




**South Elevation**  
SCALE : 1:200

**NOTES**

WALL FINISHES TO BE BRICK/METAL/COMPOSITE CLADDING AS INDICATED.

ROOFS TO BE GREEN ROOF TYPE.

BALCONIES TO BE GLAZED.

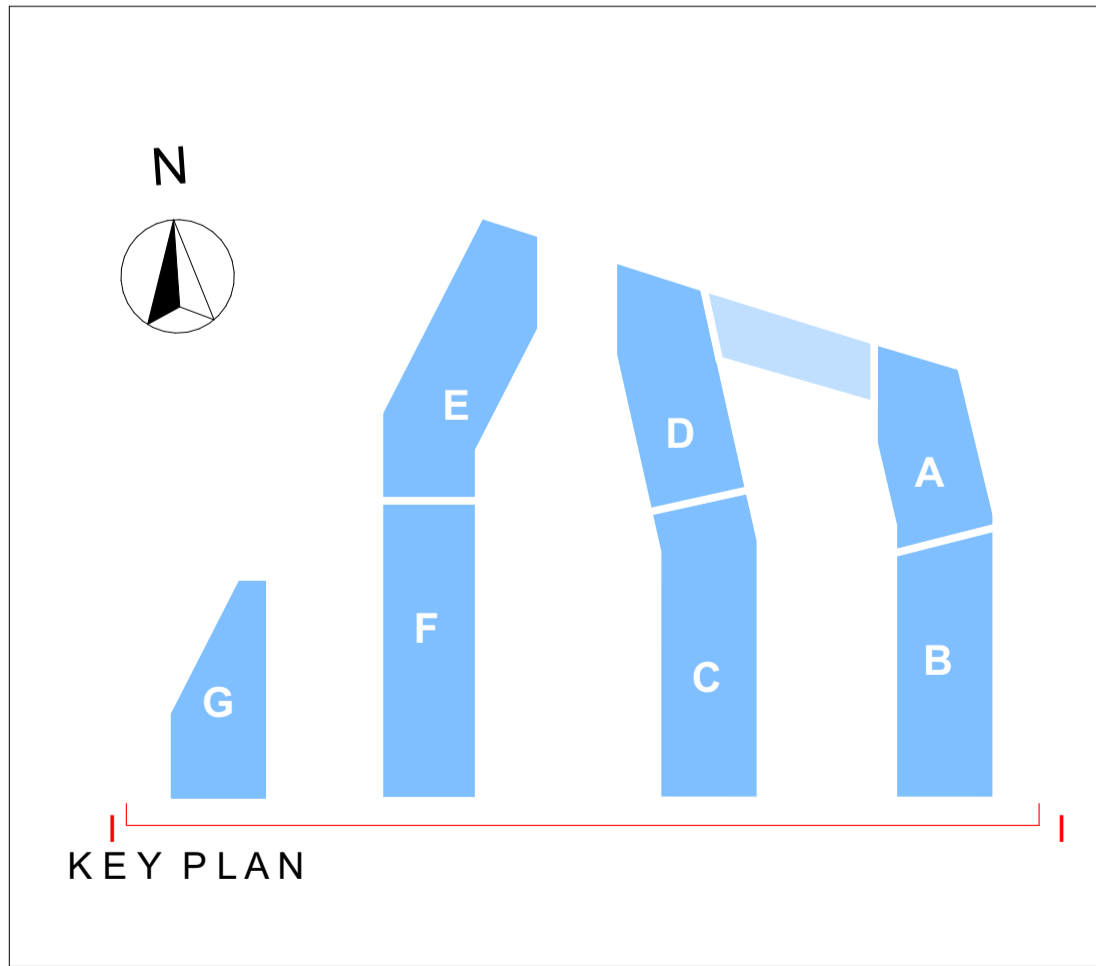

<b>RIAI</b>	<b>Planning Drawings</b>	<b>DAVEY + SMITH</b> ARCHITECTS
<small>DAVEY + SMITH ARCHITECTS Unit 13, THE SEAPORT BUILDING, 44-45 CLONTARF ROAD, CLONTARF DUBLIN 3   PH: 01 2447638   EMAIL: info@davey-smith.com   WEB: www.davey-smith.com</small>		
Layout ID: <b>D1809.P25</b>	Project: <b>Santry Avenue SHD, Santry, Dublin 9</b>	Drawing Name: <b>Blocks A-G South Elevation</b>
Scale: <b>1:200, 1:1250</b>	Job No: <b>D1809</b>	Series: <b>Planning Drawings</b>
Date: <b>17/05/2022</b>	Status:	Revision:

THIS DRAWING TO BE READ IN CONJUNCTION WITH RELEVANT CONSULTANTS DRAWINGS - NOTIFY ARCHITECTS OF ANY DISCREPANCIES - CHECK DIMENSIONS ON-SITE - USE FIGURE DIMENSIONS ONLY - COPYRIGHT RESERVED FOR DAVEY + SMITH ARCHITECTS LTD.