


THE COPYRIGHT OF THIS DRAWING IS VESTED WITH C+W O'BRIEN LTD AND MUST NOT BE COPIED OR REPRODUCED WITHOUT THE CONSENT OF THE COMPANY.

FIGURED DIMENSIONS ONLY TO BE TAKEN FROM THIS DRAWING.  
DO NOT SCALE.  
ALL CONTRACTORS MUST VISIT THE SITE AND BE RESPONSIBLE FOR CHECKING ALL SETTING OUT DIMENSIONS AND NOTIFYING THE ARCHITECT OF ANY DISCREPANCIES PRIOR TO ANY MANUFACTURE OR CONSTRUCTION WORK.


ALL C+W O'BRIEN LTD DRAWINGS TO BE READ IN CONJUNCTION WITH THE ARCHITECTURAL NATIONAL BUILDING SPECIFICATION (NBS) PROVIDED FOR THIS PROJECT

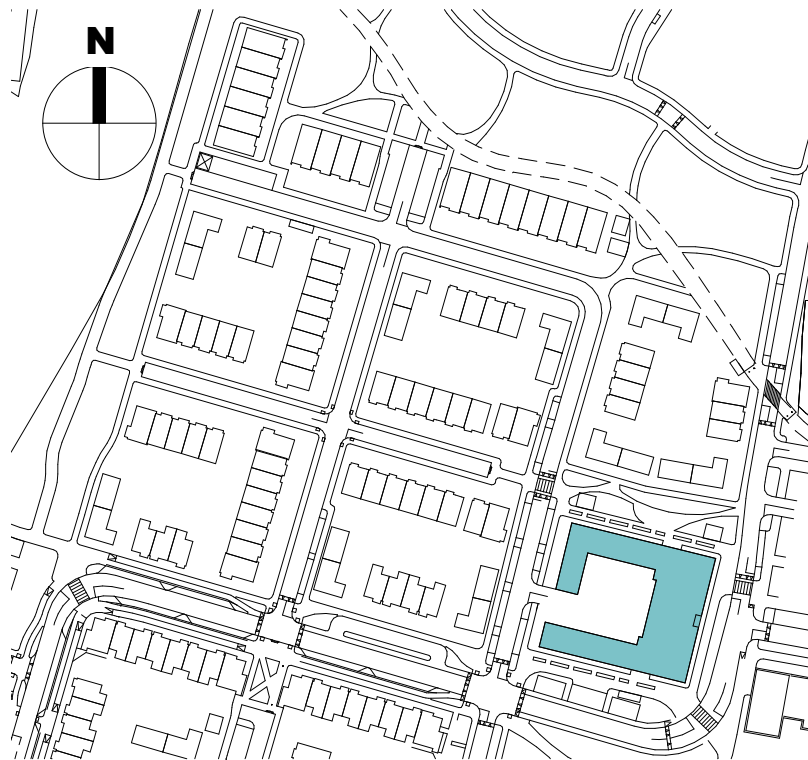

## 00 KEY PLAN (CROSS AREA-B)

1 : 2500

SUBJECT HOUSE TYPE SHOWN IN COLOUR

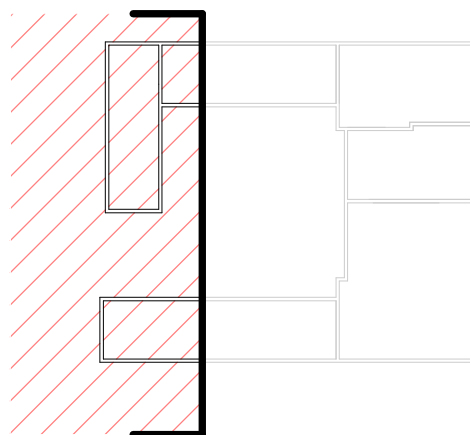

## Courtyard East Elevation Key Plan

1 : 1000

### Floor Plan Key

ES - En suite  
ST - Storage  
KLD - Kitchen/Living/Dining  
AOV - Automatic Opening Vent  
HP - Hot Press

### GENERAL NOTES

THIS DRAWING TO BE READ IN CONJUNCTION WITH ARCHITECTS' DRAWINGS, CONSULTANT ENGINEER'S DRAWINGS AND SPECIFICATIONS & LANDSCAPE ARCHITECTS DRAWINGS

SOLAR PANEL POSITION DEPENDS ON HOUSE ORIENTATION THE EXACT LOCATION & ORIENTATION WILL BE DEPENDENT ON FINAL BER RATING. SOLAR PANELS MAY BE OMITTED IN FAVOUR OF ALTERNATIVE RENEWABLE ENERGY SOURCE.

CHARACTER AREAS:  
A- BARNHILL STREAM  
B- BARNHILL CROSS  
C- BARNHILL CRESCENT  
D- STATION Q SOUTH

P03	Planning Application	27/06/22	CS	DT
P02	Pre App to An Bord Pleanála	15/10/21	CS	DT
P01	First Issue	01/09/21	CS	DT
Rev	Description	Date	Dr by	App by

Project Stage

# PLANNING

Client:

Alanna Homes and Alcove Ireland Four Ltd.

Project:

Barnhill Garden Village SHD  
Barberstown, Barnhill and Passifyoucan,  
Clonsilla, Dublin 15.

Drawing Title:

APARTMENT-2-COURTYARD EAST  
ELEVATION

Drawn	Checked	Paper Size	Scale	Date
CS	AM	A1	As indicated	@A1 27/06/22

Project No.	Drawing No.	Revision
PE18119	02336	P03


File Name  
PE18119-CWO-A2-ZZ-DR-A-02336

Status:  
PLANNING STAGE

**C+W O'BRIEN**  
ARCHITECTS

No.1 Sarsfield Quay, Dublin 7, D07 R9FH  
t: 01 518 0170 e: admin@cwoarchitects.ie  
Dublin | Cork | Galway | London | UK & Europe +  
www.cwoarchitects.ie

Please consider the environment before printing this sheet

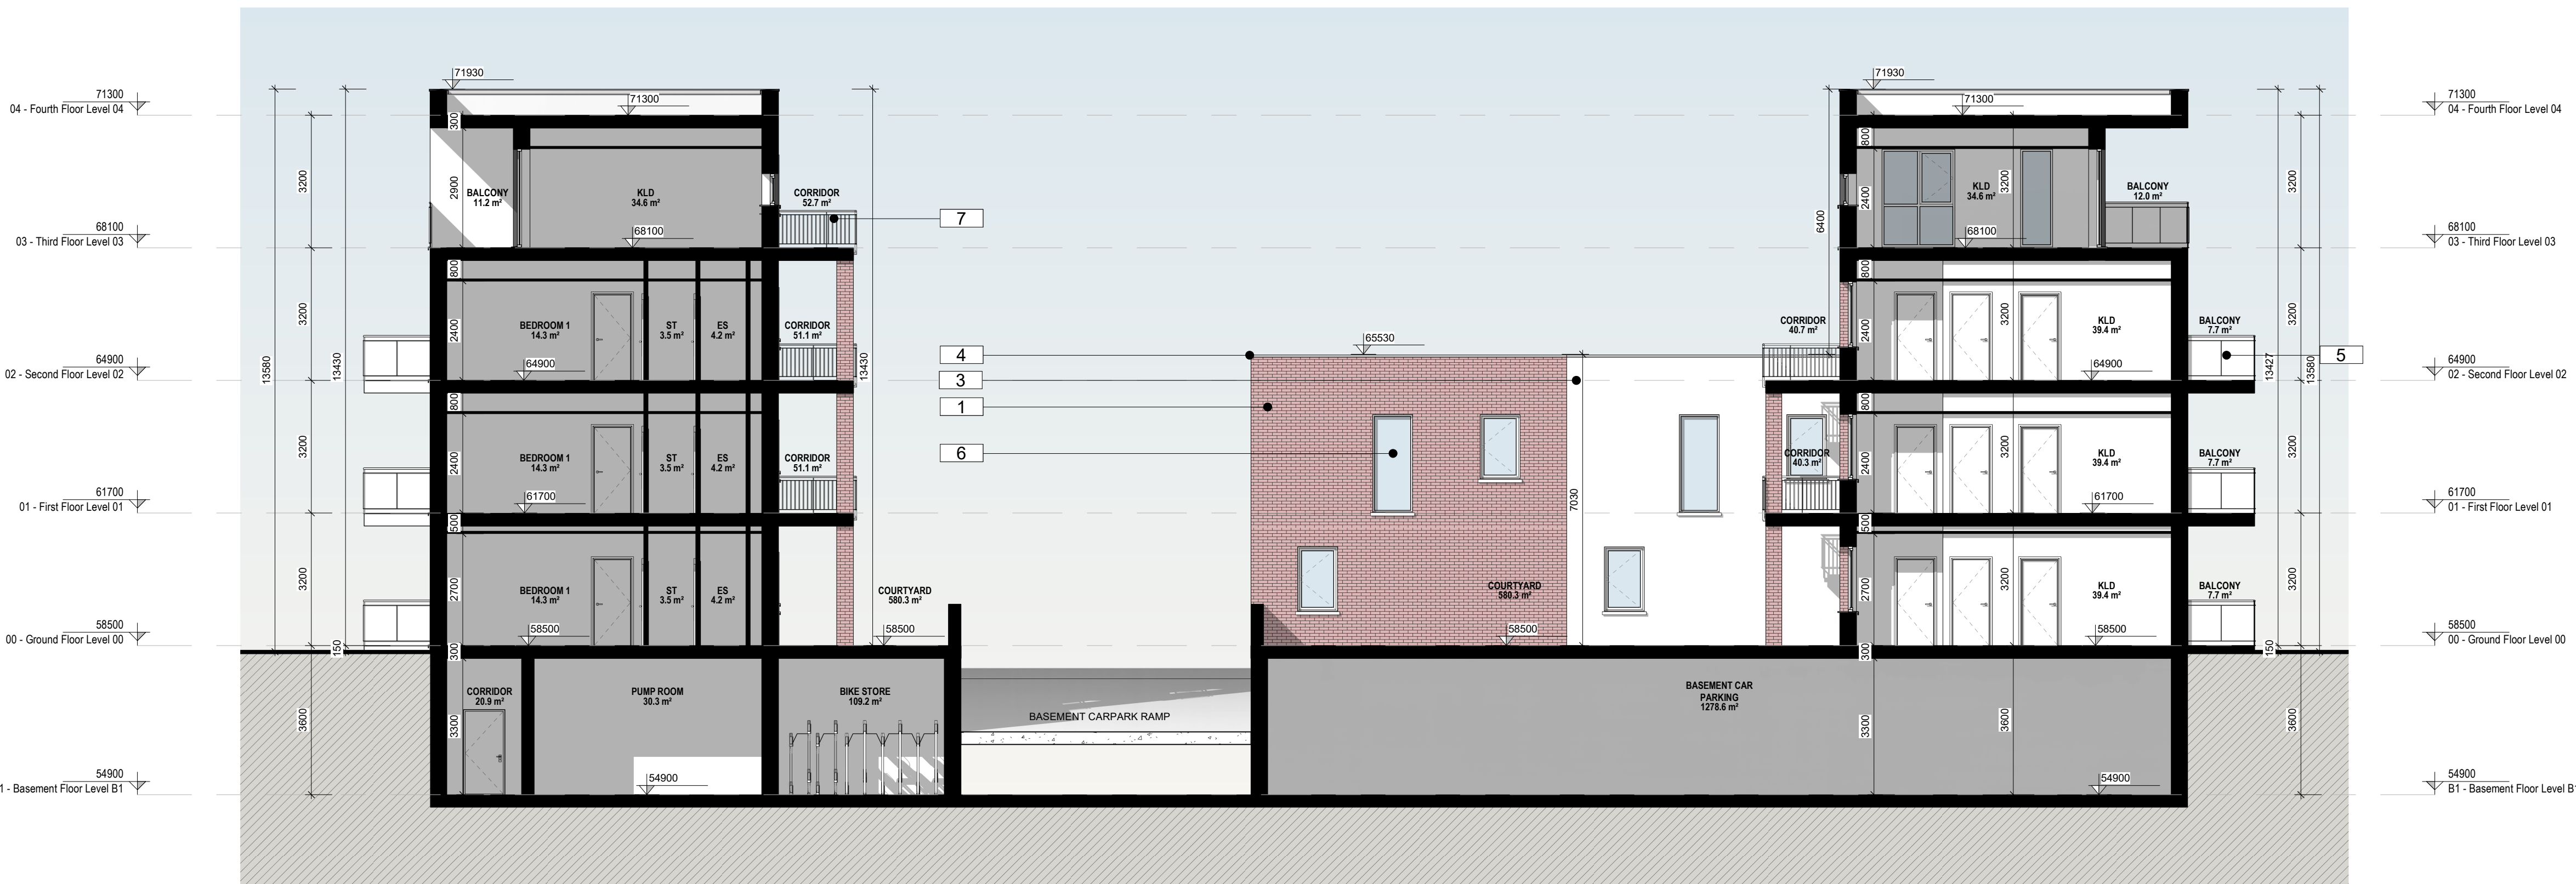

## 1 Courtyard East Elevation

1 : 100

### Materials Legend

- Selected Brick Work
- Dark Toned Metal Cladding or Similar
- Light Colour Render
- Pressed Metal Capping to the edge of the parapet wall
- Toughened Glass Balustrade with steel fixing and rails
- Windows / Doors to be selected subject to DEAP Analysis
- Side Mounted Steel Balustrade with steel fixing and rails