



00 KEY PLAN (CROSS AREA-B)
1 : 2500

SUBJECT HOUSE TYPE SHOWN IN COLOUR

06-SIXTH FLOOR-ACC SCHEDULE		
Name	Area Type(No of Person)	Area
131	1 BED (2P)	54.5 m ²
132	2 BED (4P)	82.8 m ²
133	2 BED (4P)	80.0 m ²
134	2 BED (4P)	80.0 m ²
135	2 BED (4P)	82.8 m ²
136	1 BED (2P)	54.5 m ²
137	3 BED (5P)	102.5 m ²

Green Roof. Refer to Landscape Drawings.

Floor Plan Key

- ES - En suite
- ST - Storage
- KLD - Kitchen/Living/Dining
- AOV - Automatic Opening Vent
- HP - Hot Press

GENERAL NOTES

THIS DRAWING TO BE READ IN CONJUNCTION WITH ARCHITECTS DRAWINGS, CONSULTANT ENGINEERS DRAWINGS AND SPECIFICATIONS & LANDSCAPE ARCHITECTS DRAWINGS

SOLAR PANEL POSITION DEPENDS ON HOUSE ORIENTATION THE EXACT LOCATION & ORIENTATION WILL BE DEPENDENT ON FINAL BER RATING. SOLAR PANELS MAY BE OMITTED IN FAVOUR OF ALTERNATIVE RENEWABLE ENERGY SOURCE.

CHARACTER AREAS:
 A- BARNHILL STREAM
 B- BARNHILL CROSS
 C- BARNHILL CRESCENT
 D- STATION Q SOUTH

Rev	Description	Date	Dr	App	by
P03	Planning Application	27/06/22	CS	DT	
P02	Pre App to An Bord Pleanála	15/10/21	CS	DT	
P01	First Issue	01/09/21	CS	DT	

Project Stage
PLANNING

Client:
Alanna Homes and Alcove Ireland Four Ltd.

Project:
Barnhill Garden Village SHD
Barberstown, Barnhill and Passifoucan,
Clonsilla, Dublin 15.

Drawing Title:
APARTMENT-2-SIXTH FLOOR PLAN

Drawn	Checked	Paper Size	Scale	Date
CS	AM	A1	As indicated	@A1 27/06/22

Project No.	Drawing No.	Revision
PE18119	02307	P03


File Name:
PE18119-CWO-A2-06-DR-A-02307

Status:
PLANNING STAGE



No.1 Sarsfield Quay, Dublin 7, D07 R9FH
 t: 01 518 0170 e: admin@cwoarchitects.ie
 Dublin | Cork | Galway | London | UK & Europe +
 www.cwoarchitects.ie

Please consider the environment before printing this sheet

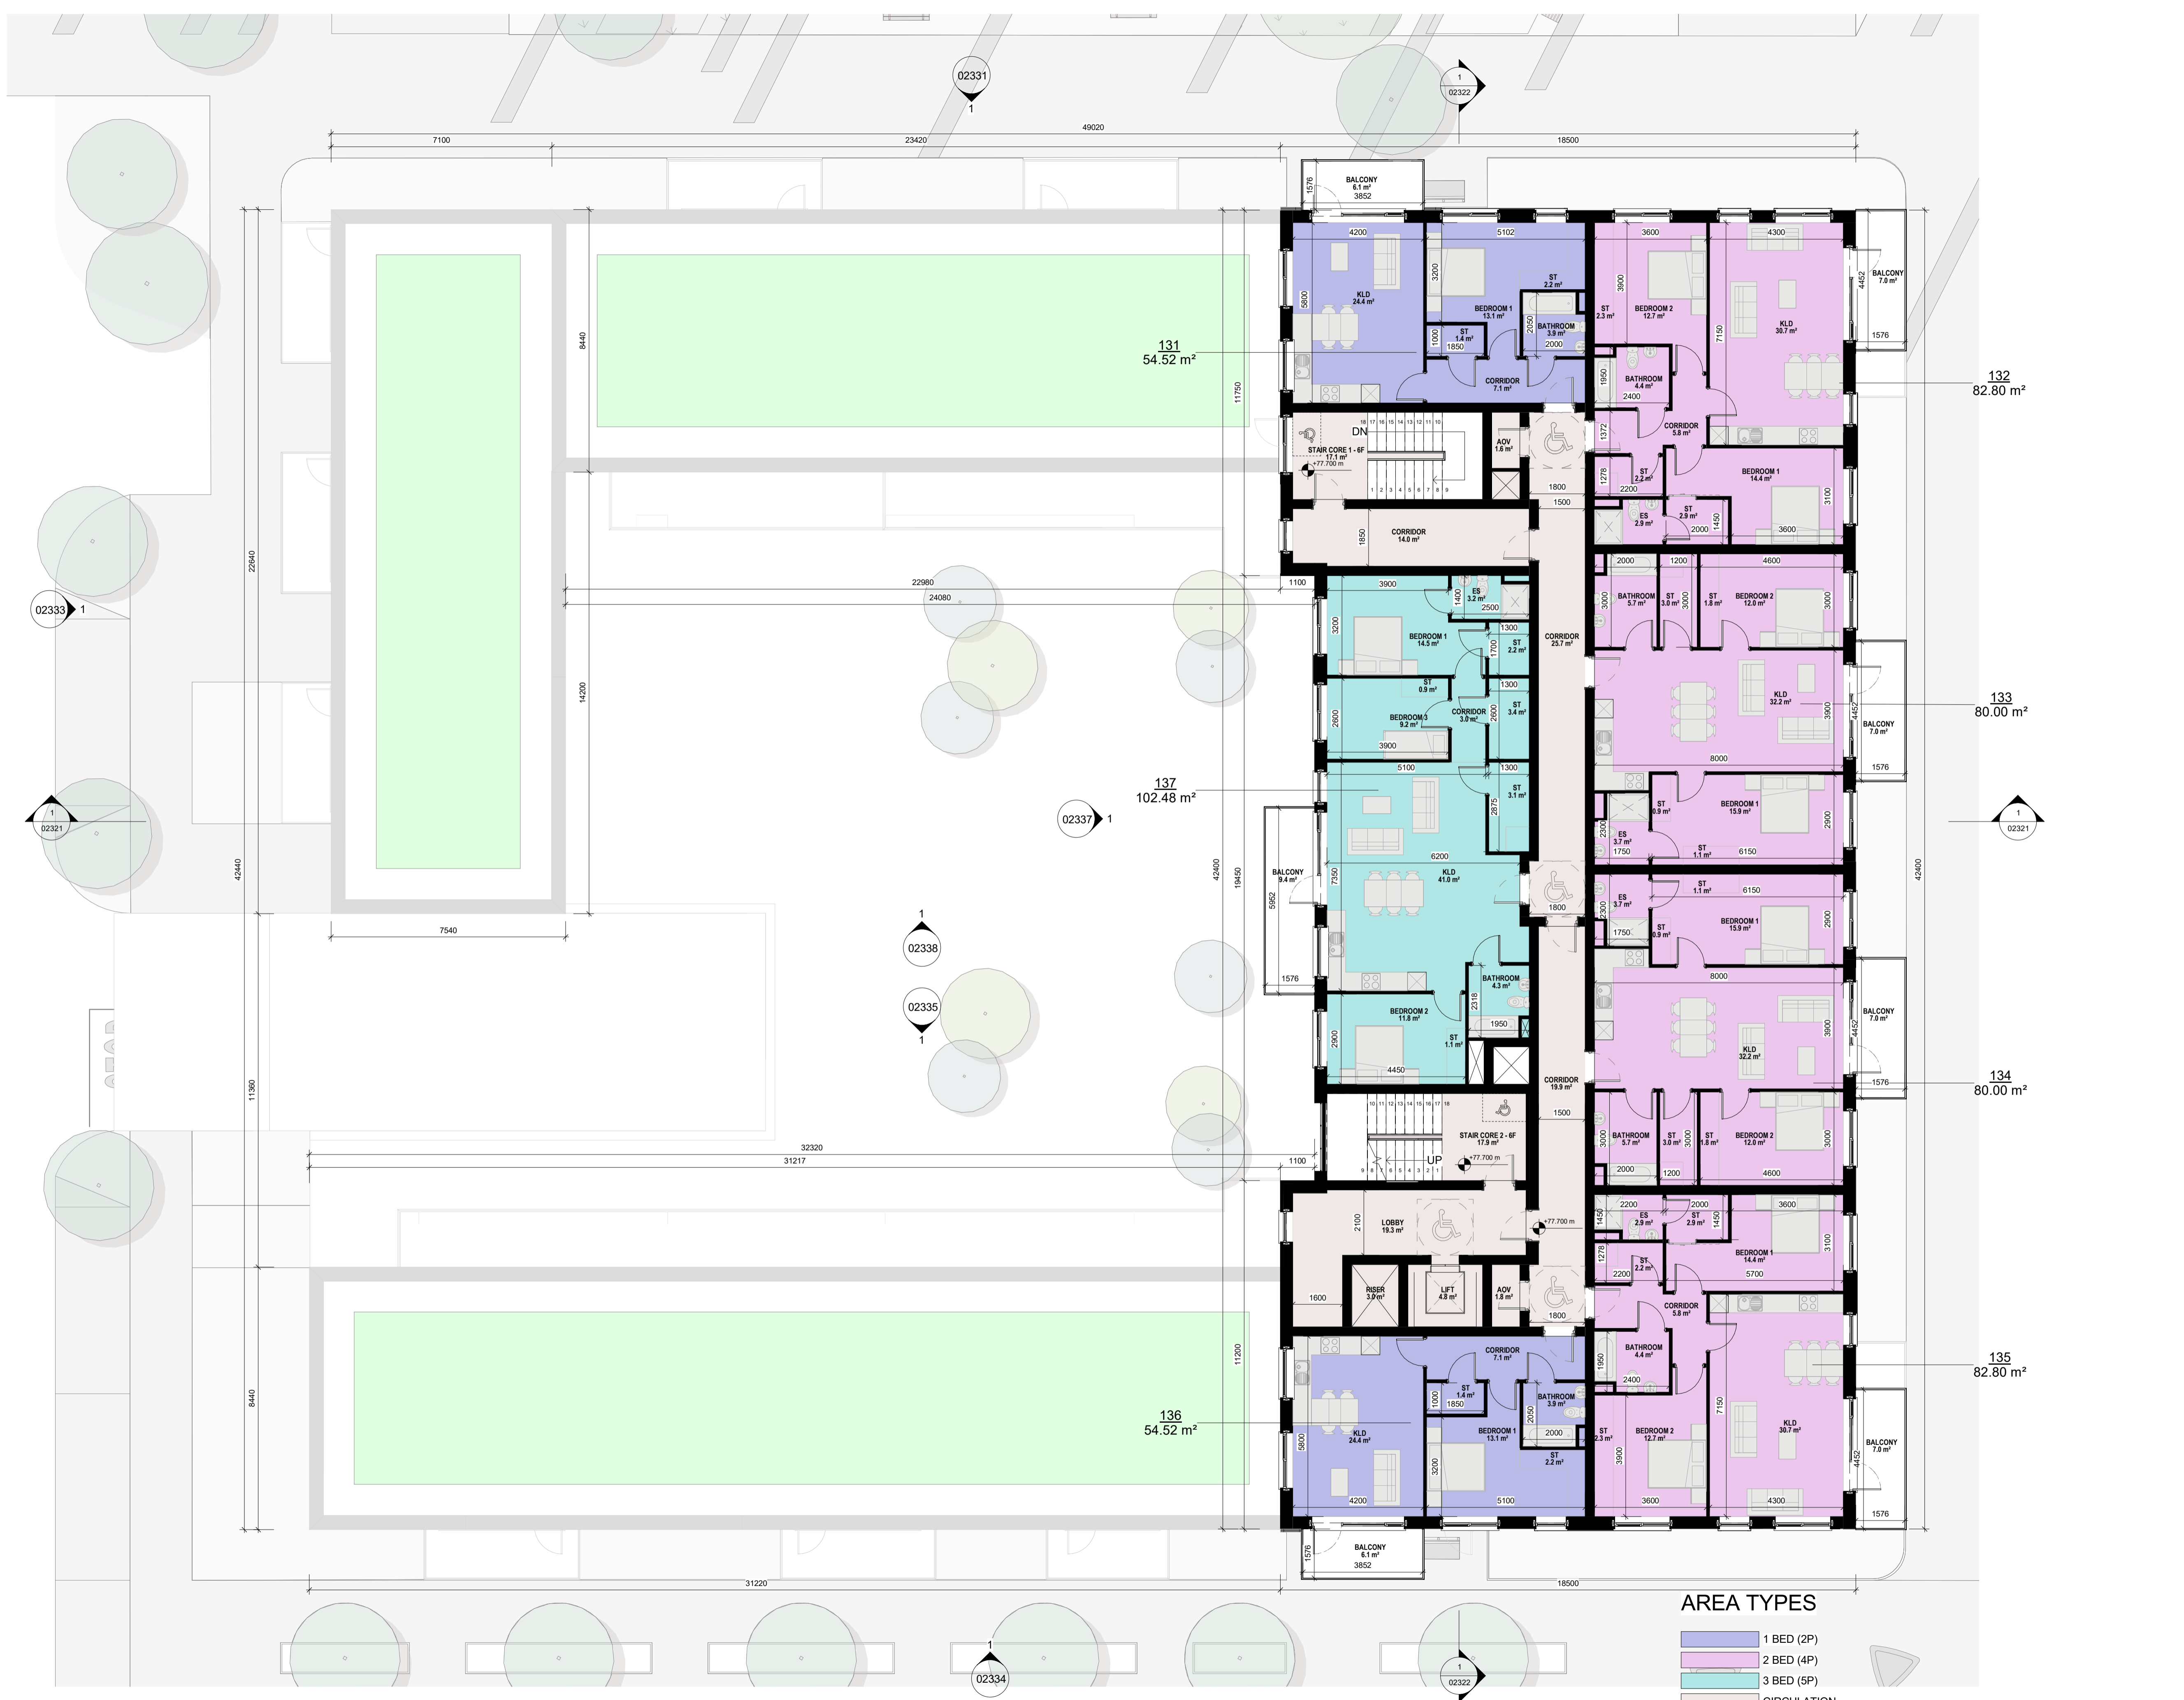

AREA TYPES

- 1 BED (2P)
- 2 BED (4P)
- 3 BED (5P)
- CIRCULATION

1 06 - Sixth Floor Plan
1 : 100