

**00 KEY PLAN (SQS AREA-D)**  
1 : 2500

SUBJECT HOUSE TYPE SHOWN IN COLOUR

**GENERAL NOTES**

THIS DRAWING TO BE READ IN CONJUNCTION WITH ARCHITECT'S DRAWINGS, CONSULTANT ENGINEER'S DRAWINGS AND SPECIFICATIONS & LANDSCAPE ARCHITECT'S DRAWINGS

FINAL SOLAR PANEL POSITION DEPENDS ON HOUSE ORIENTATION THE EXACT LOCATION & ORIENTATION WILL BE DEPENDENT ON FINAL BER RATING. SOLAR PANELS MAY BE OMITTED IN FAVOUR OF ALTERNATIVE RENEWABLE ENERGY SOURCE.

CHARACTER AREAS:  
A- BARNHILL STREAM  
B- BARNHILL CROSS  
C- BARNHILL CRESCENT  
D- STATION Q SOUTH

**Materials Legend**

1. Selected Dark Colour Render Finish
2. Selected Brickwork
3. Selected Soldier Course Brick Work
4. Selected Light Colour Render Finish
5. Windows / Doors to be selected subject to DEAP Analysis
6. PVC gutters and rainwater goods to selected colour
7. Selected Dark Colour Cladding

P03	Planning Application	27/06/22	CS	DT
P02	Pre App to An Bord Pleanála	15/10/21	CS	DT
P01	First Issue	01/09/21	CS	DT
Rev	Description	Date	Dr	App by

Project Stage  
**PLANNING**

Client:  
Alanna Homes and Alcove Ireland Four Ltd

Project:  
Barnhill Garden Village SHD  
Barberstown, Barnhill and Passyficouan,  
Clonsilla, Dublin 15

Drawing Title:  
APARTMENT-1-D-ELEVATIONS, SECTIONS

Drawn	Checked	Paper Size	Scale	Date
CS	AM	A1	As indicated	@A1 01/09/21
Project No.	Drawing No.	Revision		
PE18119	02204	P03		

File Name:  
PE18119-CWO-A1-ZZ-DR-A-02204

Status:  
PLANNING STAGE



No.1 Sarsfield Quay, Dublin 7, D07 R9FH  
t: 01 518 0170 e: admin@cwoarchitects.ie  
Dublin | Cork | Galway | London | UK & Europe +  
www.cwoarchitects.ie

Please consider the environment before printing this sheet



**1 West Elevation**  
1 : 100




**2 North Elevation**  
1 : 100



**3 South Elevation**  
1 : 100



**4 East Elevation**  
1 : 100

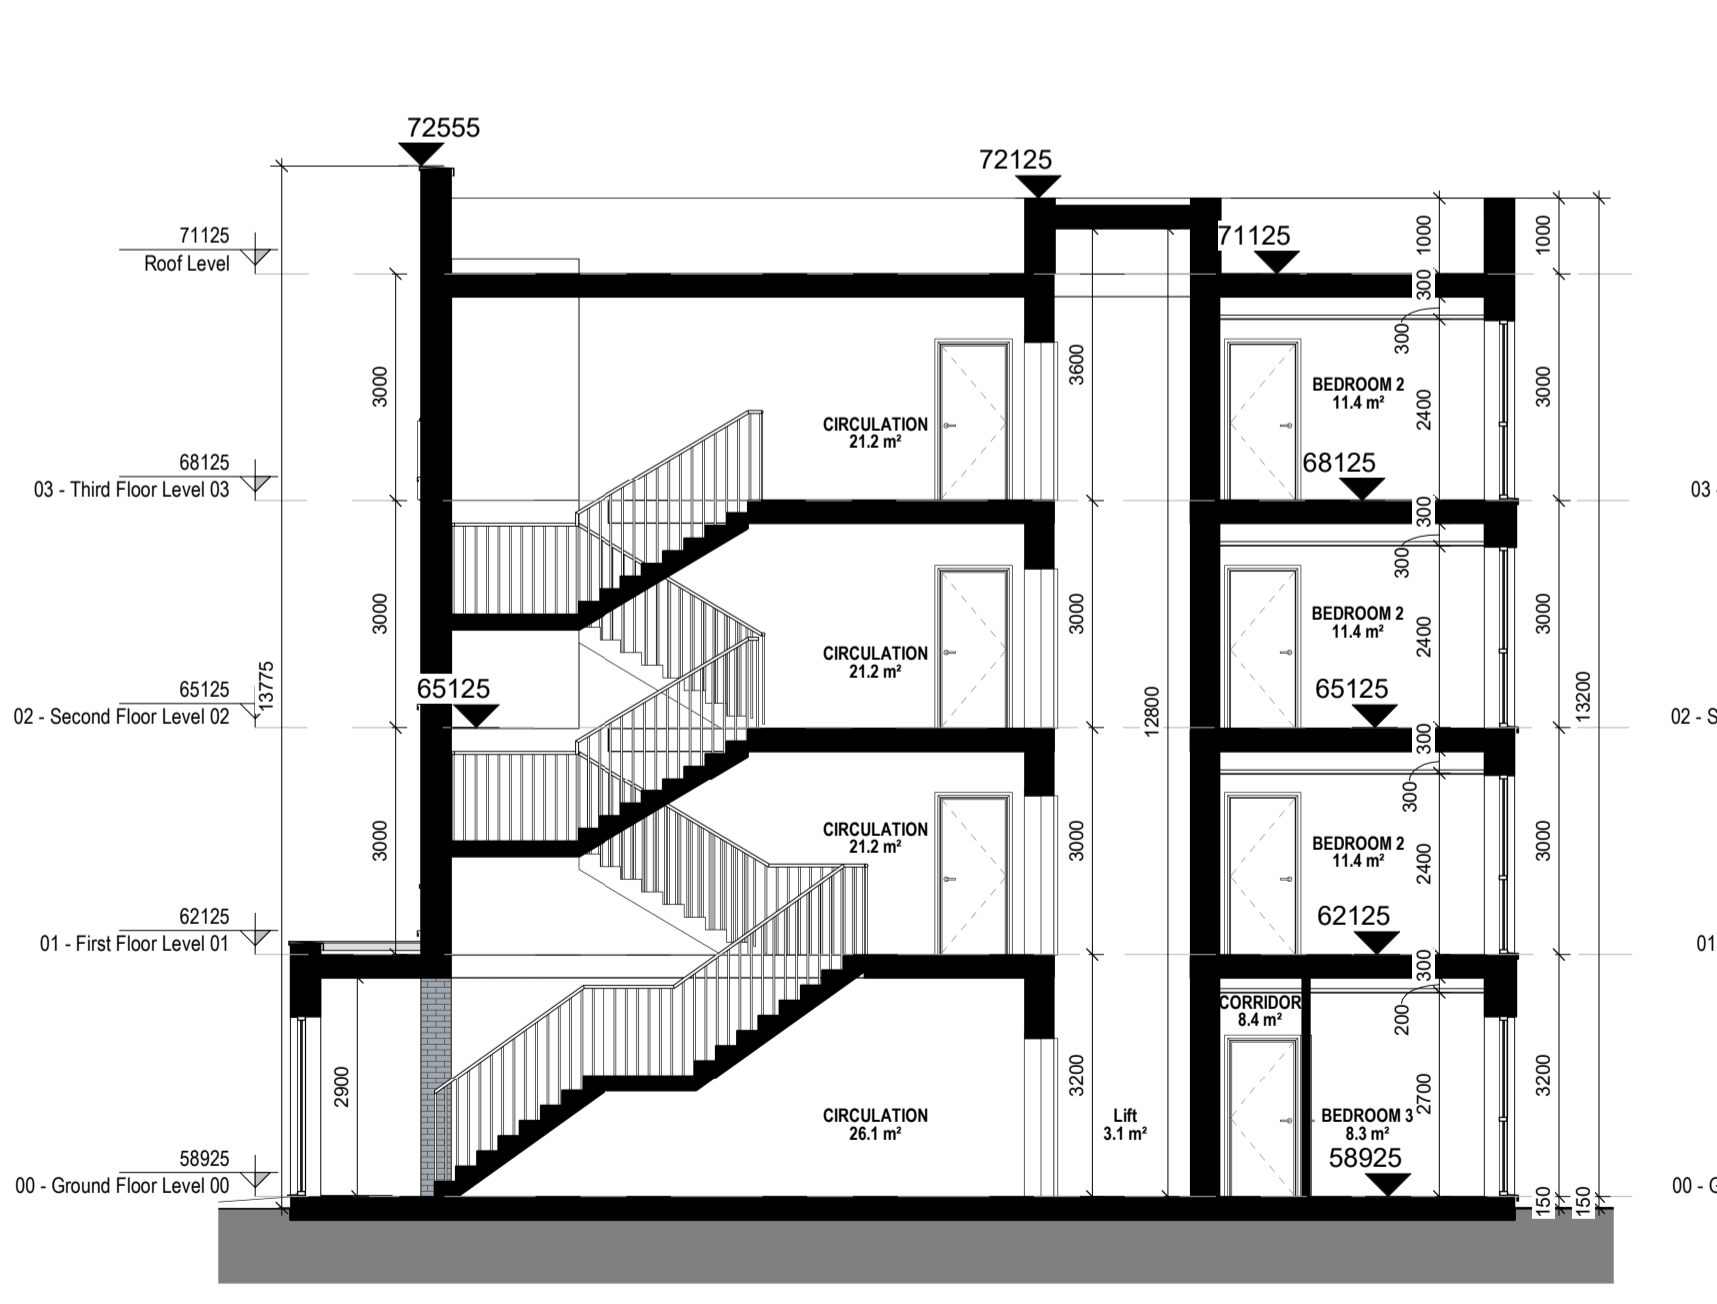

**5 Section AA**  
1 : 100



**6 Section BB**  
1 : 100