


00 KEY PLAN (SQS AREA-D)

1 : 2500
SUBJECT HOUSE TYPE SHOWN IN COLOUR

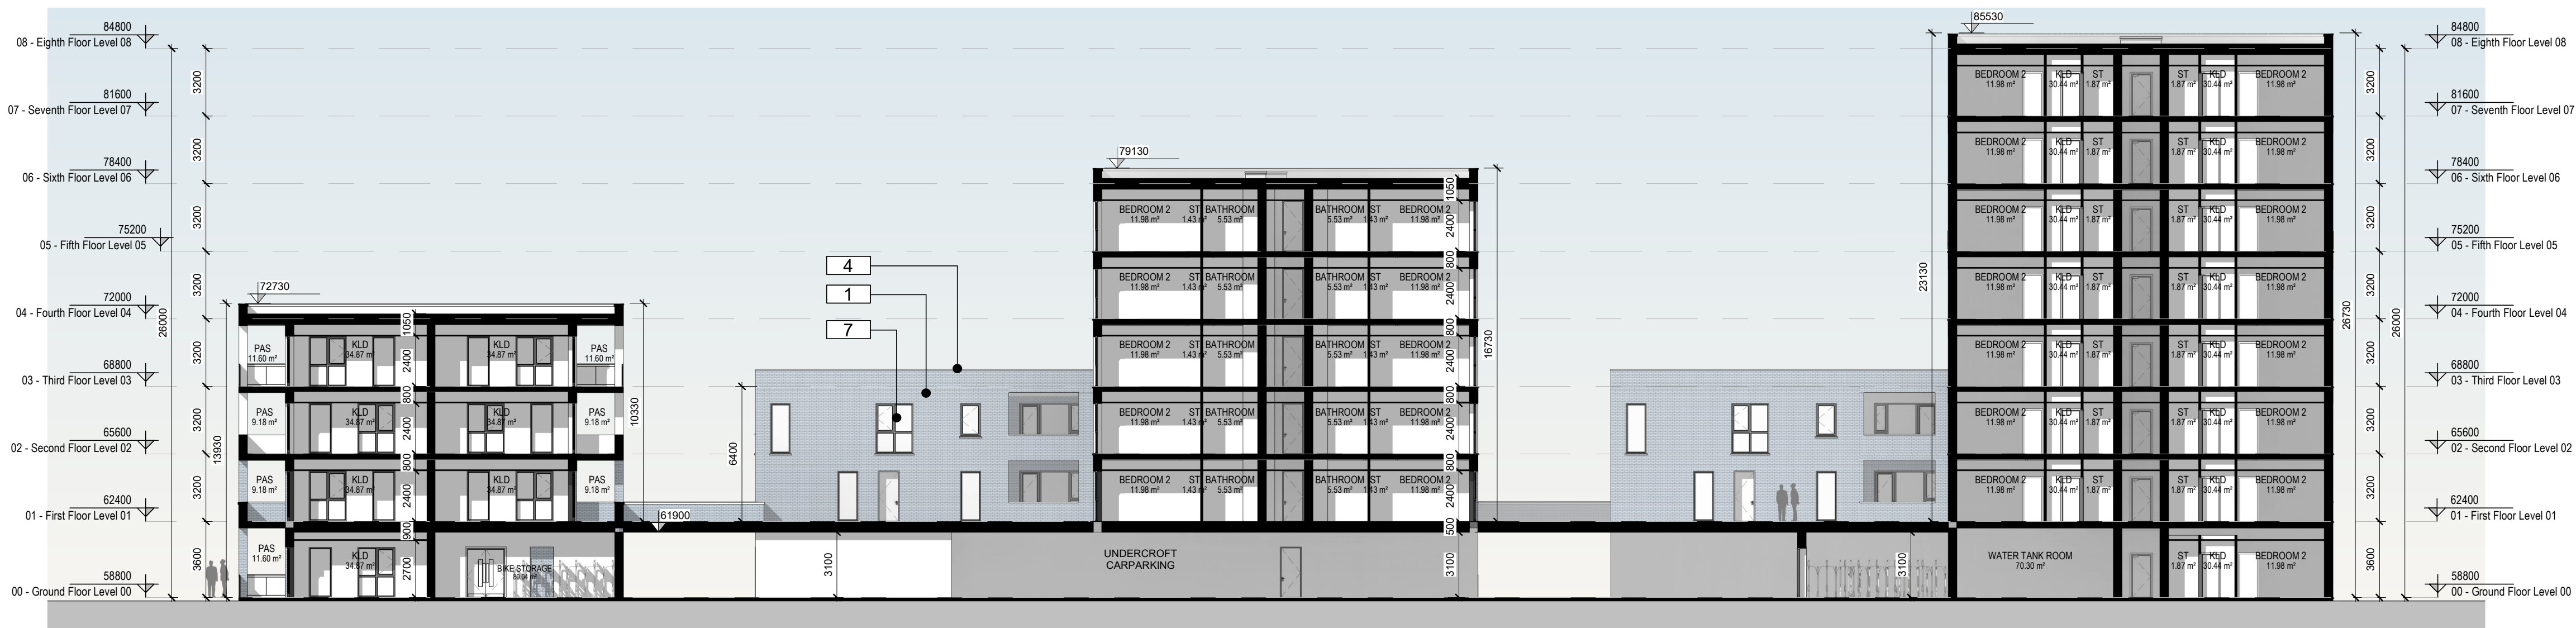

1 COURTYARD NORTH ELEVATION
1 : 200



2 COURTYARD SOUTH ELEVATION
1 : 200

Materials Legend

- Selected Brick Work
- Dark Toned Metal Cladding or Similar
- Light Colour Render
- Pressed Metal Capping to the edge of the parapet wall
- Dark Colour Render
- Toughened Glass Balustrade with steel fixing and rails
- Windows / Doors to be selected subject to DEAP Analysis

GENERAL NOTES

THIS DRAWING TO BE READ IN CONJUNCTION WITH ARCHITECT'S DRAWINGS, CONSULTANT ENGINEER'S DRAWINGS AND SPECIFICATIONS & LANDSCAPE ARCHITECT'S DRAWINGS

PHOTOVOLTAIC PANEL LOCATIONS SHOWN ARE INDICATIVE FINAL LOCATION & ORIENTATION WILL BE DEPENDENT ON FINAL SER RATING. SOLAR PANELS MAY BE OMITTED IN FAVOUR OF ALTERNATIVE RENEWABLE ENERGY SOURCE.

Rev	Description	Date	Dr by	App by
P03	Planning Application	27/06/22	CS	DT
P02	Pre App to An Bord Pleanála	15/10/21	CS	DT
P01	First Issue	01/09/21	CS	DT

Project Stage
PLANNING

Client:
Alanna Homes and Alcove Ireland Four Ltd

Project:
Barnhill Garden Village SHD
Barberstown, Barnhill and Passyficouan,
Clonsilla, Dublin 15.

Drawing Title:
APARTMENT-3-4-5-COURTYARD NORTH AND SOUTH ELEVATIONS

Drawn	Checked	Paper Size	Scale	Date
Author	CheckerA1	A1	As indicated	03/22/22

Project No.	Drawing No.	Revision
PE18119	02433	P03


File Name:
PE18119-CWO-ZZ-ZZ-DR-A-02433

Status:
PLANNING STAGE



No.1 Sarsfield Quay, Dublin 7, D07 R9FH
t: 01 518 0170 e: admin@cwoarchitects.ie
Dublin | Cork | Galway | London | UK & Europe +
www.cwoarchitects.ie

Please consider the environment before printing this sheet

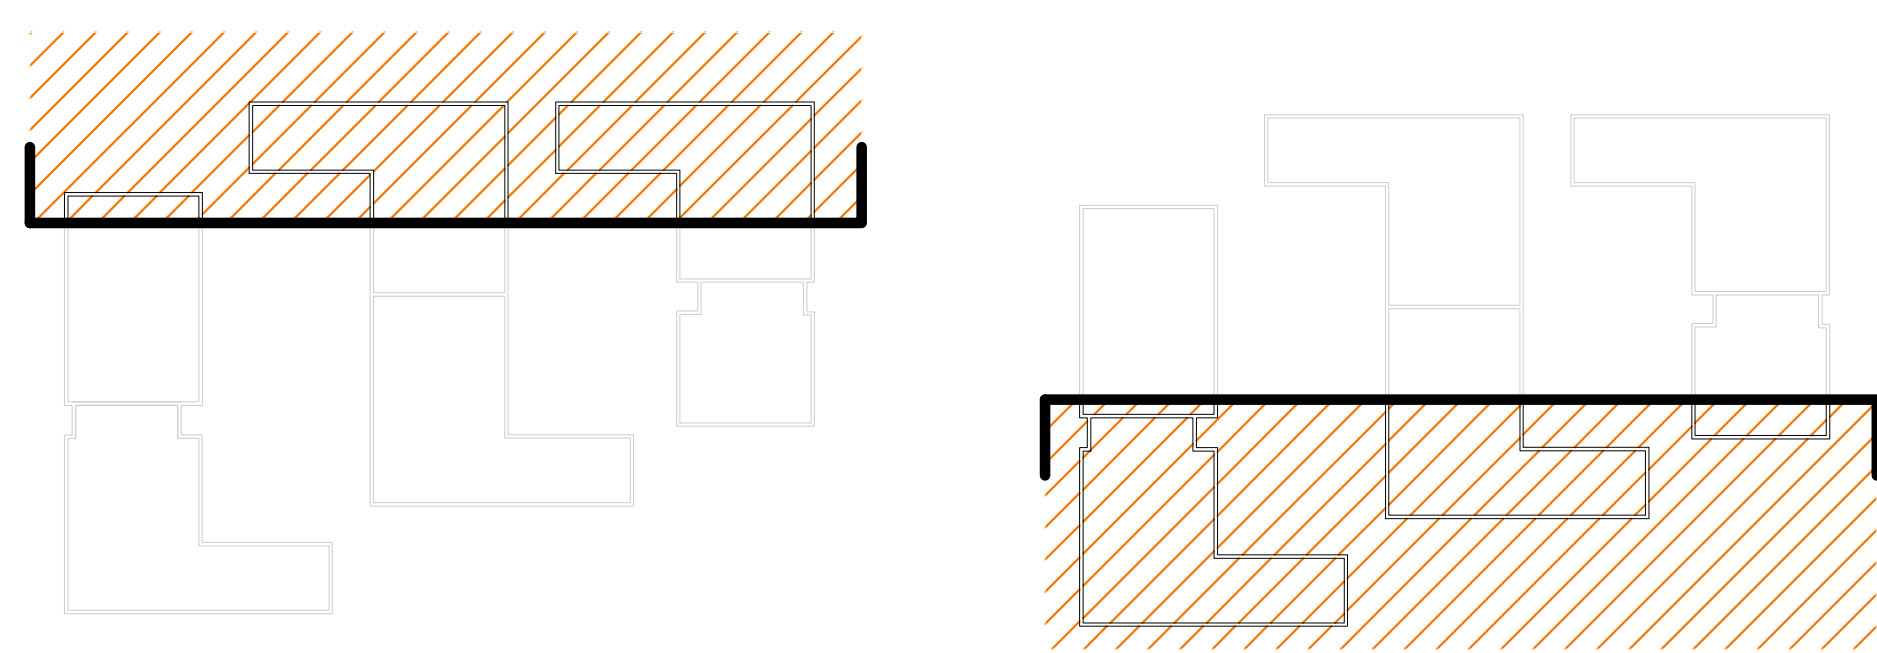

COURTYARD NORTH ELV. KEY PLAN
1 : 1000

COURTYARD SOUTH ELV. KEY PLAN
1 : 1000