


The copyright of this drawing is vested with Constophine & Wright Ltd and must not be copied or reproduced without the consent of the company.

Figured dimensions only to be taken from this drawing. DO NOT SCALE.
All contractors must visit the site and be responsible for checking all setting out dimensions and notifying the architect of any discrepancies prior to any manufacture or construction work.

NOTES:

Refer to Detailed Demolition Drawings for plans, Sections and Elevations of existing buildings

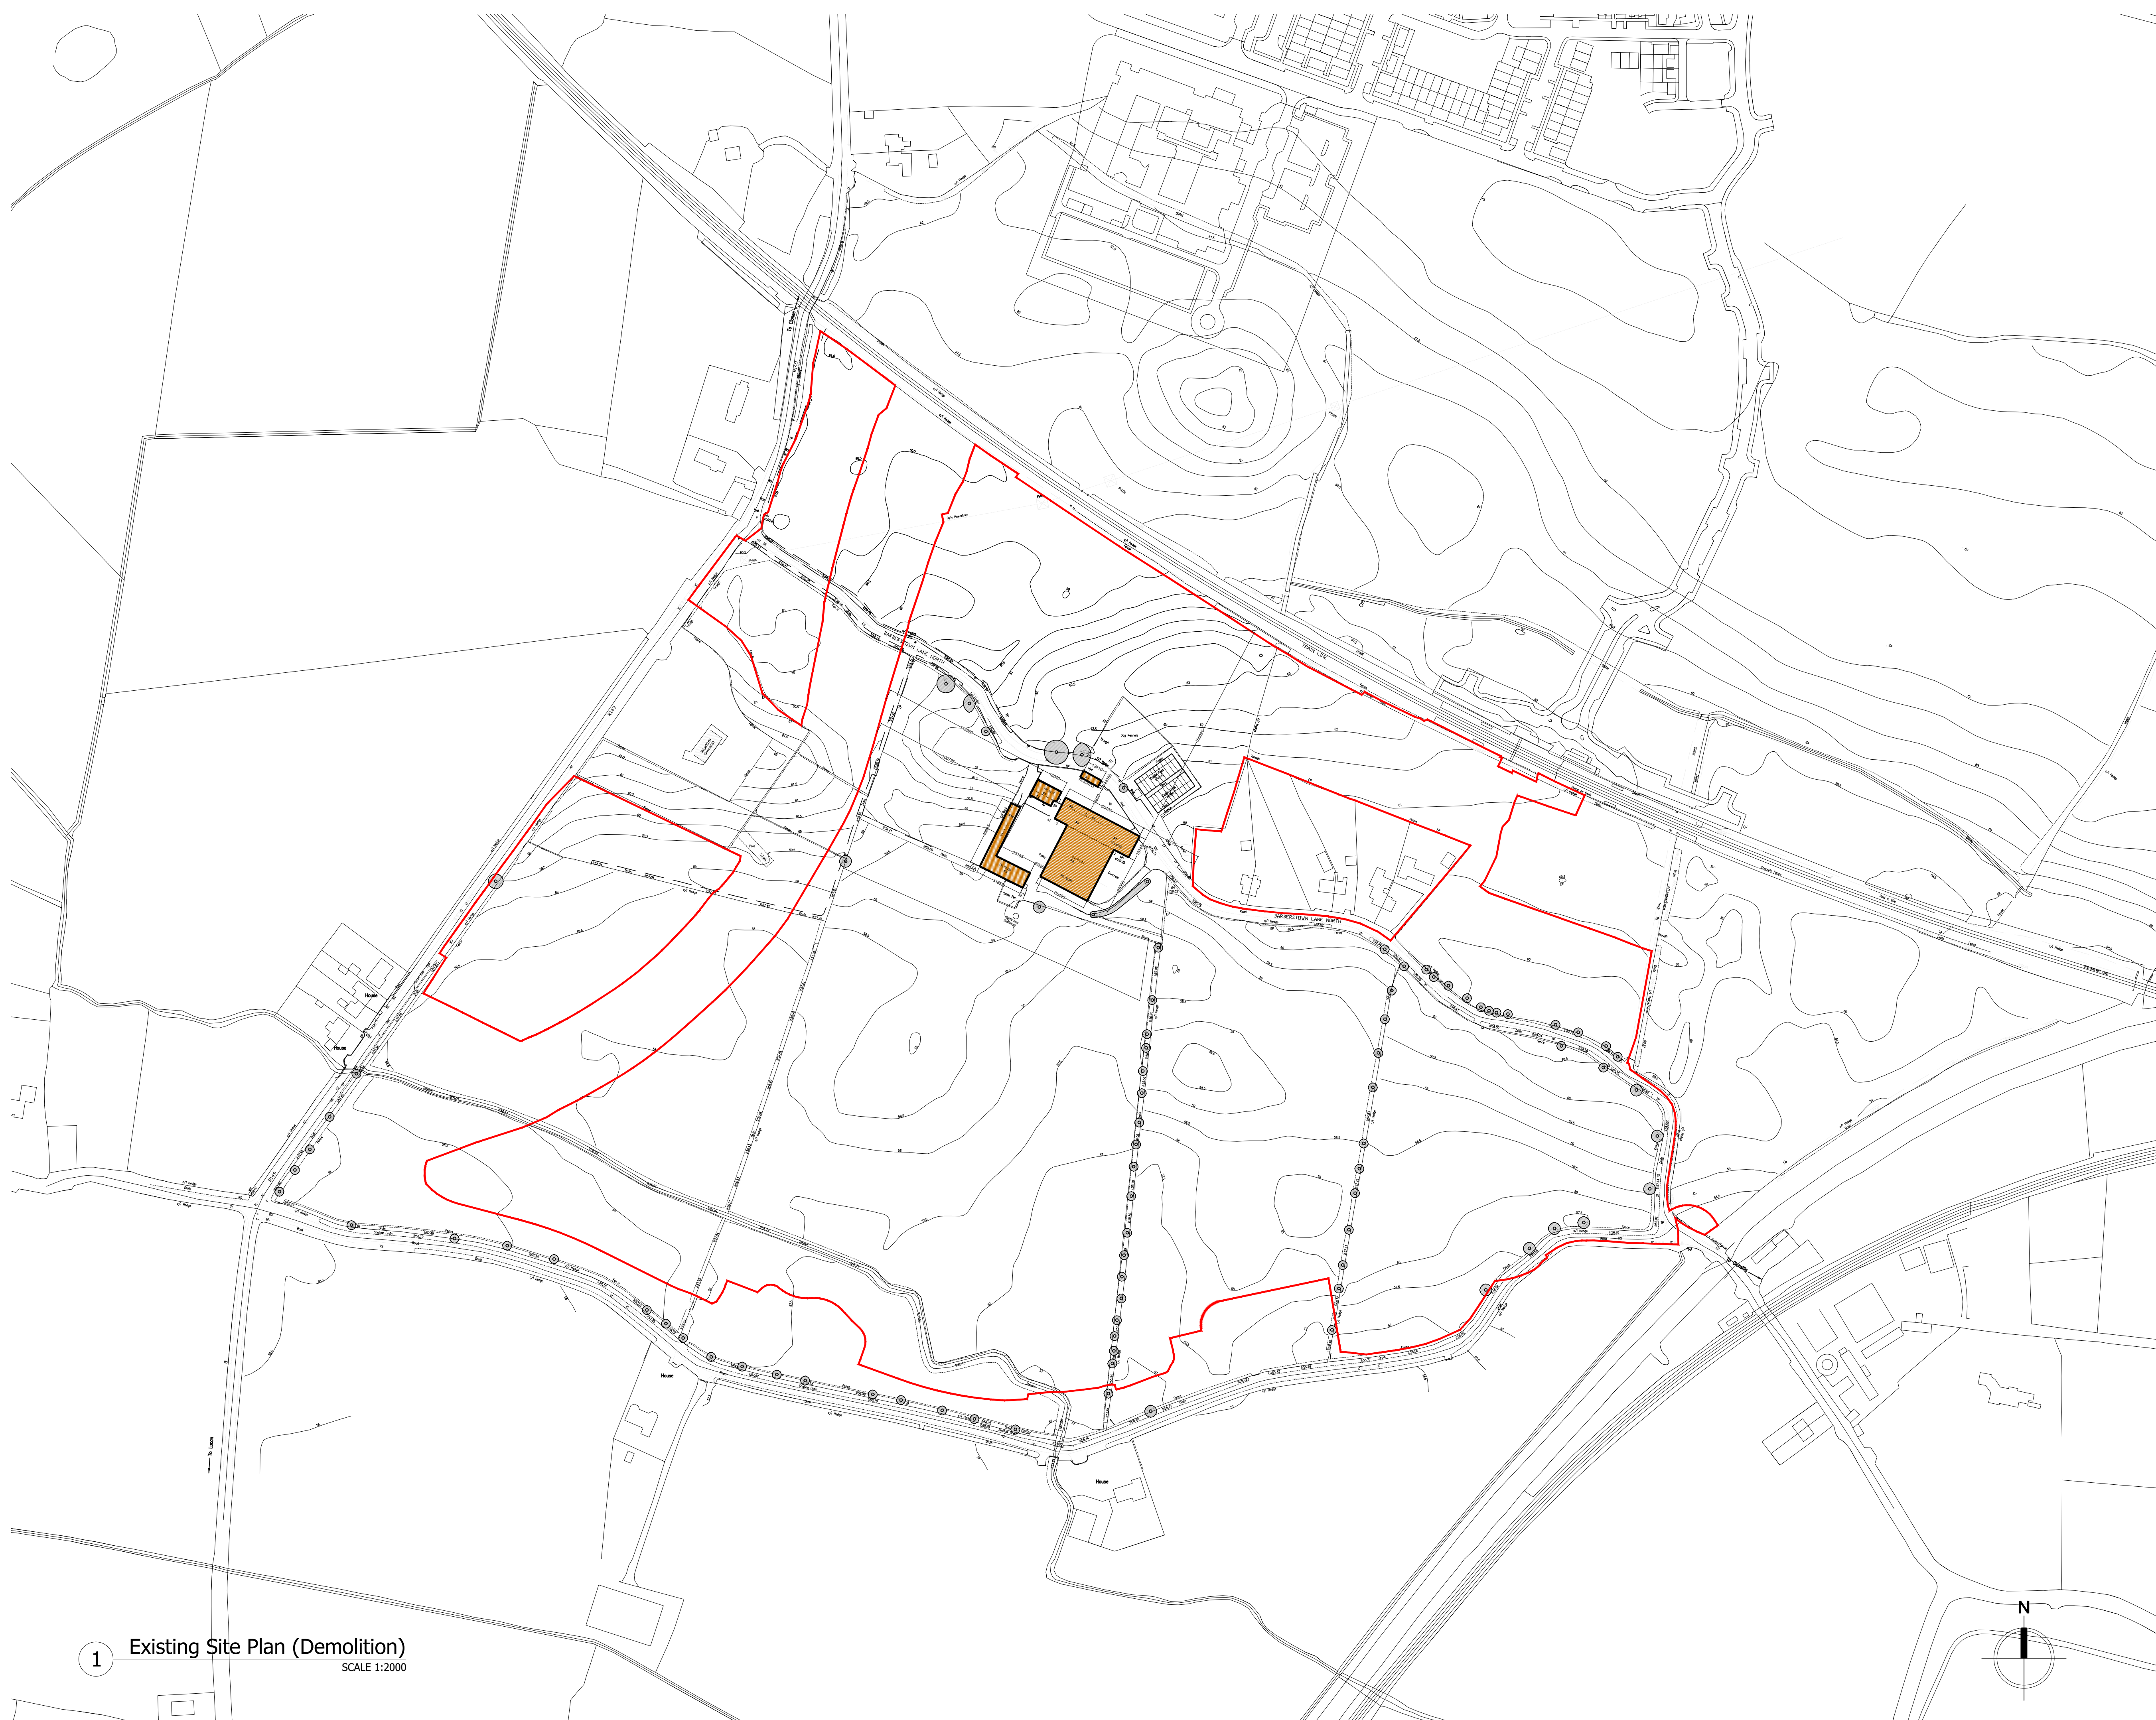

— OVERALL SITE BOUNDARY

▨ TO BE DEMOLISHED
GROUND FLOOR FOOTPRINT
AREA 3134 sqm

P03	27/06/22	CS	Planning Application	AM
P02	15/10/21	PT	Pre App to An Bord Pleanála	AM
P01	01/09/21	CS	First Issue	AM

Rev	Date	Initial	Notes	CHK
-----	------	---------	-------	-----

PLANNING

Client
Alanna Homes and Alcove Ireland Four Ltd

Project
Barnhill Garden Village SHD
Barberstown, Barnhill and Passifyoucan,
Clonsilla, Dublin 15

Drawing Title
DEMOLITION PLAN-1

Drawn	Checked	Paper Size	Scale	Date
PT	AM	A1	1:2000	01/09/21

Project No.	Drawing No.
PE18119	0303

Drawing BIM Name:
PE18119-CWO-ZZ-ZZ-DR-A-0303

CDE Area	Suitability Code	BIM Revision
		P03

1 Existing Site Plan (Demolition)
SCALE 1:2000

