

THE COPYRIGHT OF THIS DRAWING IS VESTED WITH C+W O'BRIEN LTD AND MUST NOT BE COPIED OR REPRODUCED WITHOUT THE CONSENT OF THE COMPANY.

FIGURED DIMENSIONS ONLY TO BE TAKEN FROM THIS DRAWING. DO NOT SCALE. ALL CONTRACTORS MUST VISIT THE SITE AND BE RESPONSIBLE FOR CHECKING ALL SETTING OUT DIMENSIONS AND NOTIFYING THE ARCHITECT OF ANY DISCREPANCIES PRIOR TO ANY MANUFACTURE OR CONSTRUCTION WORK.


ALL C+W O'BRIEN LTD DRAWINGS TO BE READ IN CONJUNCTION WITH THE ARCHITECTURAL NATIONAL BUILDING SPECIFICATION (NBS) PROVIDED FOR THIS PROJECT



1 APT A3/5- 12-Floor Plan
1 : 100



2 APT A3/5- 7-Floor Plan
1 : 100

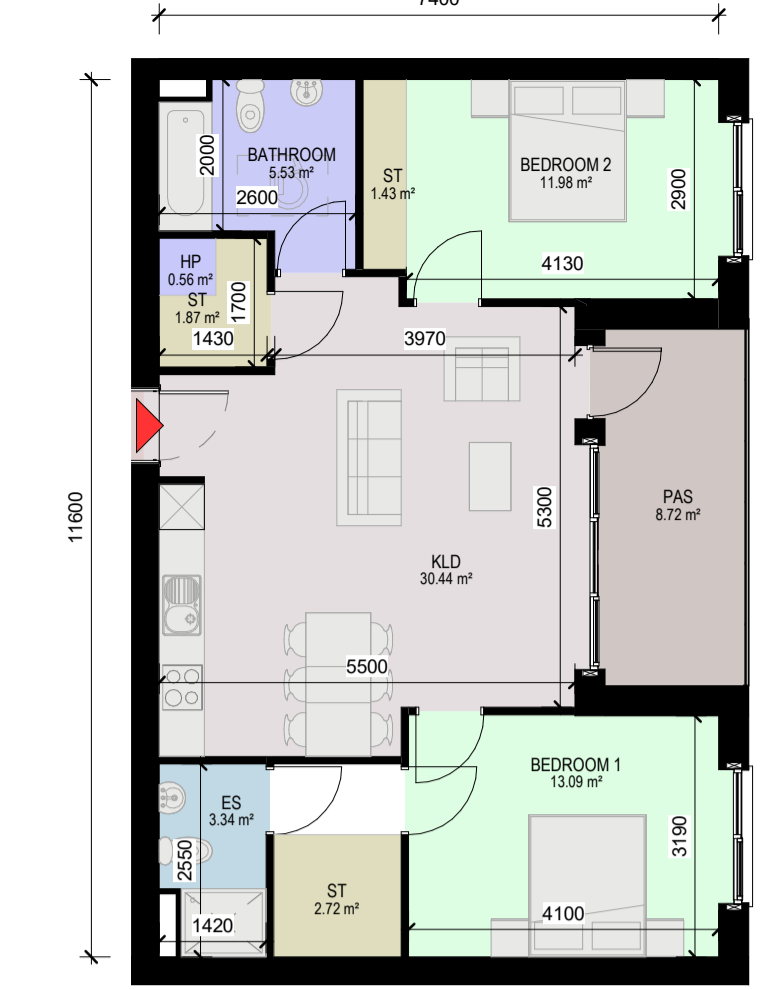


3 APT A3/5- 2-Floor Plan
1 : 100



4 APT A3/5- 3-Floor Plan
1 : 100




5 APT A3/5- 5-Floor Plan
1 : 100

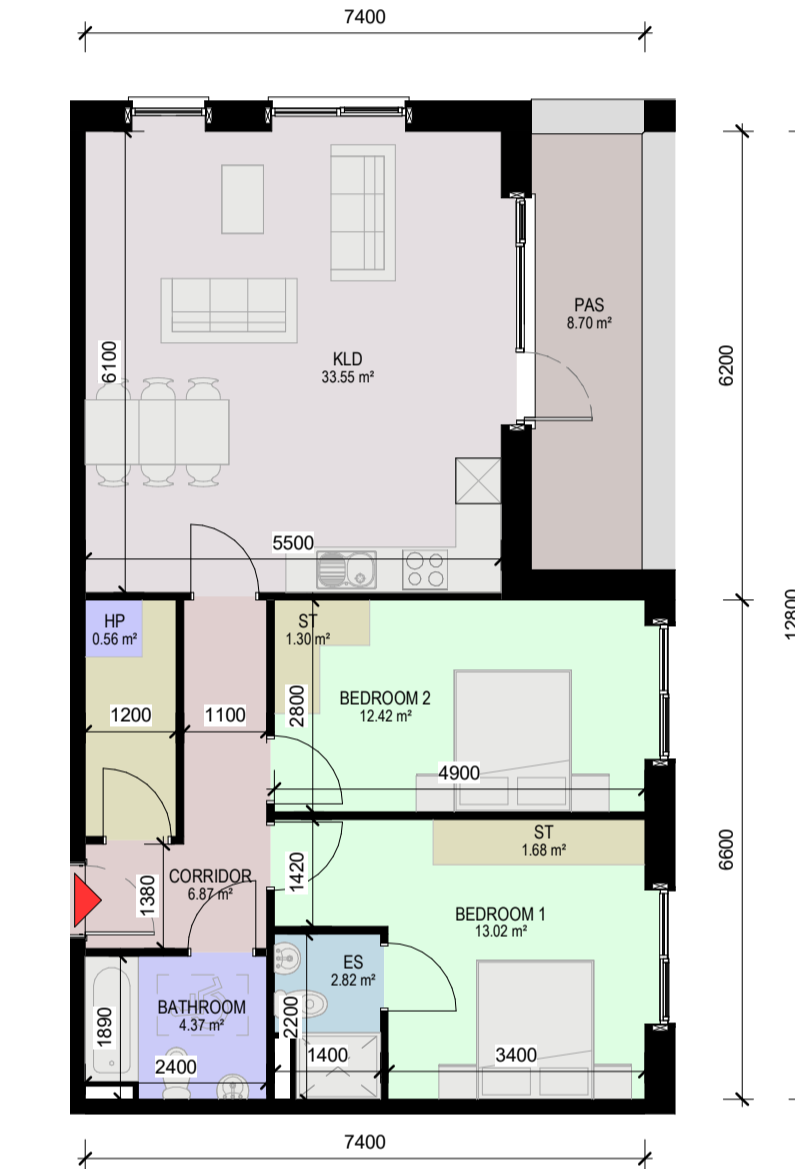

6 APT A3/5- 20-Floor Plan
1 : 100



7 APT A3/5- 22-Floor Plan
1 : 100

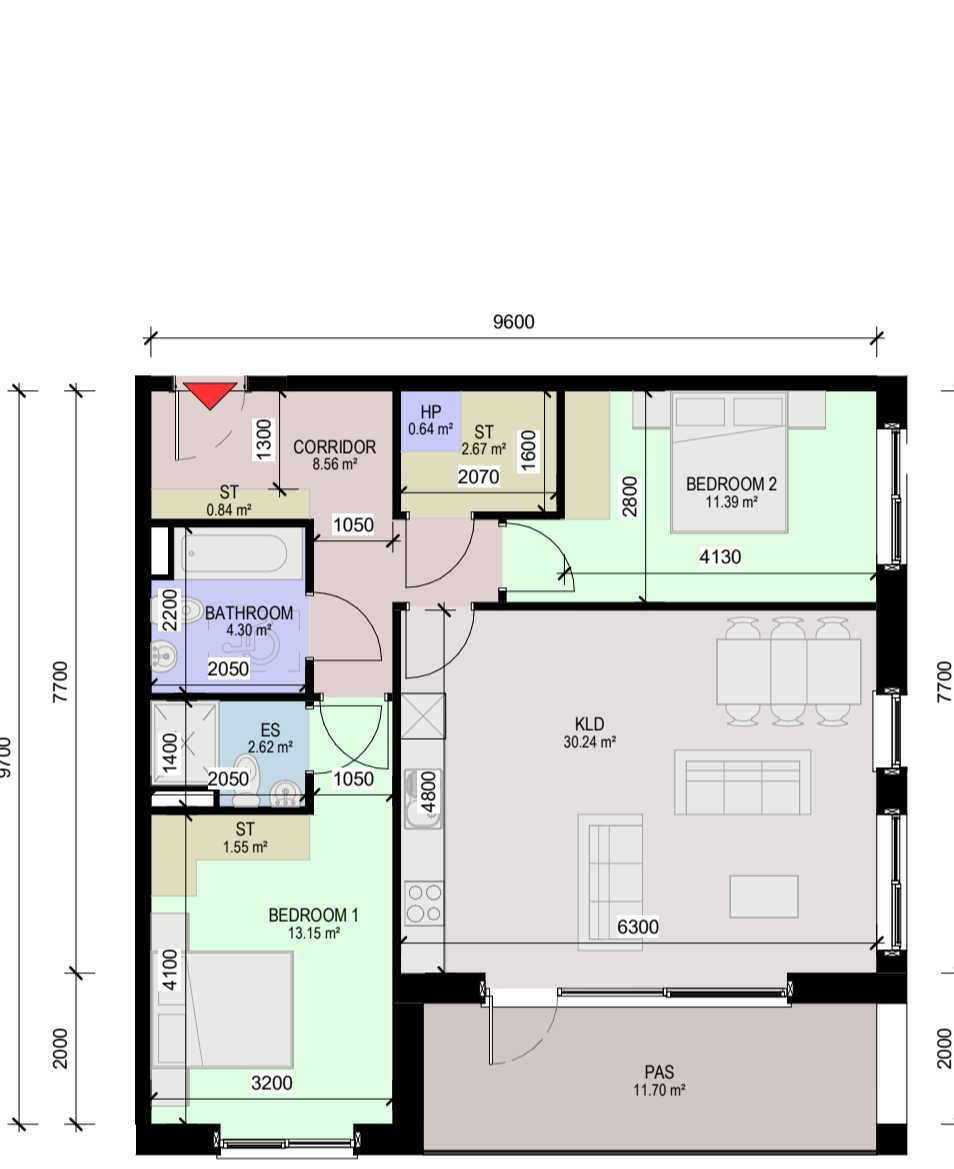


8 APT A3/5- 23-Floor Plan
1 : 100




9 APT A3/5- 8-Floor Plan
1 : 100



10 APT A3/5- 9-Floor Plan
1 : 100

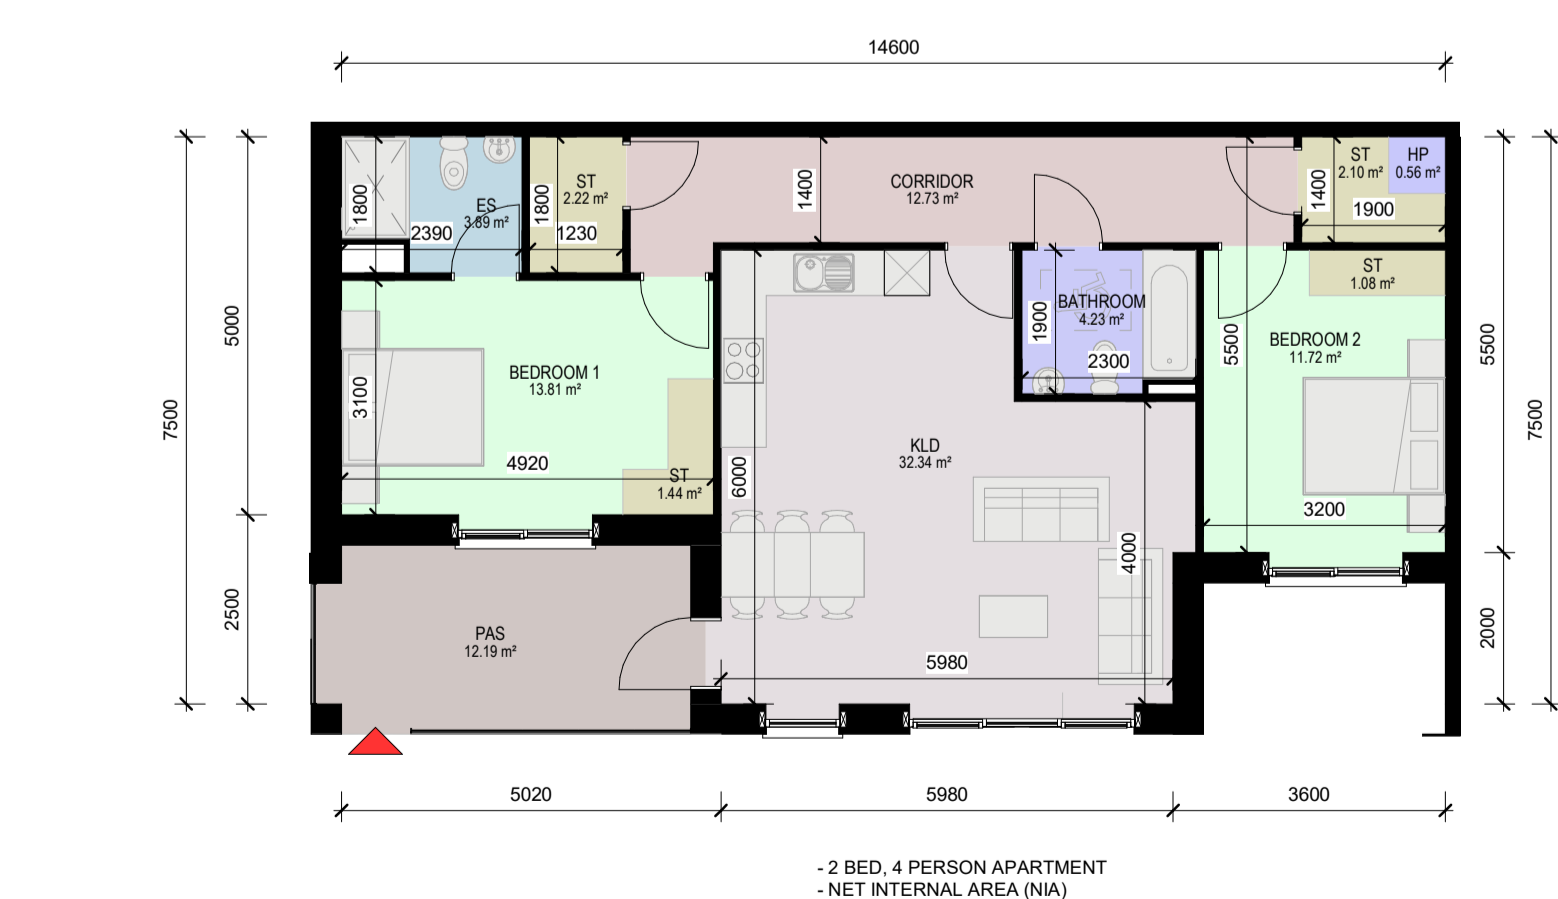

11 APT A3/5- 6-Floor Plan
1 : 100

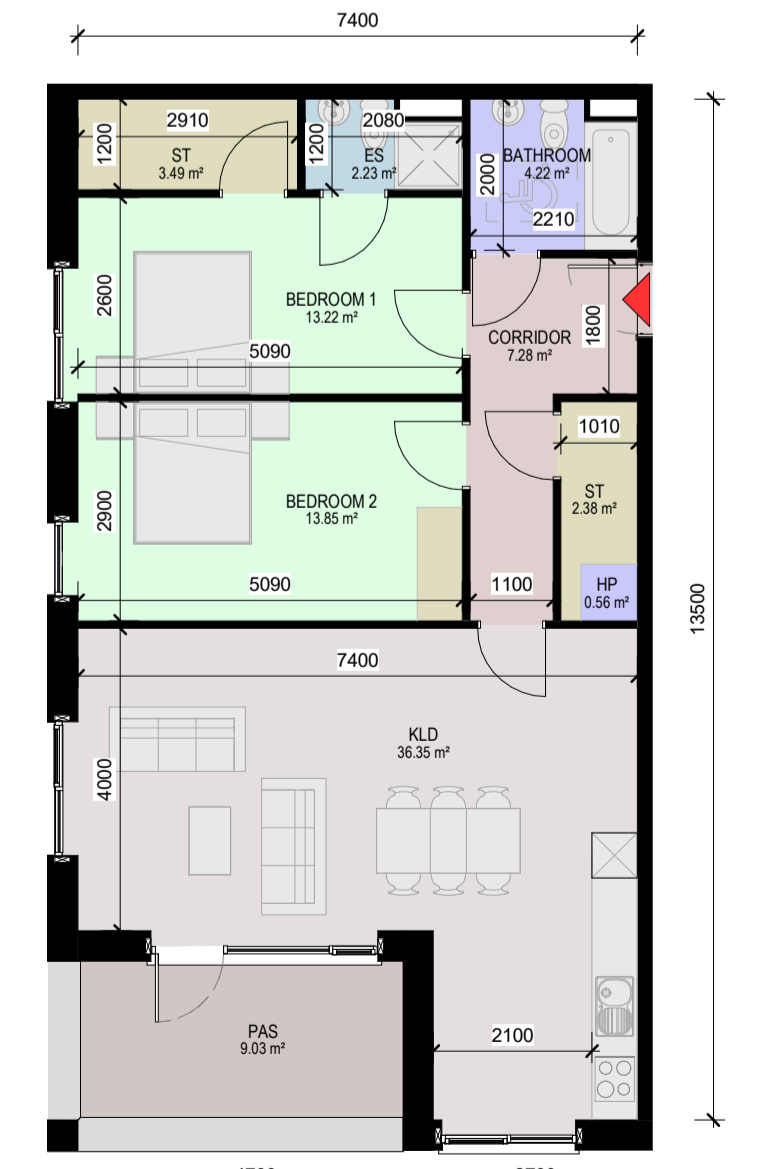

12 APT A3/5- 18-Floor Plan
1 : 100



13 APT A3/5- 25-Floor Plan
1 : 100



14 APT A3/5- 13-Floor Plan
1 : 100

By Room Name Legend

- BATHROOM
- BEDROOM 1
- BEDROOM 2
- BEDROOM 3
- CORRIDOR
- ES
- HP
- KLD
- PAS
- ST

Floor Plan Key

- ES - En suite
- ST - Storage
- KLD - Kitchen/Living/Dining
- AOV - Automatic Opening Vent
- PAS - Private Amenity Space

GENERAL NOTES

THIS DRAWING TO BE READ IN CONJUNCTION WITH ARCHITECT'S DRAWINGS, CONSULTANT ENGINEER'S DRAWINGS AND SPECIFICATIONS & LANDSCAPE ARCHITECT'S DRAWINGS

FINAL SOLAR PANEL POSITION DEPENDS ON HOUSE ORIENTATION THE EXACT LOCATION & ORIENTATION WILL BE DEPENDENT ON FINAL BER RATING. SOLAR PANELS MAY BE OMITTED IN FAVOUR OF ALTERNATIVE RENEWABLE ENERGY SOURCE.

P03	Planning Application	27/06/22	CS	DT
P02	Pre App to An Bord Pleanála	15/10/21	CS	DT
P01	First Issue	01/09/21	CS	DT
Rev	Description	Date	Dr	App by

Project Stage

PLANNING

Client:
Alanna Homes and Alcove Ireland Four Ltd

Project:
Barnhill Garden Village SHD
Barberstown, Barnhill and Passyfuocan,
Clonsilla, Dublin 15

Drawing Title:
APARTMENT 3-4-5-APARTMENT TYPES-A

Drawn	Checked	Paper Size	Scale	Date
CS	AM	A1	As indicated	@A1 04/01/22
Project No.	Drawing No.	Revision		
PE18119	03003	P03		
File Name	PE18119-CWO-ZZ-ZZ-DR-A-03003			

Status:
PLANNING STAGE



No. 1 Sarsfield Quay, Dublin 7, D07 R9FH
t: 01 518 0170 e: admin@cwoarchitects.ie
Dublin | Cork | Galway | London | UK & Europe +
www.cwoarchitects.ie

Please consider the environment before printing this sheet