



ALL DIMENSIONS TO BE CHECKED ON SITE
 NO DIMENSIONS TO BE SCALED FROM THIS DRAWING
 DRAWING IS TO BE READ IN CONJUNCTION WITH RELEVANT CONSULTANTS DRAWINGS

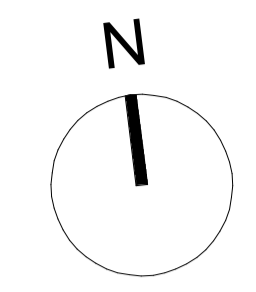

- LEGEND**
- PLANNING APPLICATION BOUNDARY
 - APPLICANT OWNERSHIP
 - WAYLEAVE
- PLANNING APPLICATION SITE AREA: 5.506ha

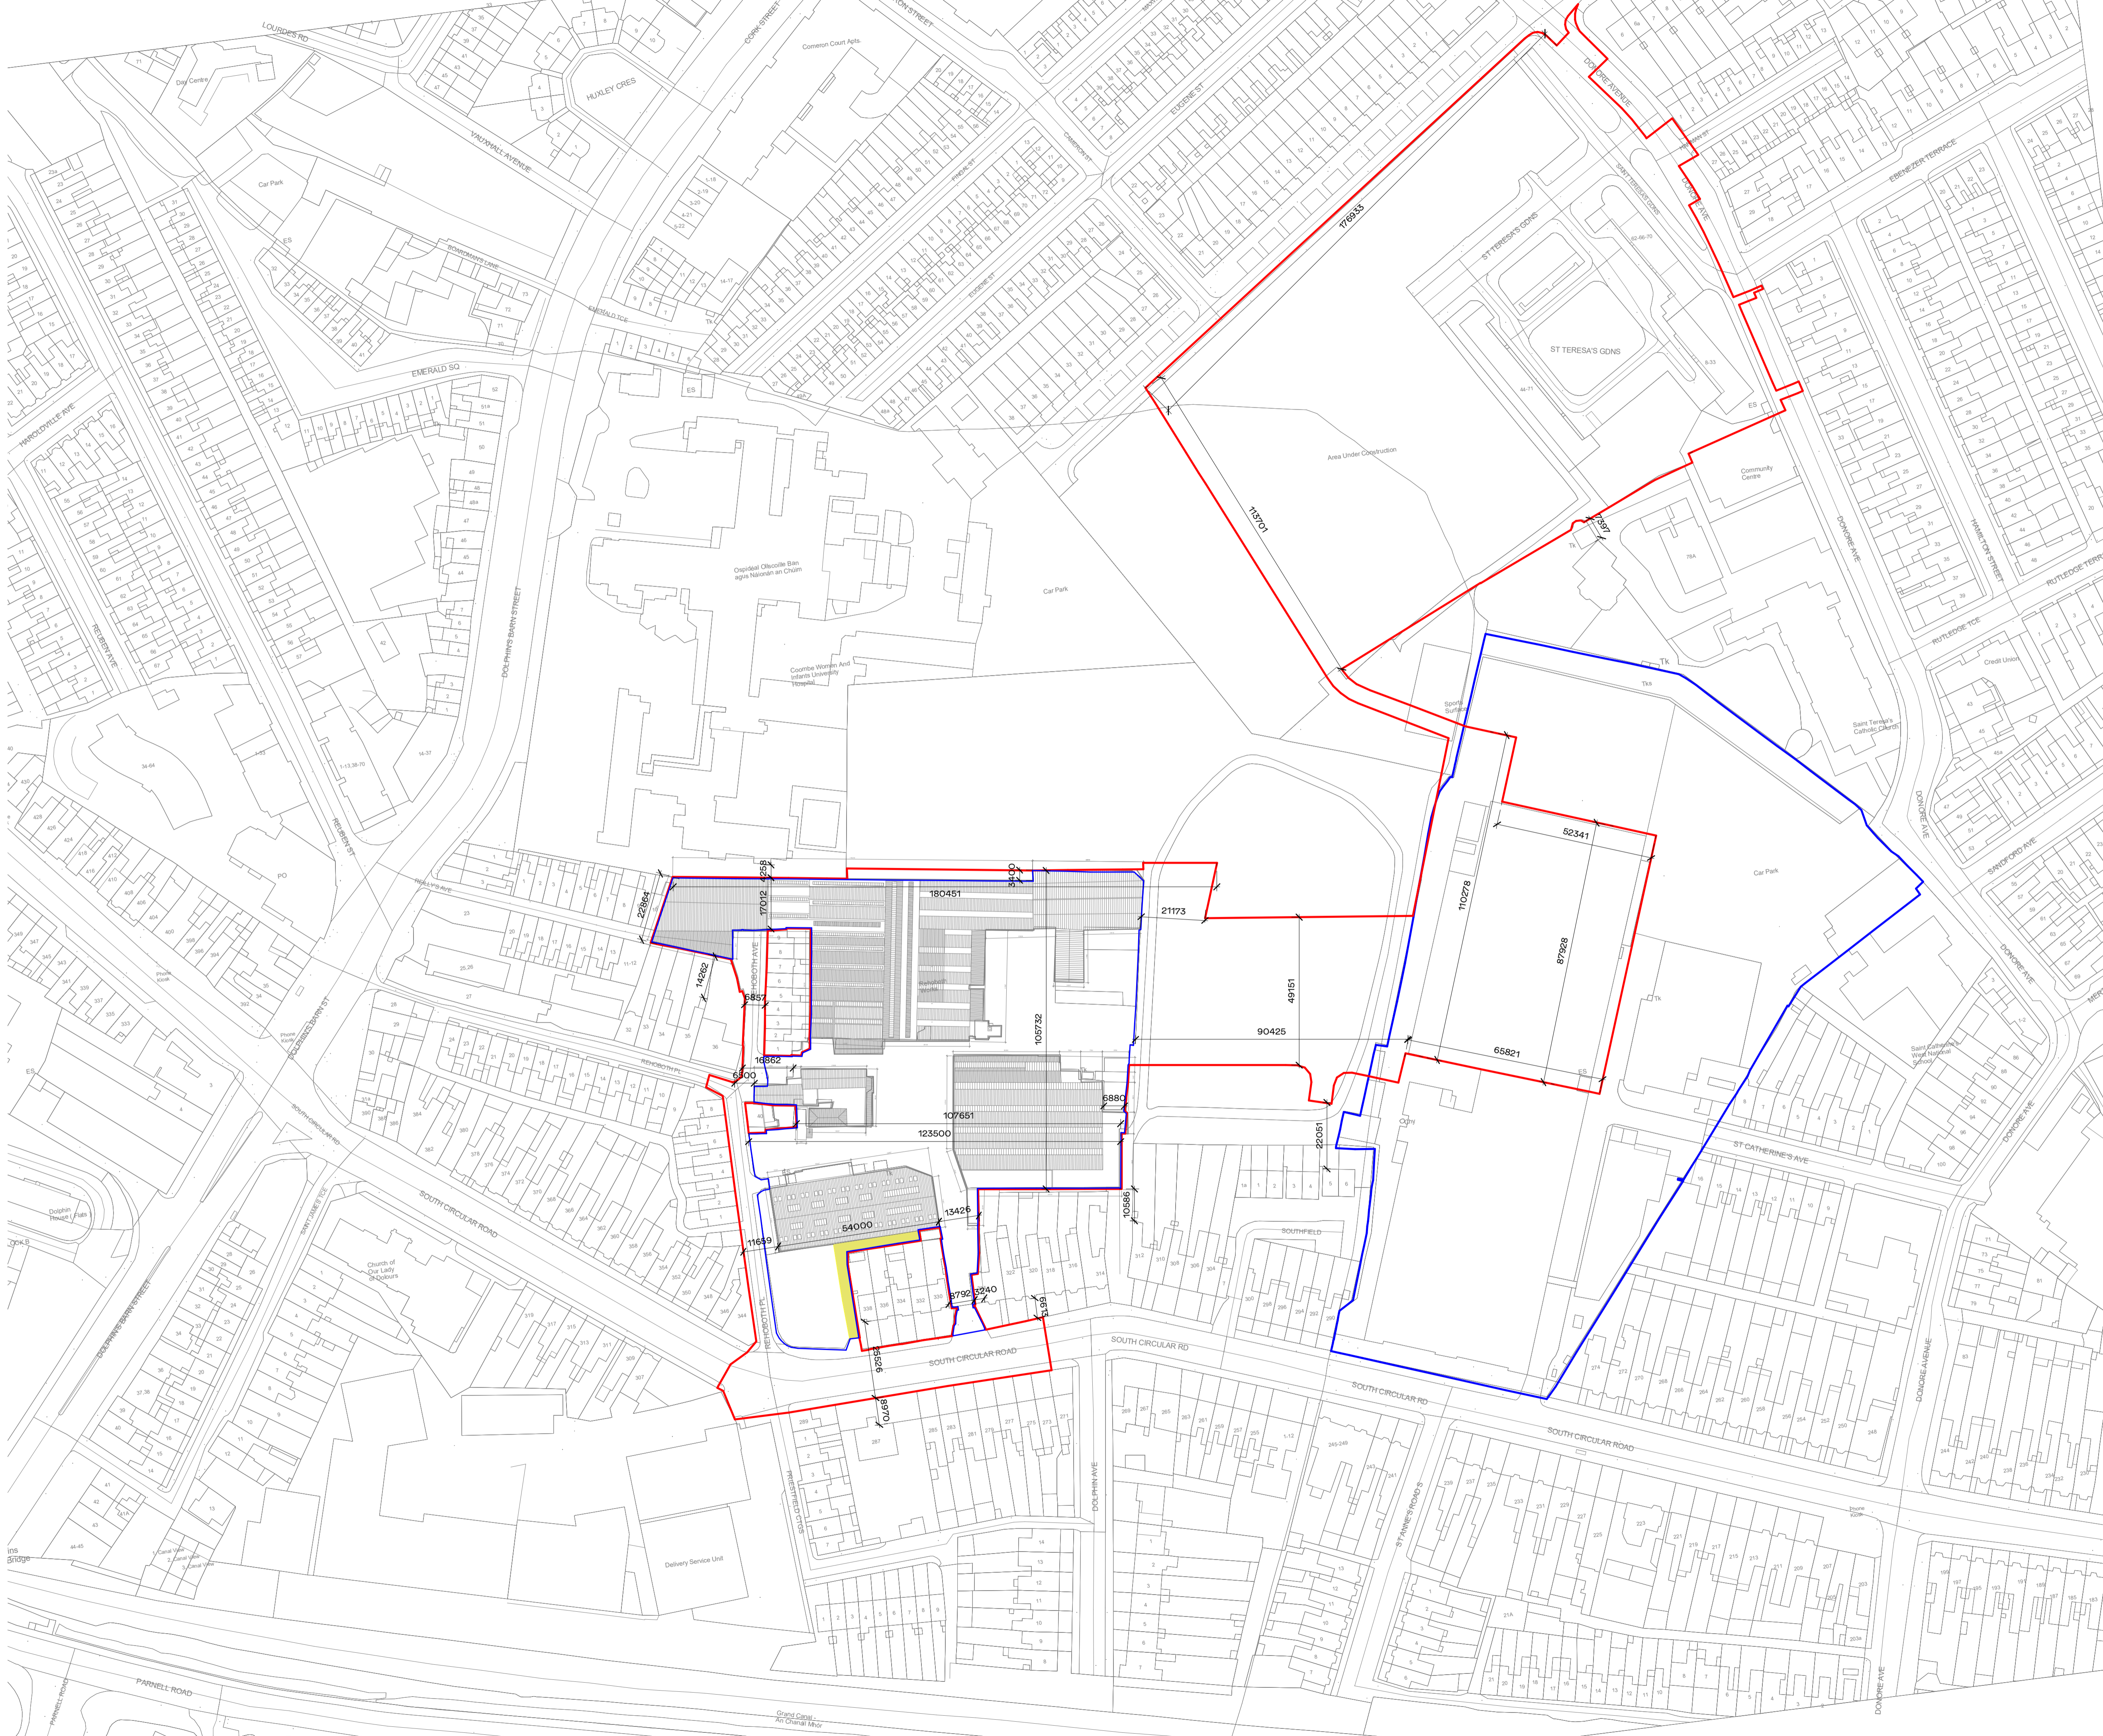

REV	DATE	DESCRIPTION	CKH	DRN
P01	03/06/2022	ISSUED FOR PLANNING	BF	EM

ISSUED FOR PLANNING APPROVAL

CLIENT
CWTC Multi Family ICAV acting solely in respect of its sub fund DBTR SCR1 Fund

PROJECT
Bailey Gibson SHD 2

DRAWING
Existing - Site Plan - 1 1000

PROJECT NUMBER	DATE
950765	09/02/21

SCALE@ A1:	DRAWN/CHECKED:
1: 1000	EM/ BF

STATUS CODE:	DRAWING NUMBER	REVISION
A1	PL-0001	P01

Henry J Lyons

Architecture + Interiors
 henryjlyons.com

+353 1 888 3333
 info@henryjlyons.com

51-54 Pearse Street
 Dublin D02 KA66