



ALL DIMENSIONS TO BE CHECKED ON SITE  
 NO DIMENSIONS TO BE SCALED FROM THIS DRAWING  
 DRAWINGS TO BE READ IN CONJUNCTION WITH RELEVANT CONSULTANTS DRAWINGS

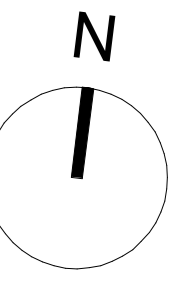

- LEGEND**
- PLANNING APPLICATION BOUNDARY
  - APPLICANT OWNERSHIP
  - SITE IN OCC OWNERSHIP
  - WAYLEAVE
- PLANNING APPLICATION SITE AREA: 5.509ha

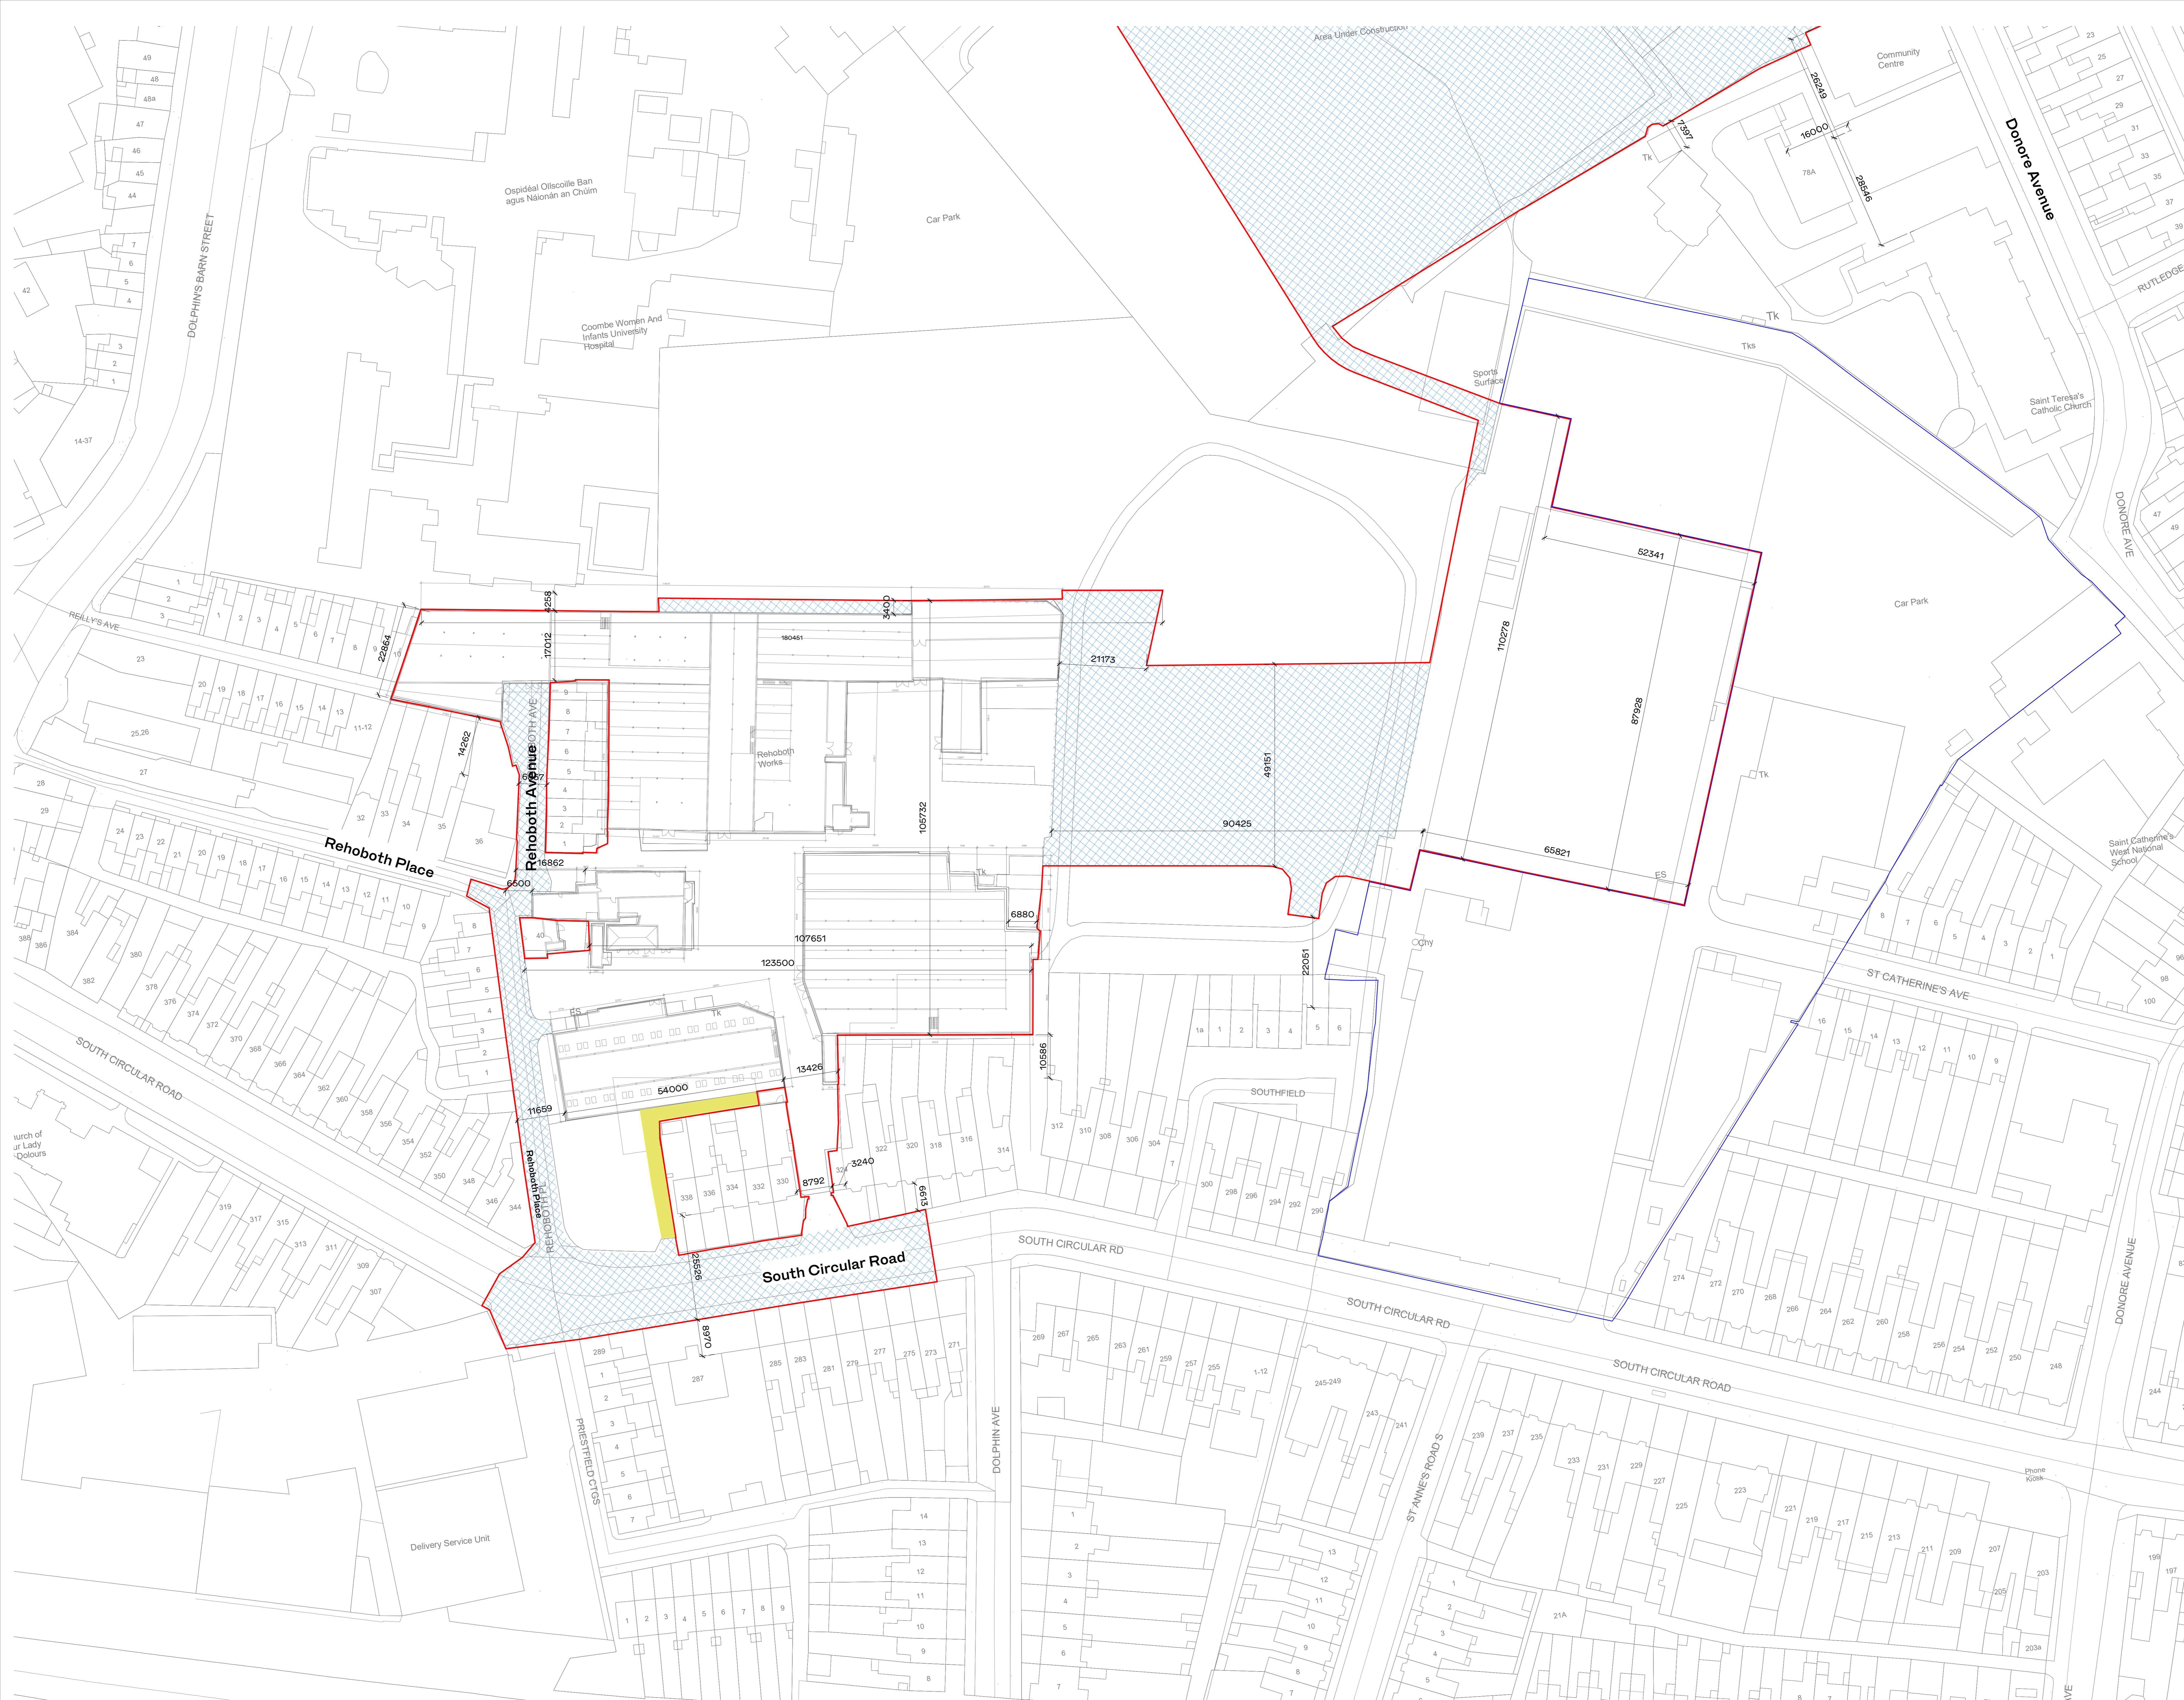

REV	DATE	DESCRIPTION	BY	CHK
P01	03/06/2022	ISSUED FOR PLANNING	EM	EM

STATUS CODE DESCRIPTION  
**ISSUED FOR PLANNING APPROVAL**

CLIENT  
**CWTC Multi Family ICAV acting solely in respect of its sub fund DBTR SCR1 Fund**

PROJECT  
**Bailey Gibson SHD 2**

DRAWING  
**Existing - Ground Floor Plan - Site Plan**

PROJECT NUMBER	DATE	
550763	12/01/21	
SCALE	DRAWN/CHECKED	
A2: 1:500	EM/BF	
STATUS CODE	DRAWING NUMBER	REVISION
A1	PL-0110	P01

**Henry J Lyons**  
 Architecture + Interiors  
 henryjlyons.com

+353 1 888 3333  
 info@henryjlyons.com

51-54 Parnass Street  
 Dublin D02 X456