



ALL DIMENSIONS TO BE CHECKED ON SITE  
 NO DIMENSIONS TO BE SCALED FROM THIS DRAWING  
 DRAWINGS TO BE READ IN CONJUNCTION WITH RELEVANT CONSULTANTS DRAWINGS

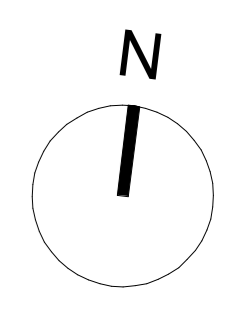

**LEGEND**

- PLANNING APPLICATION BOUNDARY
  - APPLICANT OWNERSHIP
  - SITE IN DCC OWNERSHIP
  - WAYLEAVE
- PLANNING APPLICATION SITE AREA: 5,500sqm

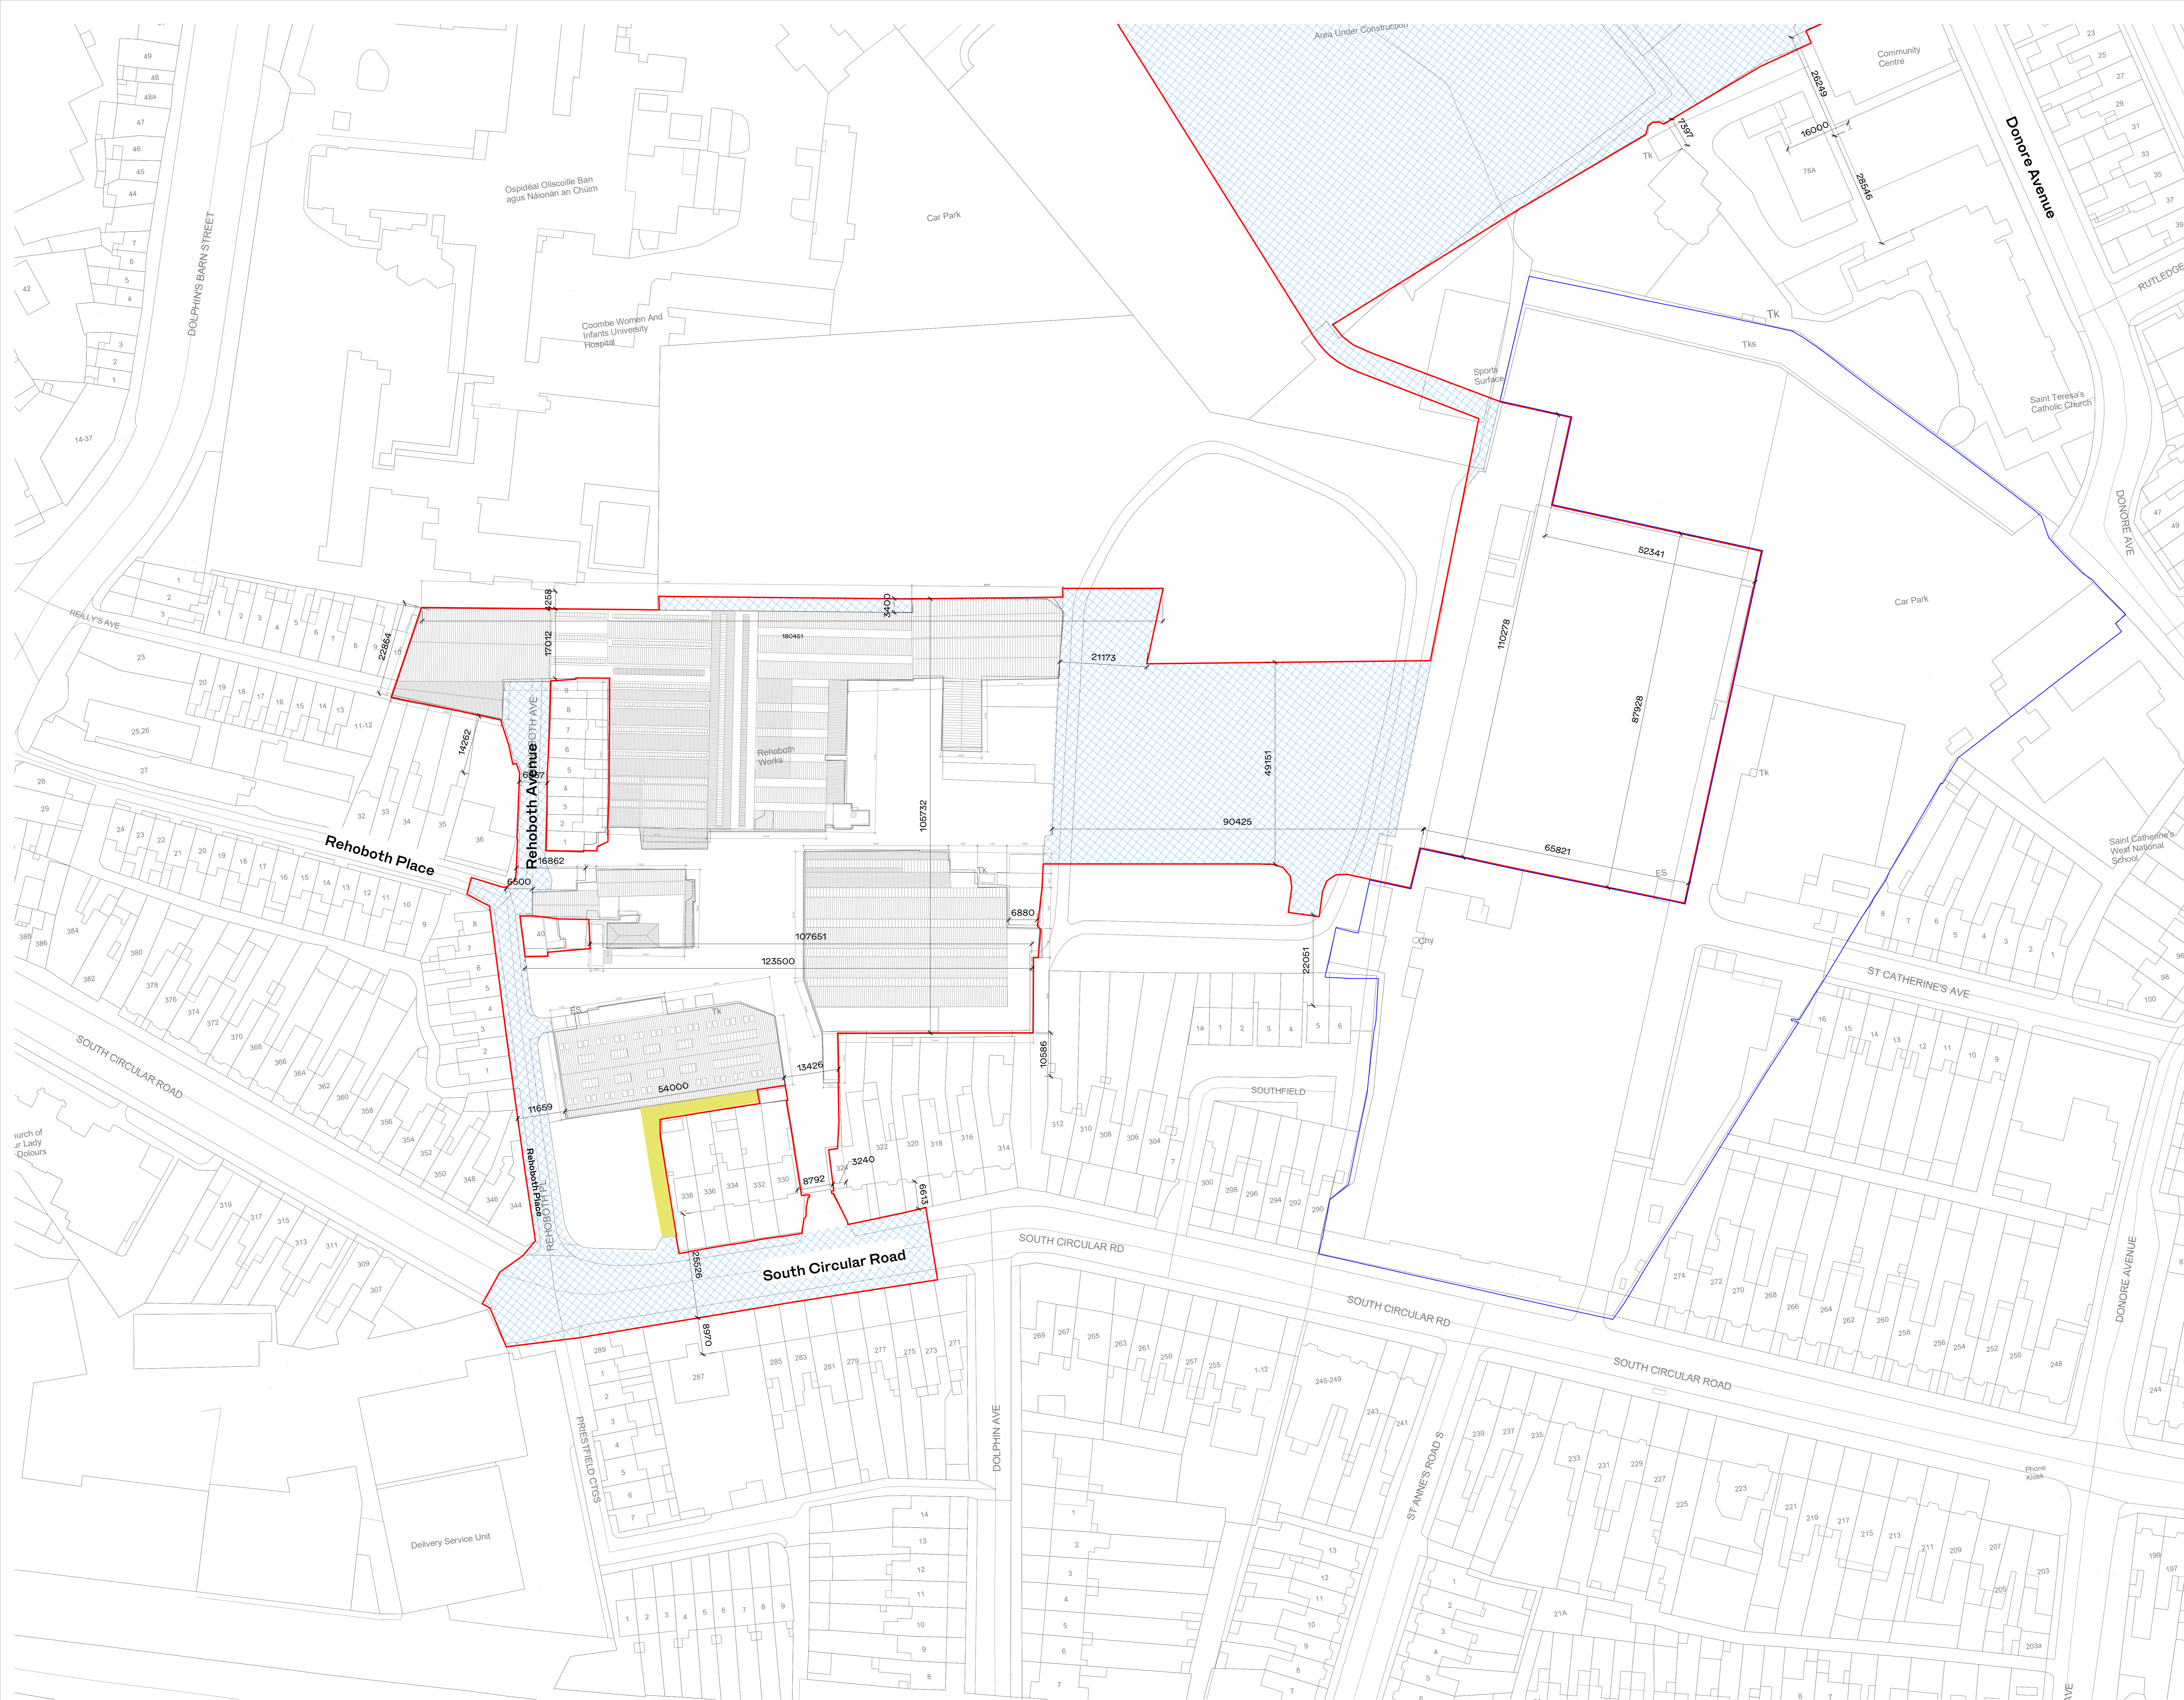

REV	DATE	DESCRIPTION	BY	CHK
P01	03/06/2022	ISSUED FOR PLANNING	EM	EM

STATUS CODE DESCRIPTION

**ISSUED FOR PLANNING APPROVAL**

CLIENT  
 CWTC Multi Family ICAV acting solely in respect of its sub fund DBTR SCR1 Fund

PROJECT  
 Bailey Gibson SHD 2

DRAWING  
 Existing - Roof Plan - Site Plan

PROJECT NUMBER 550763	DATE 12/01/21
SCALE & A2: 1:500	DRAWN/CHECKED: EM/BF
STATUS CODE A1	DRAWING NUMBER PL-0112
	REVISION P01

**Henry J Lyons**  
 Architecture + Interiors  
 henryjlyons.com

+353 1 888 3333  
 info@henryjlyons.com

51-54 Parnass Street  
 Dublin D02 X496