



ALL DIMENSIONS TO BE CHECKED ON SITE  
NO DIMENSIONS TO BE SCALED FROM THIS DRAWING  
DRAWING IS TO BE READ IN CONJUNCTION WITH RELEVANT CONSULTANTS DRAWINGS

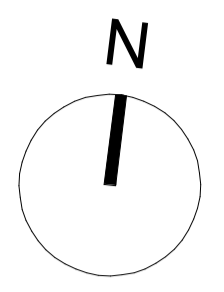

- LEGEND**
- PLANNING APPLICATION BOUNDARY
  - APPLICANT OWNERSHIP
  - DEMOLITION - PROPOSED

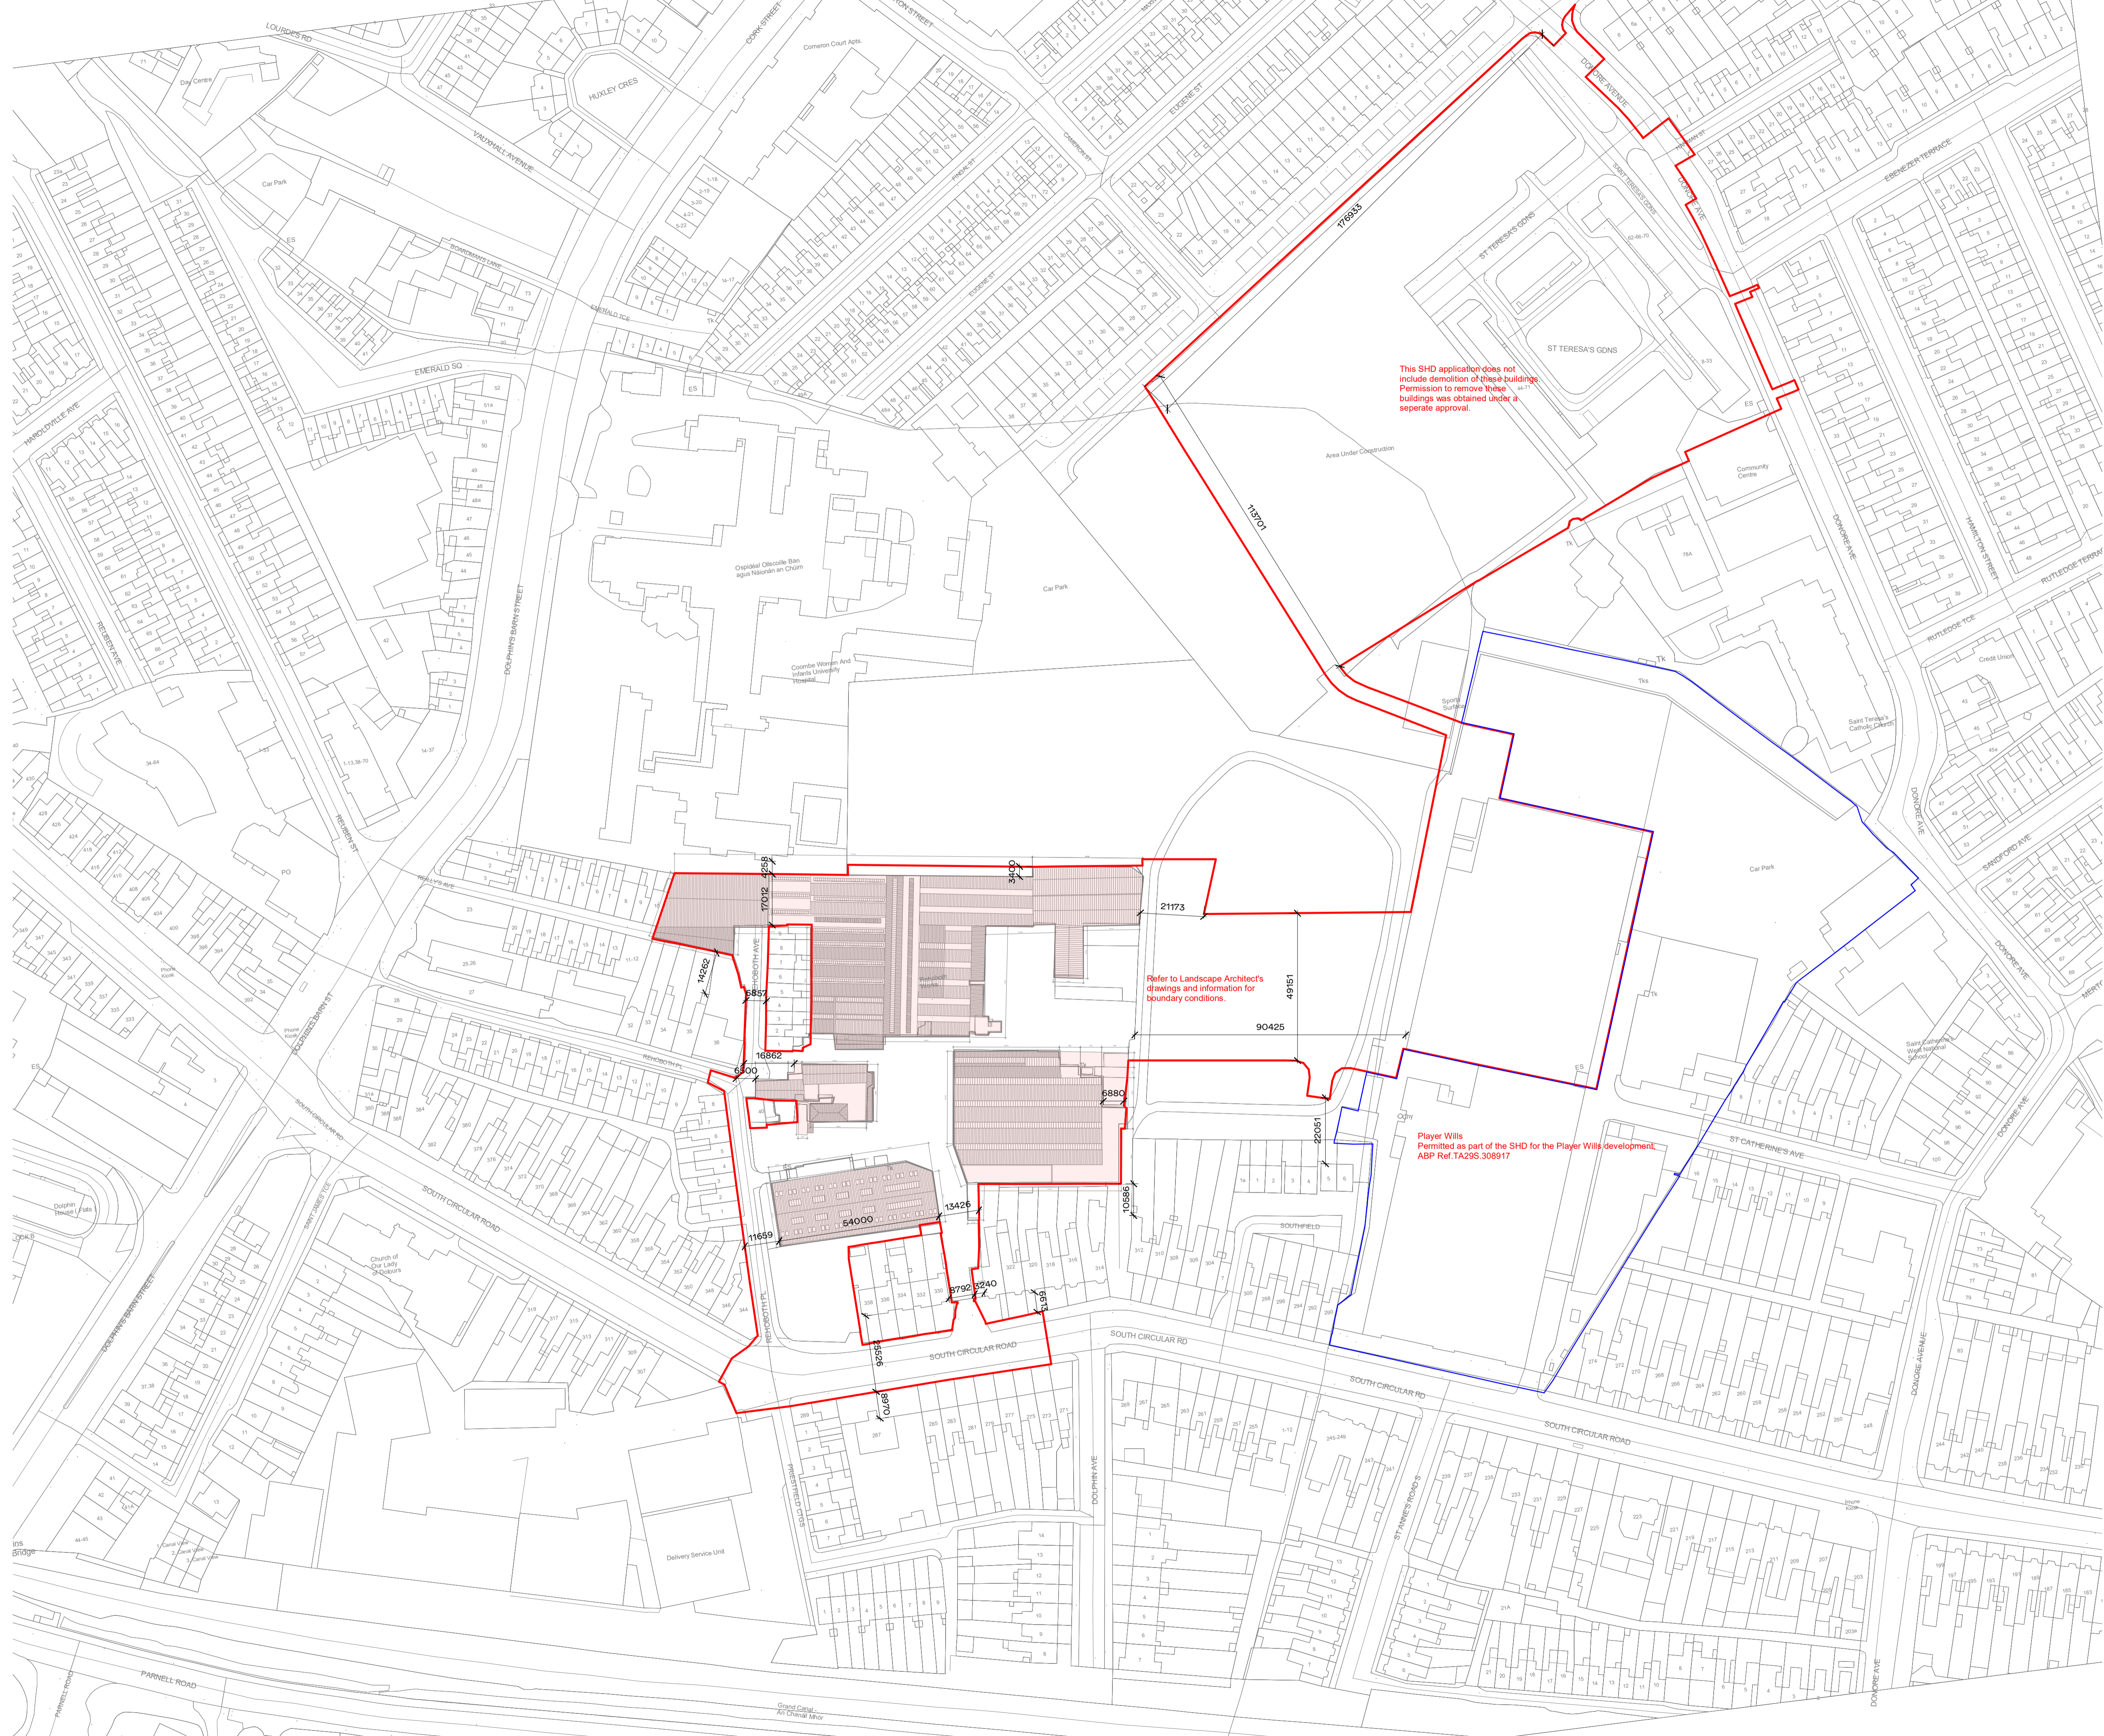

This SHD application does not include demolition of these buildings. Permission to remove these buildings was obtained under a separate approval.

Refer to Landscape Architect's drawings and information for boundary conditions.

Player Wills Permitted as part of the SHD for the Player Wills development. ABP Ref: TA29S-308917

REV	DATE	DESCRIPTION	CKH	DRN
P01	03/06/2022	ISSUED FOR PLANNING	BF	EM

**ISSUED FOR PLANNING APPROVAL**

CLIENT  
**CWTC Multi Family ICAV acting solely in respect of its sub fund DBTR SCR1 Fund**

PROJECT  
**Bailey Gibson SHD 2**

DRAWING  
**Existing Buildings - Demolition - Site Plan 1 1000**

PROJECT NUMBER	DATE
950765	12/01/21

SCALE@ A1:	DRAWN/CHECKED:
1: 1000	EM/ BF

STATUS CODE:	DRAWING NUMBER	REVISION
A1	PL-0500	P01