



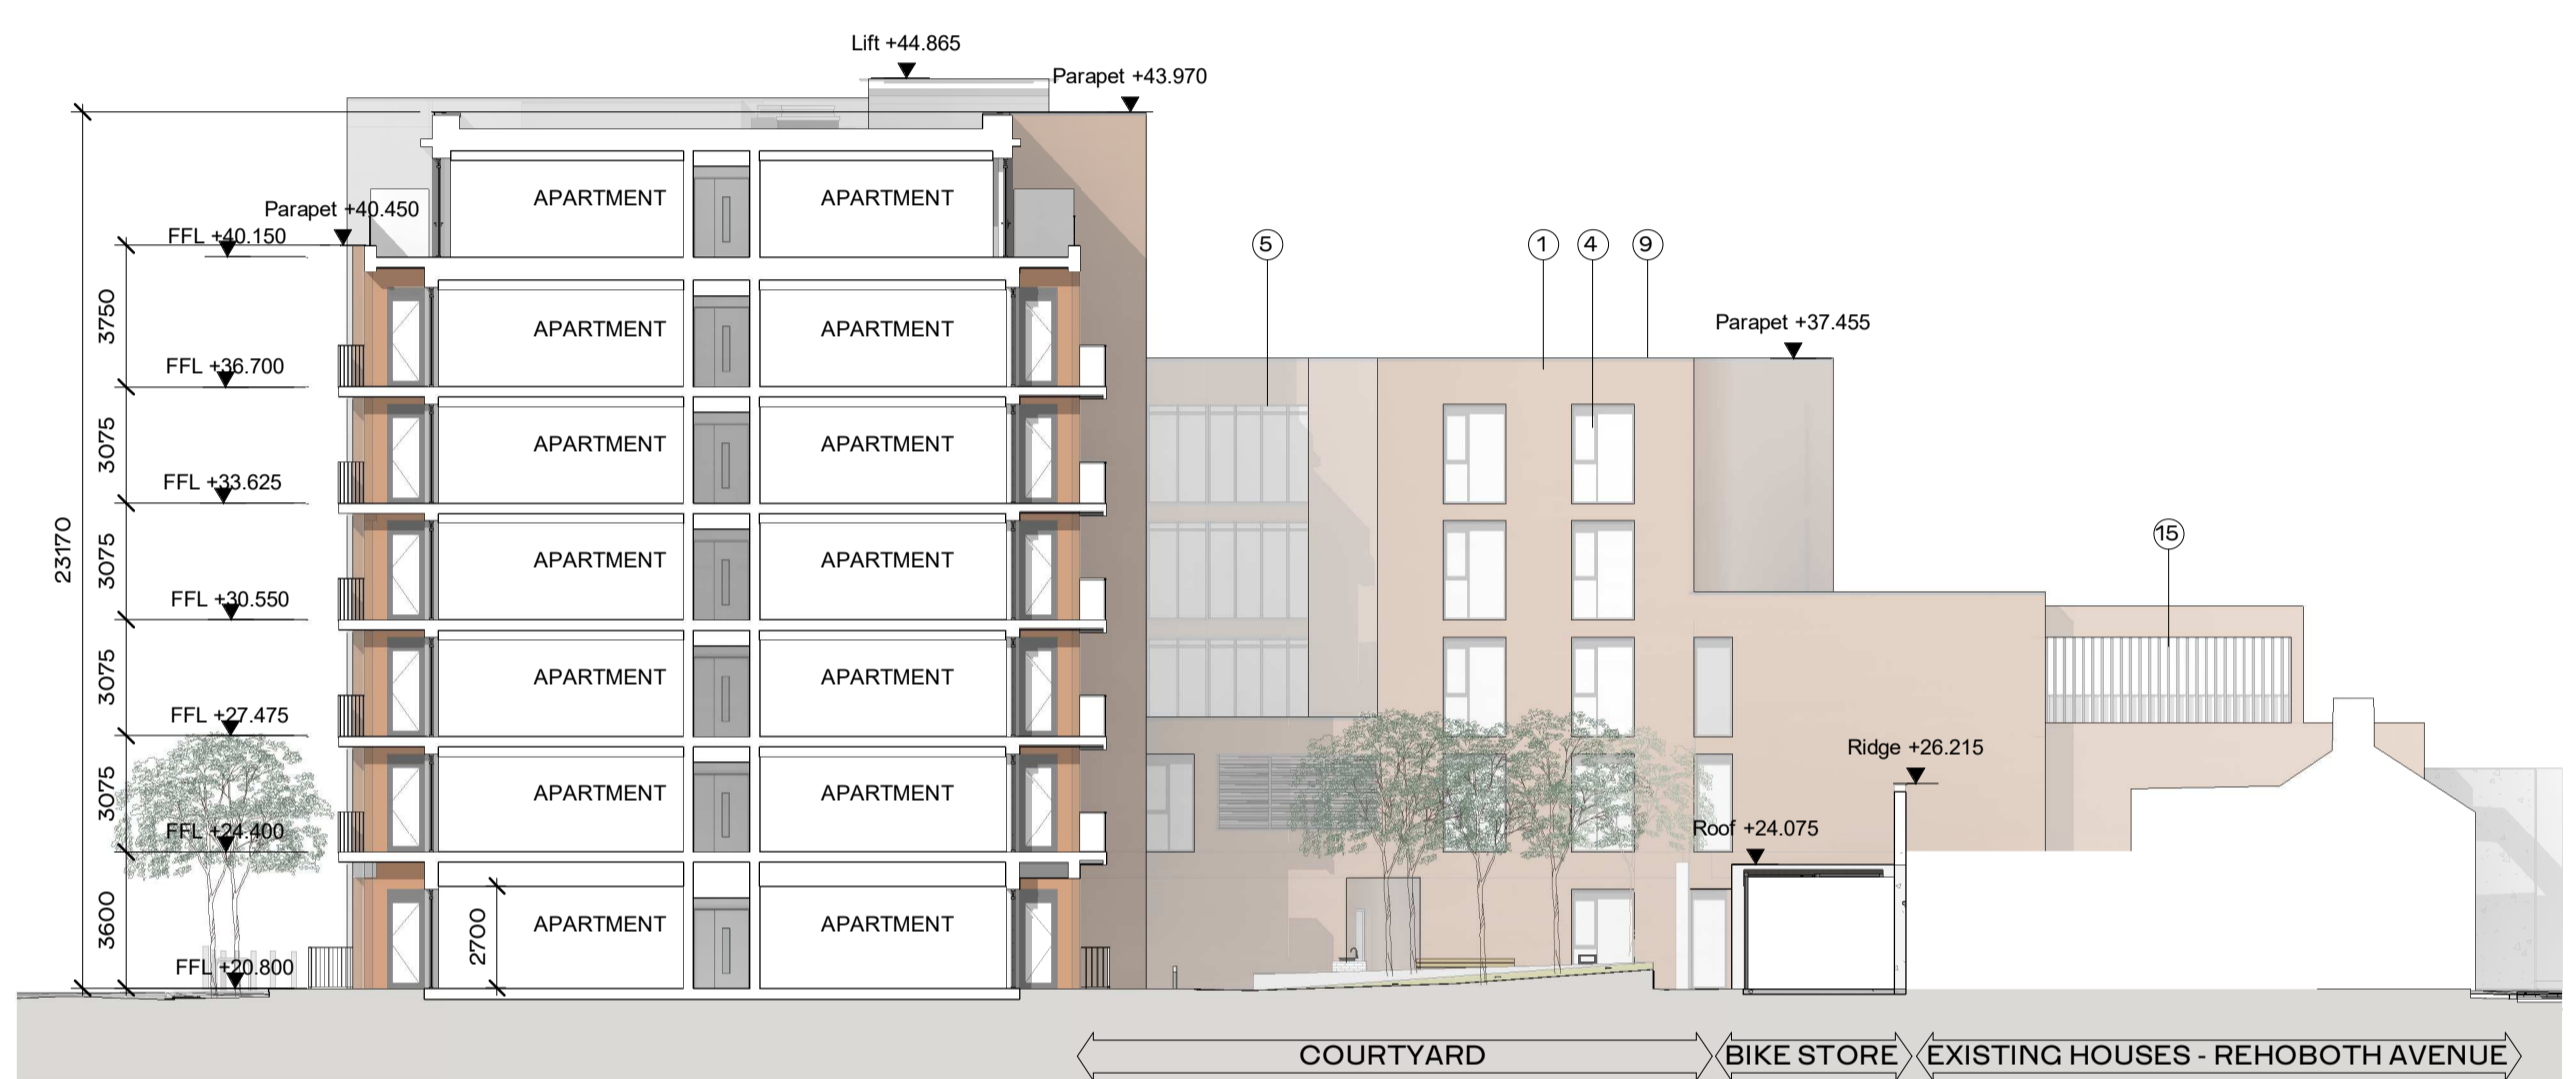



1 **Block Elevation BG1 02 Courtyard East Elevation**
 1 : 200




2 **Block Elevation BG1 02 Courtyard North Elevation**
 1 : 200

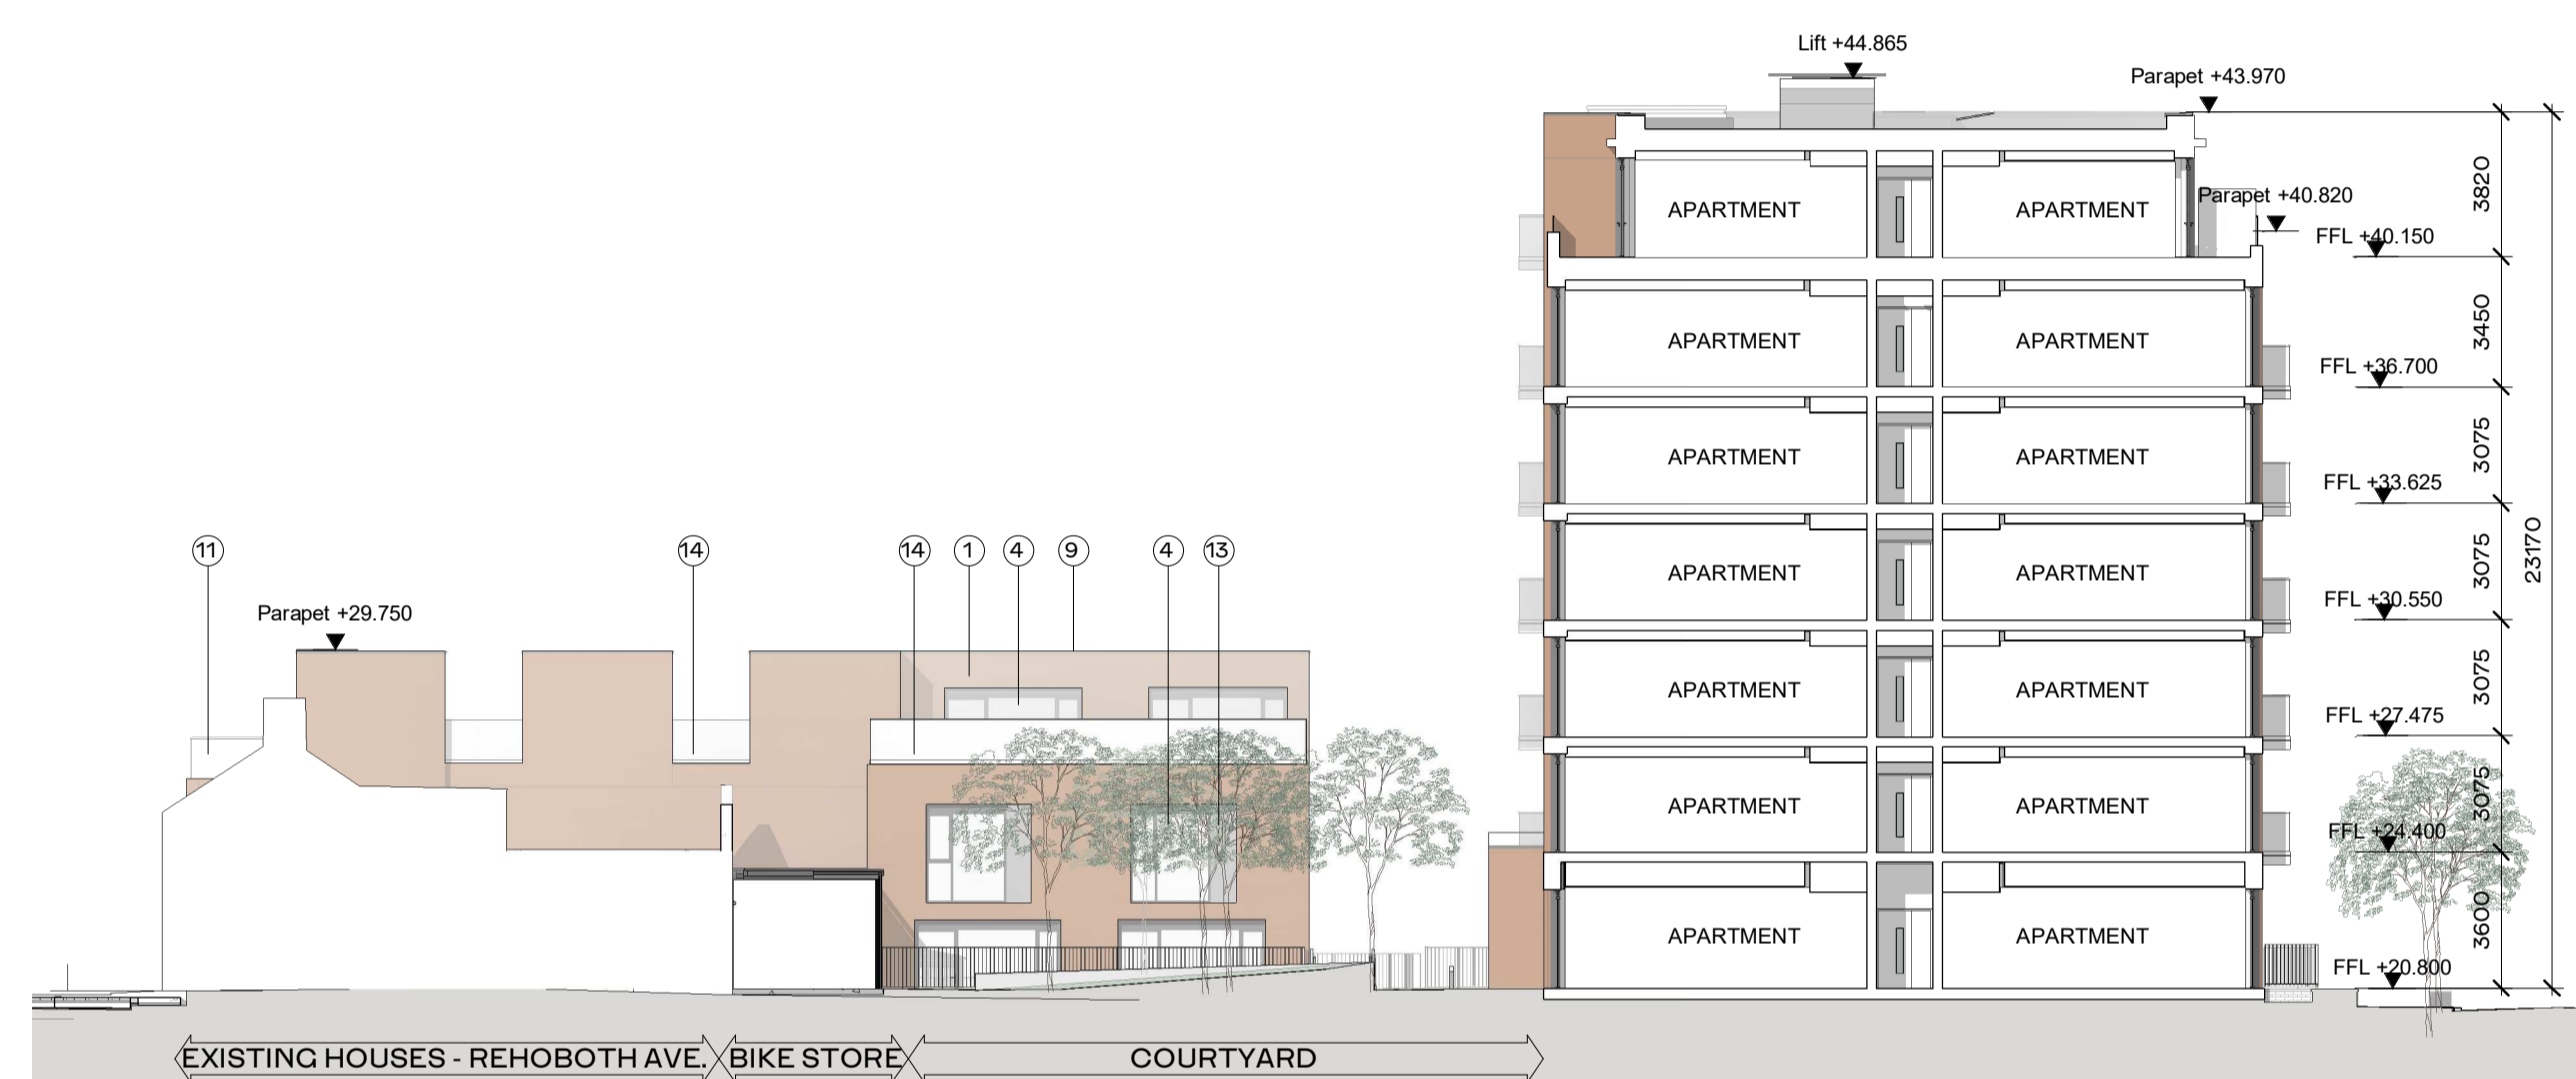

3 **Block Elevation BG1 02 Courtyard South Elevation**
 1 : 200

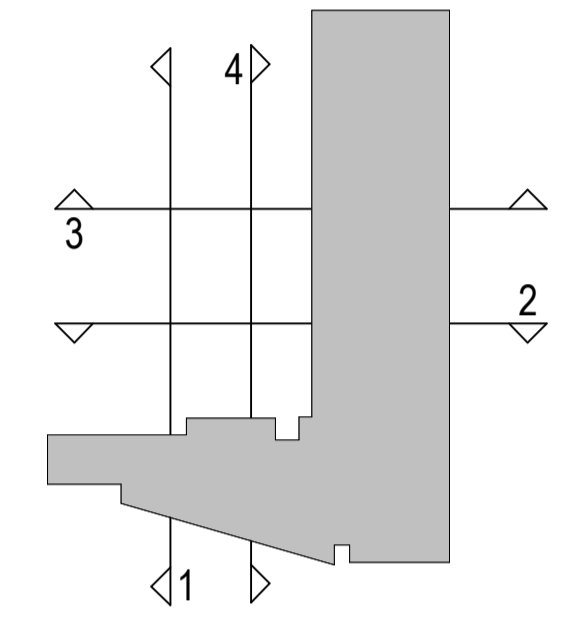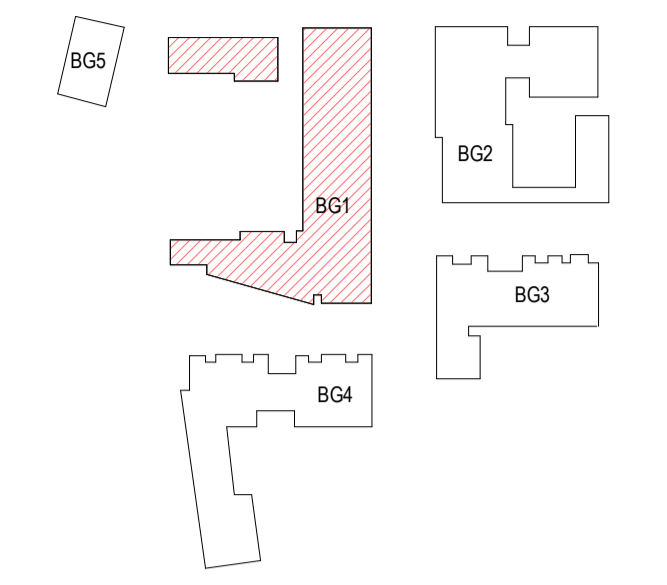

- Material key:**
1. Selected Red Coloured Brick
 2. Selected Light Grey/Buf Coloured Brick
 3. Aluminium Panel - Red Colour
 4. Double Glazed Framed Doors and Windows in Selected Colour
 5. Curtain Wall Glazing in Selected Colour
 6. Balcony with Selected Colour Aluminium Fascia and Glass Balustrade
 7. Balcony with Selected Colour Aluminium Fascia and Metal Balustrade
 8. Aluminium Panel
 9. Aluminium Capping in Selected Colour
 10. Rainscreen Cladding in Selected Colour
 11. Glazed Balustrade
 12. AOV/Stair access hatch in Selected Colour
 13. Silicone Based Self Coloured Render in Selected Colour
 14. Obscured Glazed Privacy Screen
 15. Timber Screening
 16. Red canopy steel frame

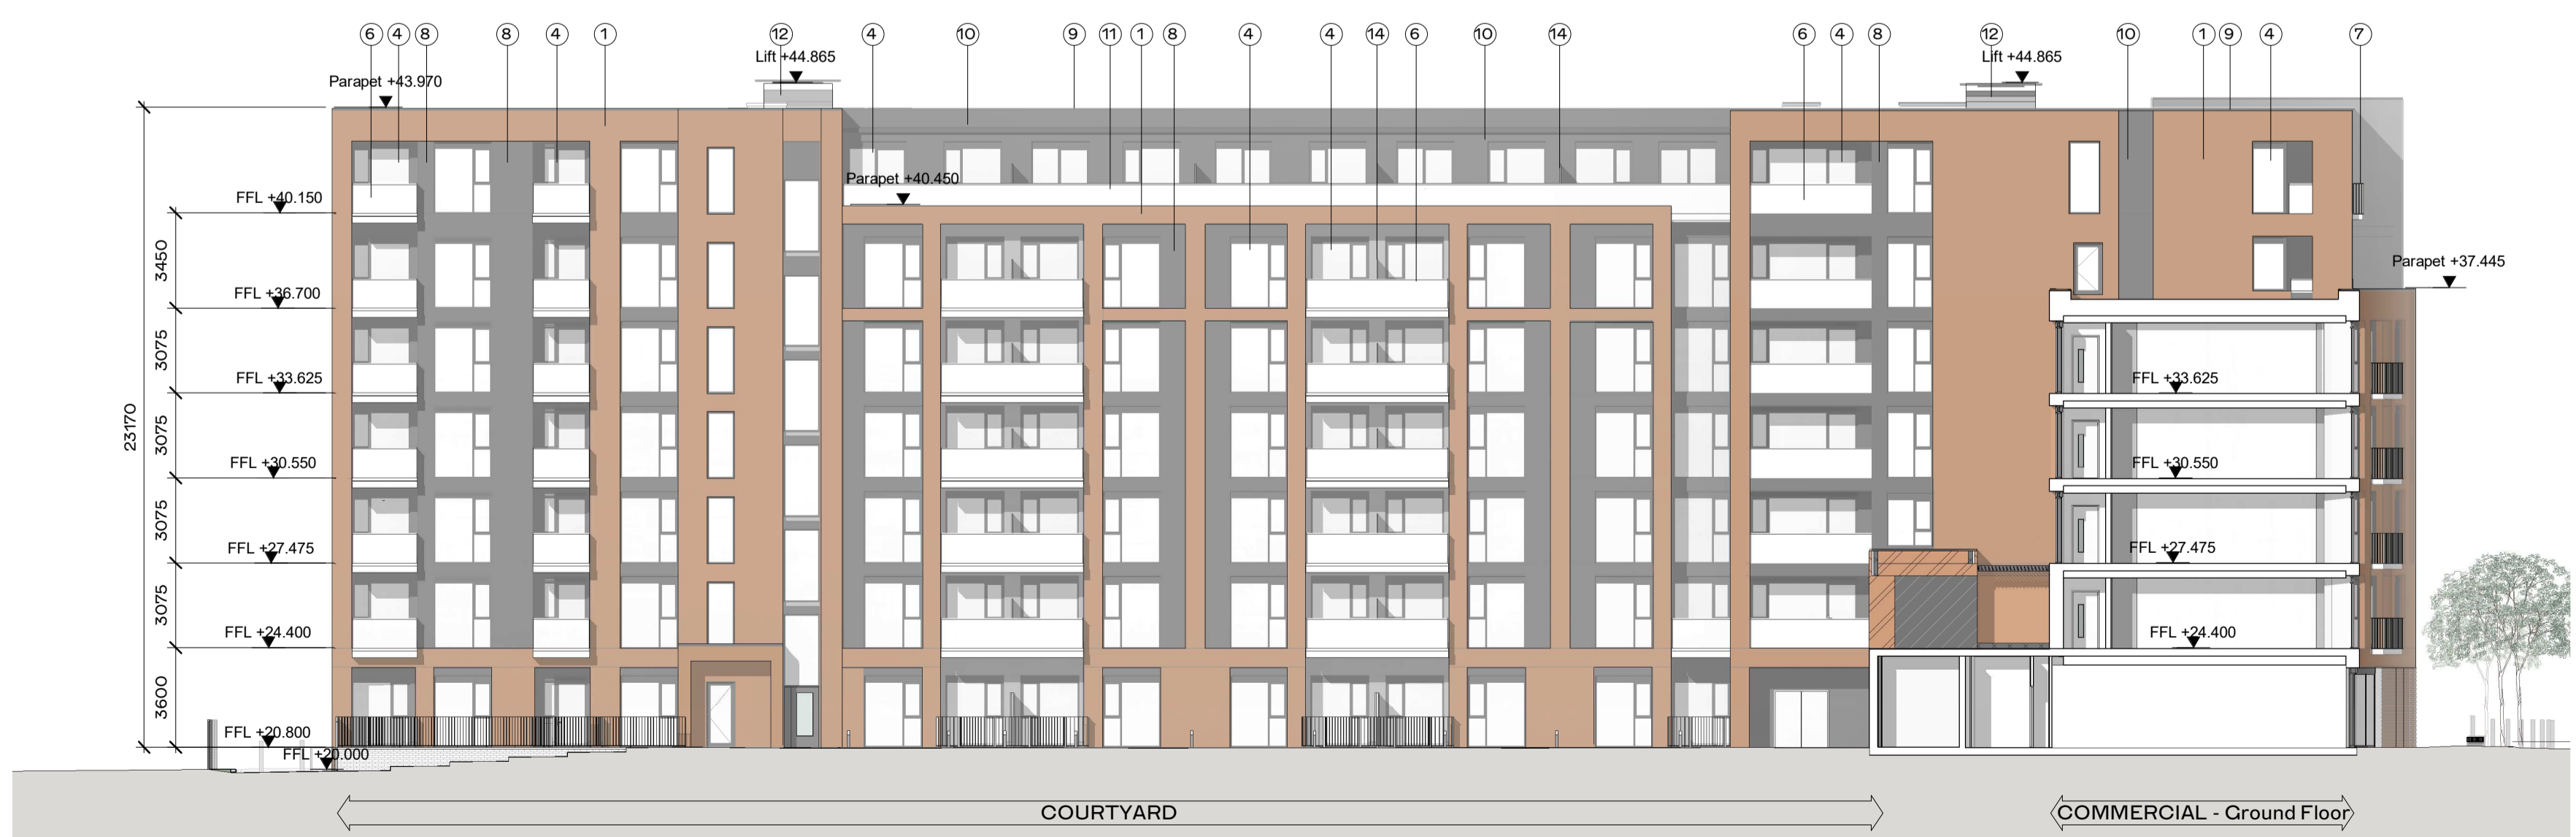

4 **Block Elevation BG1 02 Courtyard West Elevation**
 1 : 200

REV	DATE	DESCRIPTION	CKH	DRN
P01	03/06/2022	ISSUED FOR PLANNING	BF	EM

STATUS CODE DESCRIPTION
ISSUED FOR PLANNING APPROVAL

CLIENT
CWTC Multi Family ICAV acting solely in respect of its sub fund DBTR SCR1 Fund

PROJECT
Bailey Gibson SHD 2

DRAWING
Block Elevation - Block BG1 - Sheet 2 of 2

PROJECT NUMBER	DATE
950765	11/17/21

SCALE@ A1:	DRAWN/CHECKED:
1 : 200	EM/BF

STATUS CODE:	DRAWING NUMBER	REVISION
A1	PL-2011	P01