


**GROUND FLOOR PLAN**

SCALE 1:100

**GROSS FLOOR AREA: 400.7 SQ.M.**  
 4,314 SQ.FT.  
**GROSS INTERNAL FLOOR AREA: 340.7 SQ.M.**  
 3,667 SQ.FT.

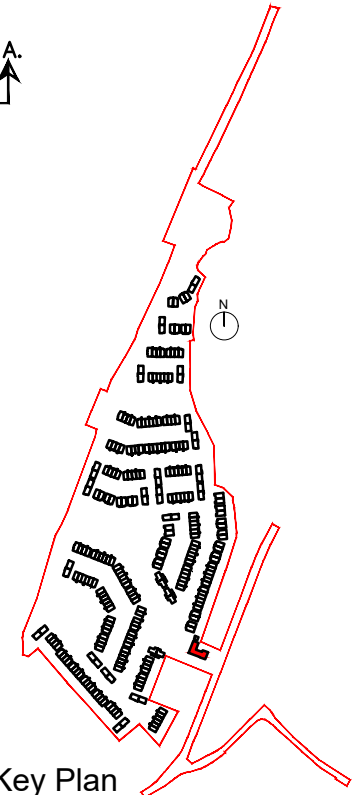


**Key Plan**

SCALE 1:10,000 @ A3  
 FFL + 27.10




**CRECHE - 3D RENDER**

FFL +27.10

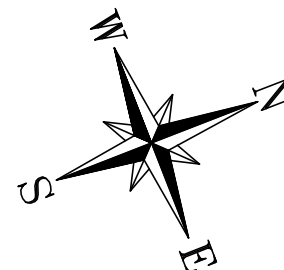

date	rev	name	chk	note
28.07.22	P1	MP	EJG	ISSUE FOR PLANNING

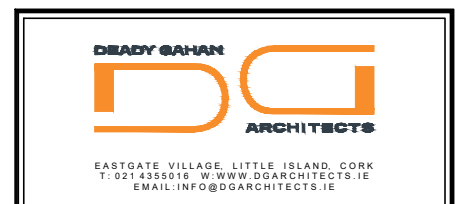

Project  
 PROPOSED RESIDENTIAL DEVELOPMENT AT  
 BALLYMACAULA, DRUMBIGGLE, CIRCULAR ROAD,  
 ENNIS, CO. CLARE.

Drawing title  
 PROPOSED CRECHE  
 GROUND FLOOR PLAN

Scale	Drawn	Checked	Date
1:100 @ A3	MP	EJG	12.05.22
Project No.	Dwg. No.	Revision	
21112	21112/P/1200	P1	

Information / Comments  Tender   
 Planning  Construction