



**C.A.2 - Type 2.C - AREA: 111.1 SQ.M.
1195 SQ.FT.**


STORAGE tot. - 5.2 sq.m.

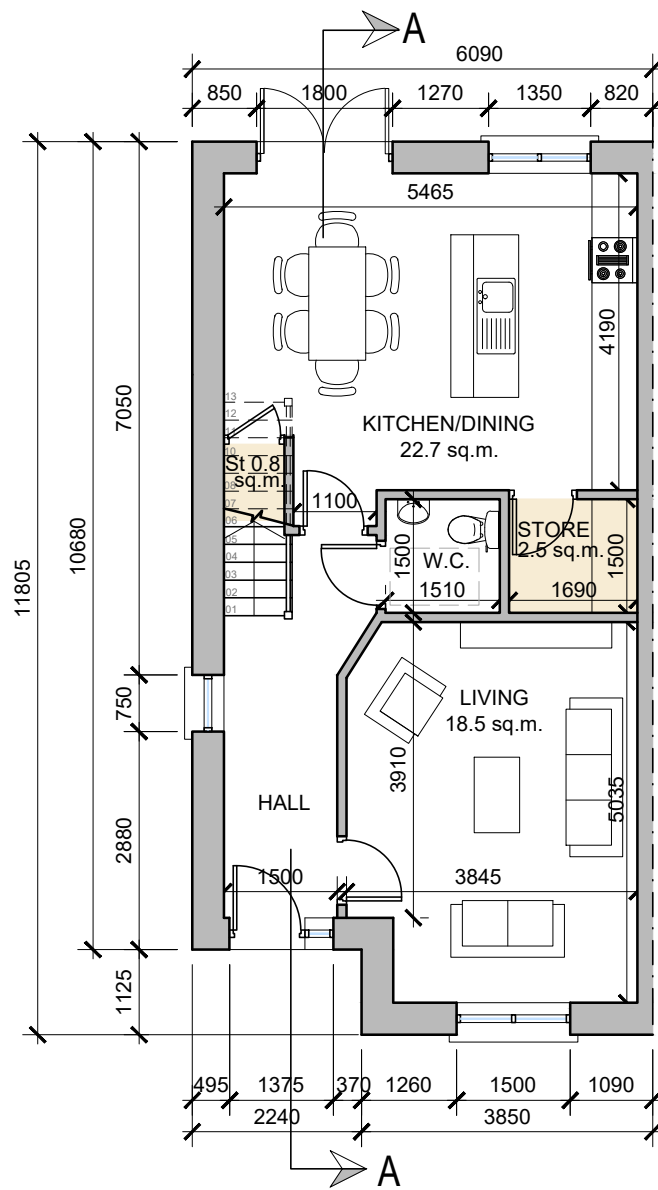

GROUND FLOOR PLAN
SCALE 1:100

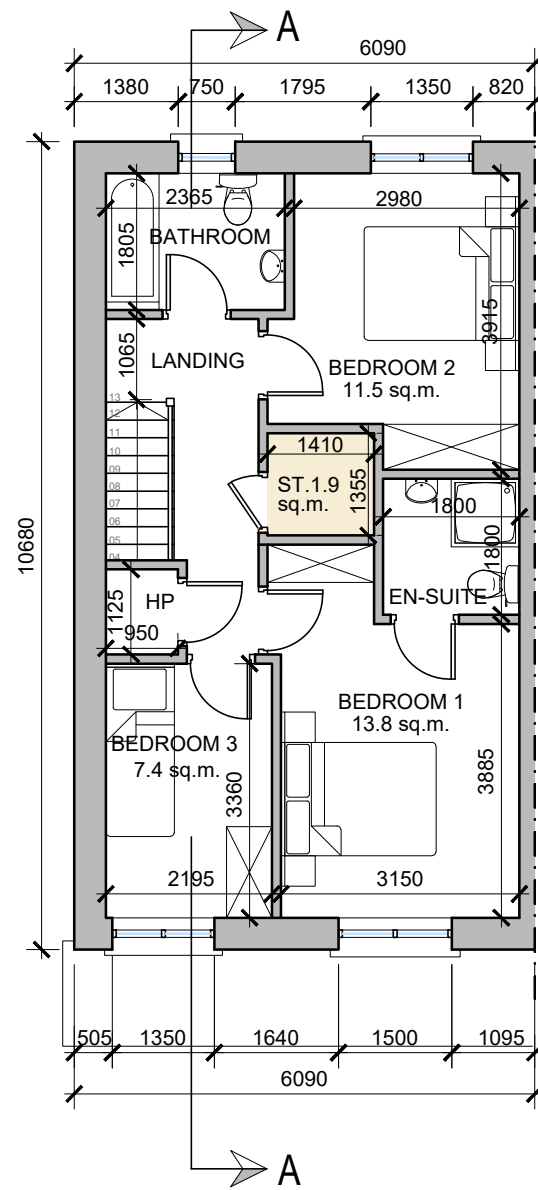

FIRST FLOOR PLAN
SCALE 1:100

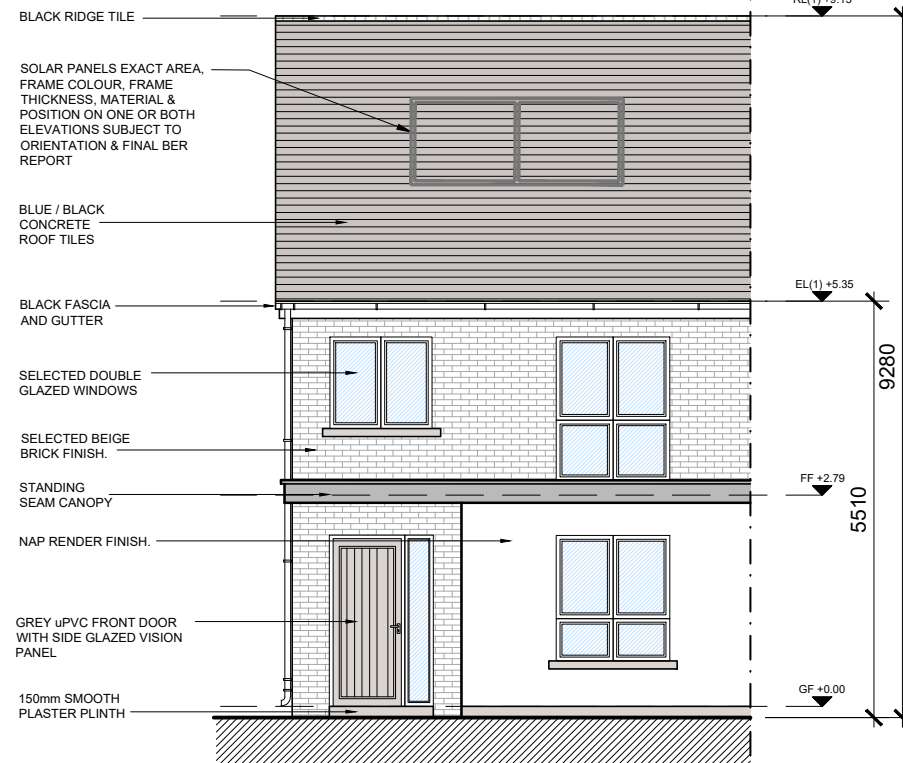


FRONT ELEVATION
SCALE 1:100



HOUSE TYPE 2.C - C.A.2 - 3D Image

DO NOT SCALE. WORK TO FIGURED DIMENSIONS ONLY.
ALL EXISTING DIMENSIONS TO BE CHECKED ON SITE.
DRAWN ON AUTOCAD R2004 AT DEADY GAHAN ARCHITECTS LTD
LAYERS ON THIS DRAWING COMPLY WITH BS 1192: PART 5

NOTE: THERE IS PROVISION FOR ALTERNATIVE UNIT TYPES (UNIT TYPE B OR UNIT TYPE C) TO BE USED IN 34 NO. LOCATIONS. PLEASE REFER TO DRAWING NO. 21112/P/003 FOR THE LOCATION OF THESE B/C UNITS.

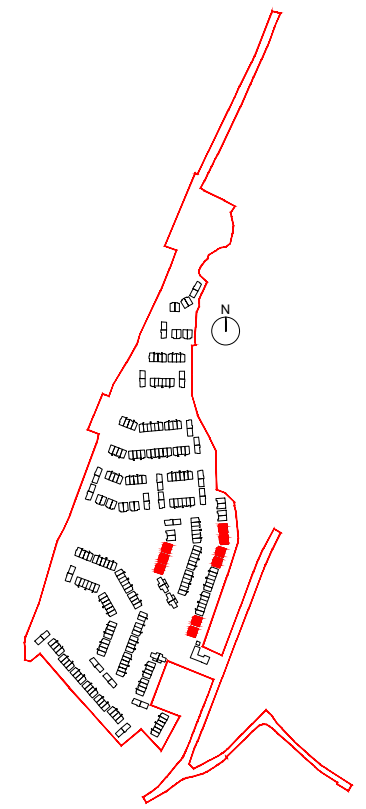


Key Plan
SCALE 1:10,000 @ A3

NOTE: POSITION OF NORTH POINT AND LEVELS VARY - CHECK SITE PLAN FOR ORIENTATION - DWG NO. 21112/P/003


NOTE: 2.Cm REFERS TO MIRRORED VERSION OF UNIT TYPE 2.C

date	rev	name	chk	note
27.07.22	P1	MP	EJG	ISSUE FOR PLANNING

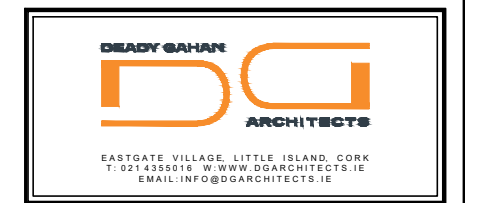


Project:
PROPOSED RESIDENTIAL DEVELOPMENT AT
BALLYMACAULA, DRUMBIGGLE, CIRCULAR ROAD,
ENNIS, CO. CLARE


Drawing title			
HOUSE TYPE 2.C PLANS, ELEVATIONS, SECTION A-A AND 3-D RENDER			
Scale	Drawn	Checked	Date
1:100/1:200 @ A3	COC	EJG	03.11.21
Project No.	Dwg. No.	Revision	
21112	21112/P/201	P1	
Information 1 Comments			Tender
Planning			Construction

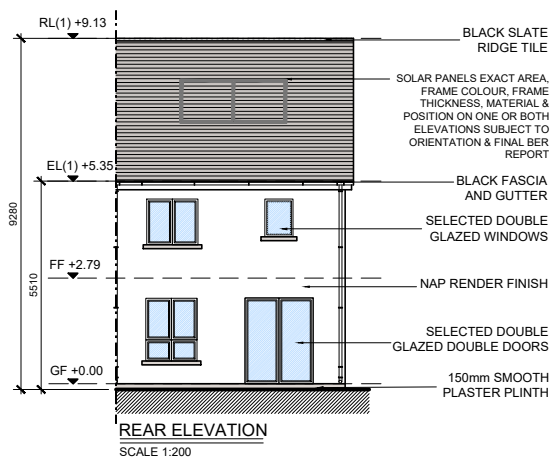

REAR ELEVATION
SCALE 1:200

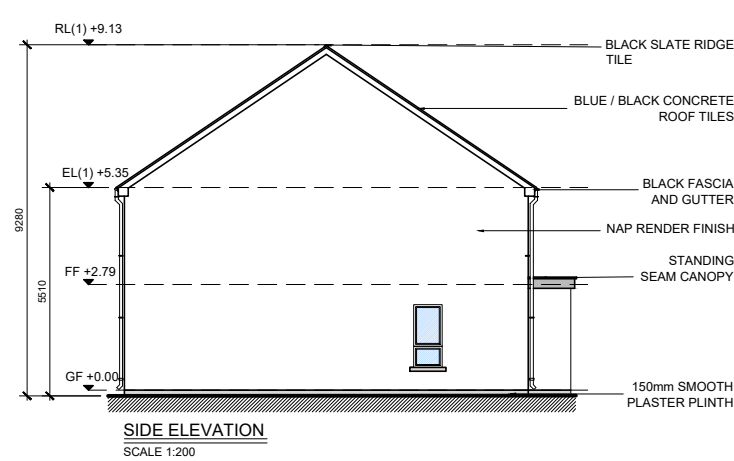

SIDE ELEVATION
SCALE 1:200

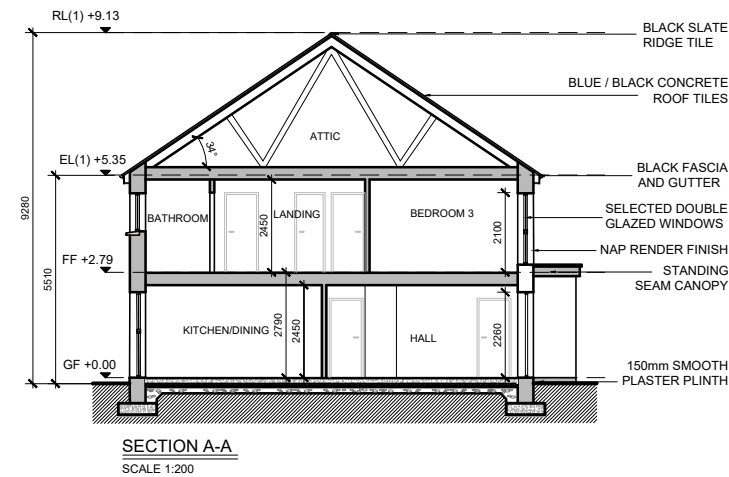

SECTION A-A
SCALE 1:200