



**C.A. 1 - Type 1.E8 - AREA: 86.1 SQ.M.  
926.9 SQ.FT.**

Storage Area: 5.7 sq.m.


DO NOT SCALE. WORK TO FIGURED DIMENSIONS ONLY.  
ALL EXISTING DIMENSIONS TO BE CHECKED ON SITE.  
DRAWN ON AUTOCAD R2004 AT DEADY GAHAN ARCHITECTS LTD  
LAYERS ON THIS DRAWING COMPLY WITH BS 1192: PART 5

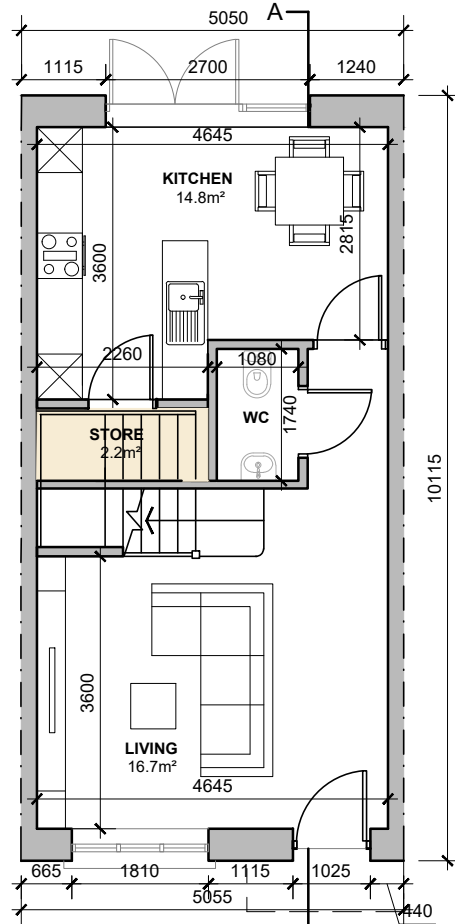


**GROUND FLOOR**  
SCALE 1:100

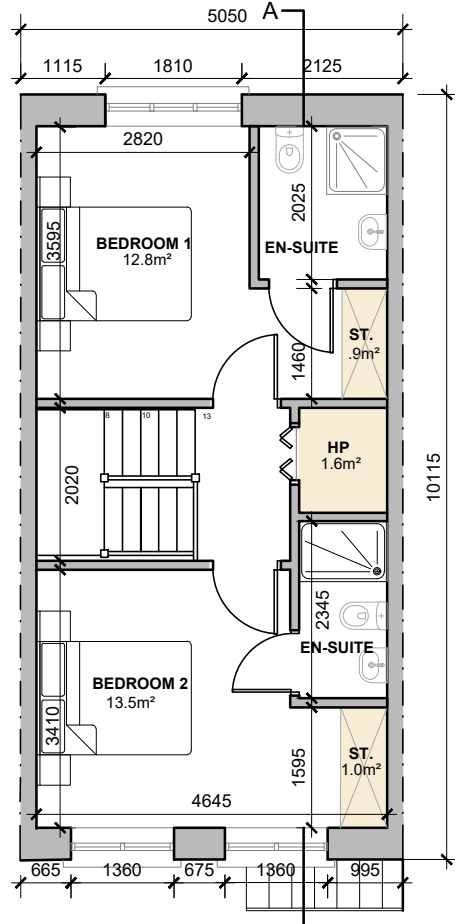


**FIRST FLOOR**  
SCALE 1:100

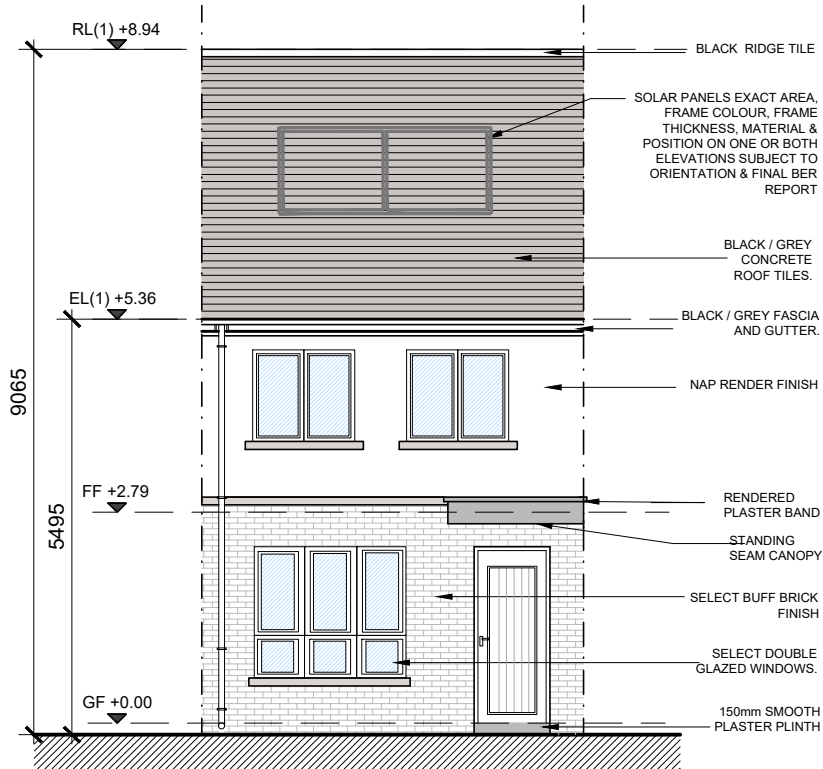


**FRONT ELEVATION**  
SCALE 1:100

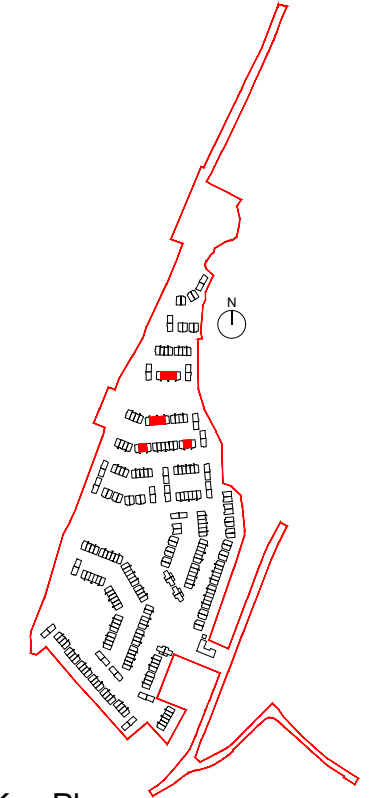

**Key Plan**  
SCALE 1:10,000 @ A3

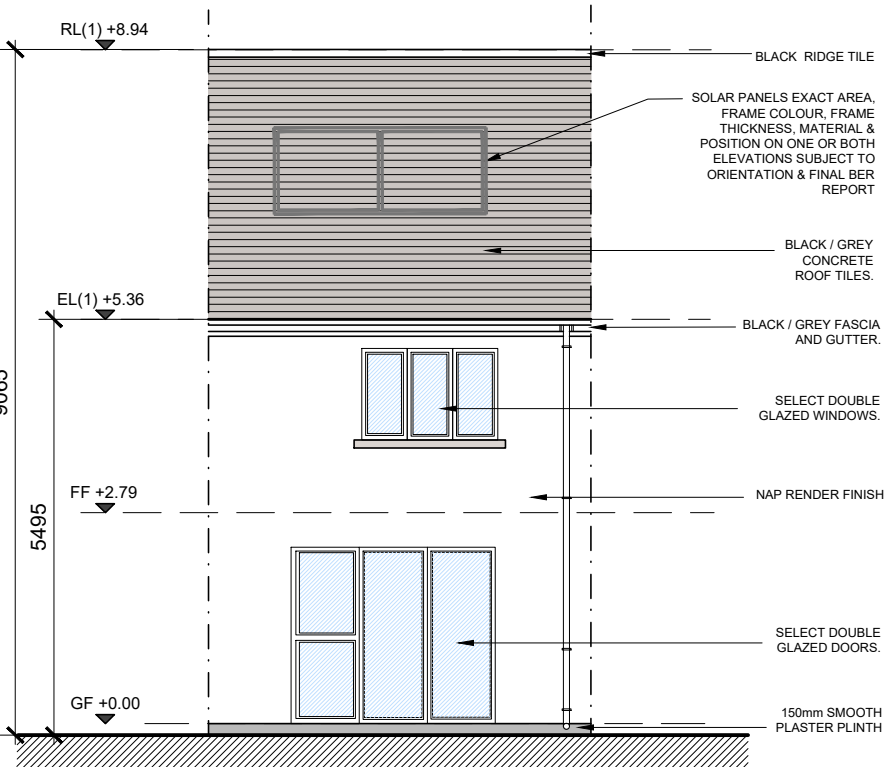

**REAR ELEVATION**  
SCALE 1:100

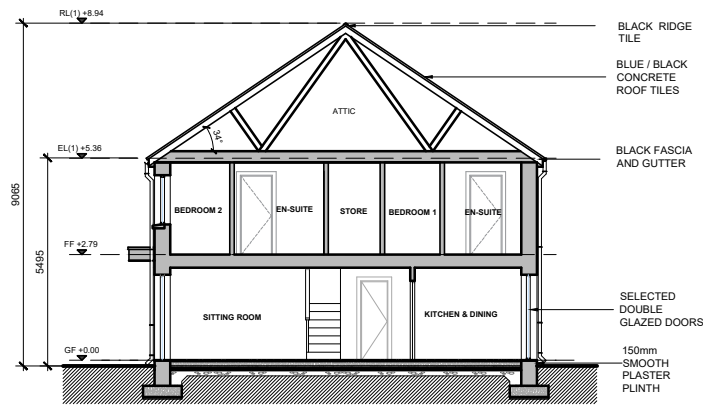


**SECTION AA**  
SCALE 1:200



**HOUSE TYPE 1.E8 - C.A.1 - 3D Image**

**NOTE:** POSITION OF NORTH POINT AND LEVELS VARY - CHECK SITE PLAN FOR ORIENTATION - DWG NO. 21112/P/003

date	rev	name	chk	note
28.07.22	P1	MP	EJG	ISSUE FOR PLANNING

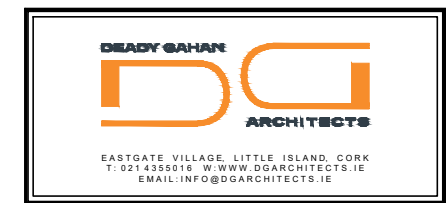

Project:  
PROPOSED RESIDENTIAL DEVELOPMENT AT  
BALLYMACAULA, DRUMBIGGLE, CIRCULAR ROAD,  
ENNIS, CO. CLARE

Drawing title			
HOUSE TYPE 1.E8 FLOOR PLANS, ELEVATIONS, SECTION A-A, 3D RENDER			
Scale	Drawn	Checked	Date
1:100-200@A3	COC	EJG	03.11.21
Project No.	Dwg. No.	Revision	
21112	21112/P/109	P1	

Information Comments  
 Information 1 Comments  
 Planning  
 Tender  
 Construction