


C.A.2 - Type 2.G1
AREA: 65.9 SQ.M.
709 SQ.FT.


C.A.2 - Type 2.G2
AREA: 65.9 SQ.M.
709 SQ.FT.

STORAGE tot. - 5.2 sq.m.

STORAGE tot. - 5.2 sq.m.

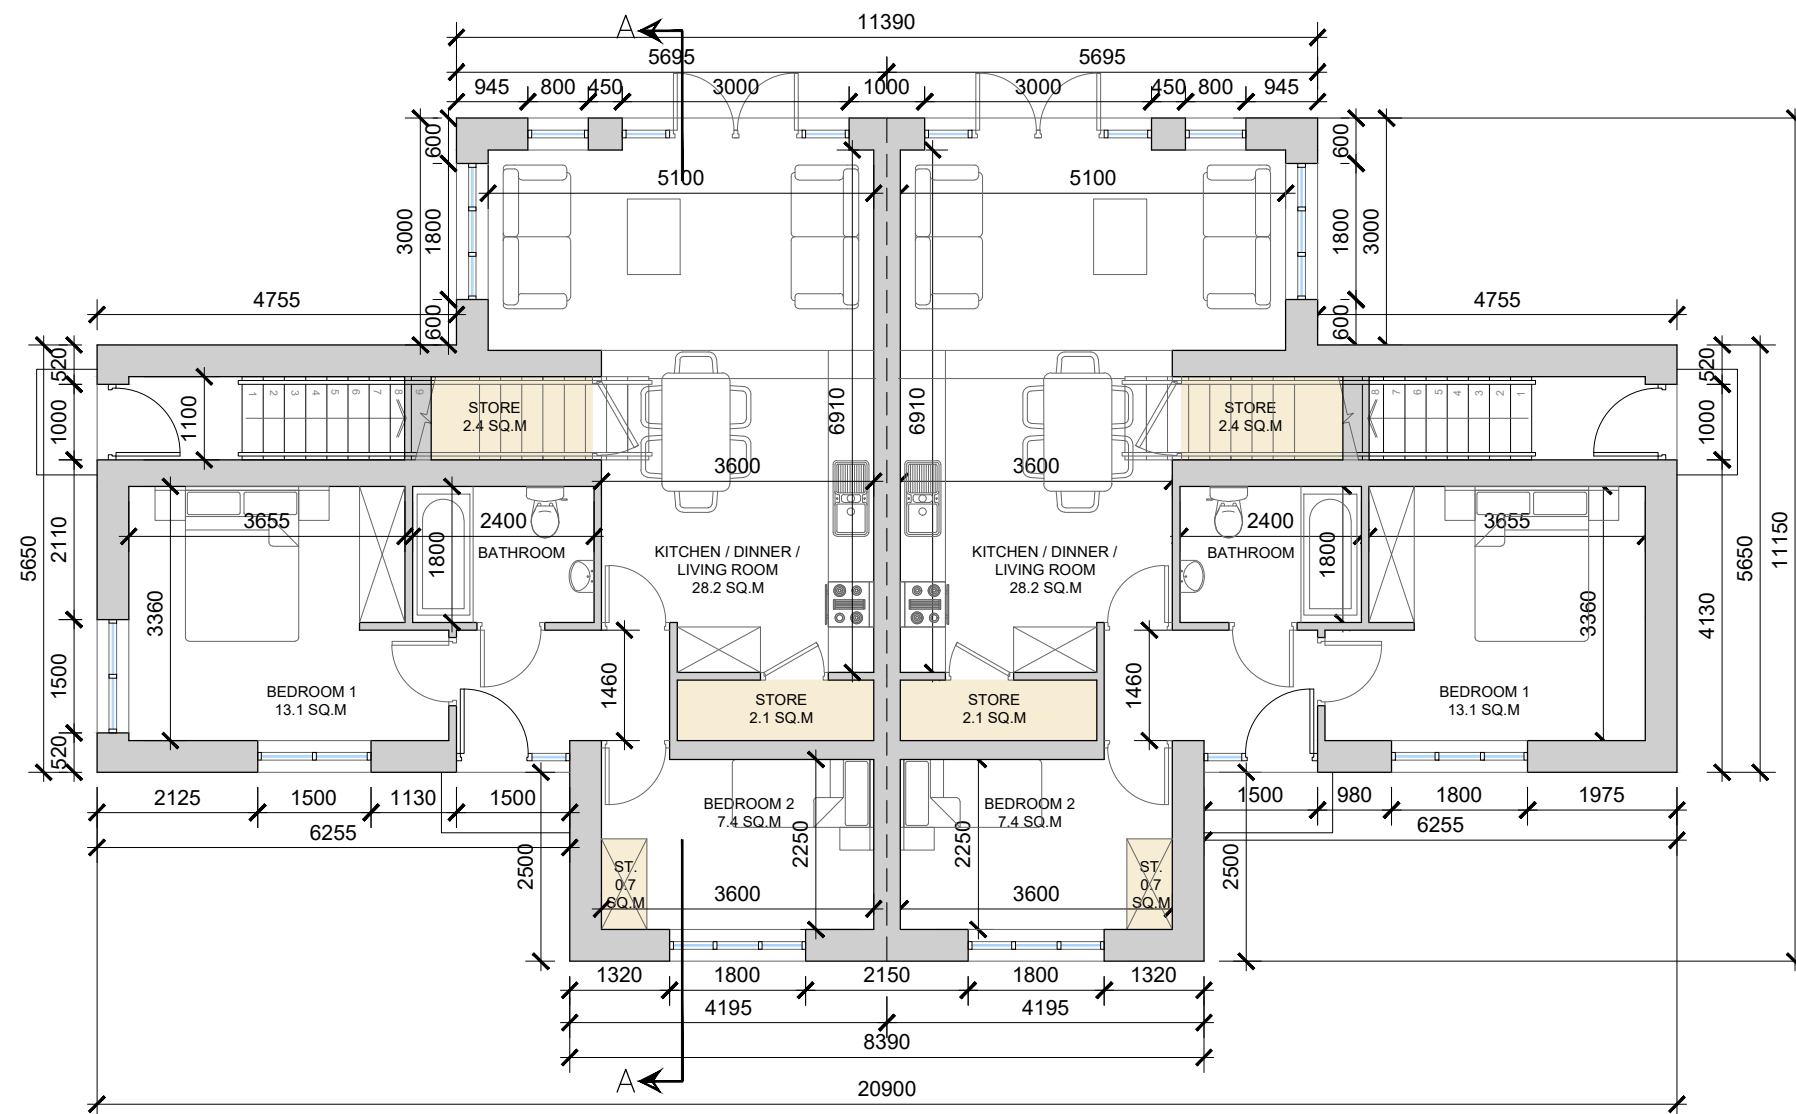

GROUND FLOOR PLAN
 SCALE 1:100

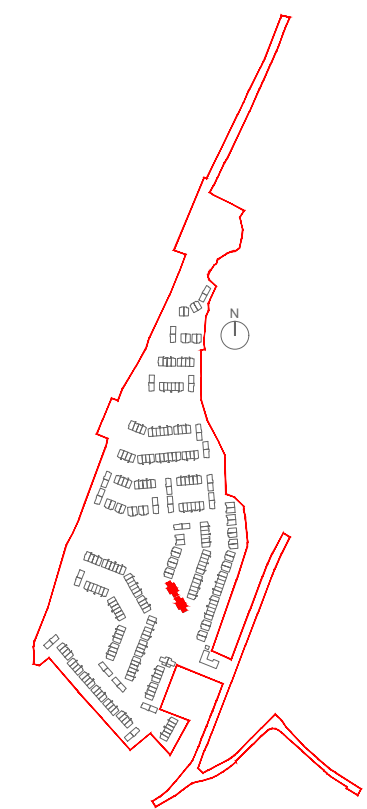


Key Plan
 SCALE 1:10,000 @ A3

NOTE: G1m/G2m/G3m/G4m REFERS TO MIRRORED VERSION OF UNIT TYPE G1/G2/G3/G4

NOTE: POSITION OF NORTH POINT AND LEVELS VARY - CHECK SITE PLAN FOR ORIENTATION - DWG NO. 21112-P-003

date	rev	name	chk	note
27.07.22	P1	MP	EJG	ISSUE FOR PLANNING

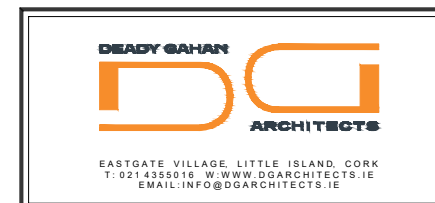

Project
 PROPOSED RESIDENTIAL DEVELOPMENT AT
 BALLYMACAULA, DRUMBIGGLE, CIRCULAR ROAD,
 ENNIS, CO. CLARE.

Drawing title
 DUPLEX APARTMENT 2.G1/G2/G3/G4
 GROUND FLOOR PLAN & 3D RENDER

Scale	Drawn	Checked	Date
1:100 @ A3	AV	EJG	13.06.22
Project No.	Dwg. No.	Revision	
21112	21112/P/211	P1	

Information \ Comments Tender
 Planning Construction



APT/DUPLEX. TYPE 2.G1/G3/G2/G4 - C.A.2 - 3D RENDER