


C.A.3 - Type 3.G1m
AREA: 65.9 SQ.M.
709 SQ.FT.


C.A.3 - Type 3.G2m
AREA: 65.9 SQ.M.
709 SQ.FT.

STORAGE tot. - 5.2 sq.m.


STORAGE tot. - 5.2 sq.m.

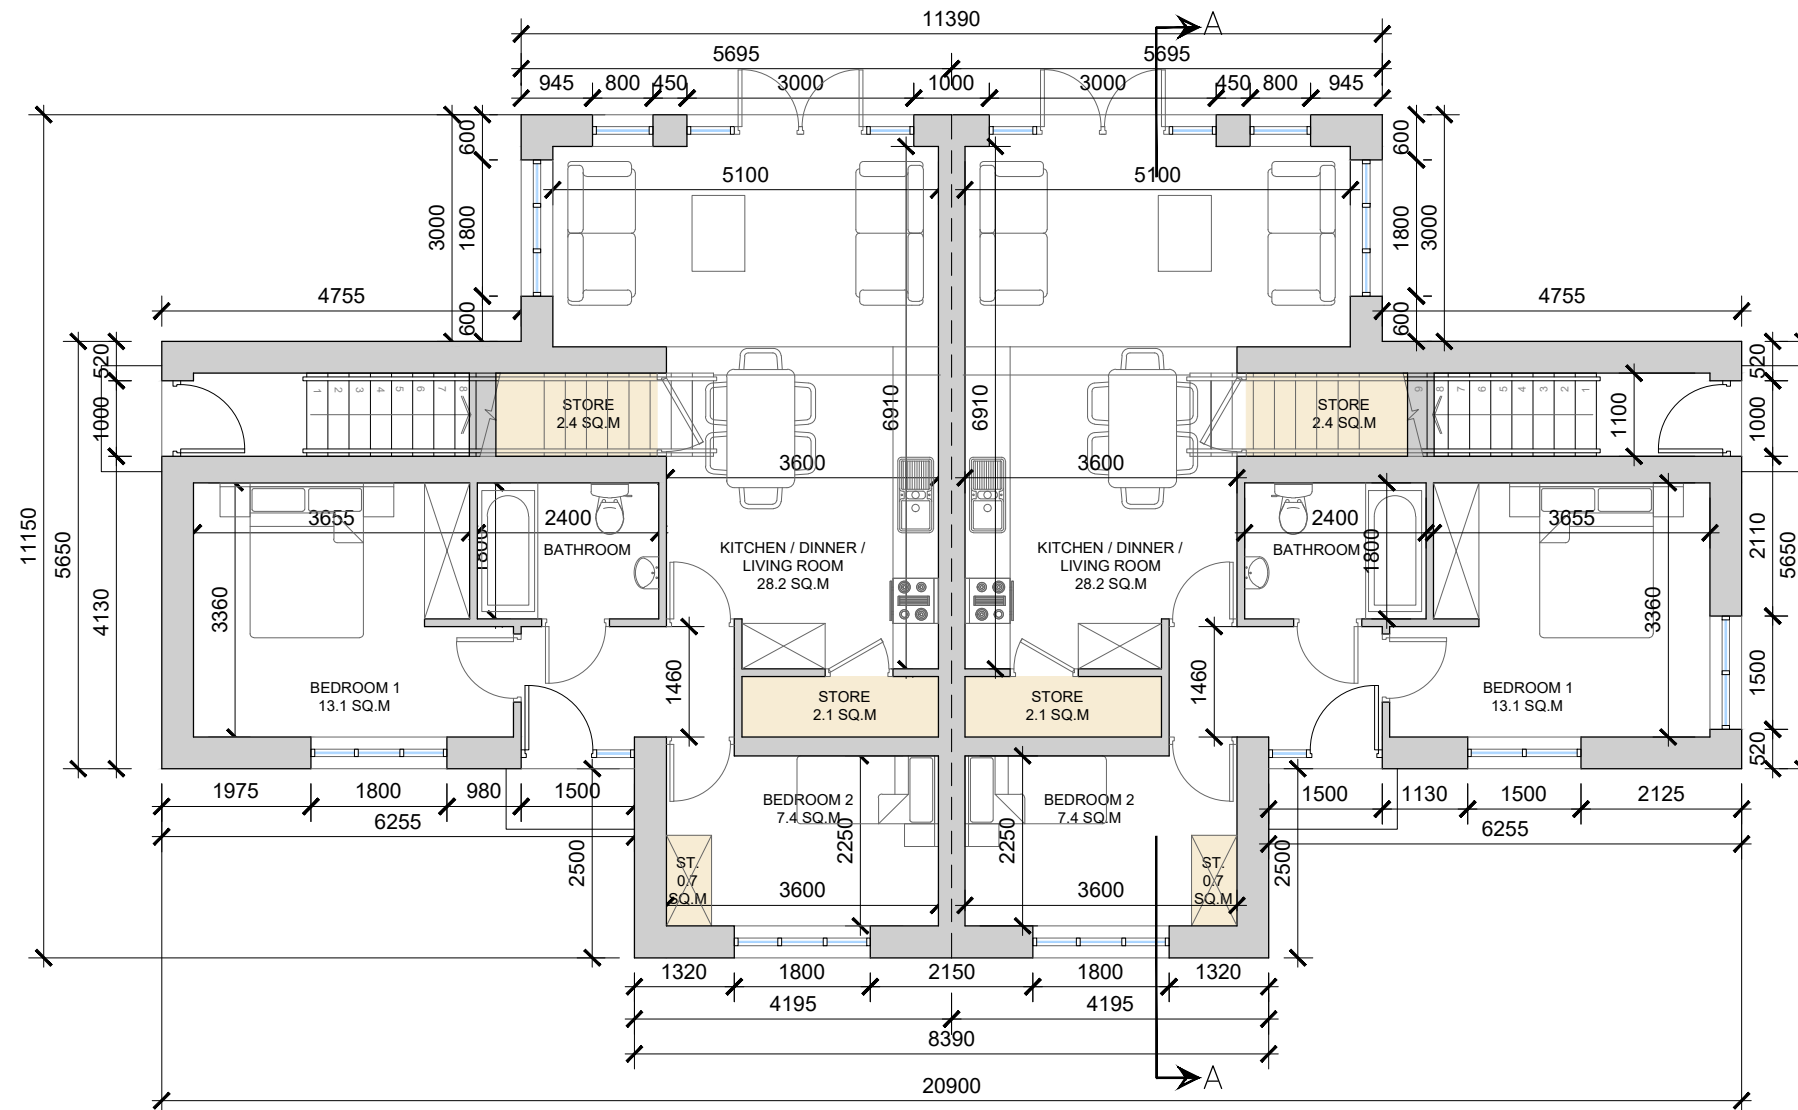

GROUND FLOOR PLAN
 SCALE 1:100

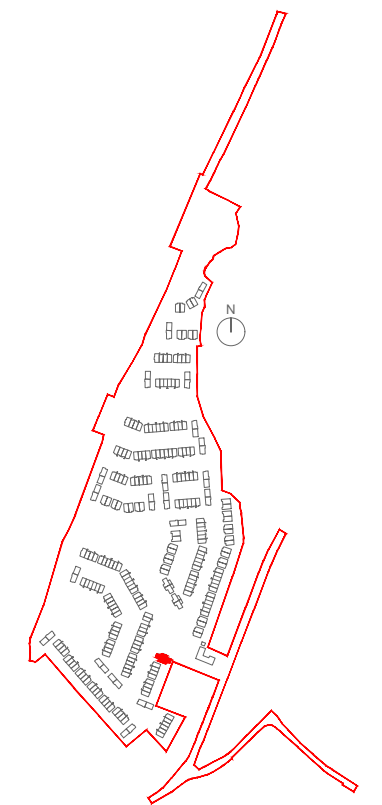


Key Plan
 SCALE 1:10,000 @ A3

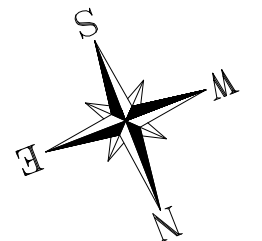

UNITS 45-48
FINISH FLOOR LEVEL: +27.75

date	rev	name	chk	note
27.07.22	P1	MP	EJG	ISSUE FOR PLANNING

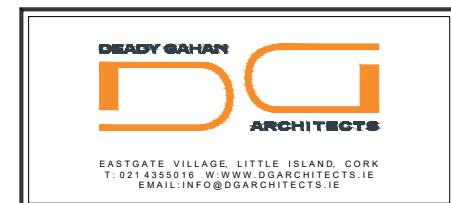

Project
 PROPOSED RESIDENTIAL DEVELOPMENT AT
 BALLYMACAULA, DRUMBIGGLE, CIRCULAR ROAD,
 ENNIS, CO. CLARE.

Drawing title
 DUPLEX APARTMENT 3.G1m/G2m/G3m/G4m
 GROUND FLOOR PLAN & 3D RENDER

Scale 1:100 @ A3	Drawn AV	Checked EJG	Date 13.06.22
Project No. 21112	Dwg. No. 21112/P1/311	Revision P1	

<input type="checkbox"/> Information \ Comments	<input type="checkbox"/> Tender
<input checked="" type="checkbox"/> Planning	<input type="checkbox"/> Construction



APT/DUPLEX. TYPE 3.G1m/G3m/G2m/G4m - C.A.3 - 3D RENDER