


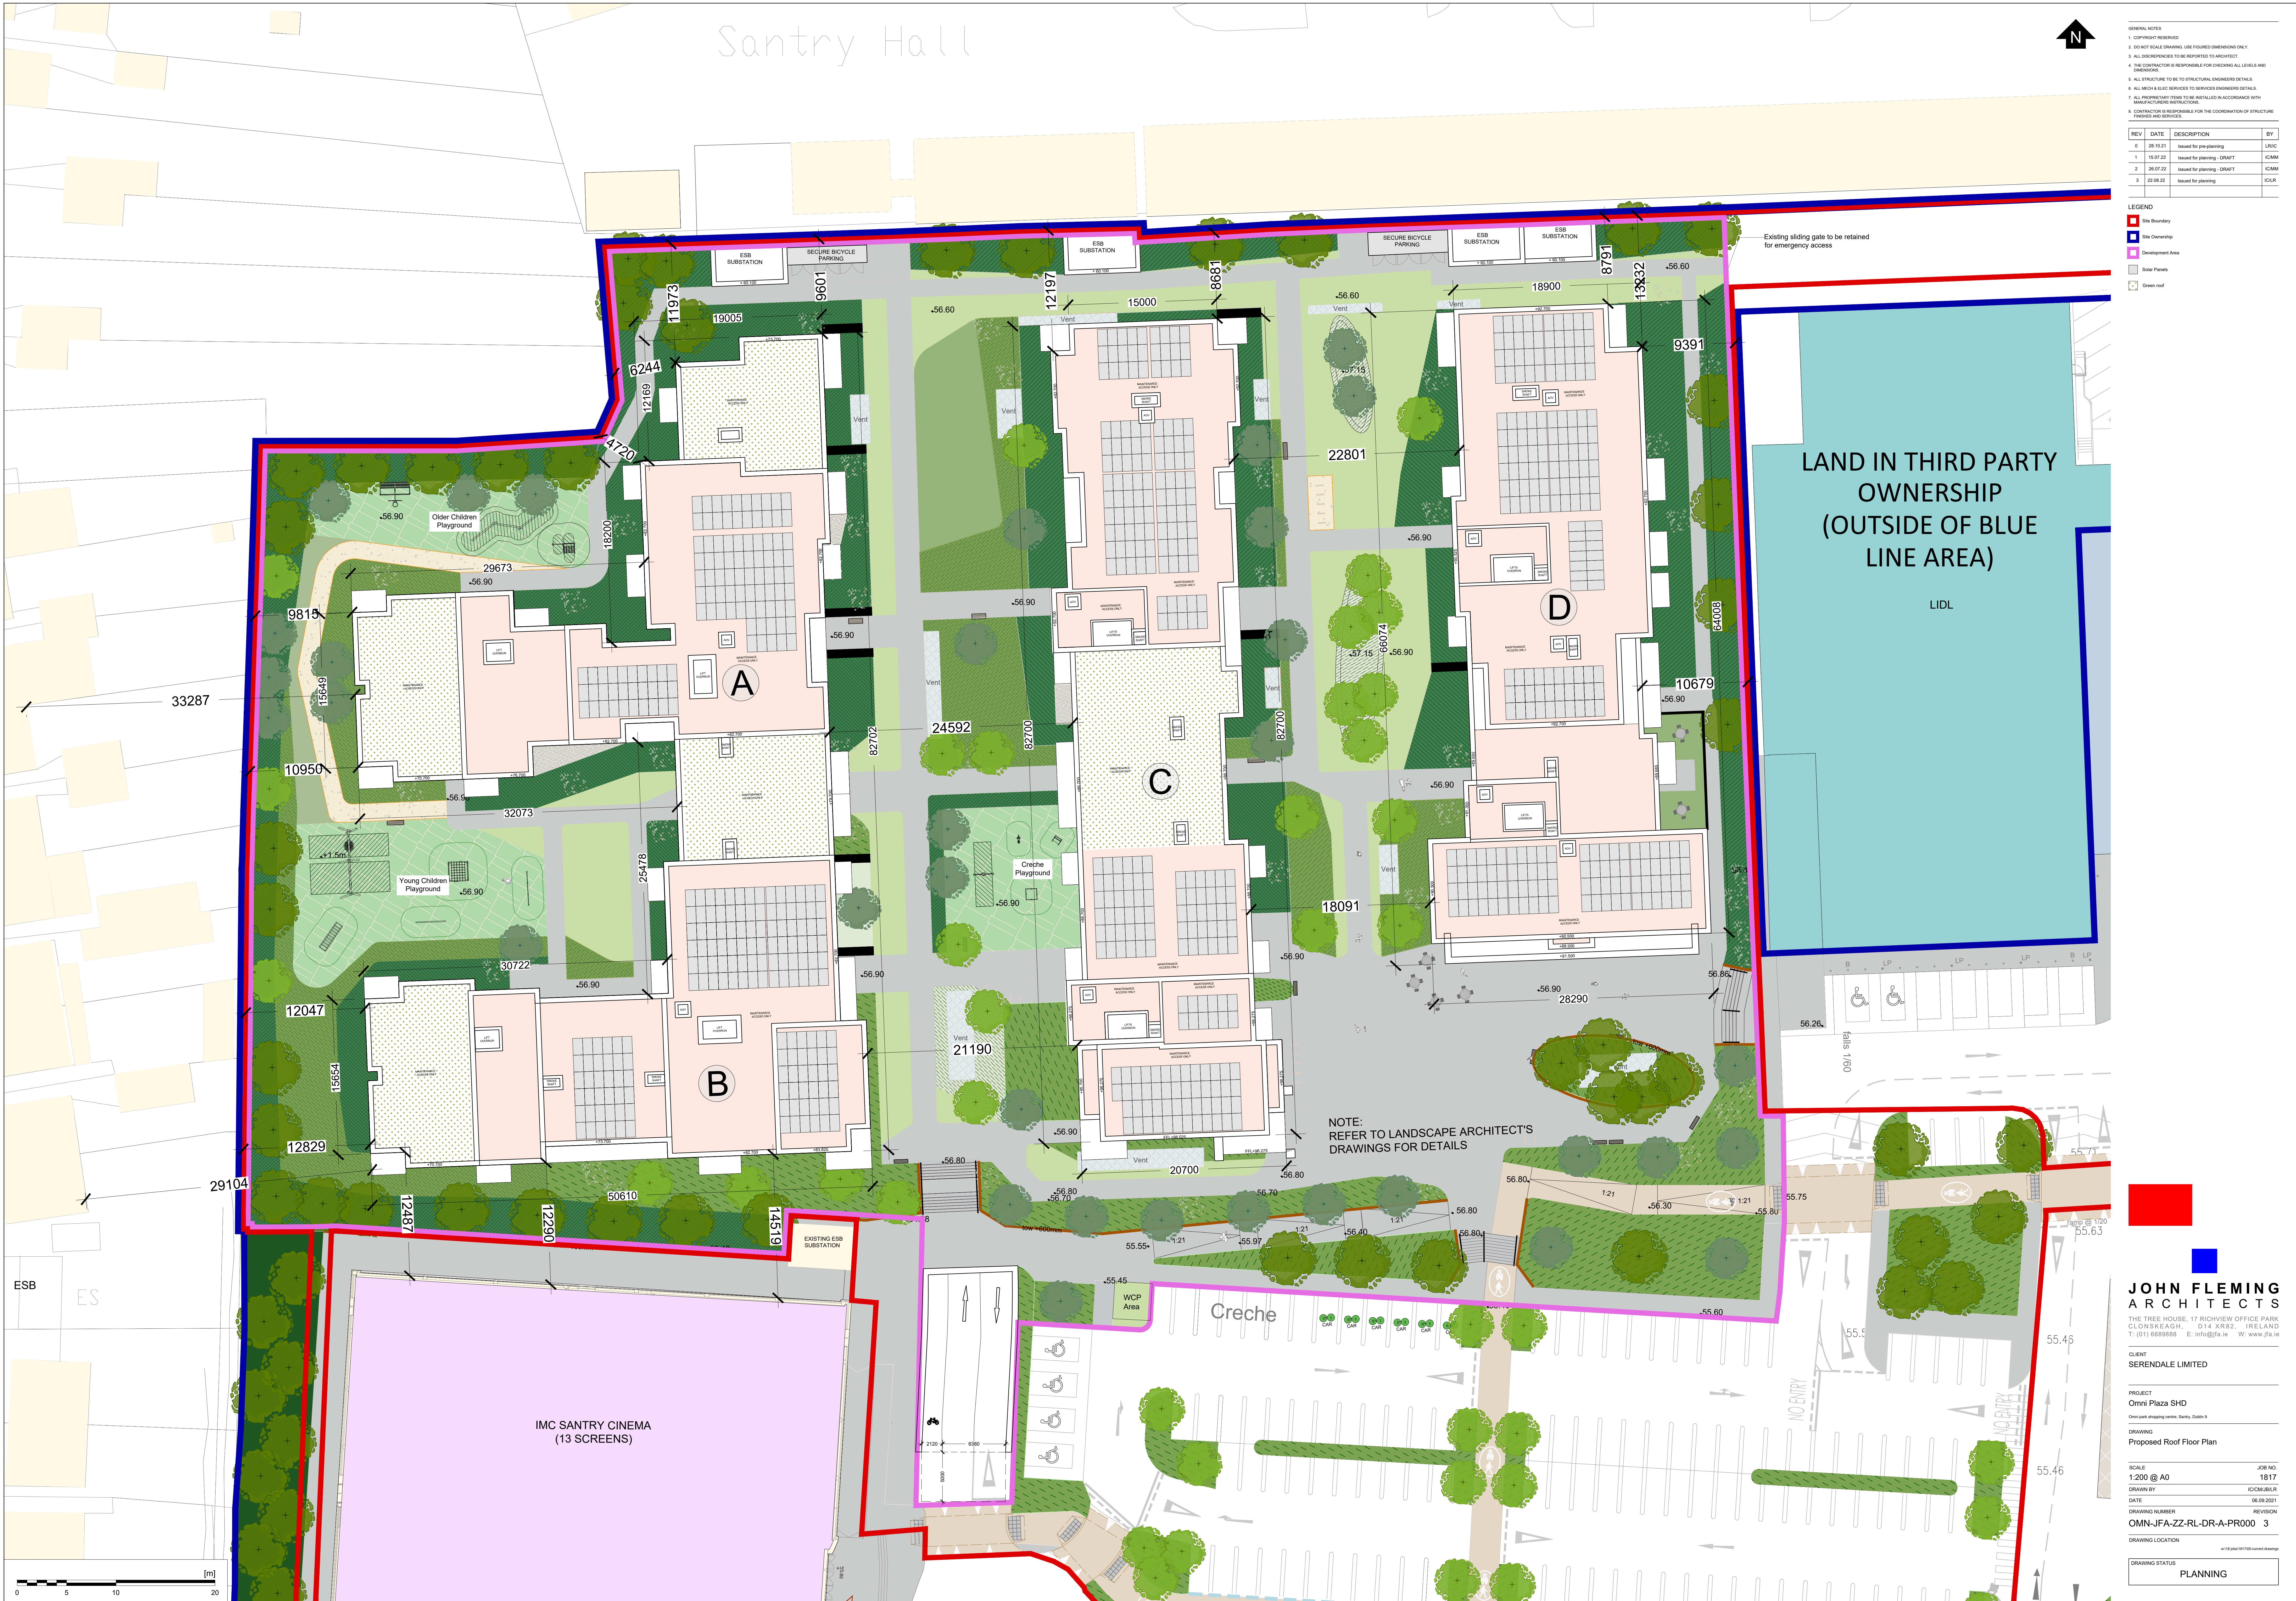

GENERAL NOTES

1. COPYRIGHT RESERVED
2. DO NOT SCALE DRAWING. USE FIGURED DIMENSIONS ONLY
3. ALL DIMENSIONS TO BE REPORTED TO ARCHITECT
4. THE CONTRACTOR IS RESPONSIBLE FOR CHECKING ALL LEVELS AND DIMENSIONS
5. ALL STRUCTURE TO BE TO STRUCTURAL ENGINEERS DETAILS
6. ALL MECH & ELEC SERVICES TO BE SET OUT IN ACCORDANCE WITH MANUFACTURERS INSTRUCTIONS
7. CONTRACTOR IS RESPONSIBLE FOR THE COORDINATION OF STRUCTURE, SERVICES AND SERVICES

REV	DATE	DESCRIPTION	BY
0	28.10.21	Issued for pre-planning	UNIC
1	15.07.22	Issued for planning - DRAFT	ICM
2	28.07.22	Issued for planning - DRAFT	ICM
3	22.08.22	Issued for planning	ICM

LEGEND

Red line	Site Boundary
Blue line	Site Ownership
Purple line	Development Area
Grey box	Solar Panels
Green box	Green roof

JOHN FLEMING ARCHITECTS
THE TREE HOUSE, 17 RICHVIEW OFFICE PARK, CLONSKEAGH, D14 XR2Z, IRELAND
T: (01) 6689888 E: info@jfa.ie W: www.jfa.ie

CLIENT
SERENDALE LIMITED

PROJECT
Omni Plaza SHD
Omni Plaza Shopping Centre, Santry, Dublin 9

DRAWING
Proposed Roof Floor Plan

SCALE
1:200 @ A0

DRAWN BY
ICM/BLR

DATE
06.09.2021

DRAWING NUMBER
OMN-JFA-ZZ-RL-DR-A-PR000

DRAWING LOCATION
v118 plan 181700 current drawings

REVISION
3

DRAWING STATUS
PLANNING