


- GENERAL NOTES
1. COPYRIGHT RESERVED
  2. DO NOT SCALE DRAWING. USE FIGURED DIMENSIONS ONLY.
  3. ALL DISCREPANCIES TO BE REPORTED TO ARCHITECT.
  4. THE CONTRACTOR IS RESPONSIBLE FOR CHECKING ALL LEVELS AND DIMENSIONS.
  5. ALL STRUCTURE TO BE TO STRUCTURAL ENGINEERS DETAILS.
  6. ALL MECH & ELEC SERVICES TO SERVICE ENGINEERS DETAILS.
  7. ALL PROPRIETARY ITEMS TO BE INSTALLED IN ACCORDANCE WITH MANUFACTURERS INSTRUCTIONS.
  8. CONTRACTOR IS RESPONSIBLE FOR THE COORDINATION OF STRUCTURE FINISHES AND SERVICES.

REV	DATE	DESCRIPTION	BY
A	03.08.21	Updated elevations according to the floor plans issued on the 29.07.21	LG
0	28.10.21	Issued for pre-planning	LRIC
1	15.07.22	Issued for Planning - DRAFT	ICIMM
2	26.07.22	Issued for Planning - DRAFT	ICIMM
3	22.08.22	Issued for planning	ICILR


MATERIAL LEGEND

1. Selected Cream Brick
2. Selected Buff Brick
3. Render
4. Cement Board Cladding
5. Double glazed windows/doors to selected colour
6. Lightweight curtain walling system
7. Double glazed aluminium frame windows to future selected colour with pressed metal cills, reveals and heads to match frames
8. Brick detailing
9. Opaque glass spandrel panel
10. Balconies with steel guarding
11. Matt Black flush fascia incorporating lighting fixtures and signage


- Site Boundary
- Development Area

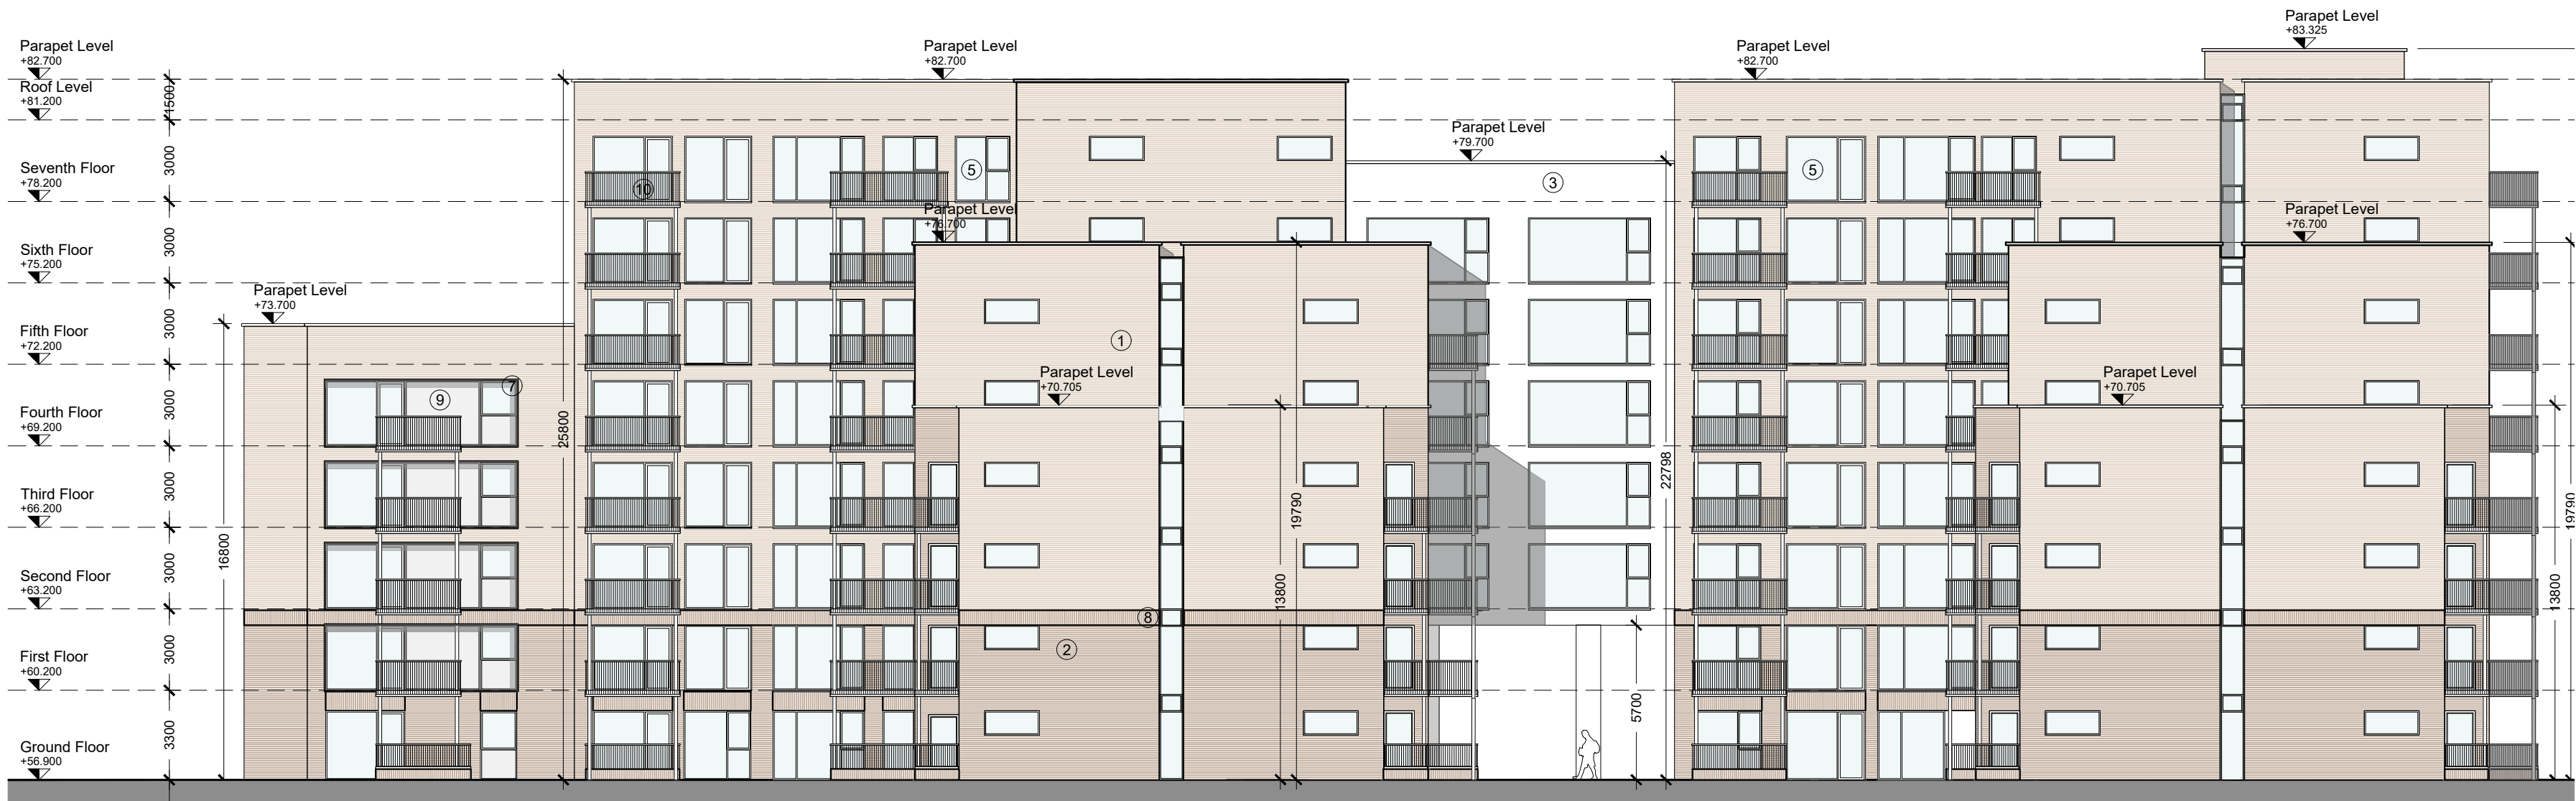

01 WEST ELEVATION  
P4000 SCALE 1:200 @A1

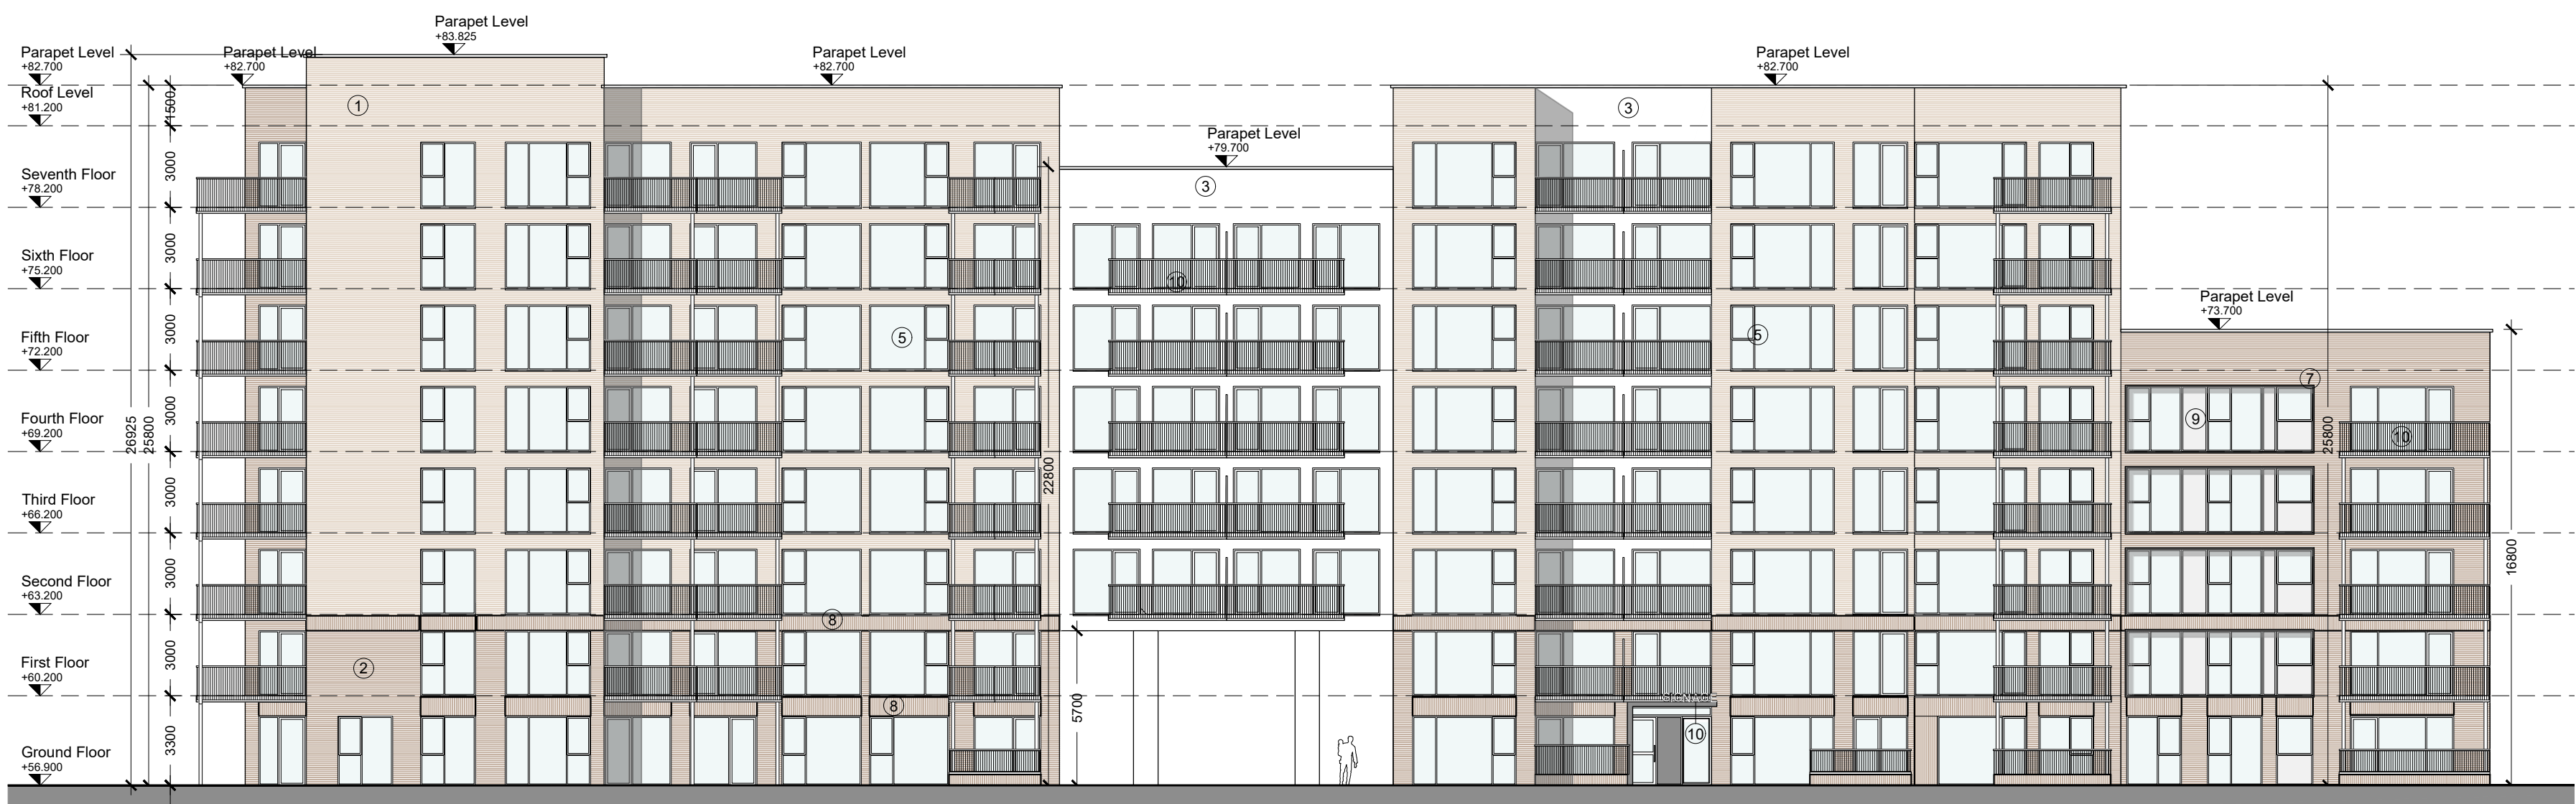

02 EAST ELEVATION  
P4000 SCALE 1:200 @A1

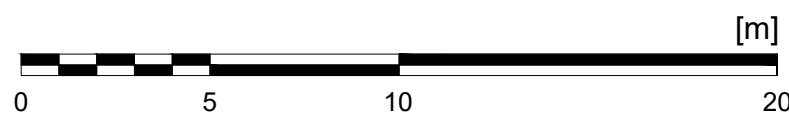

**JOHN FLEMING**  
**ARCHITECTS**  
THE TREE HOUSE, 17 RICHVIEW OFFICE PARK  
CLONSKEAGH, D14 XR82, IRELAND  
T: (01) 6689888 E: info@jfa.ie W: www.jfa.ie

CLIENT  
SERENDALE LIMITED

PROJECT  
Omni Plaza SHD  
Omni park shopping centre, Searcy, Dublin 9

DRAWING  
Proposed Block A&B  
West & East Elevations

SCALE 1:200 @ A1 JOB NO. 1817  
DRAWN BY ICIMM/BILR  
DATE 06.08.2021  
DRAWING NUMBER OMN-JFA-ZZ-XX-DR-A-P4000 REVISION 3

DRAWING LOCATION  
w:\18 jobs\1817\00 current drawings\blocks a and b plans

DRAWING STATUS  
PLANNING