




GENERAL NOTES

1. COPYRIGHT RESERVED
2. DO NOT SCALE DRAWING. USE FIGURED DIMENSIONS ONLY.
3. ALL DISCREPANCIES TO BE REPORTED TO ARCHITECT
4. THE CONTRACTOR IS RESPONSIBLE FOR CHECKING ALL LEVELS AND DIMENSIONS
5. ALL STRUCTURE TO BE TO STRUCTURAL ENGINEERS DETAILS
6. ALL MECHANICAL SERVICES TO SERVICE ENGINEERS DETAILS
7. ALL PROPRIETARY ITEMS TO BE INSTALLED IN ACCORDANCE WITH MANUFACTURERS INSTRUCTIONS
8. CONTRACTOR IS RESPONSIBLE FOR THE COORDINATION OF STRUCTURE FINISHES AND SERVICES


REV	DATE	DESCRIPTION	BY
A	03.08.21	Updated elevations according to the floor plans issued on the 29.07.21	LC
0	28.10.21	Issued for pre-planning	LRIC
1	15.07.22	Issued for Planning - DRAFT	ICIMM
2	26.07.22	Issued for Planning - DRAFT	ICIMM
3	22.08.22	Issued for planning	ICILR

- MATERIAL LEGEND
1. Selected Cream Brick
 2. Selected Buff Brick
 3. Render
 4. Cement Board Cladding
 5. Double glazed windows/doors to selected colour
 6. Lightweight curtain walling system
 7. Double glazed aluminium frame windows to future selected colour with pressed metal cills, reveals and heads to match frames
 8. Brick detailing
 9. Opaque glass spandrel panel
 10. Balconies with steel guarding
 11. Matt Black flush fascia incorporating lighting fixtures and signage


- Site Boundary
- Development Area

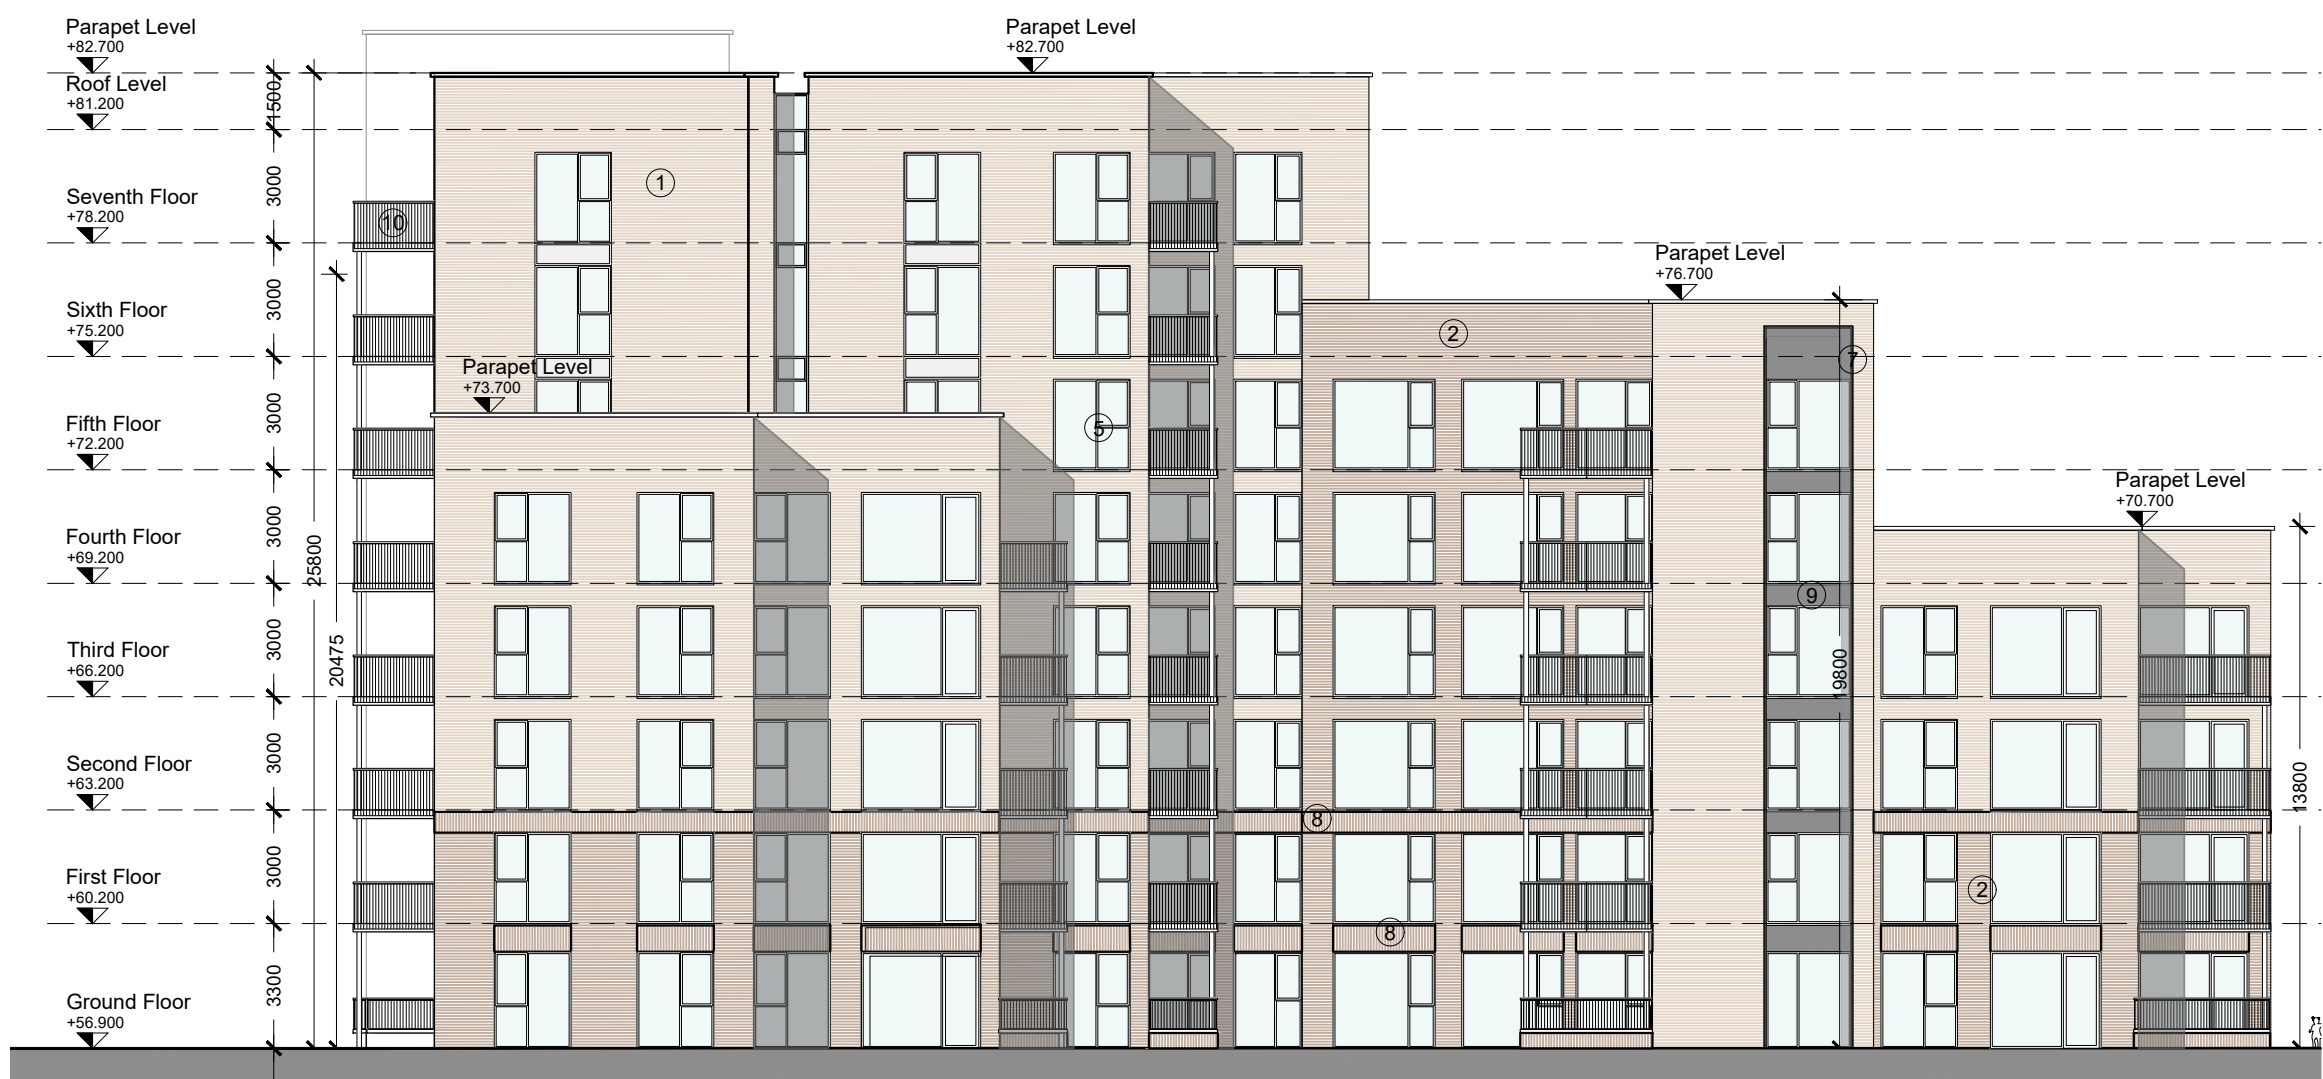


01 NORTH ELEVATION
P4001 SCALE 1:200 @A1

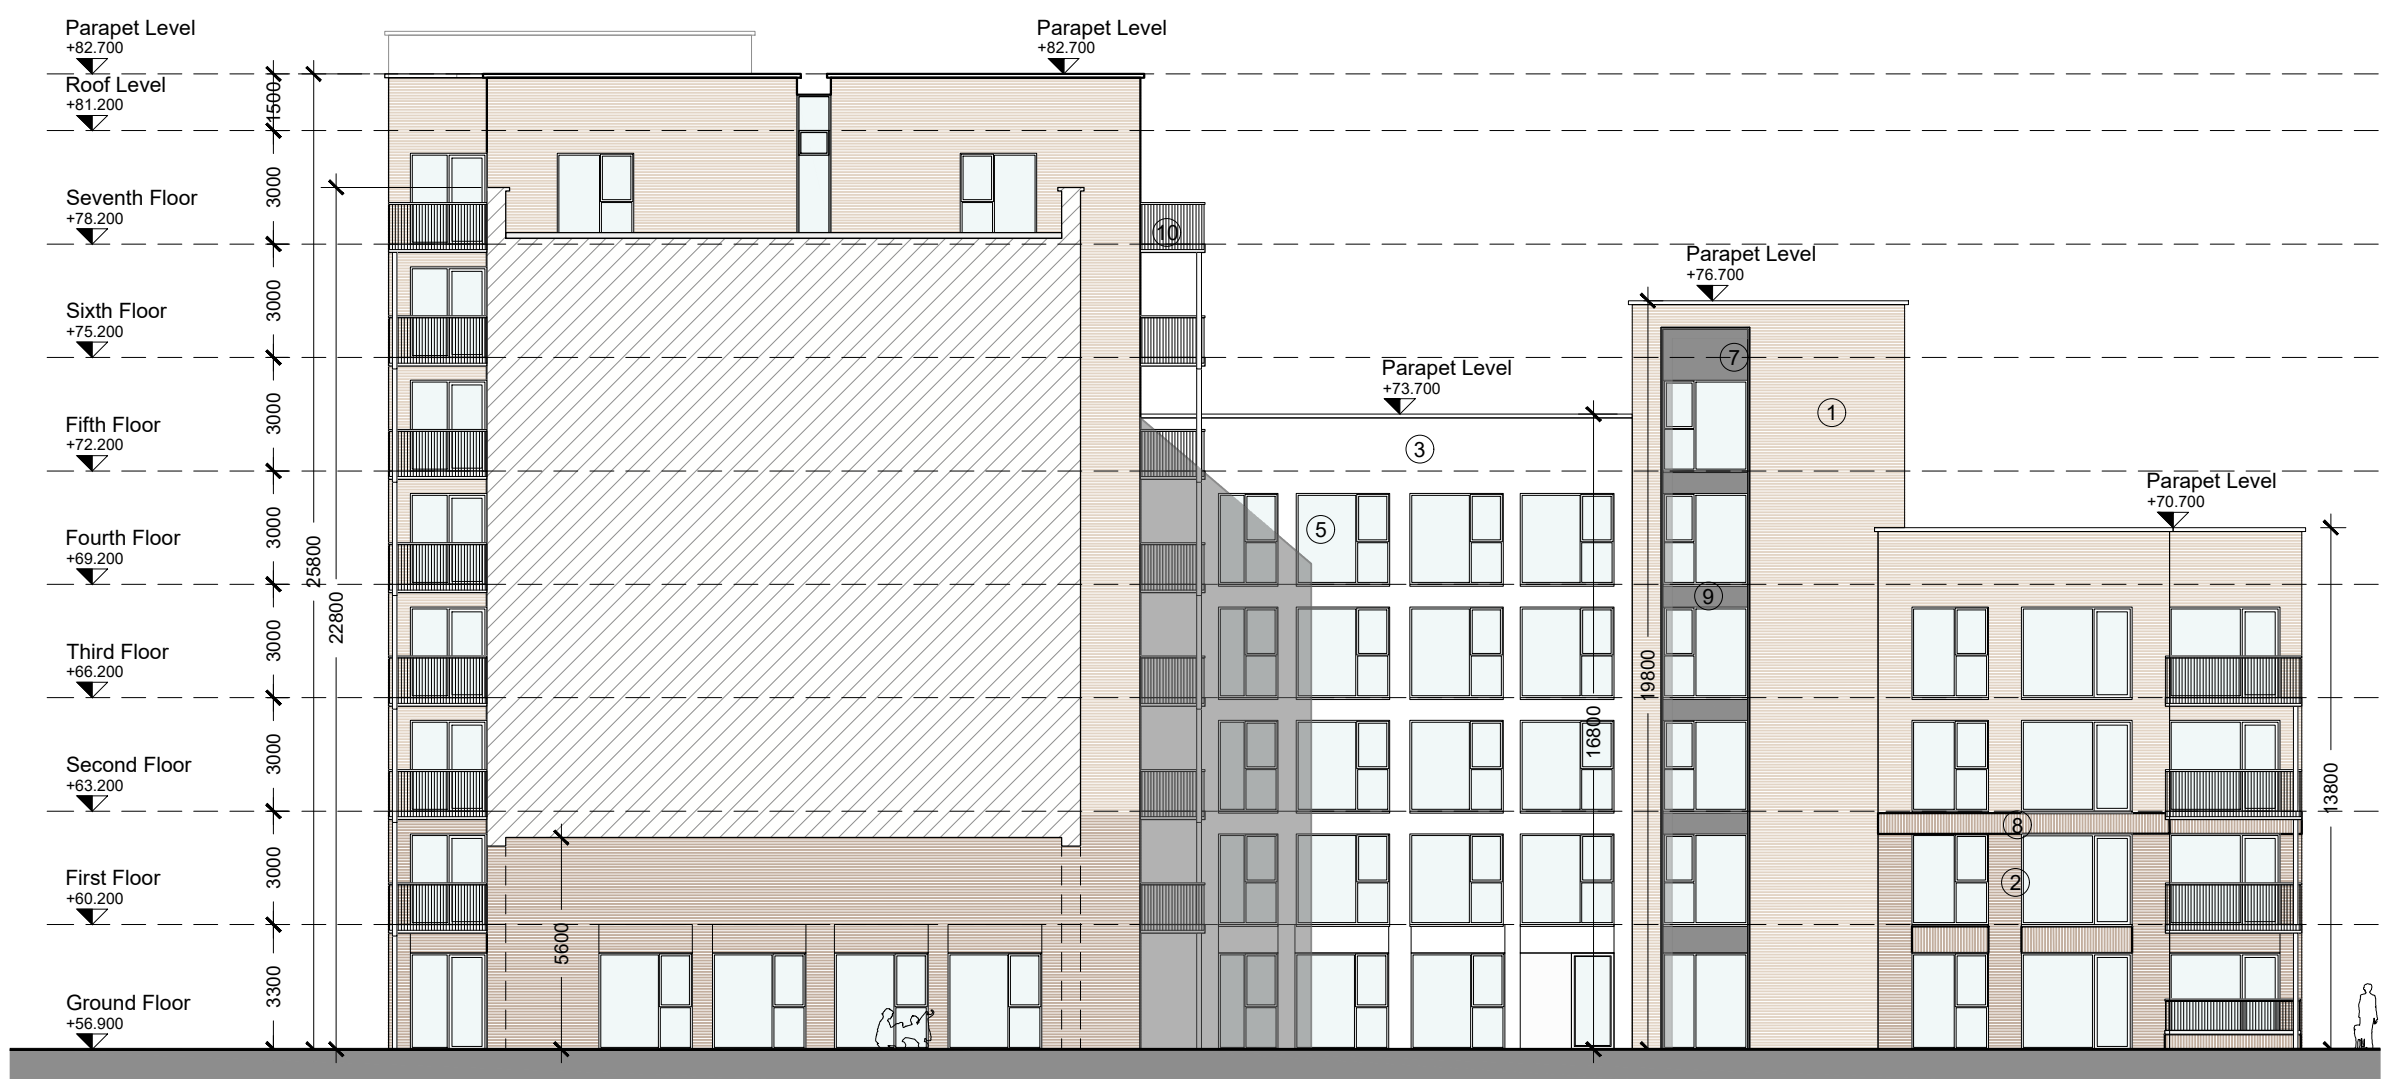


02 NORTH ELEVATION - UNDERCROFT
P4001 SCALE 1:200 @A1

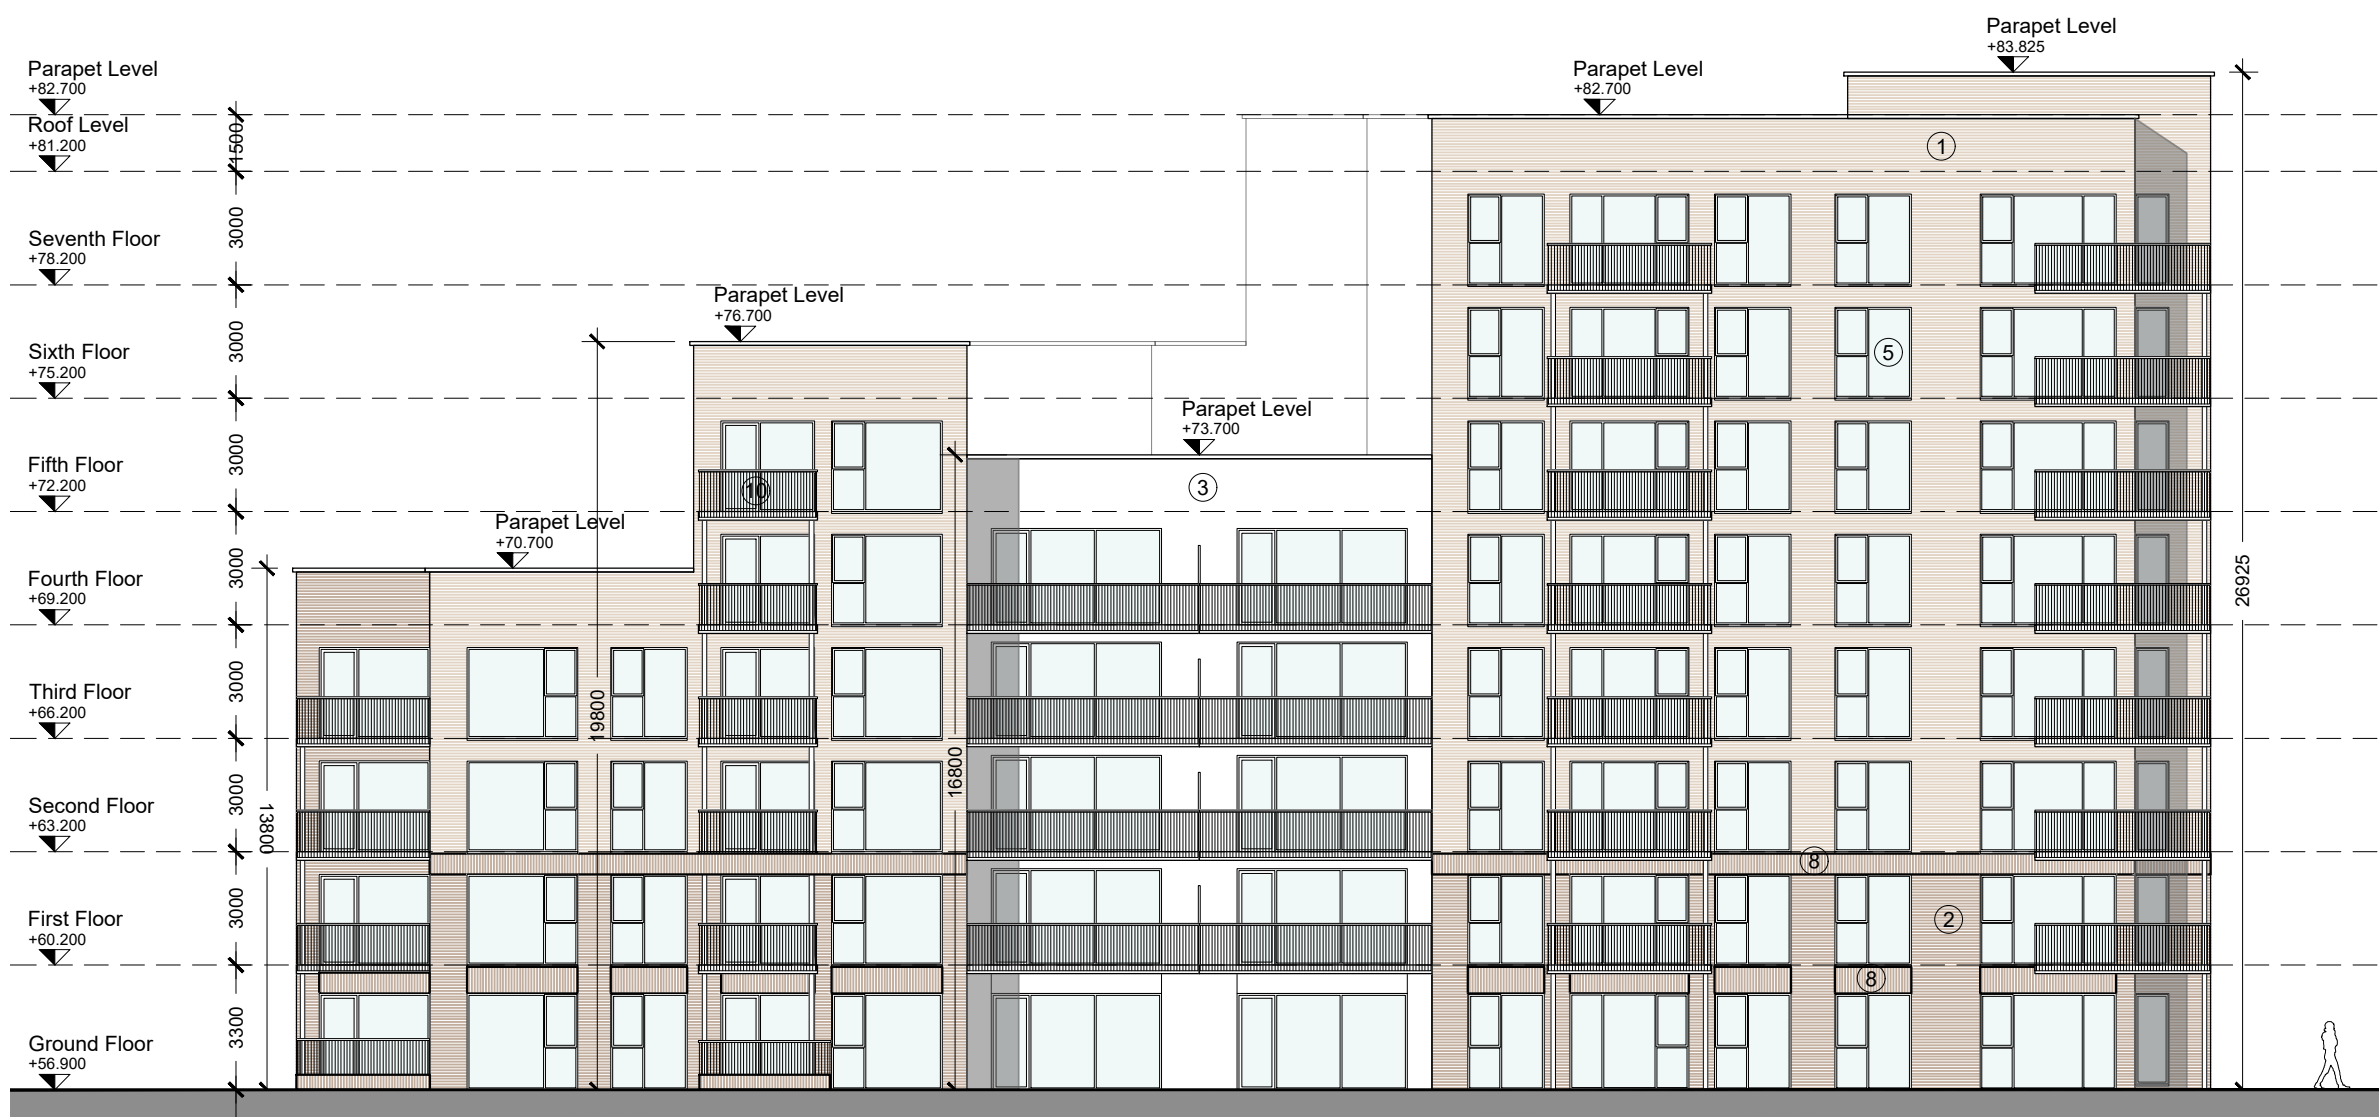

03 SOUTH ELEVATION
P4001 SCALE 1:200 @A1

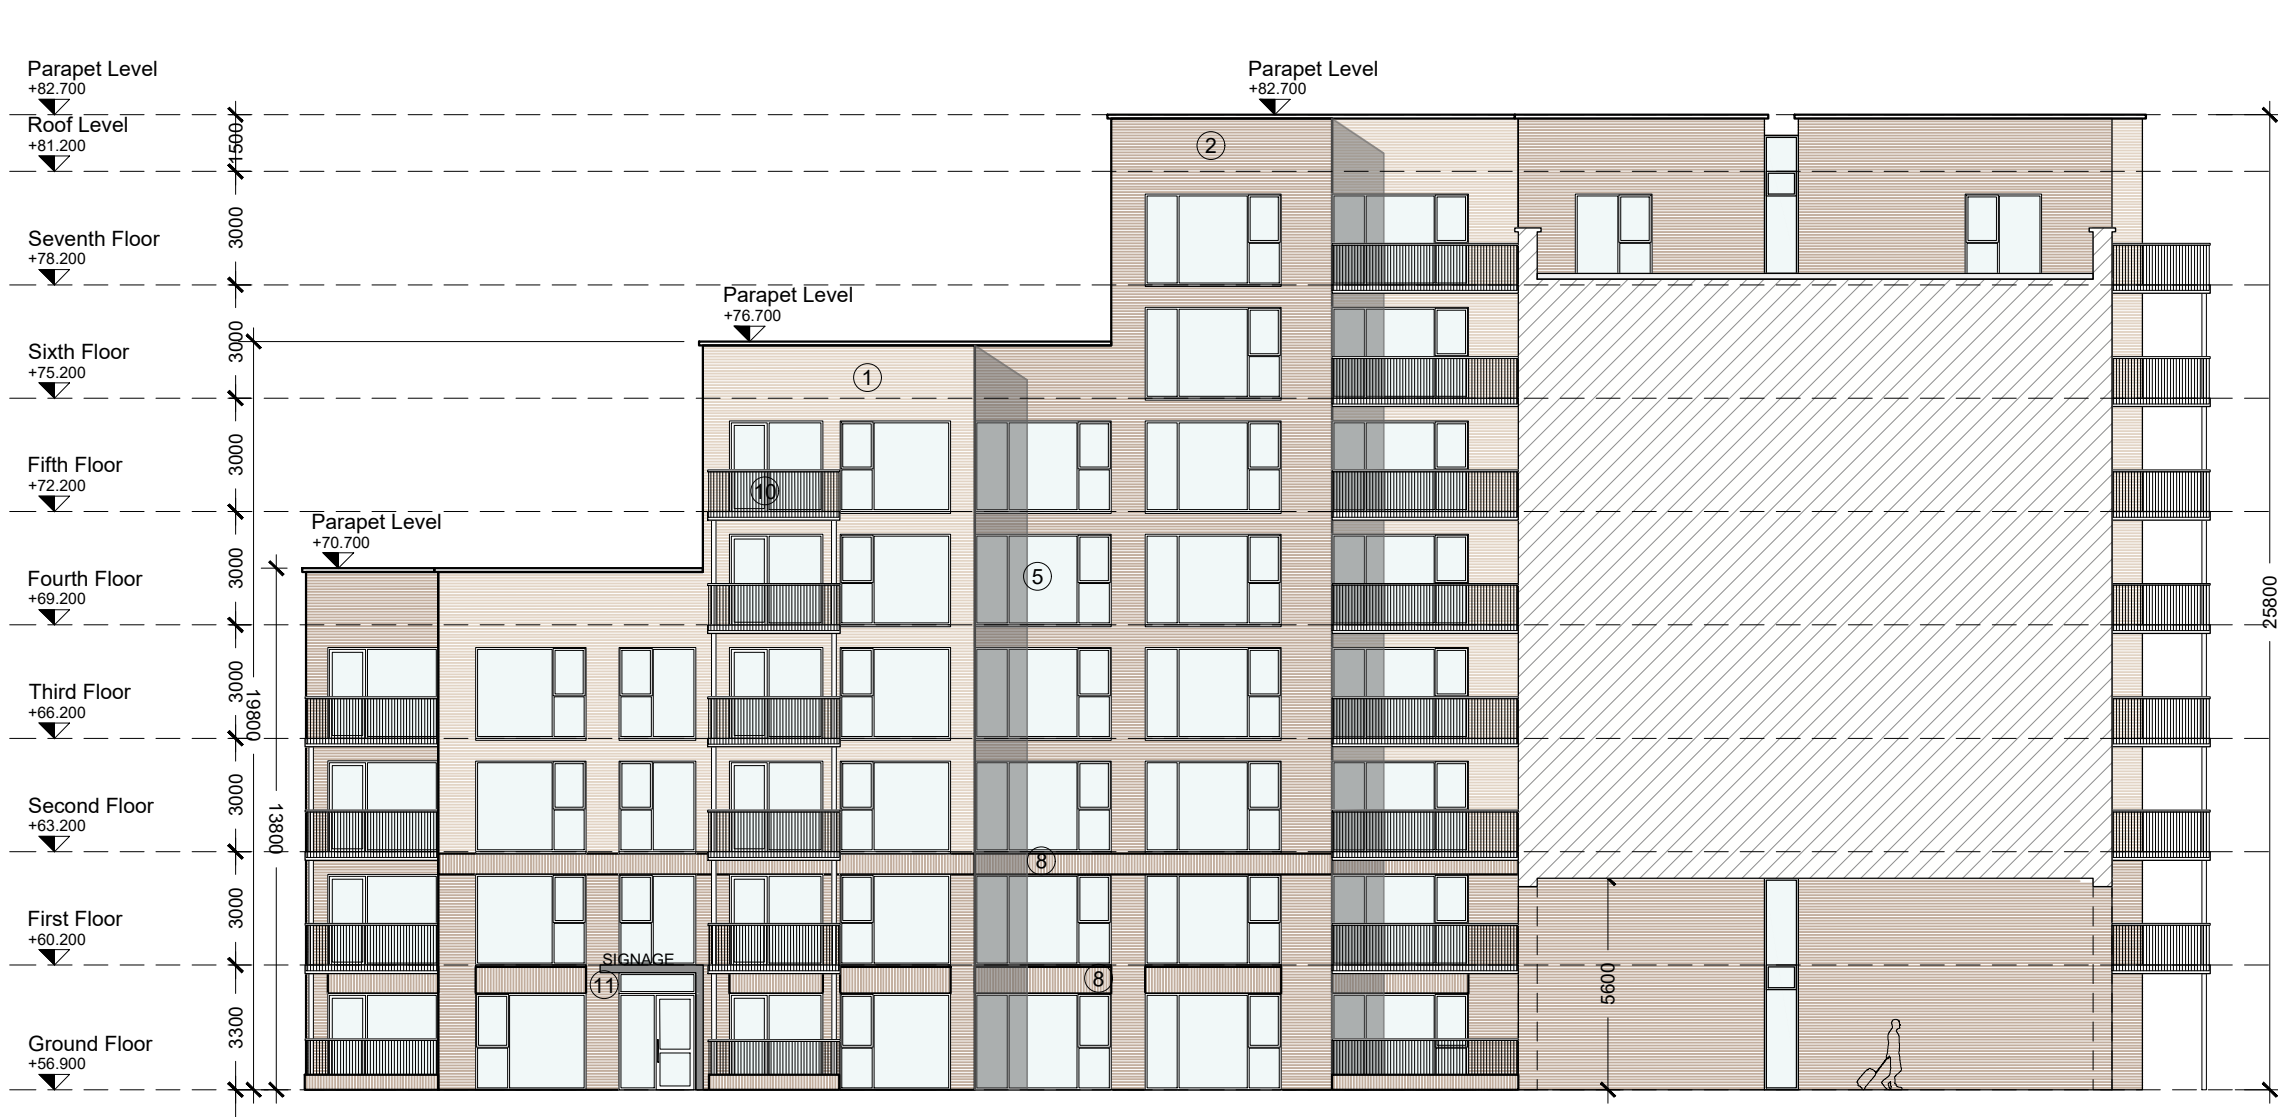

04 SOUTH ELEVATION - UNDERCROFT
P4001 SCALE 1:200 @A1

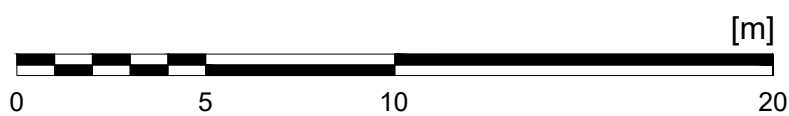

JOHN FLEMING
ARCHITECTS

THE TREE HOUSE, 17 RICHVIEW OFFICE PARK
CLONSKEAGH, D14 XR82, IRELAND
T: (01) 6689888 E: info@jfa.ie W: www.jfa.ie

CLIENT
SERENDALE LIMITED

PROJECT
Omni Plaza SHD
Omni park shopping centre, Sandy, Dublin 9

DRAWING
Proposed Block A&B
North & South Elevations

SCALE
1:200 @ A1

JOB NO.
1817

DRAWN BY
ICIMM/BLR

DATE
06.08.2021

DRAWING NUMBER
OMN-JFA-ZZ-XX-DR-A-P4001

REVISION
3

DRAWING LOCATION
w:\18 jfa\181700-current-down\blocks a and b\plans

DRAWING STATUS
PLANNING