


"Tack Site subject to separate planning application" ABP. Ref. 313338

3 ROCK ROAD

1 SITE PLAN - 1 200 - AVID & TACK SITE  
Scale: 1 : 200

REV	DATE	DESCRIPTION	BY
1	05/11/2021	S247	AT
2	15/12/2021	SHD1	AT
3	27/04/2021	SHD2	AT
4	22/08/2022	SHD3	RT

**SITE LEGEND**  
— SITE BOUNDARY = 0.9908 ha  
— LEGAL INTEREST BOUNDARY = 0.7310 ha

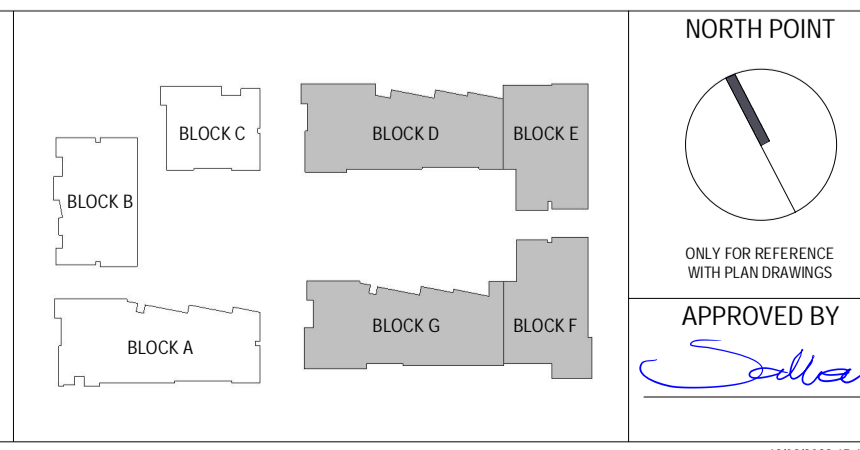

**PLANNING**

Client: ATLAS GP LIMITED  
 Project: CARMANHALL ROAD SHD 2022  
 Title: SITE PLAN - 1 200 - AVID & TACK SITE

Sheet No.: 1081-MDO-AS-XX-DR-A-05004A  
 Scale as: As indicated @ A1 Current Rev.: 4 Project No.: 1081

**MC CAULEY DAYE O'CONNELL**  
 ARCHITECTS  
 11 Merrion Square, Dublin 2, Ireland  
 Telephone: +353 (0)1 400 4171  
 info@mdo.ie | www.mdo.ie

DO NOT SCALE [USE FIGURED DIMENSIONS ONLY] NOTIFY ARCHITECTS OF ANY DISCREPANCIES ON THE DRAWING PRIOR TO WORK PROCEEDING | THIS DRAWING IS COPYRIGHT OF MC CAULEY DAYE O'CONNELL ARCHITECTS