




GROUND FLOOR PLAN (INDICATIVE LAYOUT)
Area: 220 sq.m

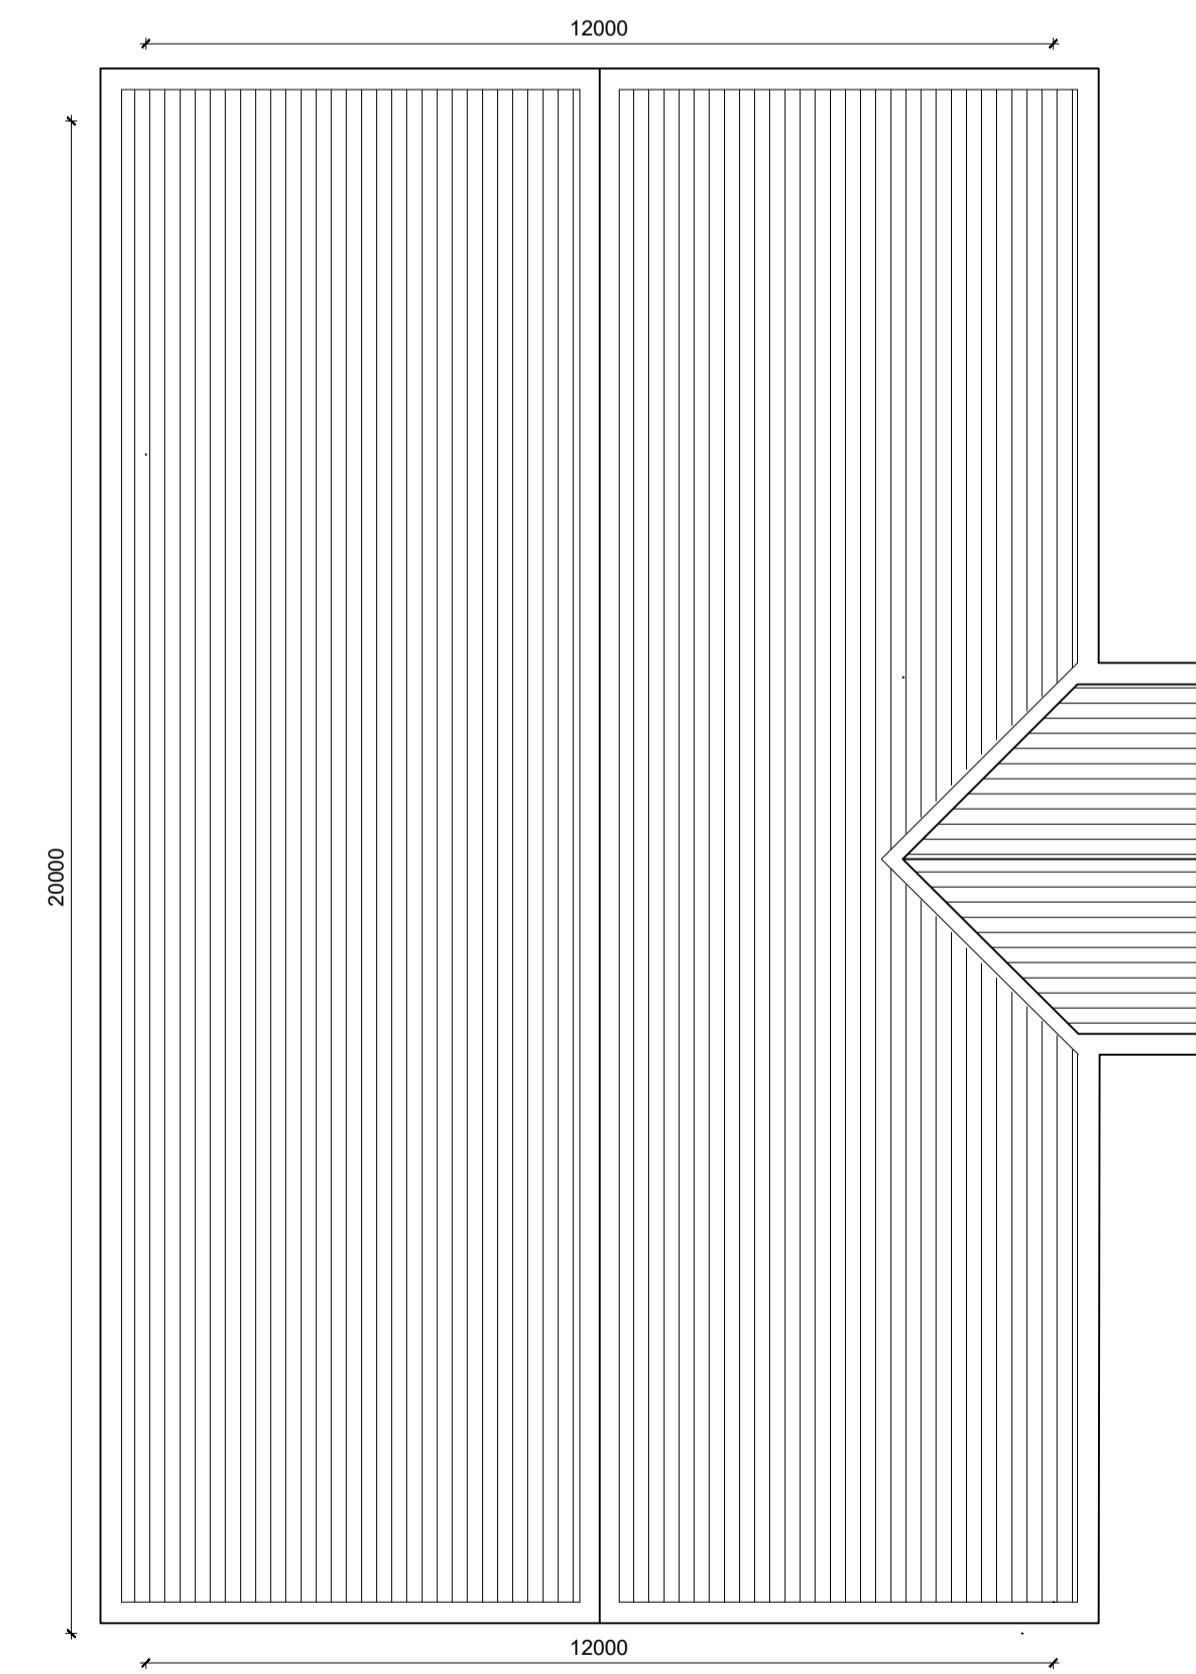

ROOF PLAN (INDICATIVE LAYOUT)
Area: 220 sq.m

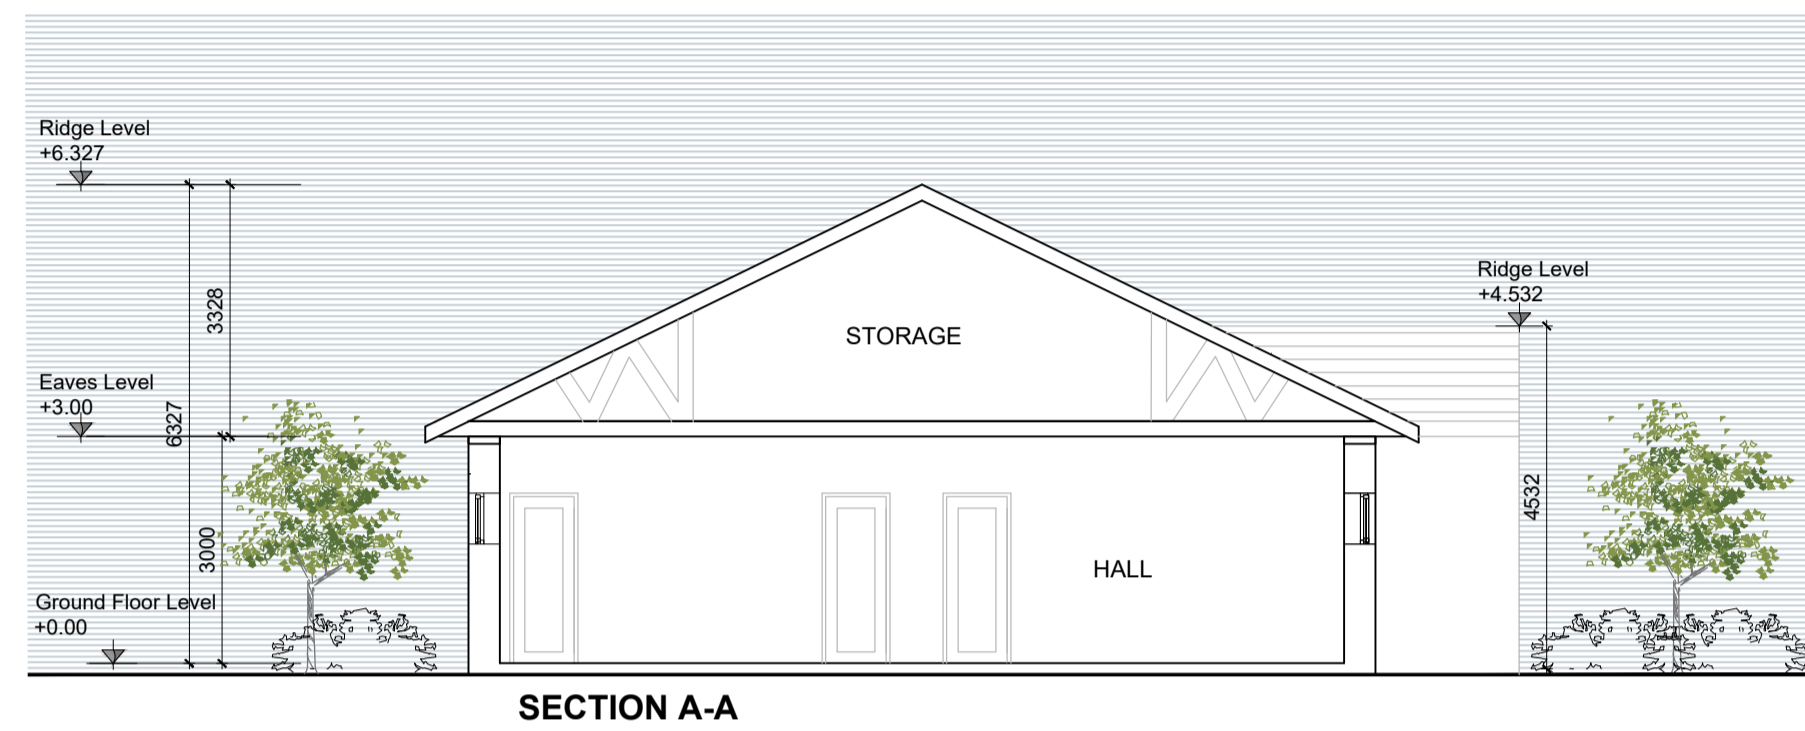


SECTION A-A

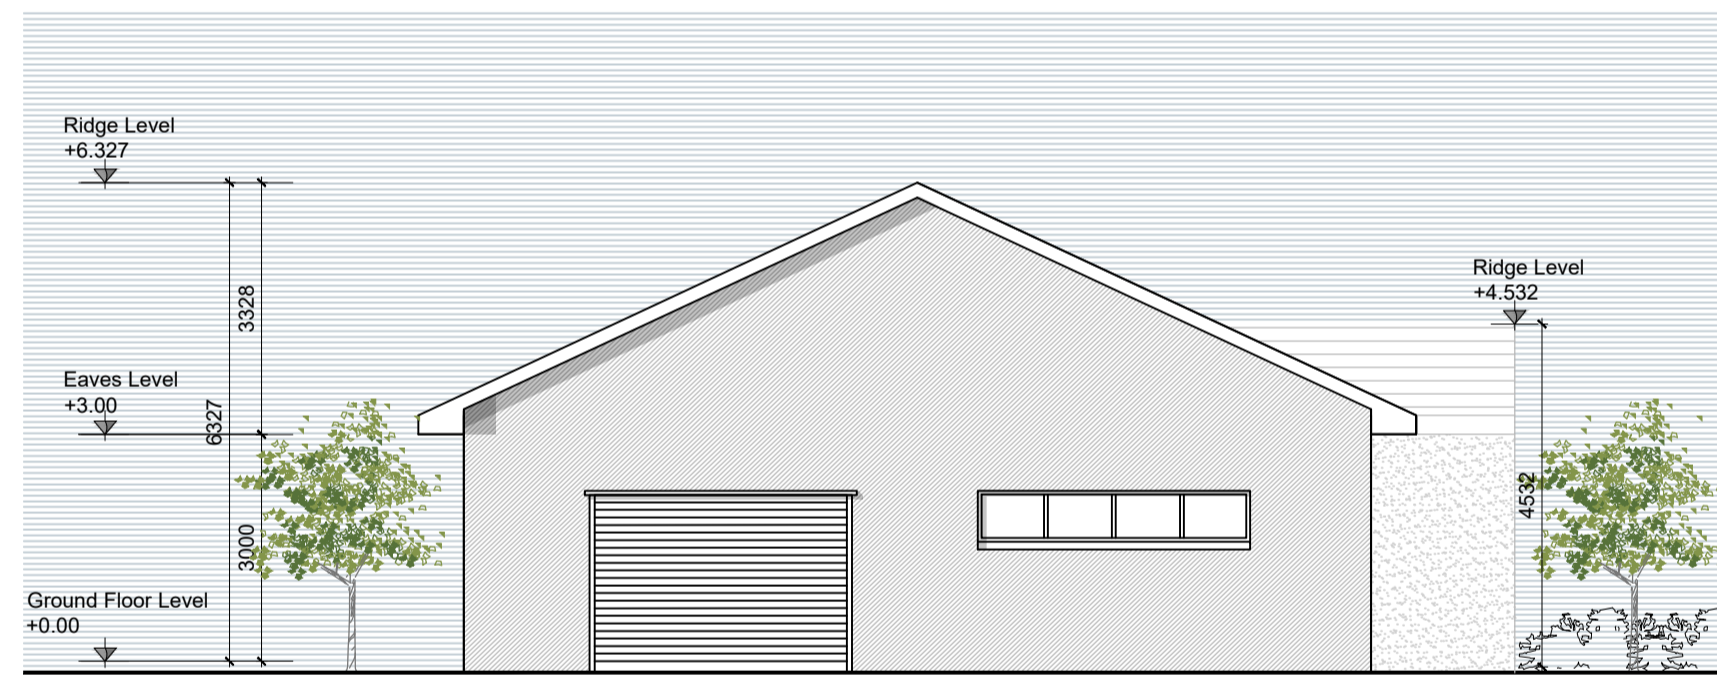

SOUTH (SIDE) ELEVATION A



WEST (SIDE) ELEVATION B

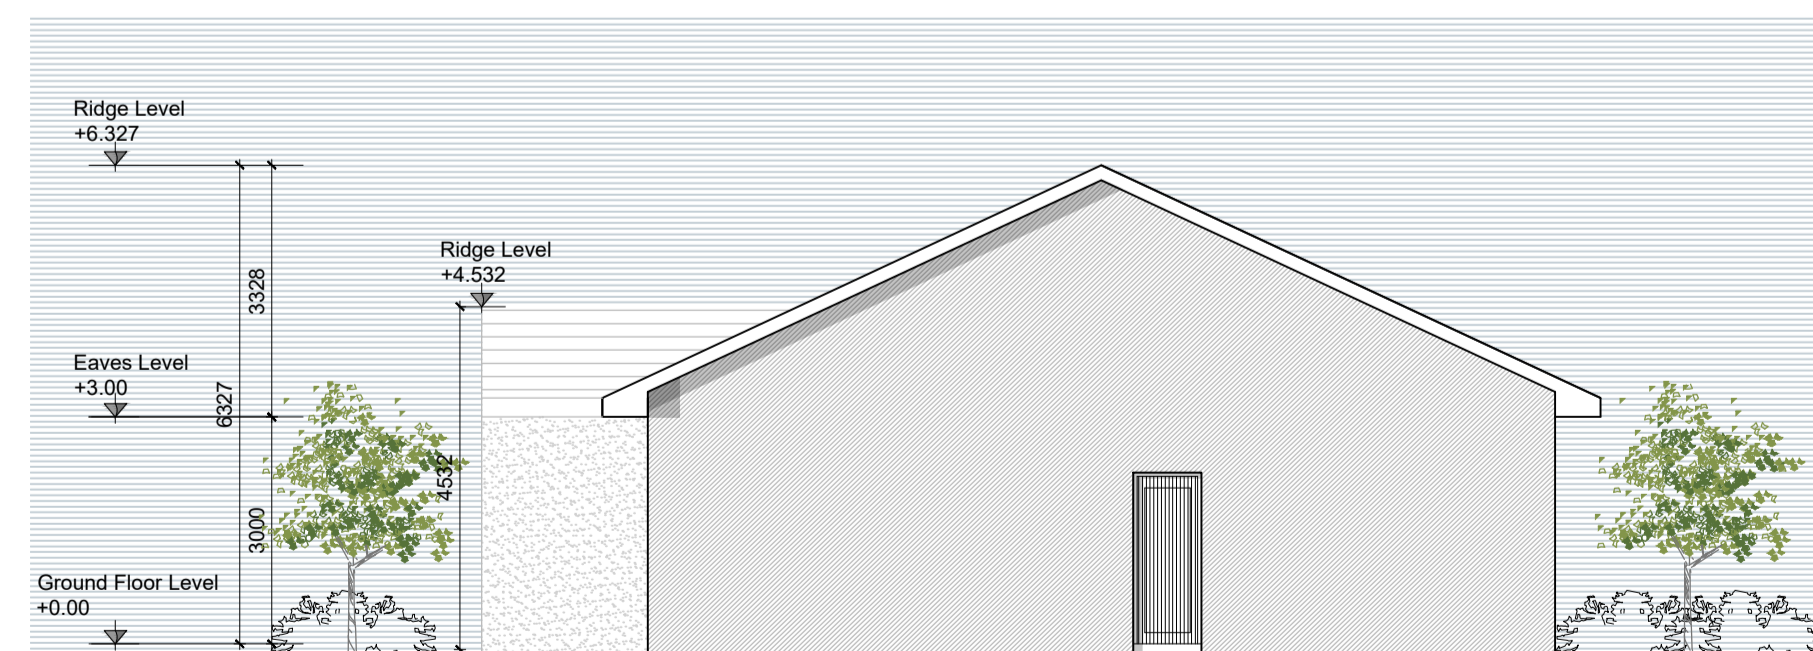

NORTH (REAR) ELEVATION C



EAST (FRONT) ELEVATION D


GENERAL NOTES
THIS DRAWING IS TO BE READ IN CONJUNCTION WITH ARCHITECTS, ENGINEERS AND LANDSCAPE ARCHITECTS DOCUMENTS.

NOTES ON FINISHES

ROOF: TO BE FINISHED WITH FIBRE CEMENT TILE
 WALLS: TO BE FINISHED IN A COMBINATION OF TROWEL FINISHED SAND / CEMENT RENDER
 JOINERY: ALL WINDOWS, DOORS, FASCIA / SOFFIT LININGS TO BE uPVC, ALUMINIUM OR TIMBER FOR PAINTING / STAINING.
 RAINWATER GOODS: TO BE uPVC OR ALUMINIUM.



KEY PLAN

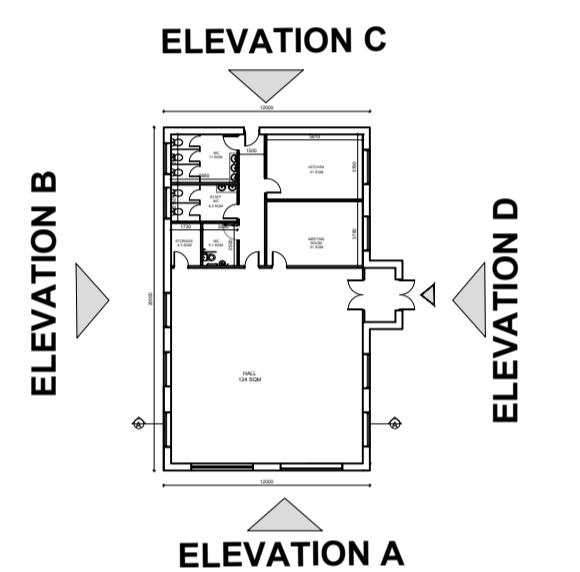

KEY PLAN (NTS)

NOTES:

DO NOT SCALE FROM DRAWINGS. WORK TO FIGURED DIMENSIONS ONLY. ARCHITECT TO BE NOTIFIED OF ALL DISCREPANCIES.

REVISIONS		
DATE	DESCRIPTION	No.

	PROJECT TITLE:	Moygaddy, Maynooth, Co. Meath	DATE:	Aug '22	DRAWN BY:	SB
	DRAWING TITLE:	Scout Den	SCALE:	1:100 @A1	REVISION:	
MFCROSSAN O'ROURKE MANNING ARCHITECTS		JOB NO: 21006		DRAWING NO: PL600		
<small>1 Grantham Street, Dublin 8, Ireland, D08 A497 Tel: 01-4788700 Fax: 01-4788711 E-Mail: arch@mcorm.com</small>						