



1:50 Ground Floor

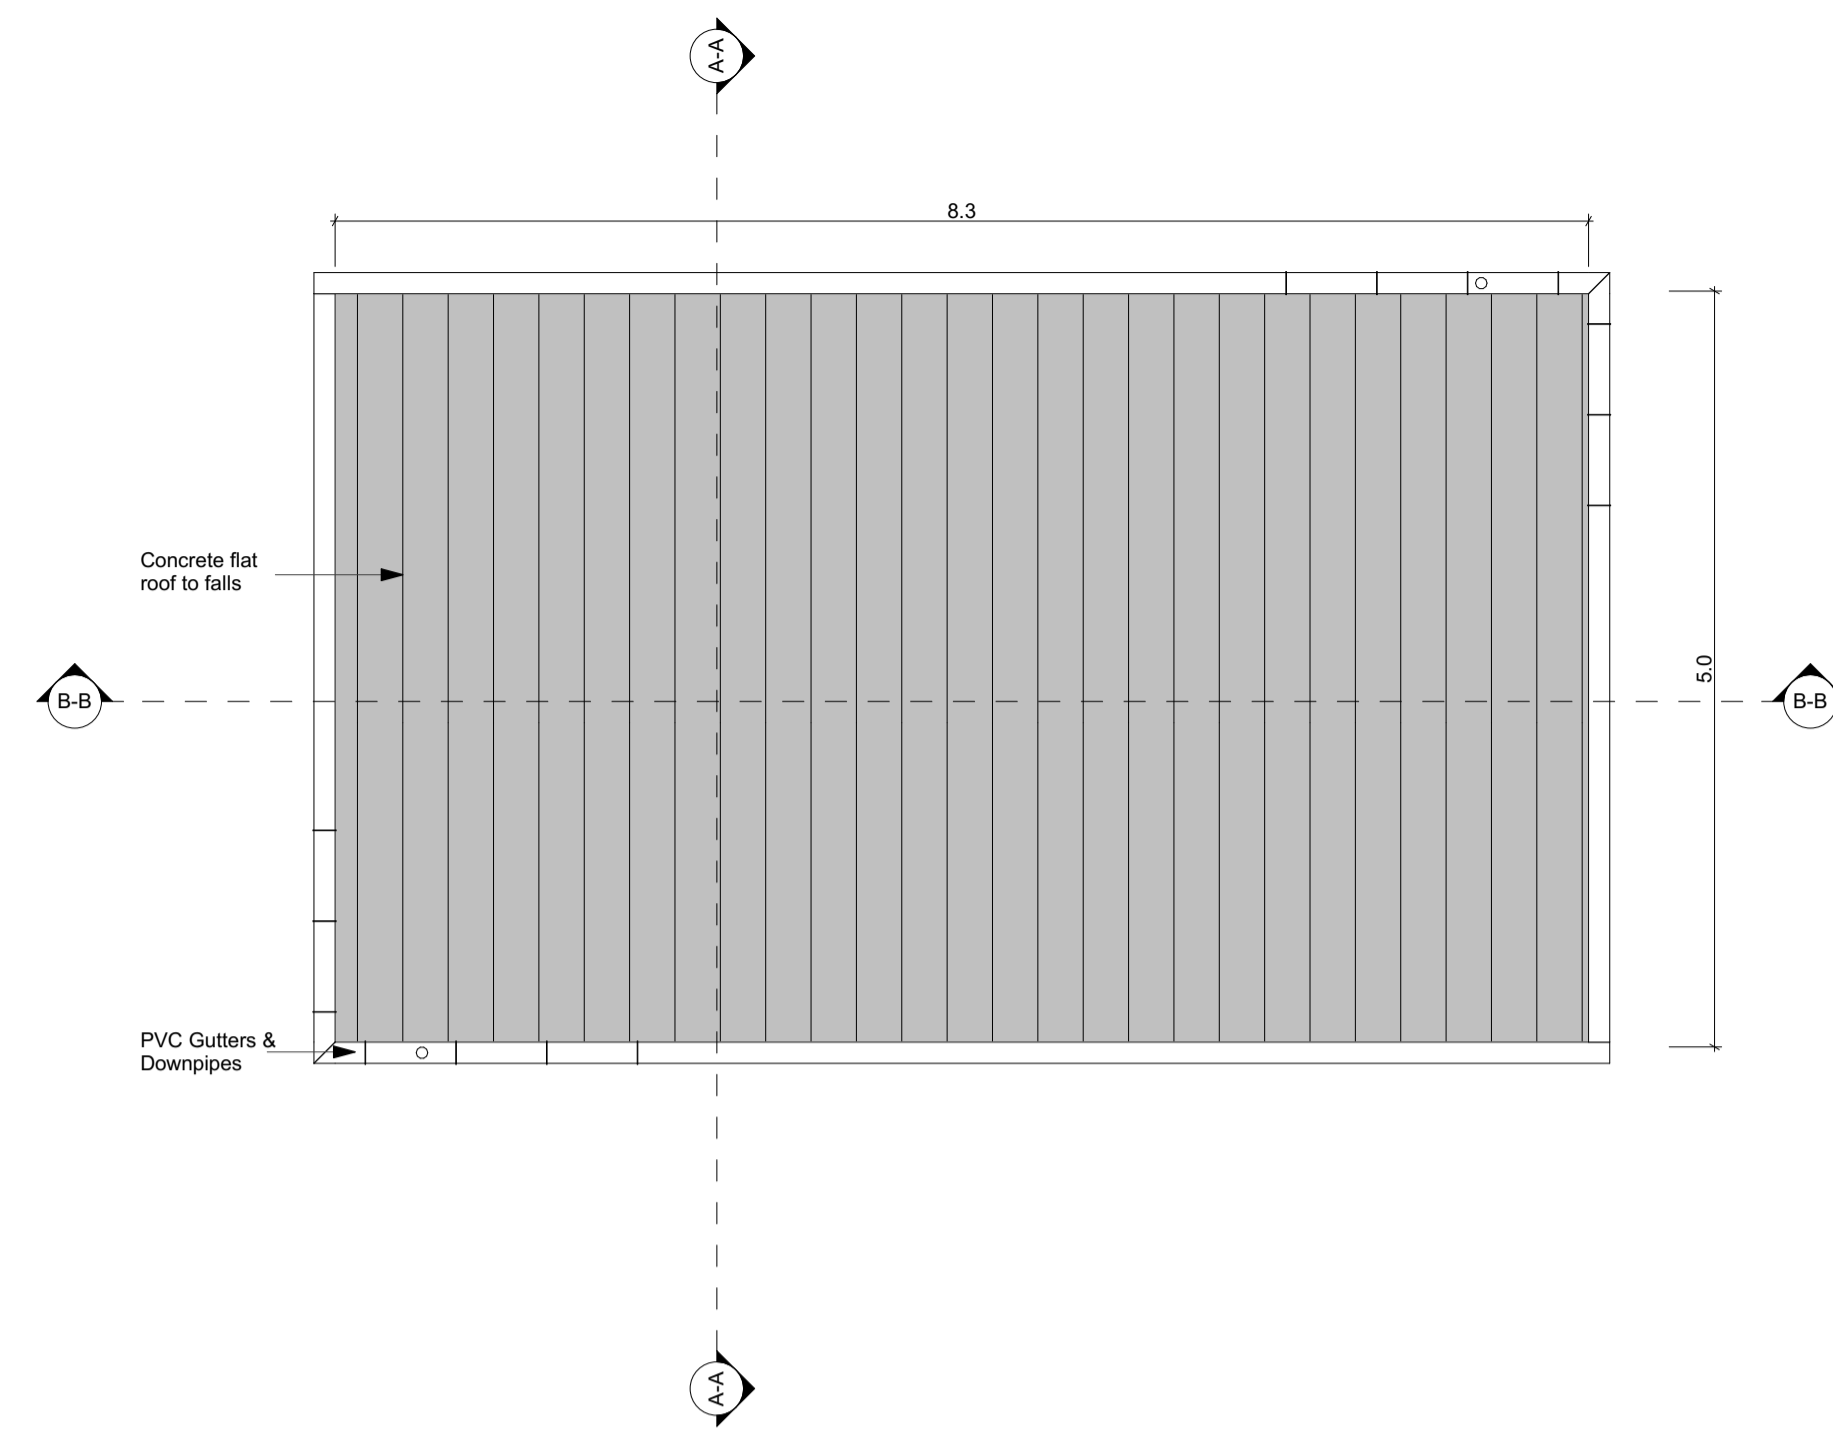


1:50 Roof Level

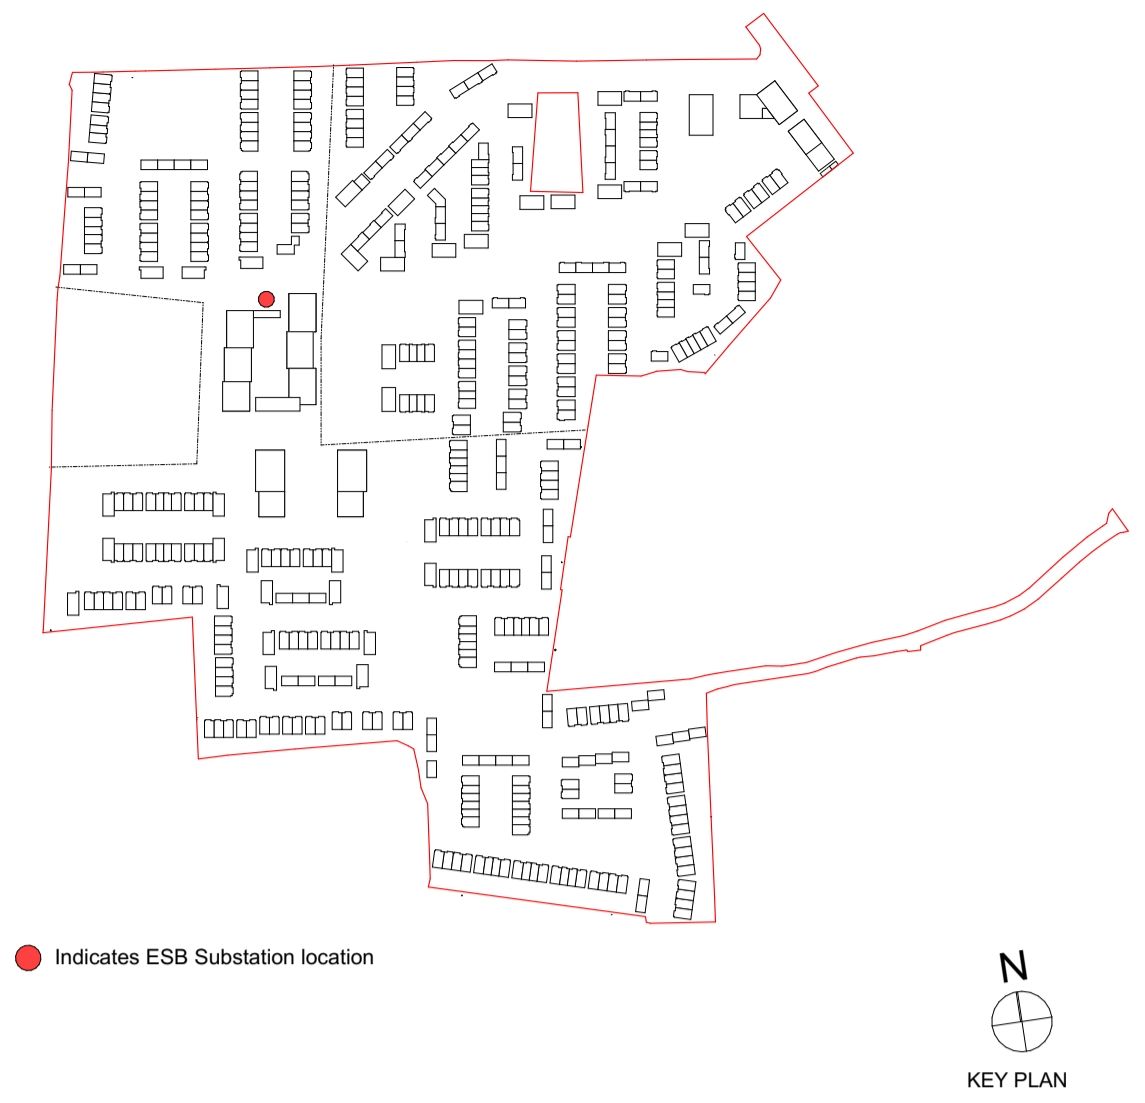


● Indicates ESB Substation location




KEY PLAN

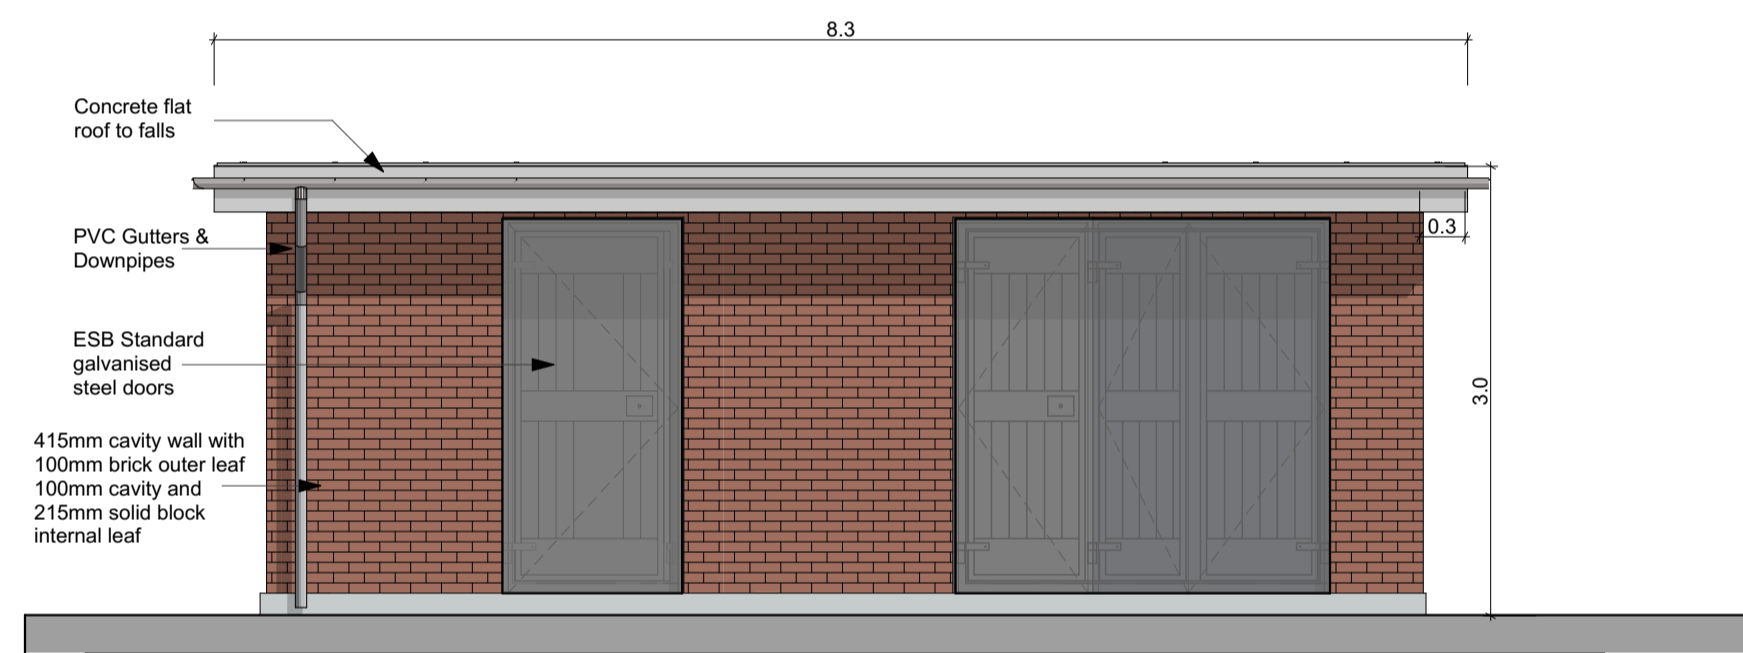


1:50 Front Elevation

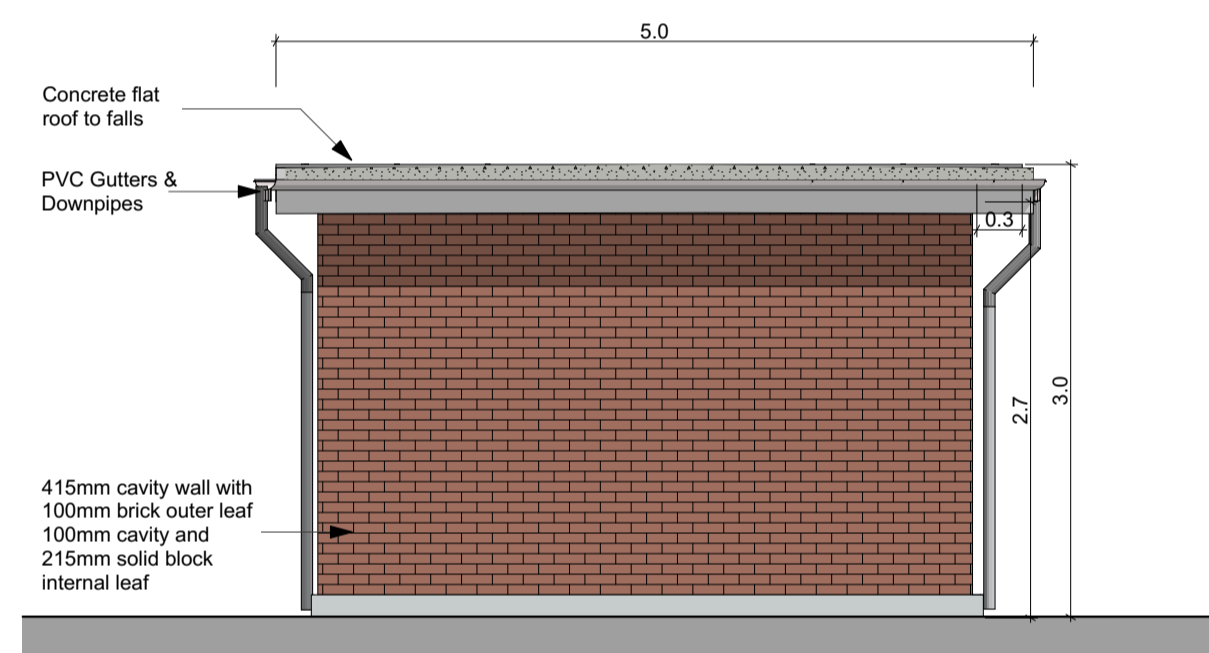


1:50 Gable Elevation 1

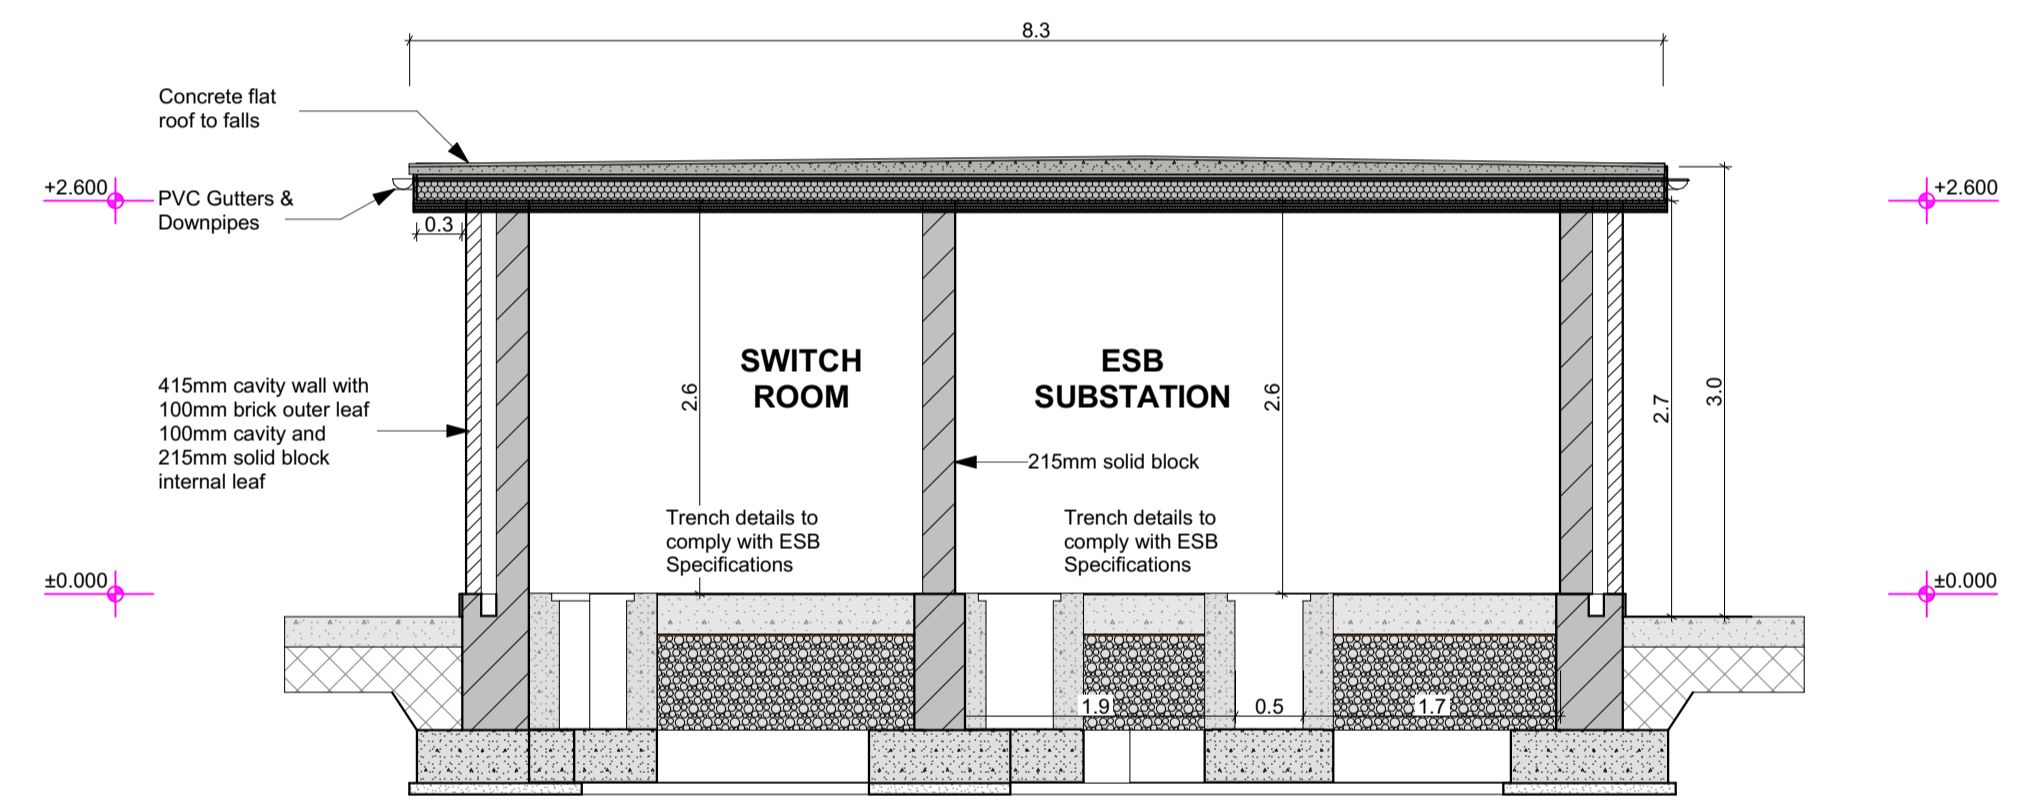


1:50 Section B-B

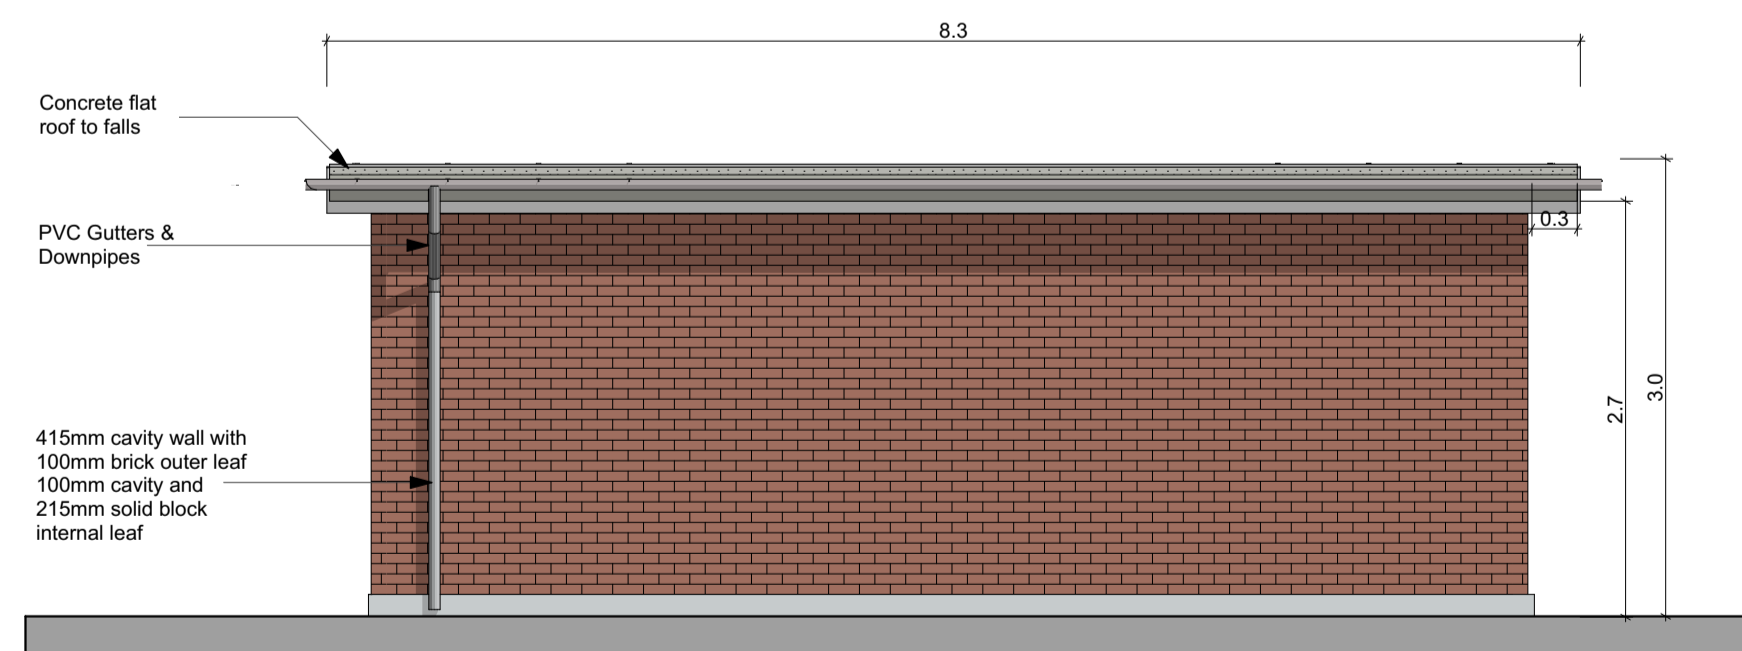

1:50 Rear Elevation

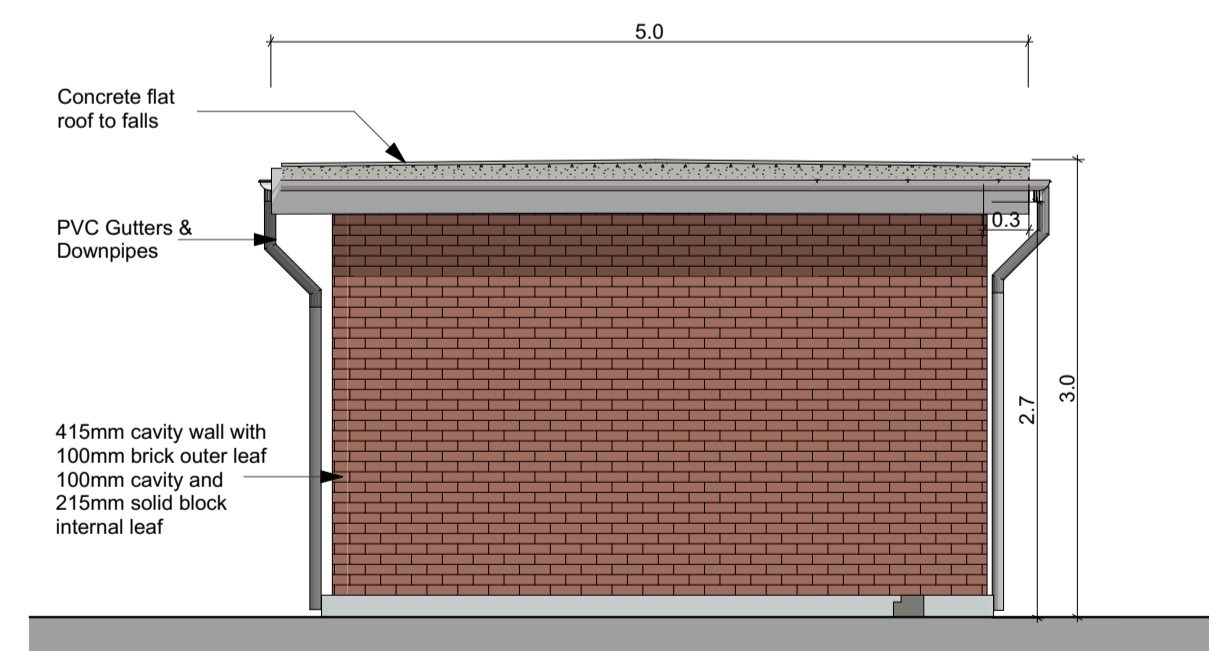

1:50 Gable Elevation 2

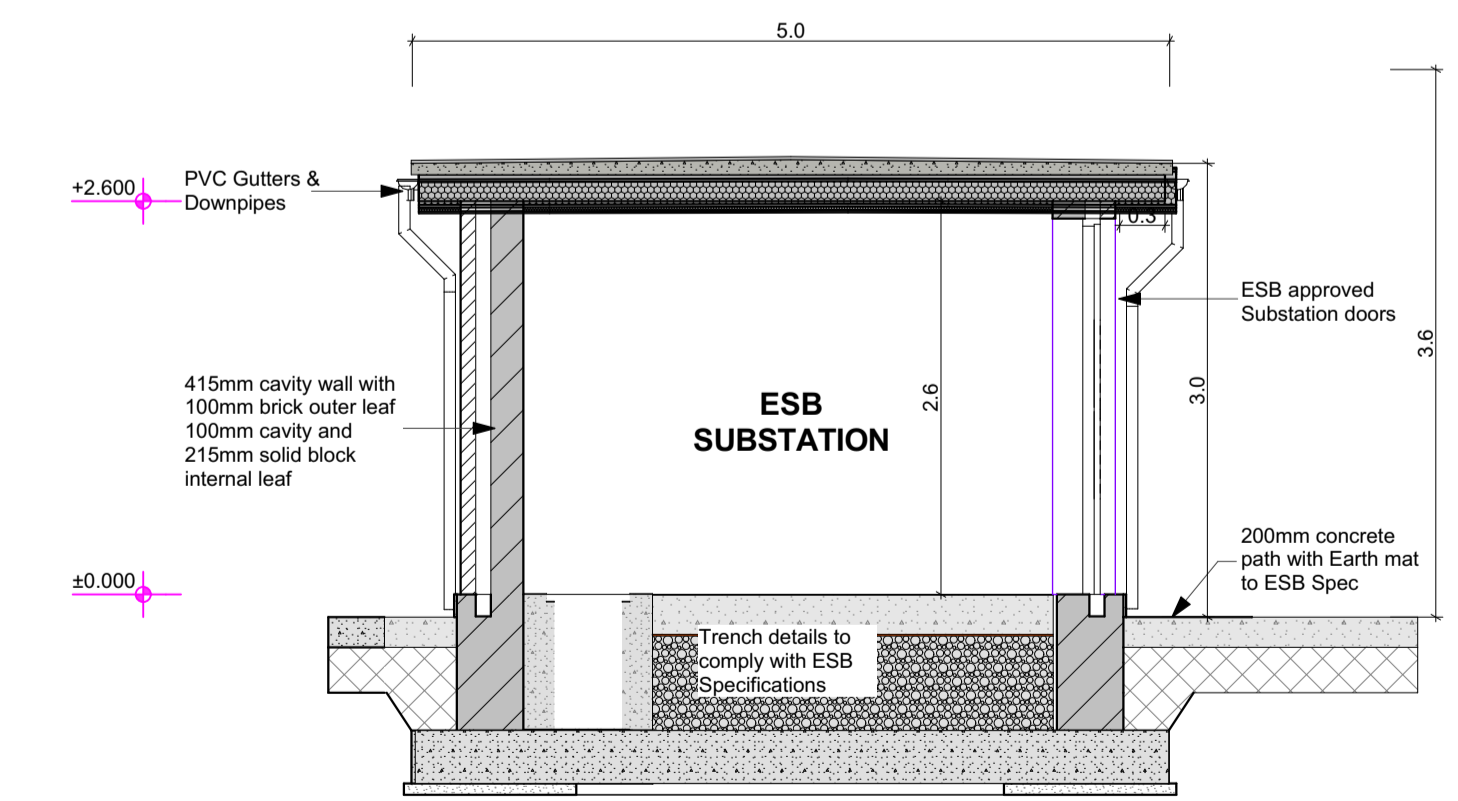

1:50 Section A-A

FOR ORIENTATION AND HANDING
PLEASE REFER TO SITE PLAN

Planning Application		DAVEY + SMITH ARCHITECTS	
DAVEY+SMITH ARCHITECTS 13 SEAPONT BUILDING, 4445 CLONTARF ROAD, CLONTARF, DUBLIN 3 PH: 01 247638 EMAIL: info@davey-smith.com WEB: www.davey-smith.com			
Layout ID: D2101 - SUB01	Scale: 1:50	Job No: D2101	Series: Planning
Project: Ashbourne SHD	Date: 9/1/2022	Status: Planning	
Drawing Name: ESB Substation (Double)			

THIS DRAWING IS TO BE READ IN CONJUNCTION WITH RELEVANT CONSULTANT DRAWINGS - NOTIFY ARCHITECTS OF ANY DISCREPANCIES - CHECK DIMENSIONS ON SITE - USE FIGURE DIMENSIONS ONLY - COPYRIGHT RESERVED FOR DAVEY & SMITH ARCHITECTS LTD.