




BUILDING A

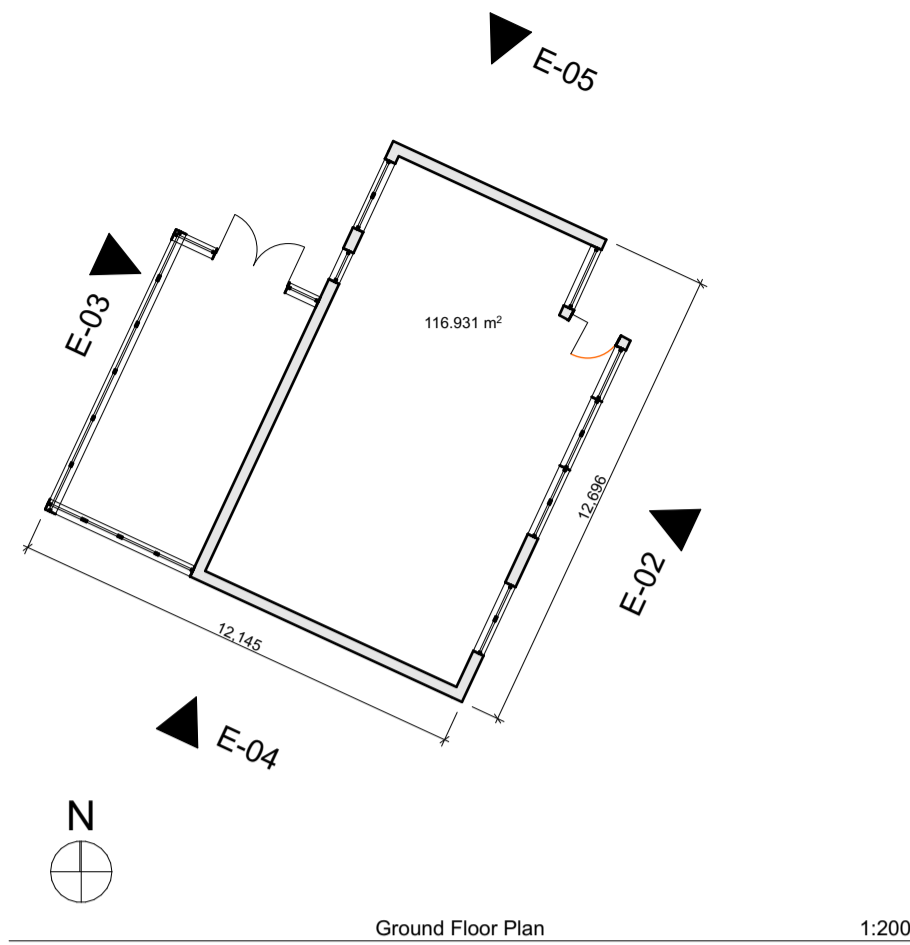


Ground Floor Plan 1:200

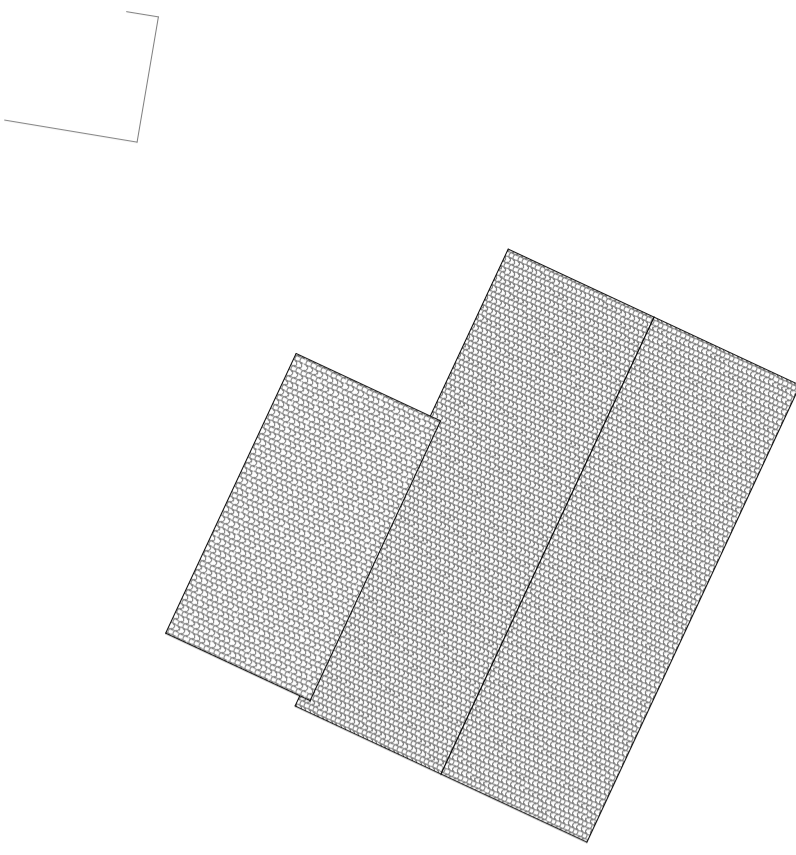


Roof Plan 1:200

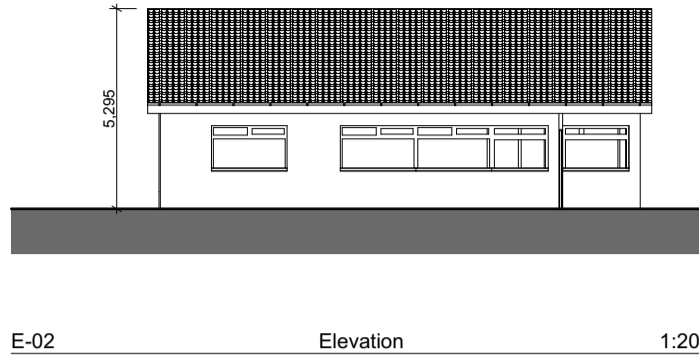


E-02 Elevation 1:200

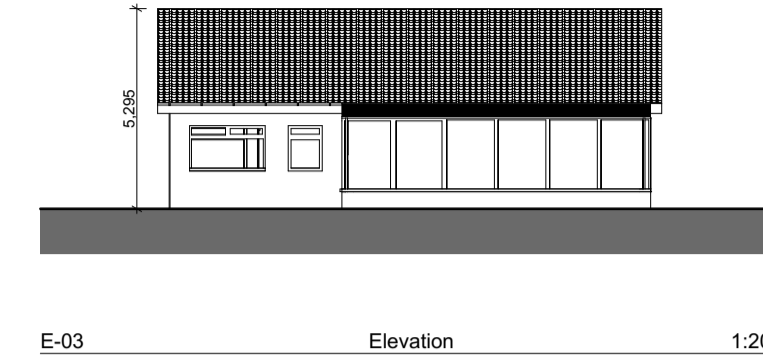

E-03 Elevation 1:200

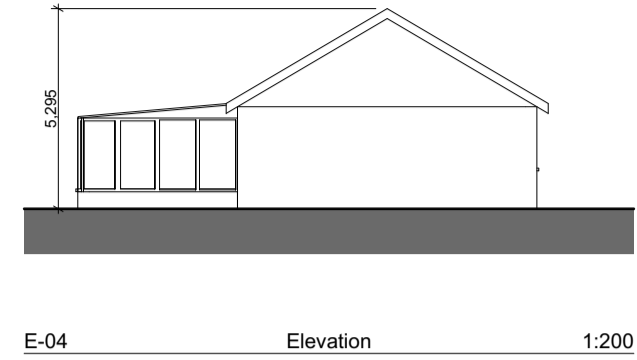


E-04 Elevation 1:200

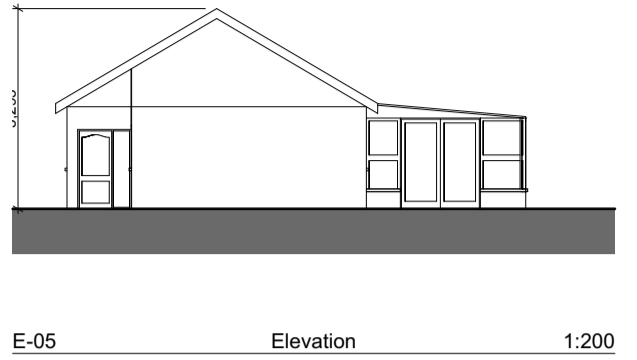


E-05 Elevation 1:200

Do not scale from this drawing.
Use figured dimensions only.
All errors and omissions to be reported to the Architect.
This drawing is to be read in conjunction with relevant consultant's drawings.
All dimensions are in millimetres and all levels are in meters to match Datums unless otherwise noted.
This drawing is for planning purposes only and not for construction.
This drawing or design may not be reproduced without permission.
Refer to siteplan for finished floor levels, orientation & handing.


BUILDING B

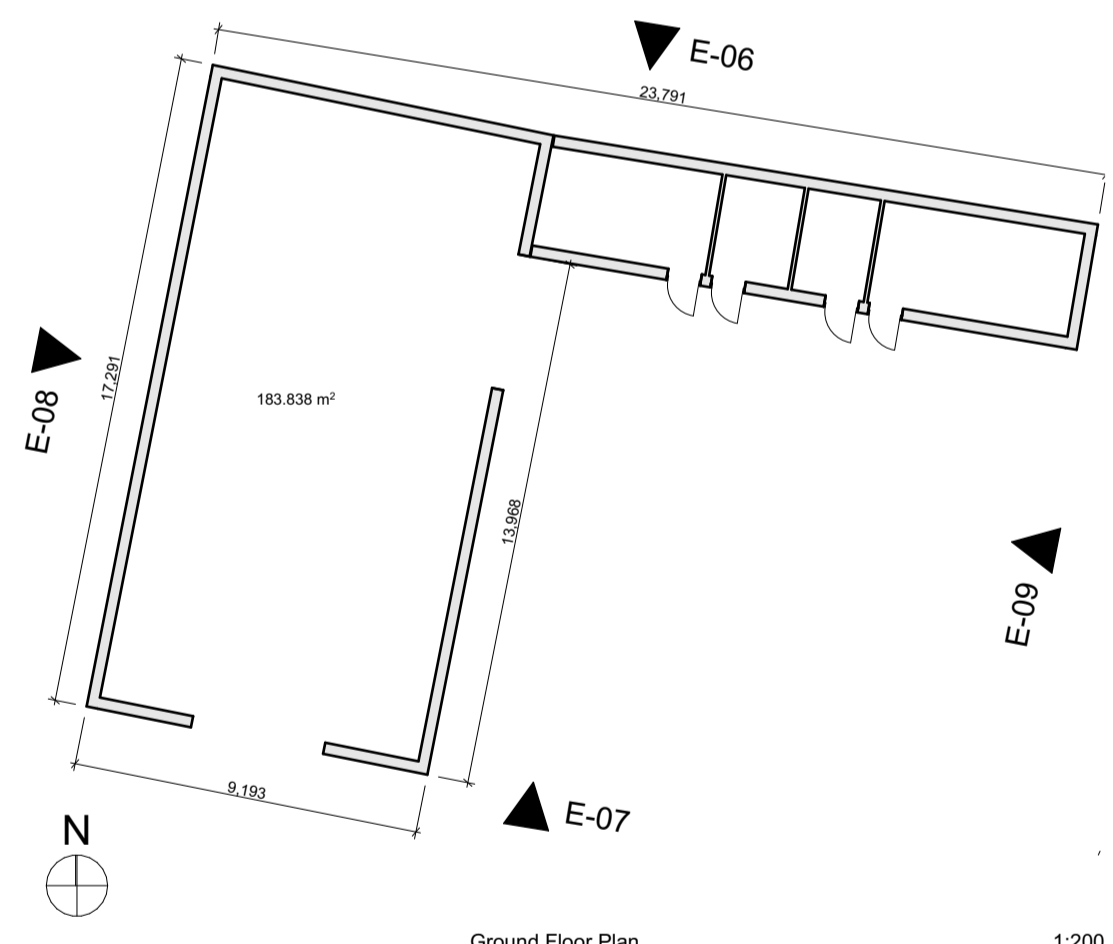


Ground Floor Plan 1:200

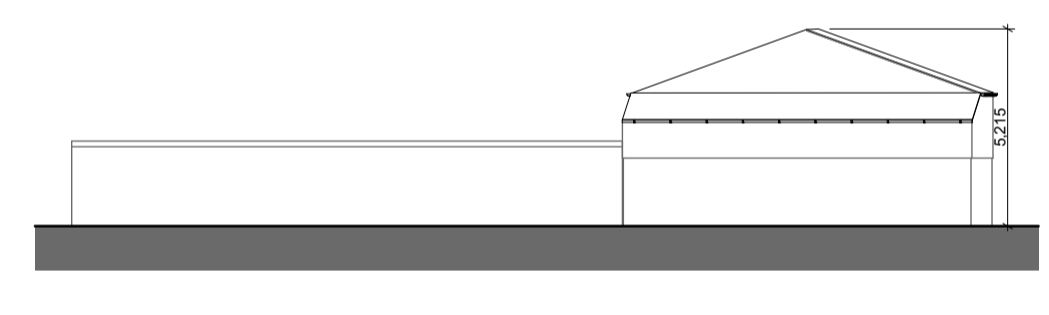


E-06 Elevation 1:200

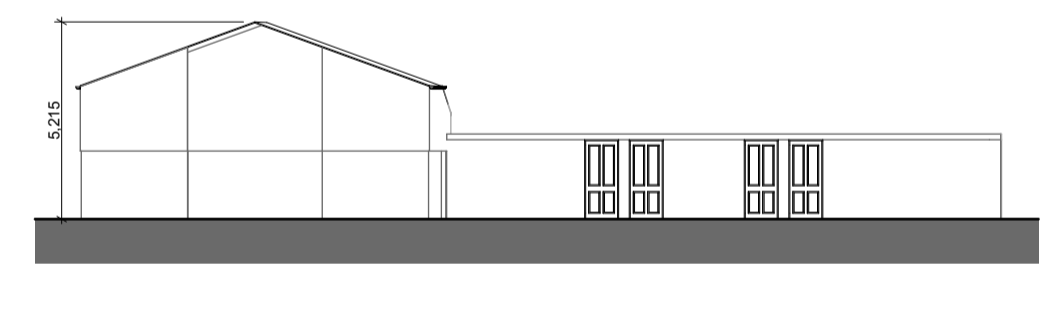


E-07 Elevation 1:200

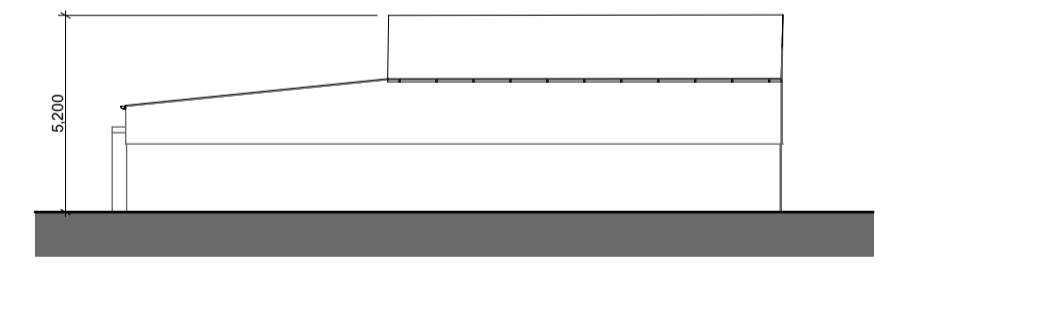


E-08 Elevation 1:200

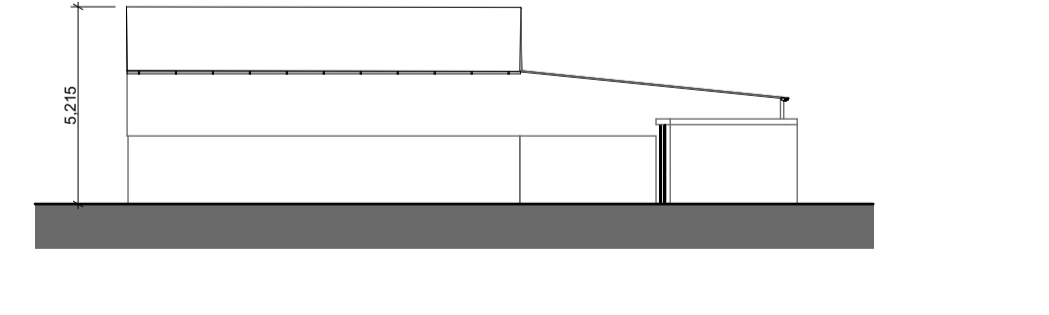

E-09 Elevation 1:200

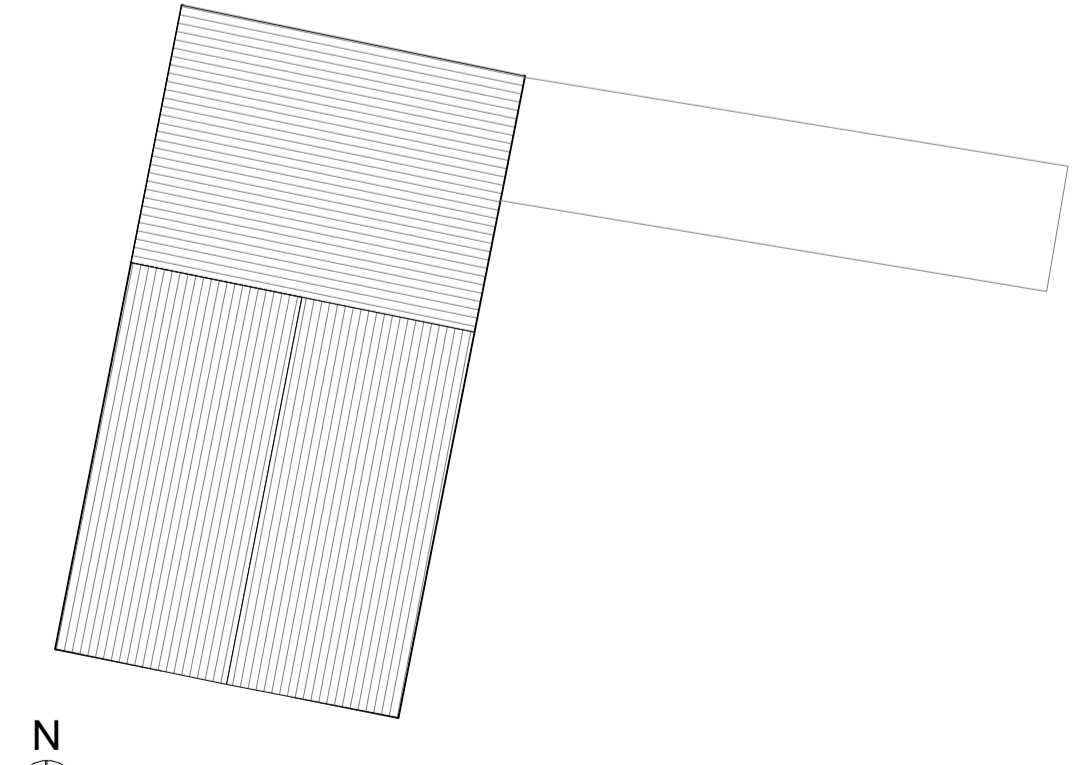

Roof Plan 1:200

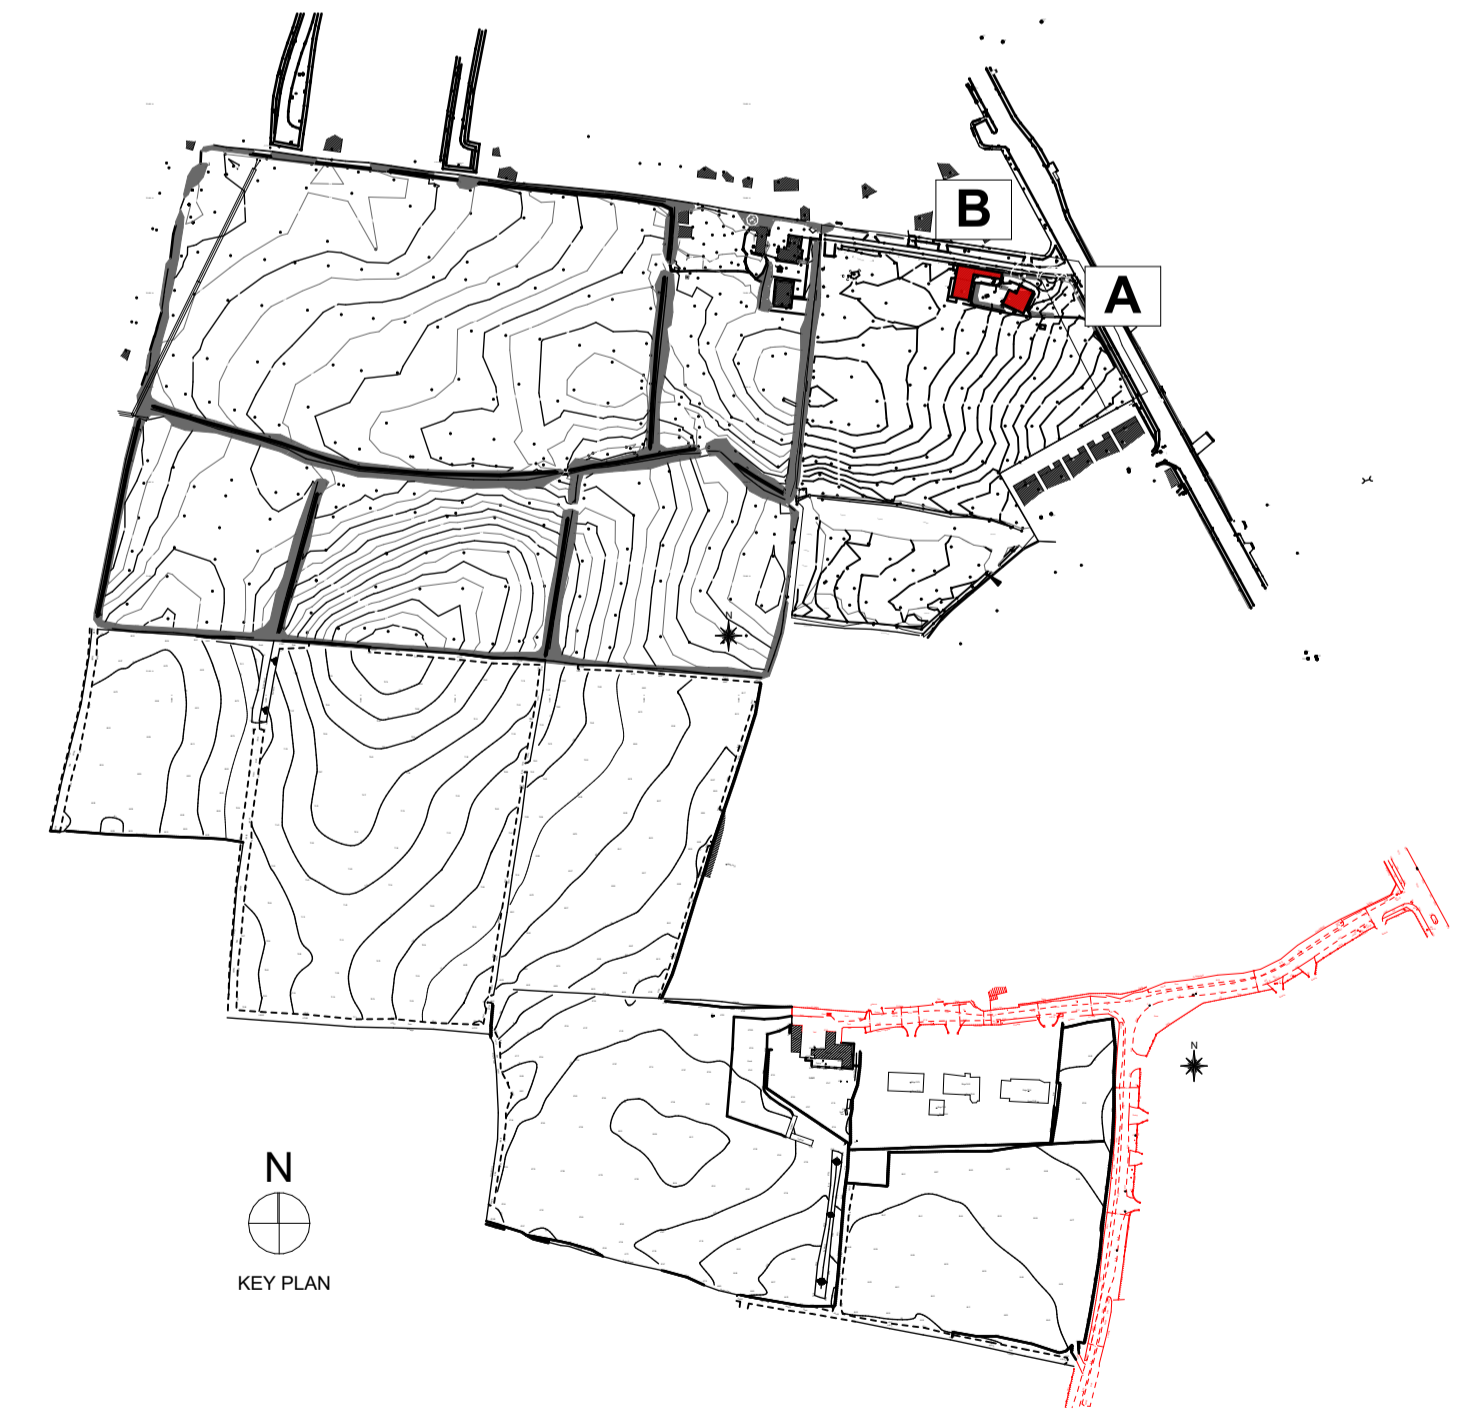

KEY PLAN

Demolition Plans

	Planning Application		
		<small>DAVEY + SMITH ARCHITECTS Unit 13, THE SEAPORT BUILDING, 44-45 CLONTARF ROAD, CLONTARF, DUBLIN 3 PH: 01 2471938 EMAIL: info@davey-smith.com WEB: www.davey-smith.com</small>	<small>Scale: 1:200</small> <small>Job No: D2101</small> <small>Series: PLANNING</small> <small>Date: 31/08/2022</small> <small>Status: PLANNING</small> <small>Revision:</small>
Layout ID: D2101-DL01		Drawing Name: Buildings A & B - Demolition Drawings	

THIS DRAWING TO BE READ IN CONJUNCTION WITH RELEVANT CONSULTANTS DRAWINGS - NOTIFY ARCHITECTS OF ANY DISCREPANCIES - CHECK DIMENSIONS ON SITE - USE FIGURED DIMENSIONS ONLY - COPYRIGHT RESERVED FOR DAVEY + SMITH ARCHITECTS LTD.