



FOUNDATION PLAN (1:200)

**GENERAL NOTES:**

1. FOUNDATIONS TO BE SET OUT CENTRALLY TO WALLS/COLUMNS TO WHICH THEY SUPPORT UNLESS NOTED OTHERWISE.
2. ALL EXCAVATIONS FOR FOUNDATIONS TO BE INSPECTED BY DBFL PRIOR TO POURING OF CONCRETE.
3. ALL WATERPROOFING, TANKING, DPC TRAYS AND D.P.M.s TO ARCHITECTS DETAILS.
4. RADON PROTECTION IN ACCORDANCE WITH ARCHITECTS DETAILS.

**FOUNDATIONS:**


ALL FOUNDATION SIZES ARE INDICATIVE AND SUBJECT TO FURTHER SITE INVESTIGATION WORKS CARRIED OUT ON SITE.  
T.O.F. INDICATES TOP OF FOUNDATION LEVEL. FINAL LEVEL SUBJECT TO CONFIRMATION ON SITE.  
FOR SETTING OUT OF ALL WALLS REFER TO ARCHITECTS DRAWINGS.

**PAD BASE LEGEND:**


- P1 - 2000x2000x500 DEEP
- P2 - 2500x2500x600 DEEP
- P3 - 3000x3000x600 DEEP
- P4 - 3500x3500x700 DEEP
- P5 - 4000x4000x800 DEEP
- P6 - 4750x4750x900 DEEP

**R.C. COLUMNS LEGEND:**

□ = 300 x 900 R.C. COLUMN

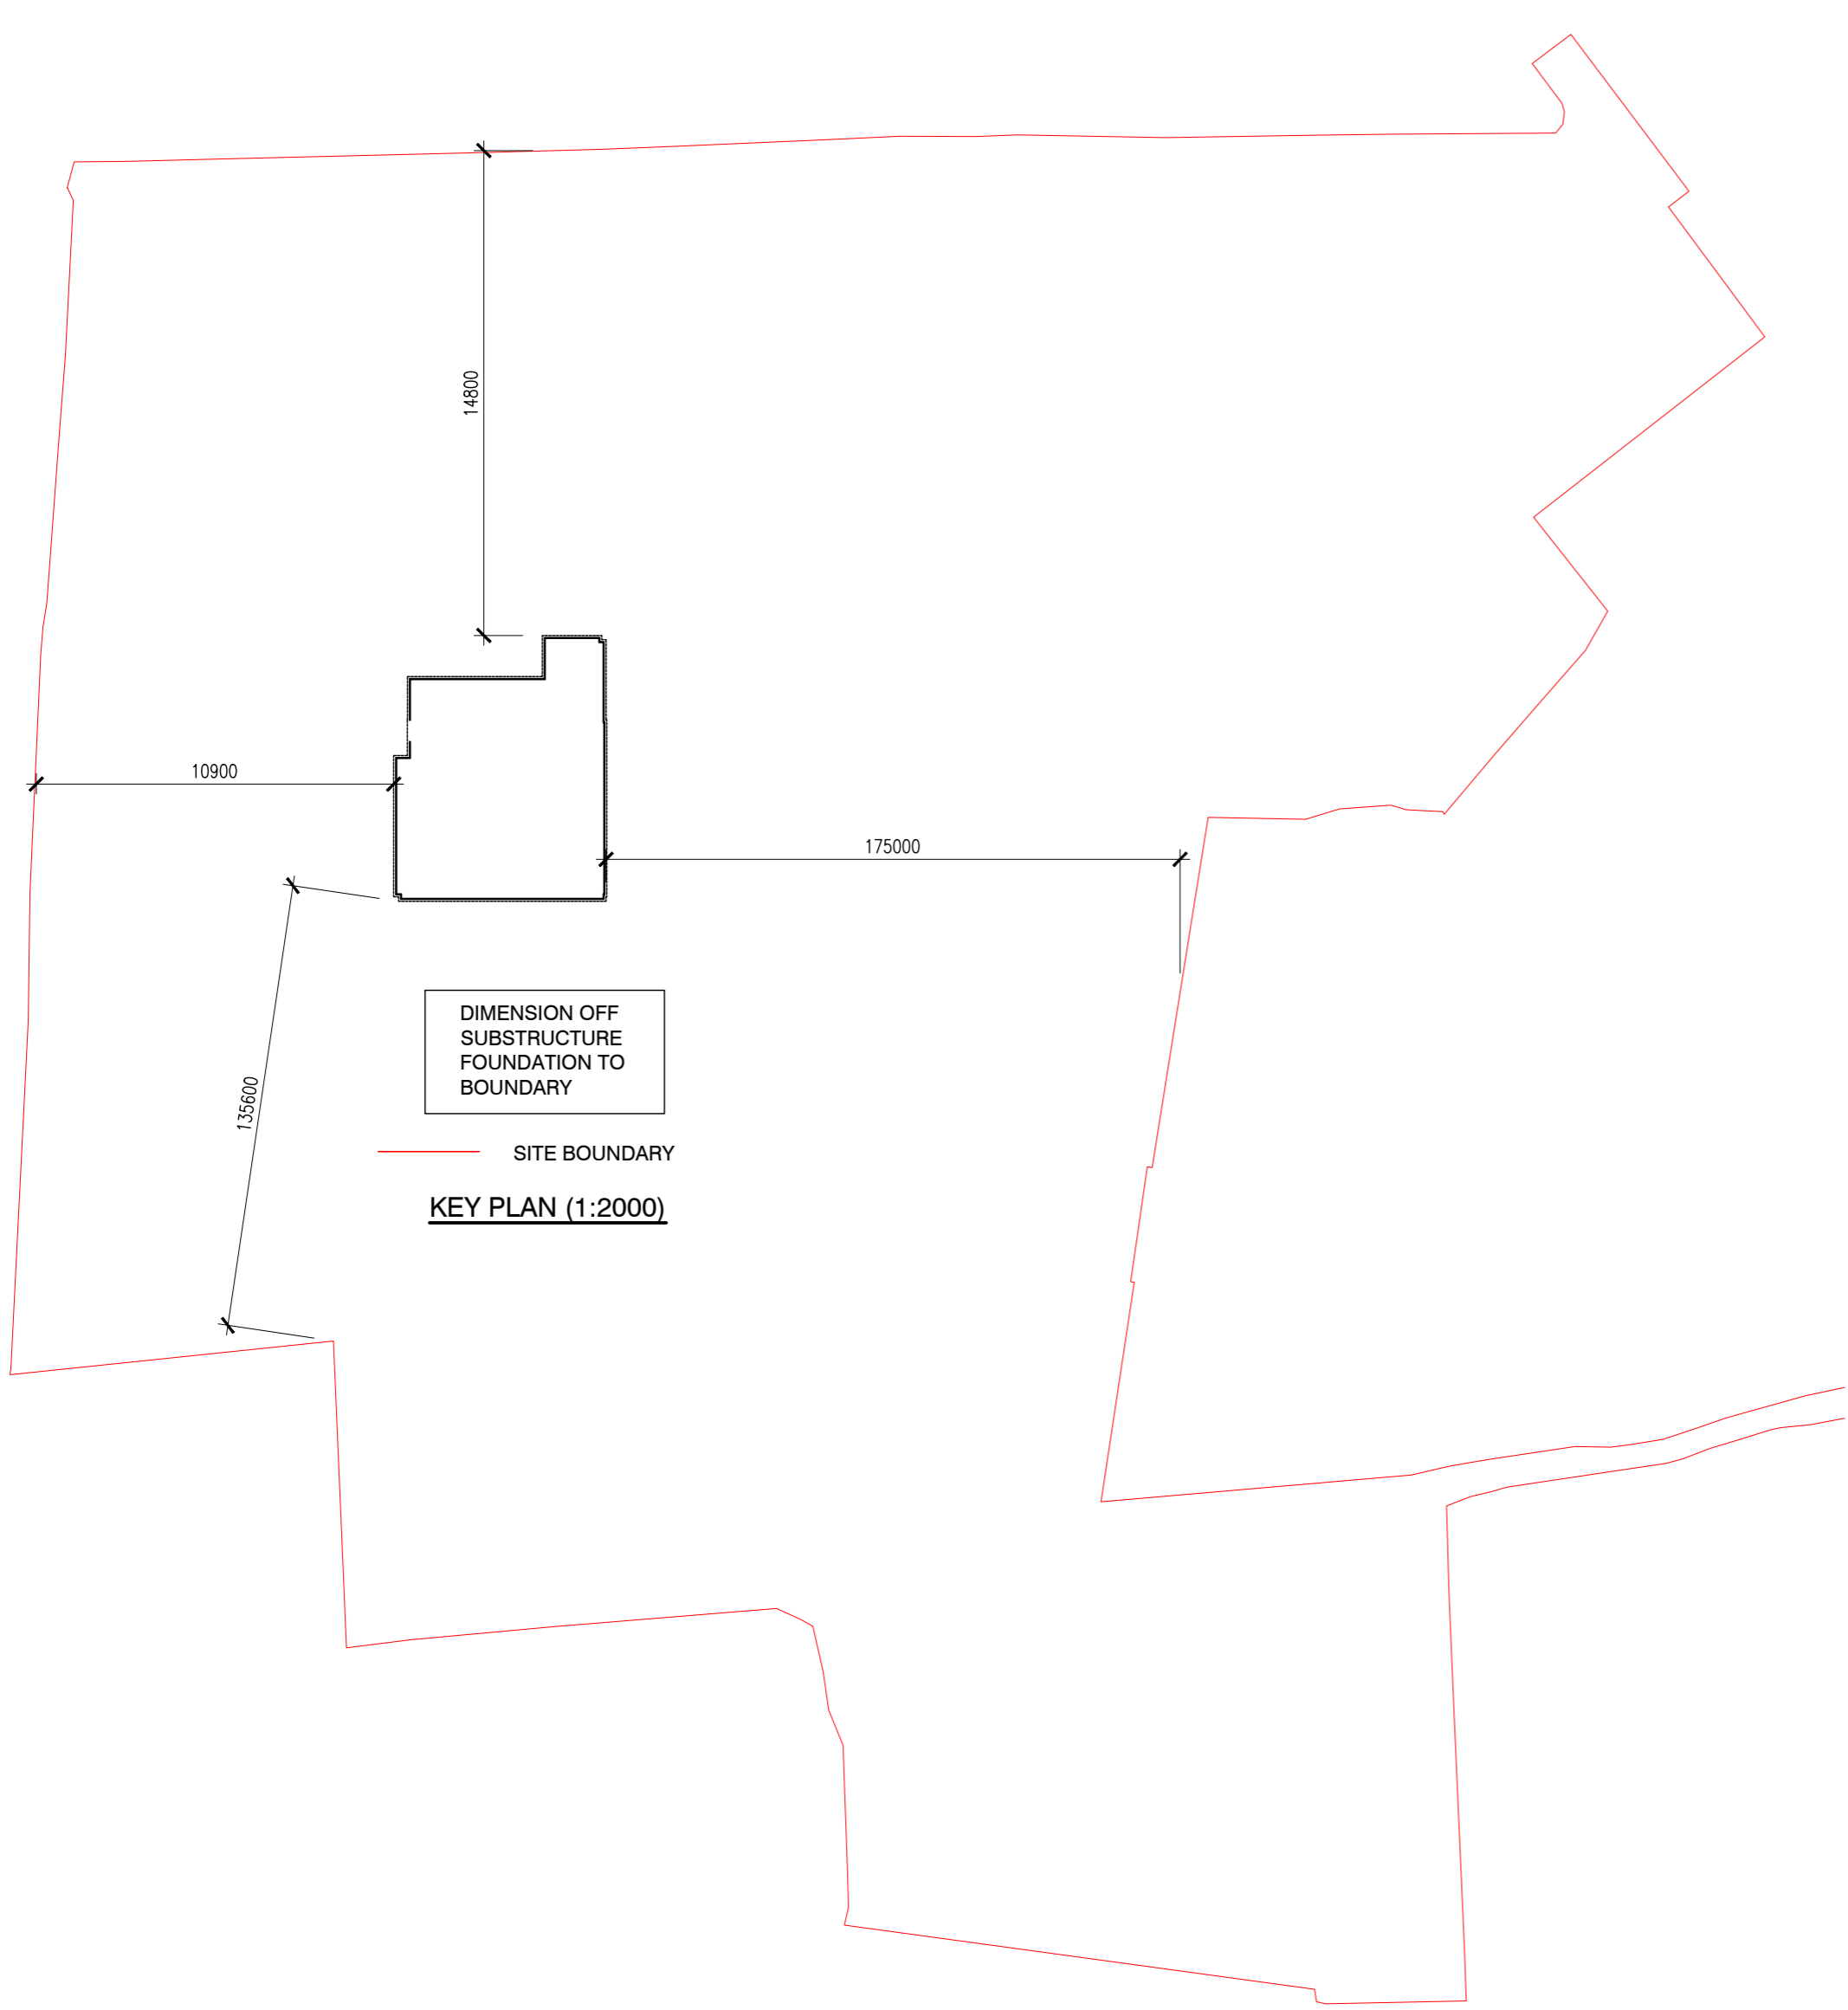

KEY PLAN (1:2000)

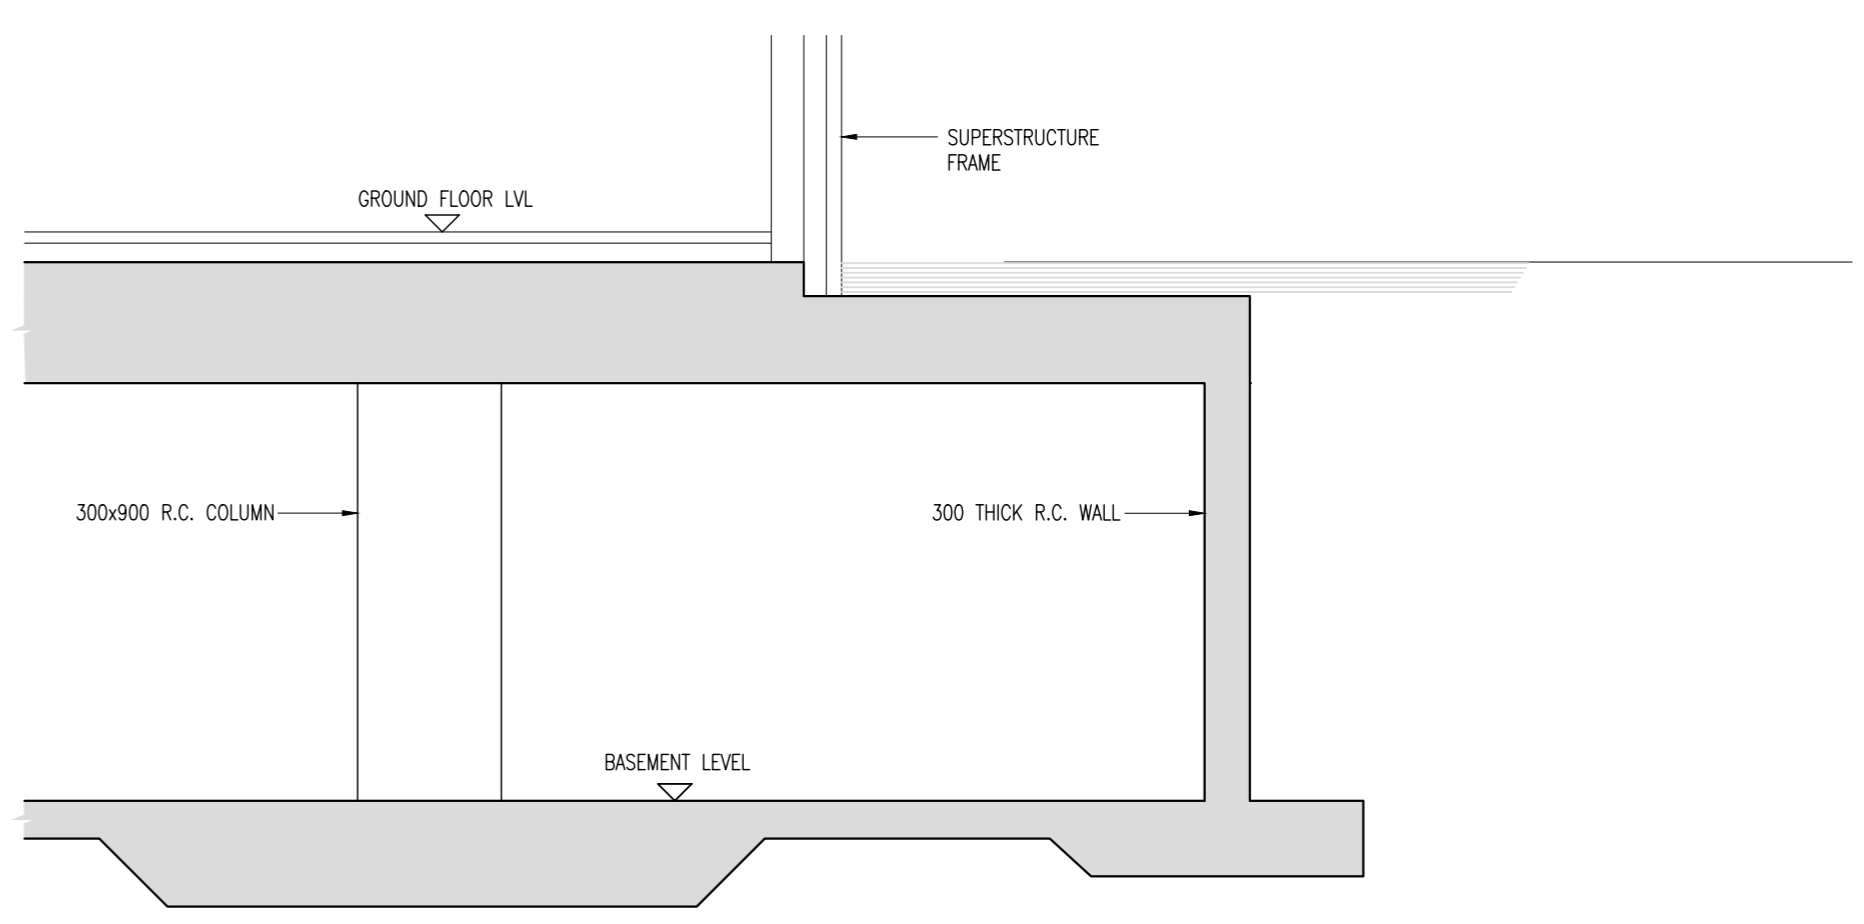

TYPICAL SECTION (1:50)

P01	31.08.22	FOR INFORMATION	TTR	JDH
rev	date	description	by	chkd.
		A - Approved		
		B - Approved with comments		
		C - Do not use		
suitability		issue purpose		
S2 - INFORMATION		PLANNING		

**DBFL Consulting Engineers**  
Civil, Structural & Transportation Engineering  
www.dbfl.ie

DUBLIN OFFICE: Ormond House, Upper Ormond Quay, Dublin 7, D07 W704  
PHONE: +353 1 408 4000  
CORK OFFICE: 14 South Mall, Cork, T12 CT91  
PHONE: +353 21 2024538  
WATERFORD OFFICE: Suite B6 The Atrium, Marlana Gate, Canada Street, Waterford, X91 W028  
PHONE: +353 51 508 500

project ref:  
**ASHBOURNE SHD**

drawing title:  
**BASEMENT FOUNDATION PLAN**

Client:  
**ARNUB LTD. & ASPECT HOMES (ADC) LTD.**

designed by: JDH/AT author: TTR scale: 1:200 sheet size: A1  
drawing no.: 200059-DBFL-XX-ZZ-DR-S-8000 revision: P01