

For DLRC Part V Layouts refer to drawing no  
BRA-GHA-Z1-XX-DR-A-04001

For DLRC Part V Layouts refer to drawing no  
BRA-GHA-Z1-XX-DR-A-04001

For WCC Part V Layouts refer to drawing no  
BRA-GHA-Z1-XX-DR-A-04002

**Notes & Key**  
DIMENSIONS NOT TO BE SCALED FROM THIS DRAWING.  
CONTRACTORS TO NOTIFY ARCHITECTS OF SITE  
VARIATIONS AFFECTING INFORMATION ON THIS DRAWING.  
THIS DRAWING IS COPYRIGHT OF GLENN HOWELLS  
ARCHITECTS.

Please note information relating to the existing elements within  
this site should be treated as indicative and must be confirmed  
through accurate site measurement before being relayed upon.


This drawing has been produced without the use of a measured  
survey. Glenn Howells Architects cannot guarantee the accuracy  
of the information generated regarding its relationship to the site or  
surrounding area. The information contained within this drawing  
should be treated as indicative.

Glenn Howells Architects take no responsibility for the location of  
legal boundaries indicated on this drawing and advise a separate  
drawing be completed by a specialist Surveyor to establish exact  
boundaries.

O.S Data from sheet number  
1:1000: 3568-03  
1:1000: 3568-04  
1:1000: 3568-08  
1:1000: 3568-09  
1:1000: 3568-13  
1:1000: 3568-14  
Ordnance Survey Licence Number  
CVSL50286263  
© Ordnance Survey Ireland/Government of Ireland  
All levels are given in metres and are referred to O.S.  
Datum Malin Head Co. Donegal (1970 Adjustment)  
Centre Point Coordinates X,Y = 726576,719356

Site Area = 8.812 Ha

- KEY**
- County Boundary
  - Proposed Part V
  - Proposed Part V in Neighbouring County

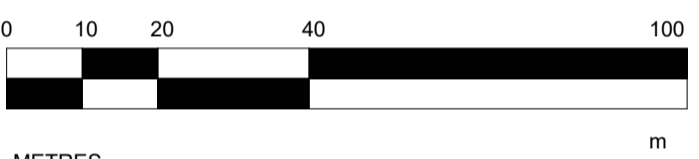

METRES  
@ 1:1000

Revisions

Date	Rev	By	Description
29/07/2022	P01	MP	Drawings issued for design freeze and comment



**PLANNING ISSUE**

Project: Coastal Quarter SHD 2  
GHA No.: 2244

Client: Shankill Property Investments Limited

Drawing Title: DLRC - Proposed Part V Site Plan

Drawing No.: BRA-GHA-Z1-XX-DR-A-10020  
Revision: P01

Scale: 1 : 1000@A1  
Date: 29/07/22  
Checked: DK

**Glenn Howells Architects**  
321 Bradford St, Birmingham, B5 6ET  
T. +44 (0)121 666 7640 E. mail@glennhowells.co.uk