



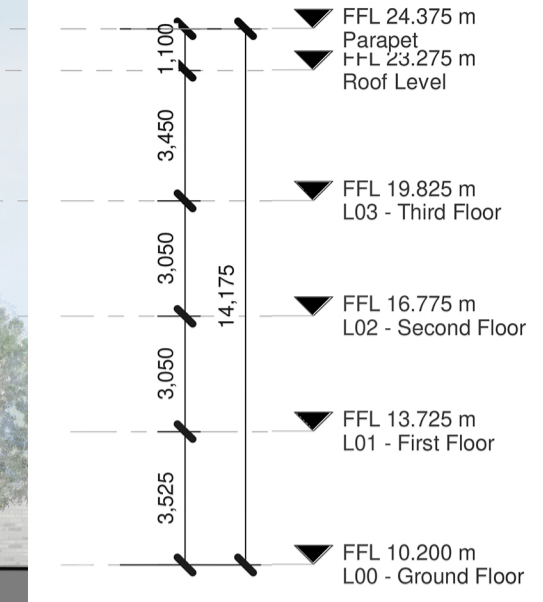


South Elevation
Scale:1:200

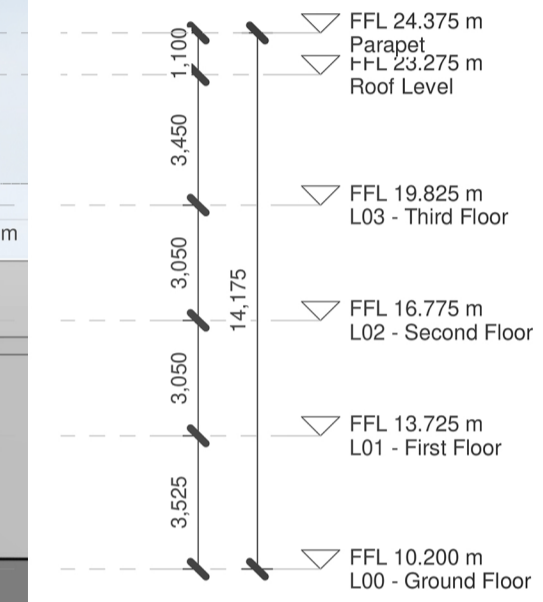


North Elevation
Scale:1:200



East Elevation
Scale:1:200

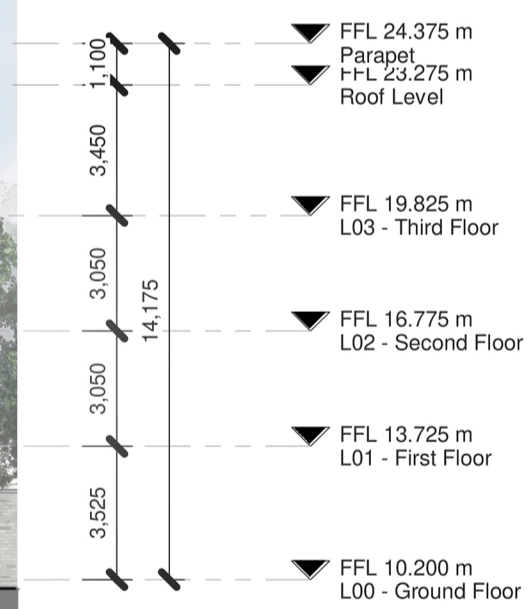

West Elevation
Scale:1:200

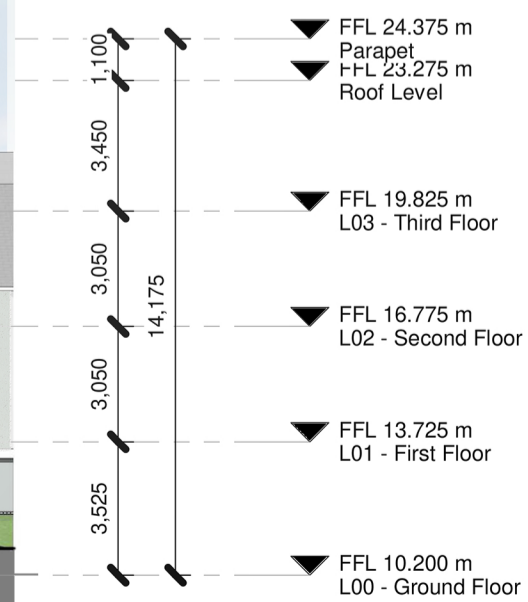

Notes & Key

DIMENSIONS NOT TO BE SCALED FROM THIS DRAWING. CONTRACTORS TO NOTIFY ARCHITECTS OF SITE VARIATIONS AFFECTING INFORMATION ON THIS DRAWING. THIS DRAWING IS COPYRIGHT OF GLENN HOWELLS ARCHITECTS.

Please note information relating to the existing elements within this site should be treated as indicative and must be confirmed through accurate site measurement before being relayed upon.

This drawing has been produced without the use of a measured survey. Glenn Howells Architects cannot guarantee the accuracy of the information generated regarding its relationship to the site or surrounding area. The information contained within this drawing should be treated as indicative.

Glenn Howells Architects take no responsibility for the location of legal boundaries indicated on this drawing and advise a separate drawing be completed by a specialist Surveyor to establish exact boundaries.

O.S Data from sheet number
 1:1000 3568-03
 1:1000 3568-04
 1:1000 3568-08
 1:1000 3568-09
 1:1000 3568-13
 1:1000 3568-14
 Ordnance Survey Licence Number
 CYSL50286263
 © Ordnance Survey Ireland/Government of Ireland
 All levels are given in metres and are referred to O.S. Datum Malin Head Co. Donegal (1970 Adjustment)
 Centre Point Coordinates X,Y= 726576,719356

MATERIAL KEY

- 01 Brick to selected colour
- 02 Stone effect panel/comic
- 03 Stone effect sill/ coping around window
- 04 Pressed Metal
- 05 Green Roof
- 06 Aluminium Window/door to approved colour
- 07 Coated metal louvre/door system to approved colour
- 08 Colour coated metal balustrades/gates/railings
- 09 Aluminium rainwater goods
- 10 Stone effect concrete paving to roof terraces and podium
- 11 Glass panel on top of roof terrace wall for wind protection
- 12 Render to selected colour

Note: All materials to be as noted above or as otherwise agreed with the planning authority.

Revisions

Date	Rev	By	Description
12/09/22	P01	MP	Planning Issue



PLANNING ISSUE

Project	GHA No.
Coastal Quarter SHD 2	2244

Client
 Shankill Property Investments Limited

Drawing Title
Block D - Elevations

Drawing No.	Revision
BRA-GHA-ZD-ZZ-DR-A-05250	P01

Scale	Date	Checked
Scale - 1:200@A1	12/09/22	DK

Glenn Howells Architects
 321 Bradford St, Birmingham, B5 6ET
 T. +44 (0)121 666 7640 E. mail@glennhowells.co.uk