



A1

DO NOT SCALE

File: 5193890-ATK-01-ZZ-DR-CE-0122.dwg
Date: Sep 09, 2022 - 2:41pm
Plotted by: AKorakovskiy

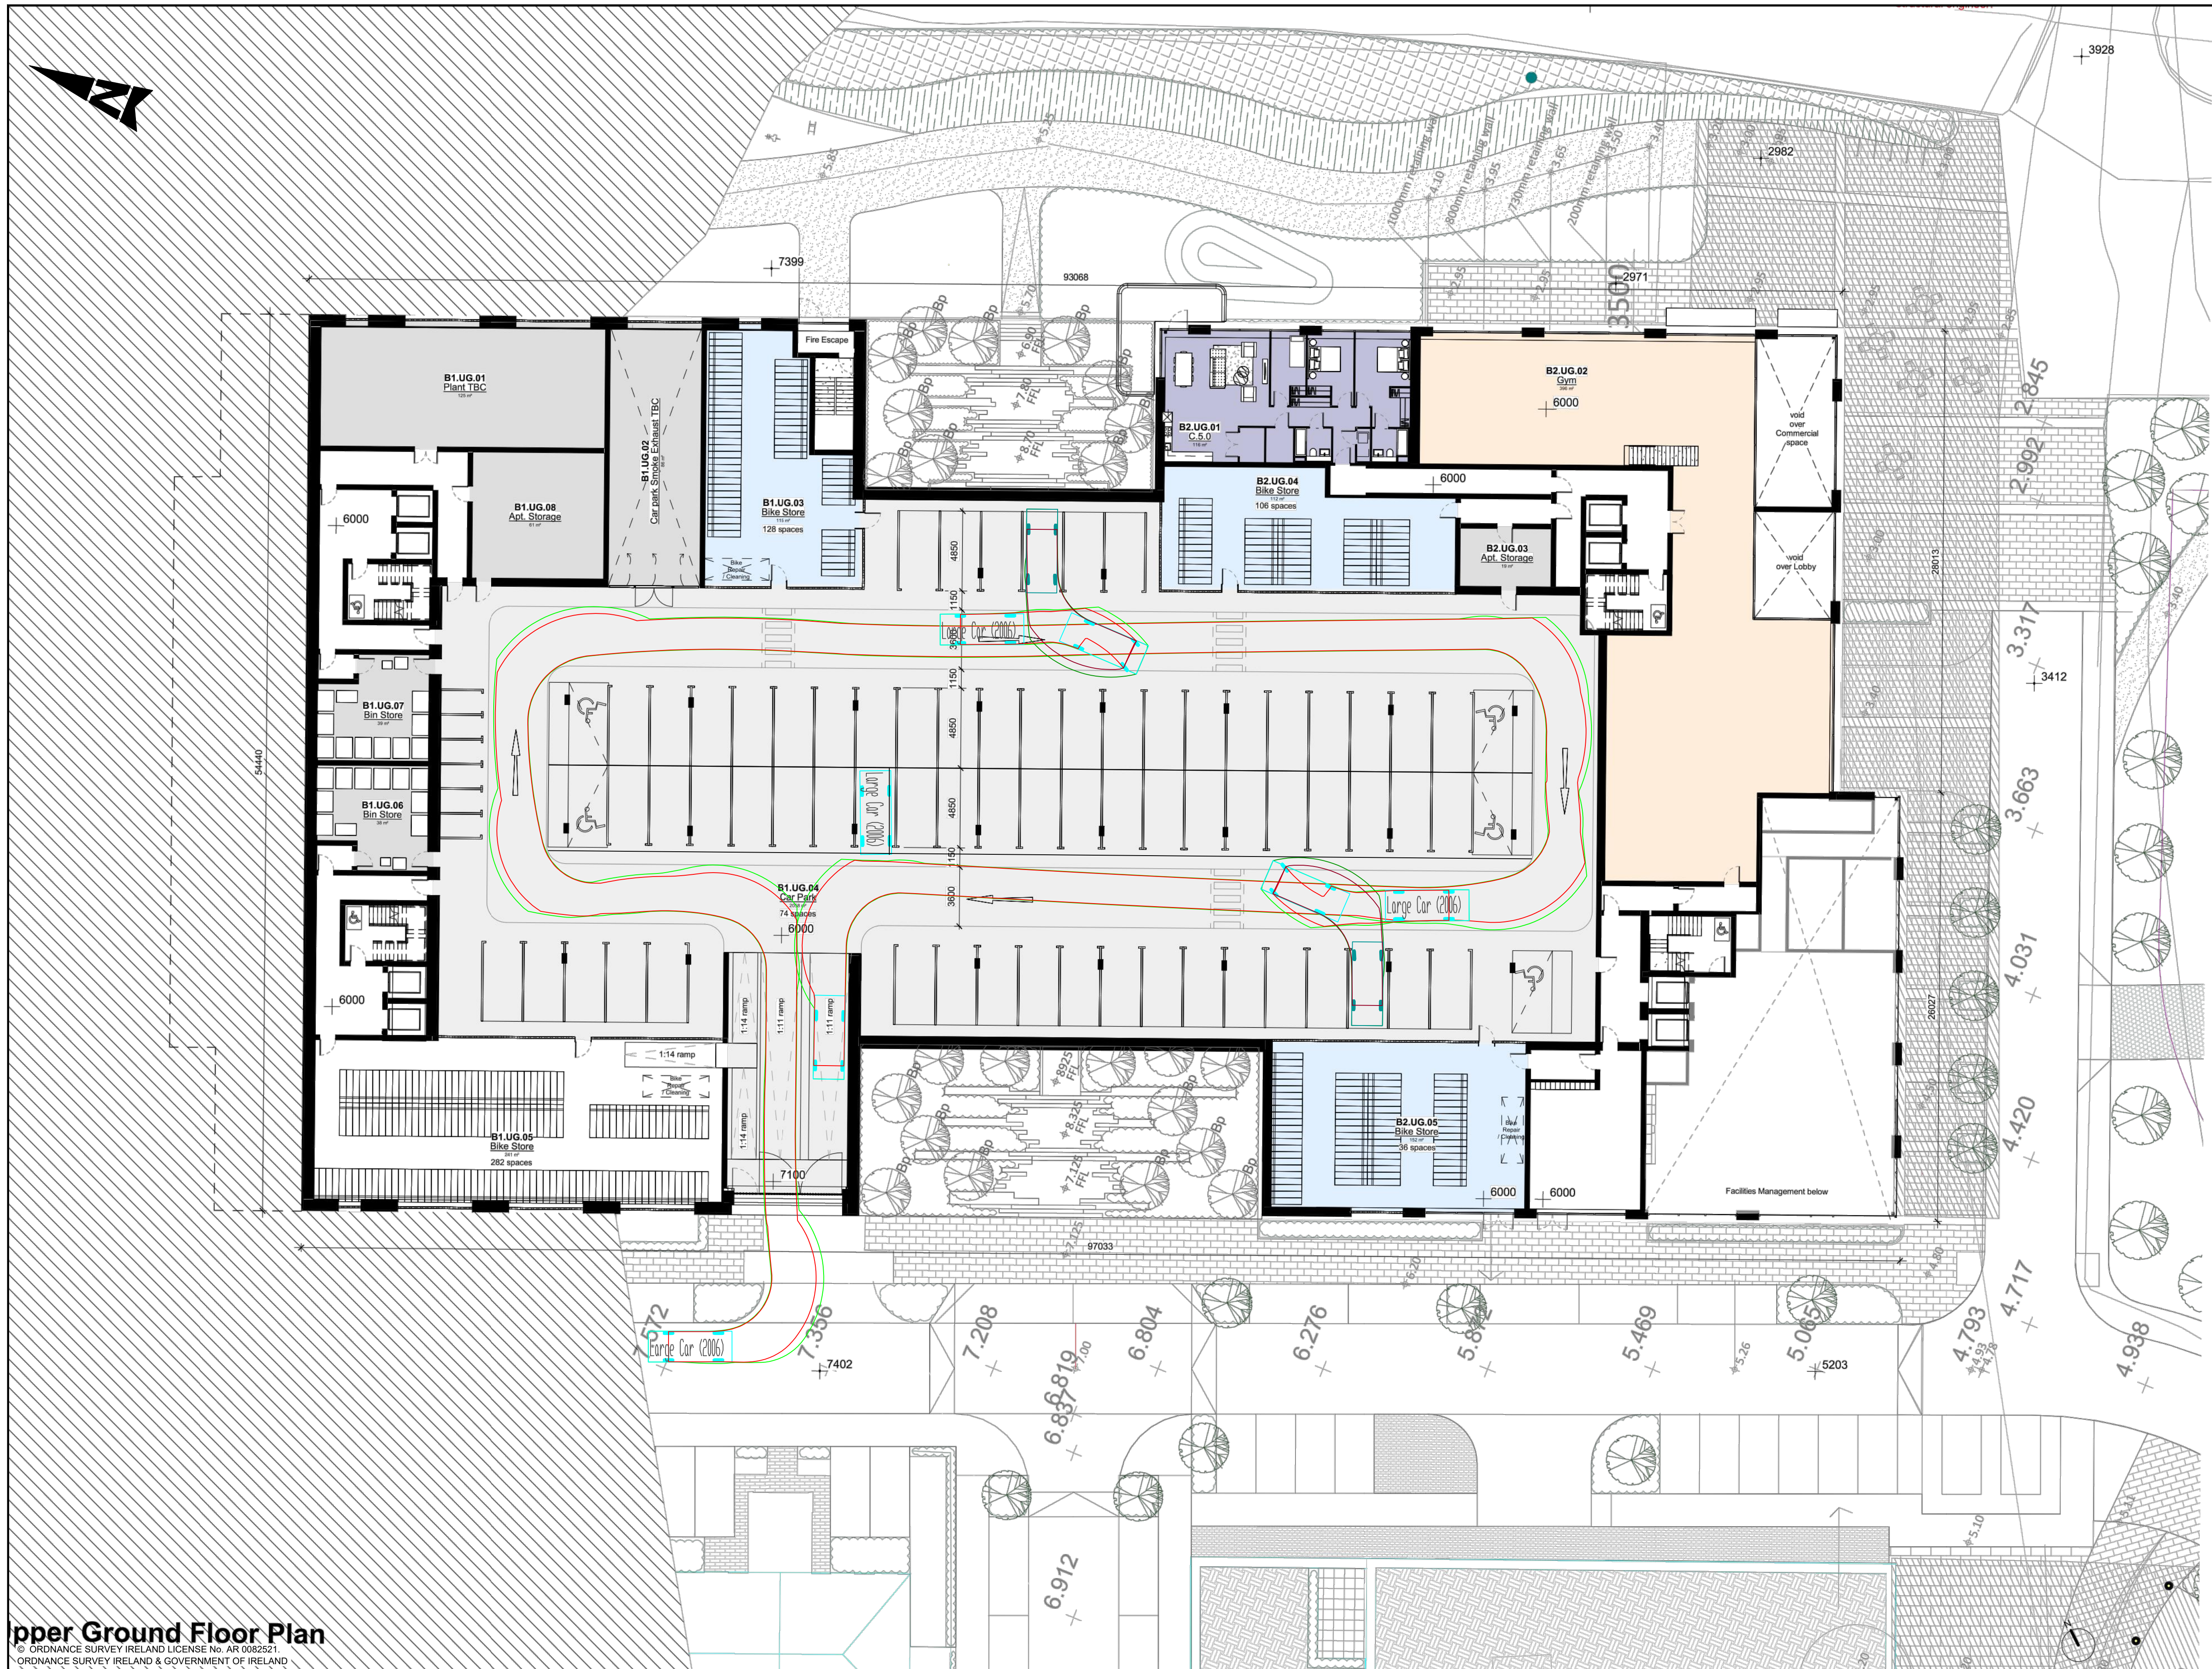

- GENERAL NOTES**
1. ALL DIMENSIONS ARE IN MILLIMETRES UNLESS NOTED OTHERWISE
 2. ONLY WRITTEN DIMENSIONS SHALL BE USED. NO DIMENSIONS SHALL BE SCALED FROM THE DRAWINGS
 3. ALL LEVELS ARE IN METRES AND ARE TO MALIN HEAD DATUM
 4. ALL COORDINATES ARE IN METRES AND ARE TO IRISH TRANSVERSE MERCATOR

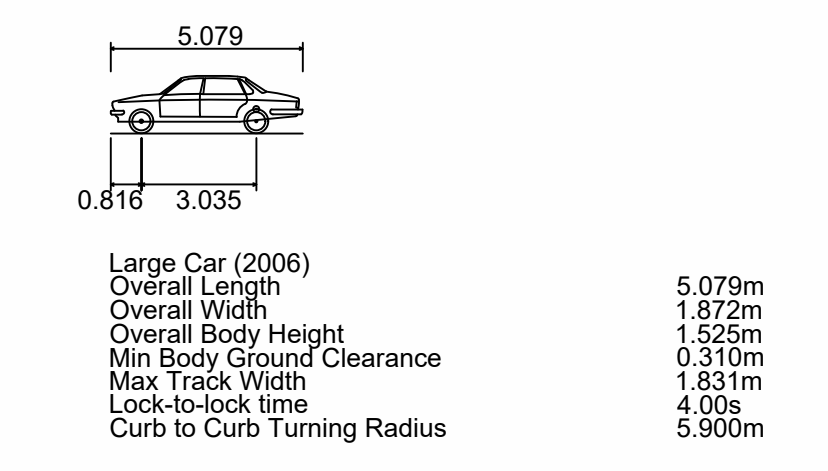

Upper Ground Floor Plan

© ORDNANCE SURVEY IRELAND LICENSE No. AR 0082521
© ORDNANCE SURVEY IRELAND & GOVERNMENT OF IRELAND

Rev	Description	By	Date	Chk'd	Auth
P01	ISSUED FOR PLANNING	AK	09.09.22	CF	KB



Member of the SNC-Lavalin Group

Atkins House, 150-155 Ainslie Business Park, Swords, Co. Dublin
 Tel (+353) 01 810 8000 Fax (+353) 01 810 8001

Unit 2B, 2200 Cork Airport Business Park, Cork
 Tel (+353) 021 429 0300 Fax (+353) 021 429 0360

1st Floor Technology House Parkmore Technology Park, Galway
 Tel (+353) 091 786 050 Fax (+353) 091 779 830

Client	SHANKILL PROPERTY INVESTMENTS LTD		
Project	COASTAL QUARTER SHD 2		

Purpose	PLANNING		
Title	UNDER-CROFT CAR PARK BLOCK B GROUND FLOOR VEHICLE TRACKING SHEET 2 OF 5		
Original Scale	1:200 at A1	Design/Drawn	AK
Checked	CF	Authorised	KB
Date	19.08.22	Date	19.08.22
Status	Drawing Number	Rev	
P	5214419-ATK-01-ZZ-DR-CE-0122	P01	