



01 SECTION 01  
1:200

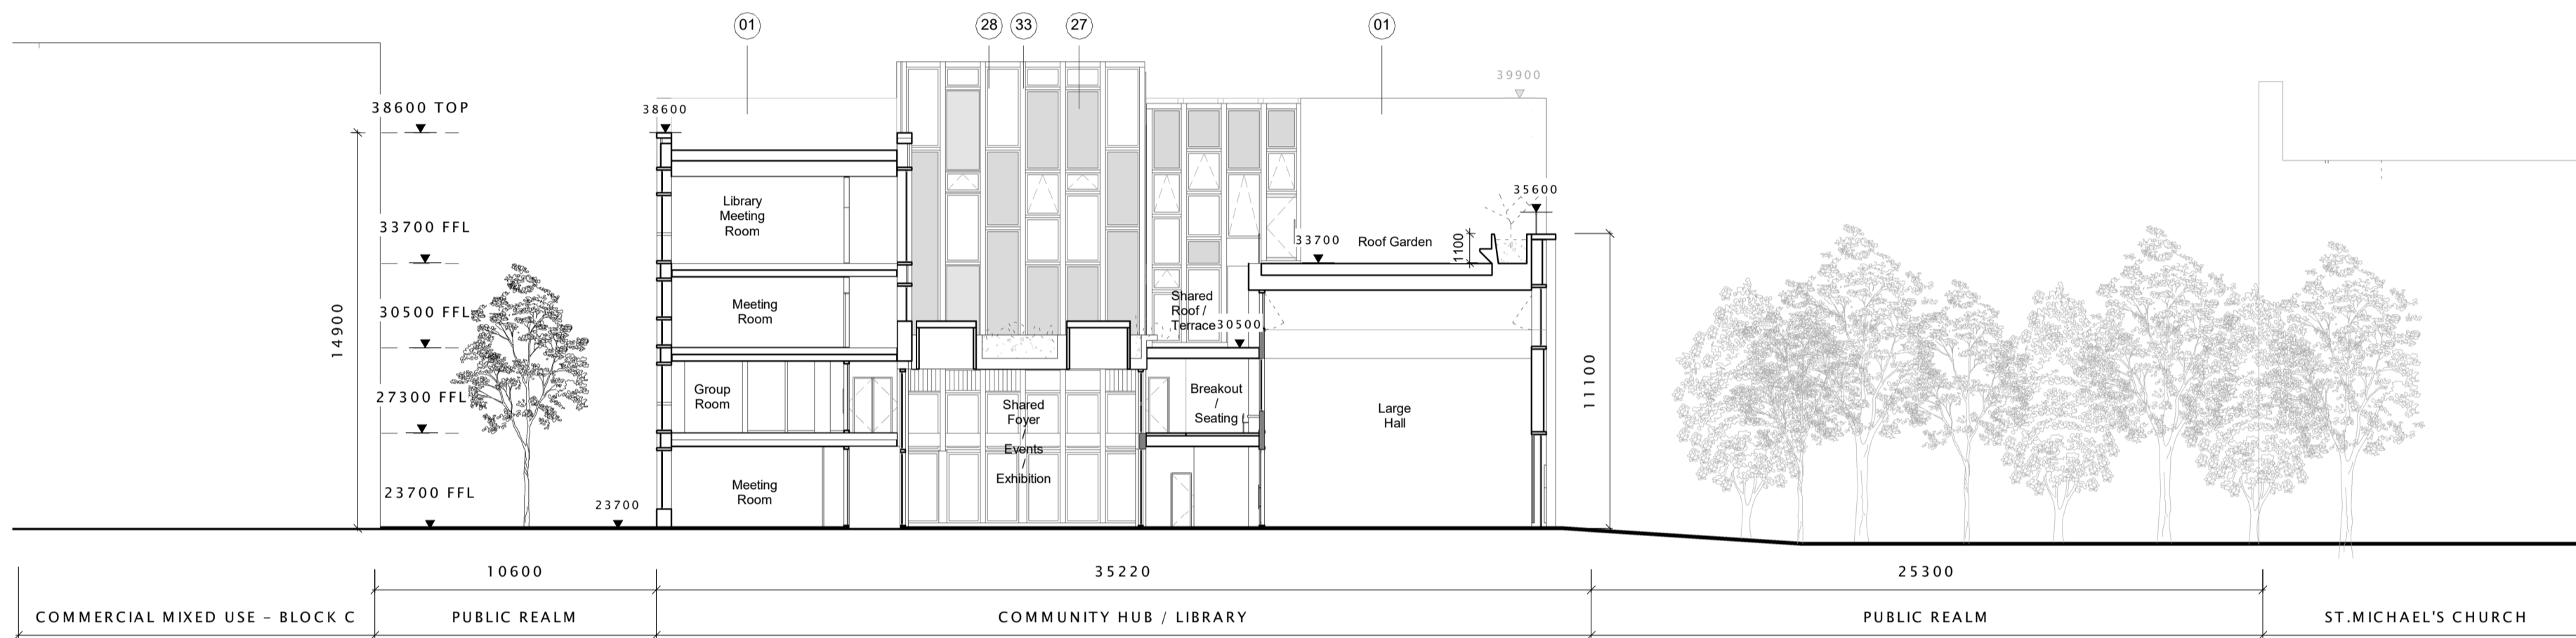

02 SECTION 02  
1:200

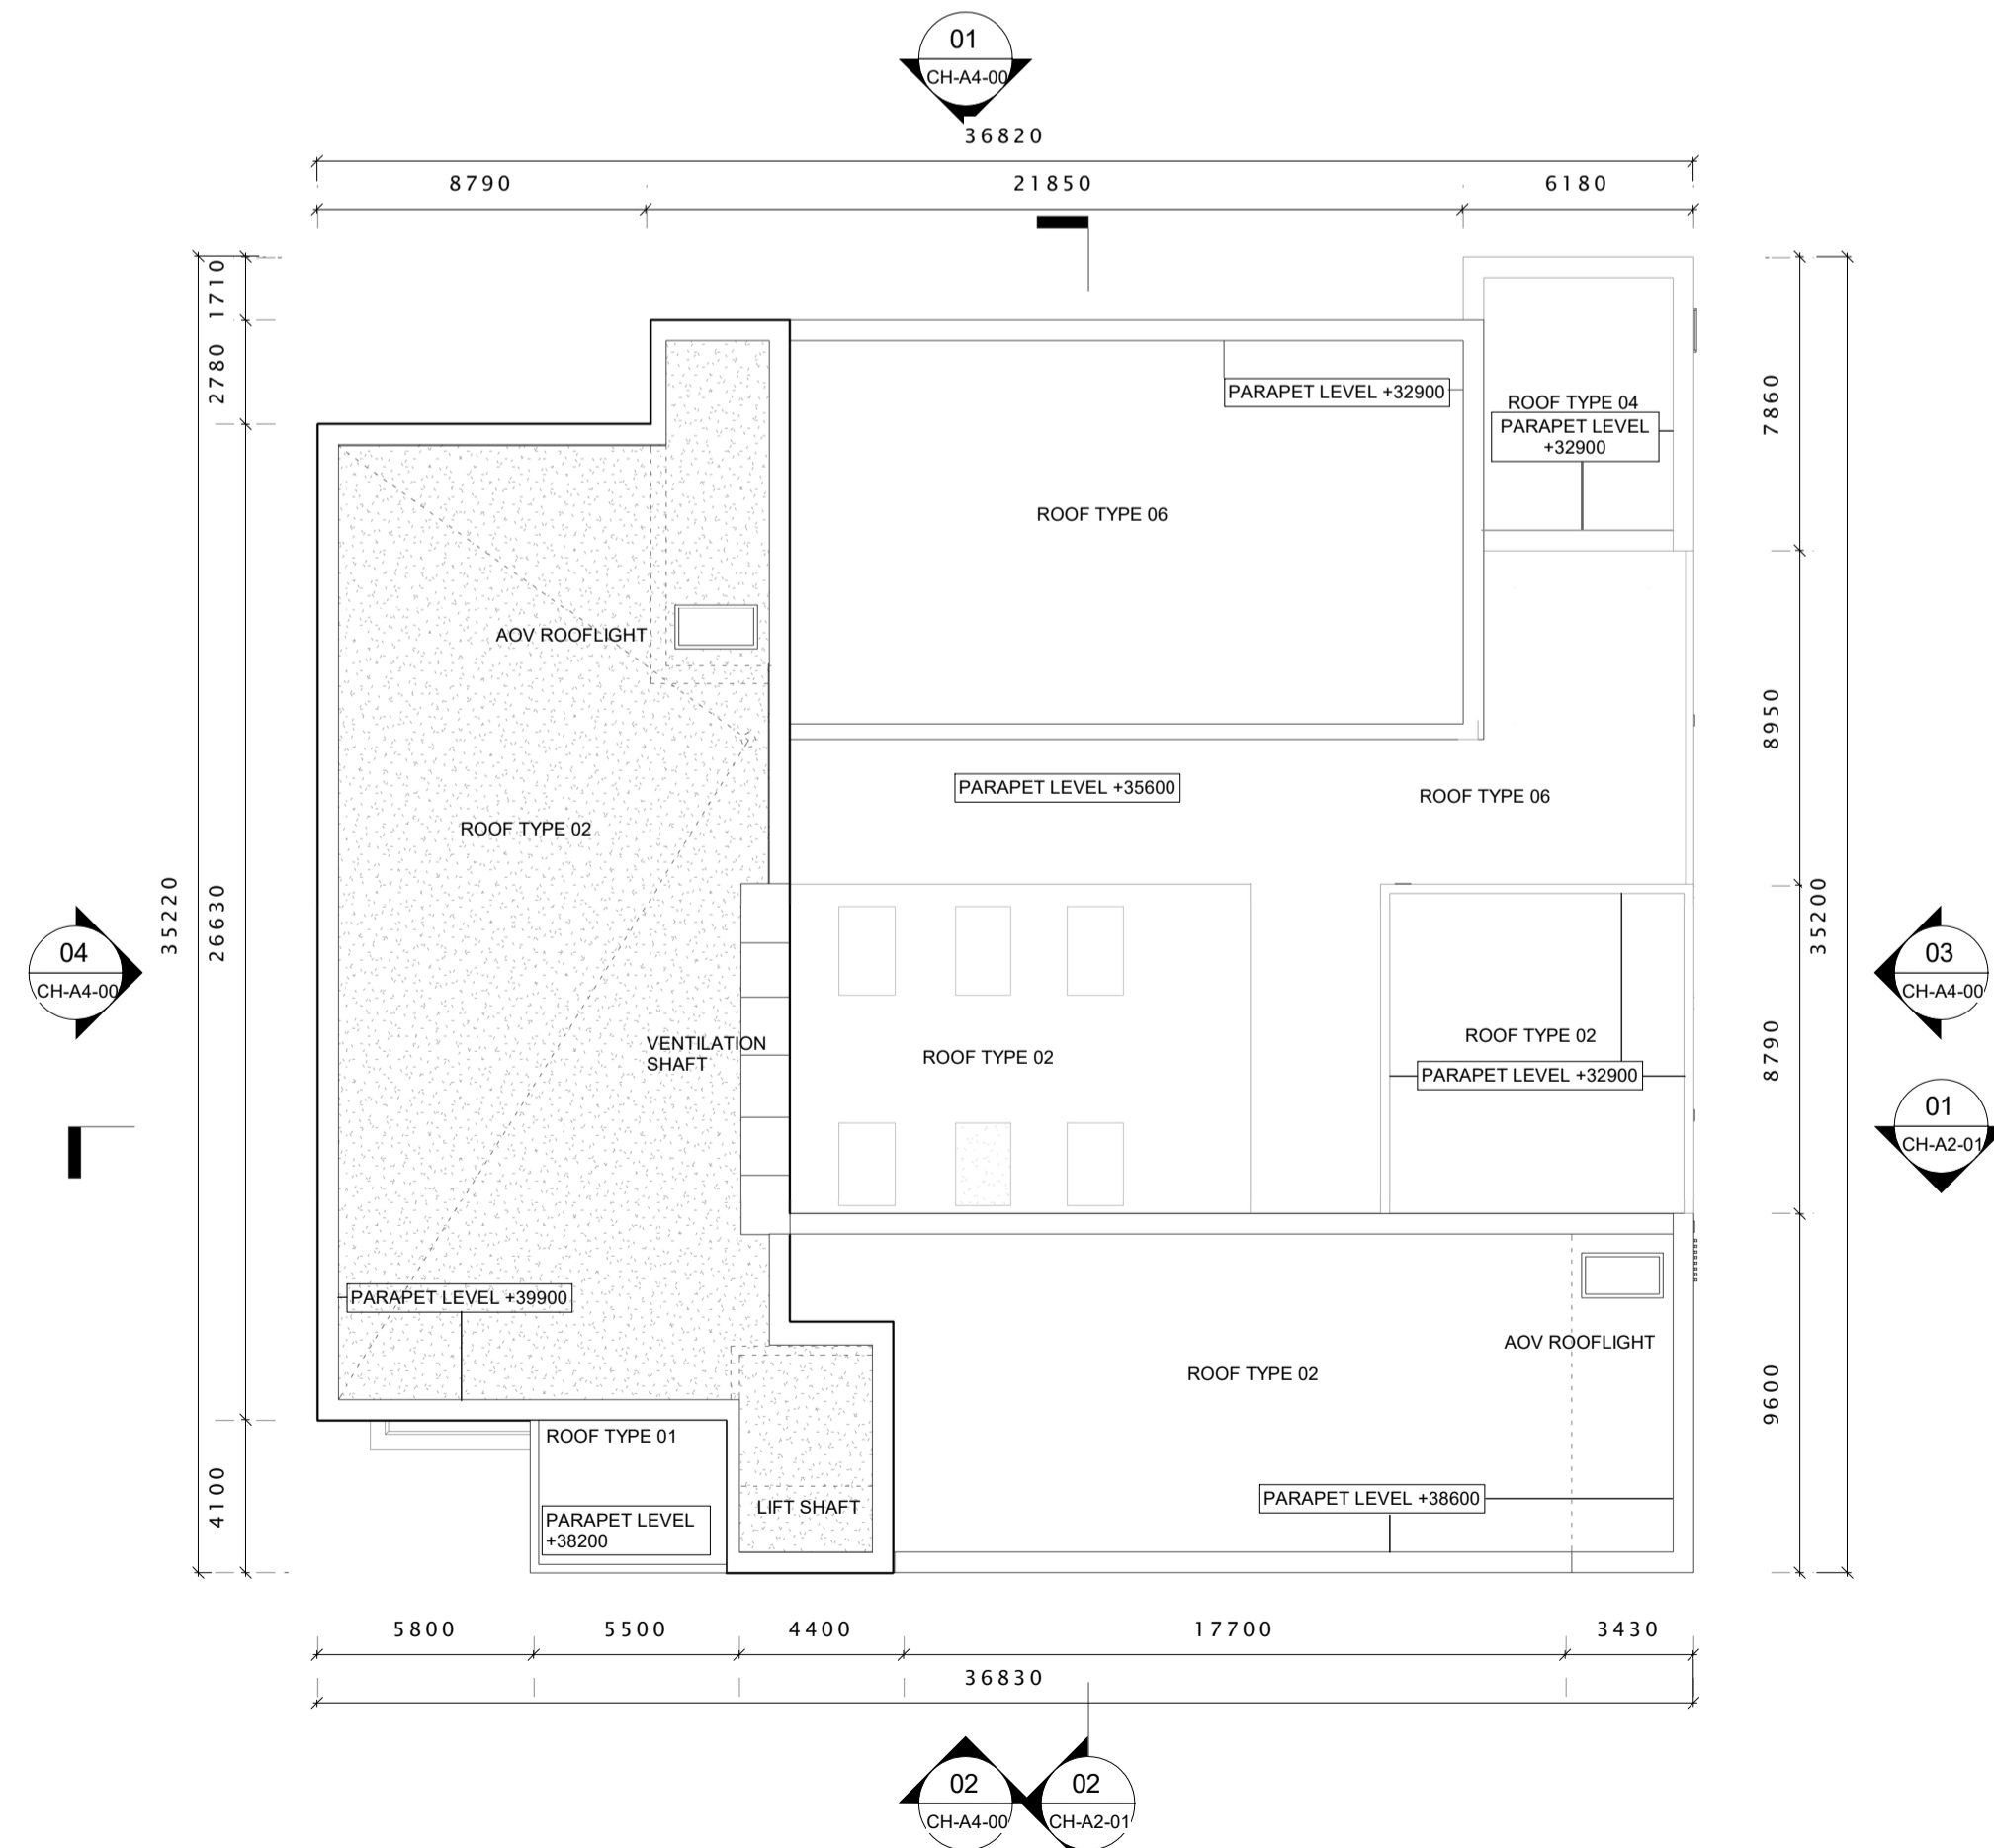

03 COMMUNITY HUB/ LIBRARY ROOF  
1:200

Note:

No dimensions on this drawing are to be scaled. All levels and dimensions on this drawing are to be checked on site. Any discrepancies on this drawing are to be reported to and verified with the architect.

This drawing is to be read in conjunction with all other application documentation and information as issued.

This is not a construction drawing, it is unsuitable for the purpose of construction and must on no account be used as such.

This drawing is the copyright of Buchholz McEvoy Architects Ltd and may not be copied, altered, or reproduced in any form or passed to a third party without license or written consent.


All extracts from ordnance survey tile ref: 3263-11, 3263-16  
Copyright: Ordnance Survey Ireland

Occupancy:

(\*) Placeholder names are used for ease of reference in the Application Documents

- R1 Roof type 1 - Flat Roof
- R2 Roof type 2 - Extensive green roof system
- R3 Roof type 3 - Intensive green / blue roof system with terrace
- R4 Roof type 4 - Intensive green roof system
- R5 Roof type 5 - Intensive green roof system with PV Panels over
- R6 Roof type 6 - Roof Deck / Terrace
- R7 Roof type 7 - Roof Terrace

Please refer to Roof Plans MR1 / MR2 - A2 - 07 for parapet levels and complete key to all elevation/section drawings.

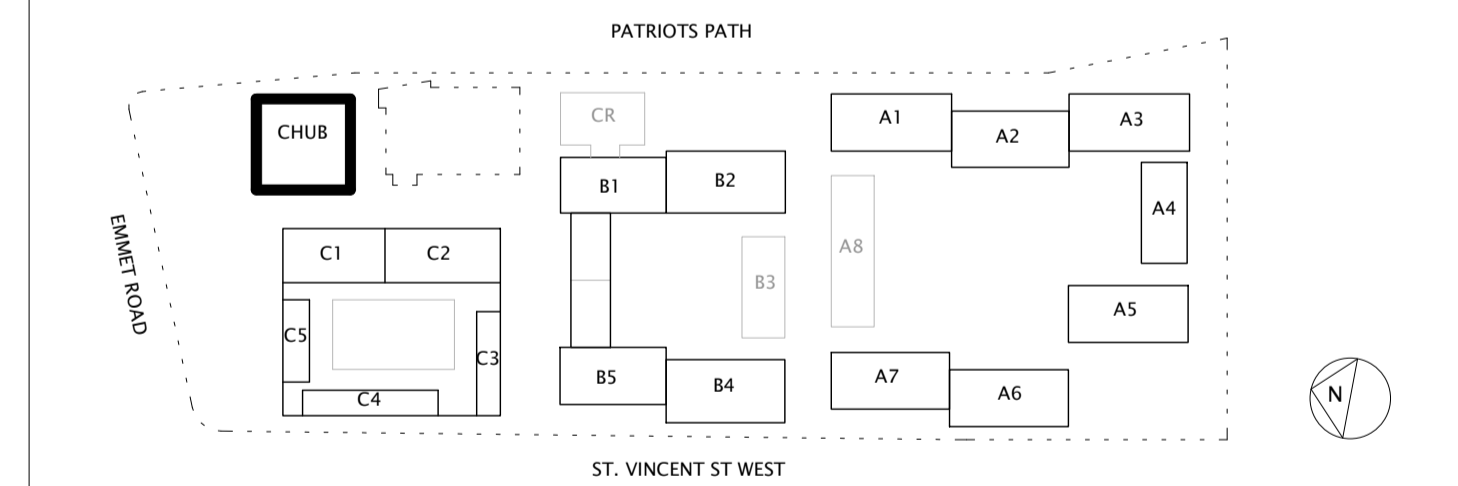

PLANNING

revision	date	no.

drawing  
COMMUNITY HUB & LIBRARY - SECTIONS AND ROOF PLAN

drawing no. 0318-CH-A2-01	scale 1:200 @ A1	drawn MA	project no. 0318
	date SEPT 2022	checked KM	revision

project  
EMMET ROAD MIXED-USE DEVELOPMENT, DUBLIN 8

client  
DUBLIN CITY COUNCIL

**bucholzmcEvoy**ARCHITECTS

UNIT C MOUNTPLEASANT BUSINESS CENTRE UPPER MOUNTPLEASANT AVENUE DUBLIN 6 IRELAND  
T +353 1 496 6340 F +353 1 496 6341 INFO@BMCEA.COM WWW.BMCEA.COM