


Site Section 6

——Players Park—

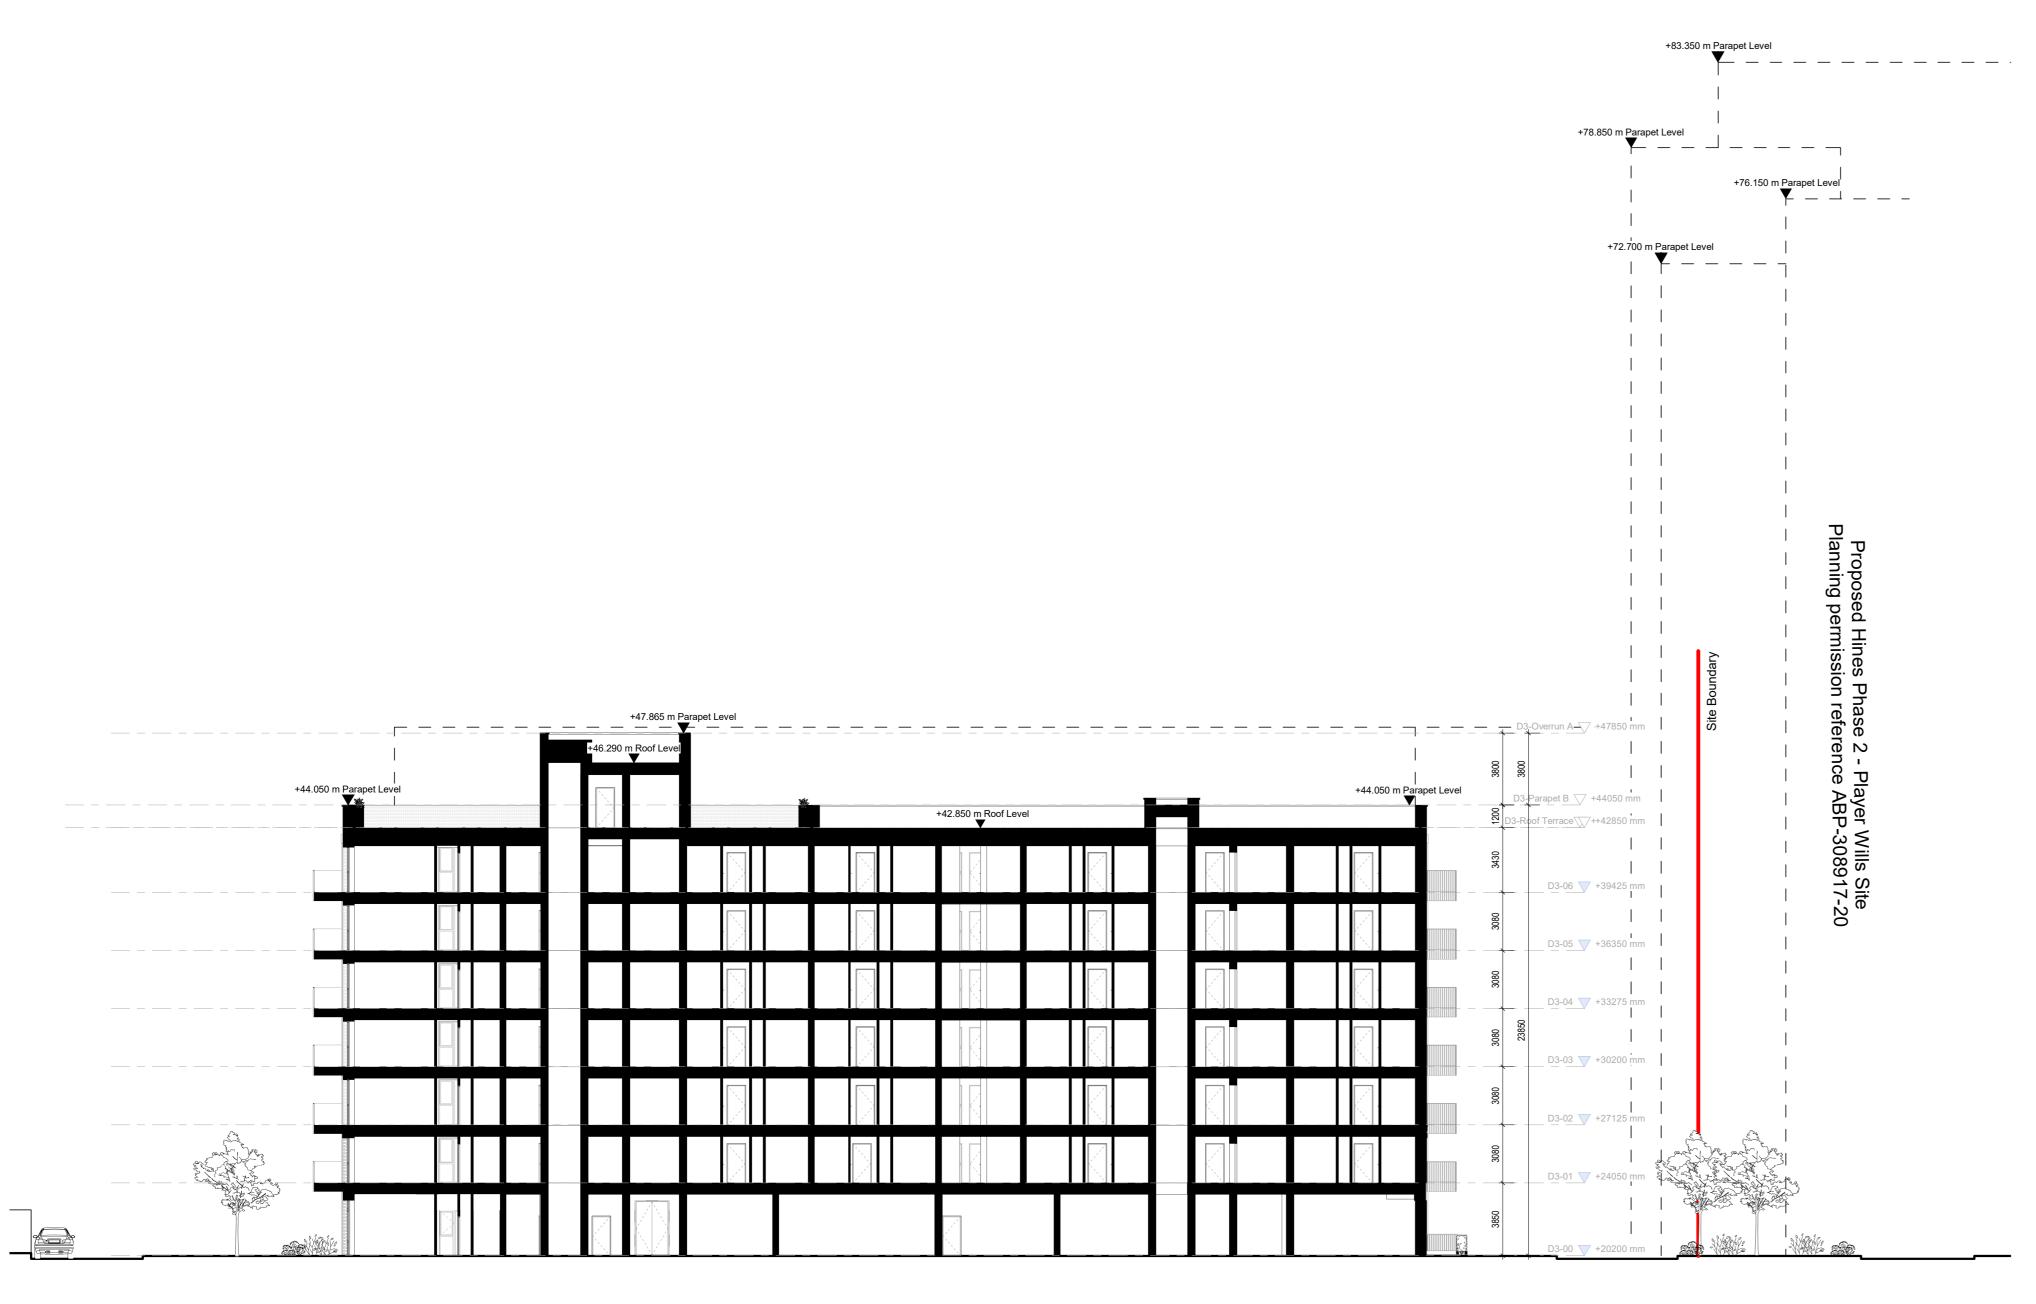

Site Section 5



•

+72.450 m +71.240 m Roof Level	+70.200 m Parapet Level
+67.450 m Roof Level	+67.700 m Parapet Level
	+47.300 m Parapet Level
	+44.050 m Parapet Level +43.500 m Parapet Level +43.500 m Parapet Level

-DCC3-

-DCC3-

-Players Park ----

•

•

Key For planning purposes only. Do not scale drawings. Errors to be reported to the Architect. To be read in conjunction with all relevant consultants information. All levels shown are above Ordnance datum. This drawing was prepared in part, based on survey information provided by others. Whilst this information is believed to be reliable, Metropolitan Workshop assumes no responsibility for the accuracy of this information or any errors or omissions that may have been incorporated into it as a result of incorrect information provided by others.

Local Street

-DCC1-

Metropolitan Workshop	Project: Client: Location	
Metropolitan Workshop Fumbally Court Fumbally Lane Dublin	Title: Date: Scale:	
D08 N2N8 00 353 (0)1 531 4889 www.metwork.ie	Drawing Number:	

BS1192 Suitability Codes: A1, A2, An, etc. – Approved and accepted as Stage Complete, B1, B2, Bn, etc. – Partially signed-off, CR – As Construction Record documentation, D1 – Suitable for Stage Approval, S6 – Suitable for PIM Authorisation (Information Exchange 6) BS1192 Suitability Codes: A1, A2, An, etc. – Approved and accepted as Stage Complete, B1, B2, Bn, etc. – Partially signed-off, CR – As Construction Record documentation, D1 – Suitable for Stage Approval, S6 – Suitable for Co-ordination, S2 - Suitable for Costing, D2 – Suitable for Construction Record documentation, D1 – Suitable for Stage Approval, S6 – Suitable for Construction Record documentation, D1 – Suitable for Stage Approval, S6 – Suitable for


Donore Project, Donore Avenue The Land Development Agency Dublin 8 Site Sections 05 & 06 With Adjacent Extant Permissions & Current Application Dec '22

Project Originator Volume Level Type Role Reference Suitability Revision

STG MET 00 XX DR A 1130202 S4 P1

1 : 200 @ A0

## PLANNING

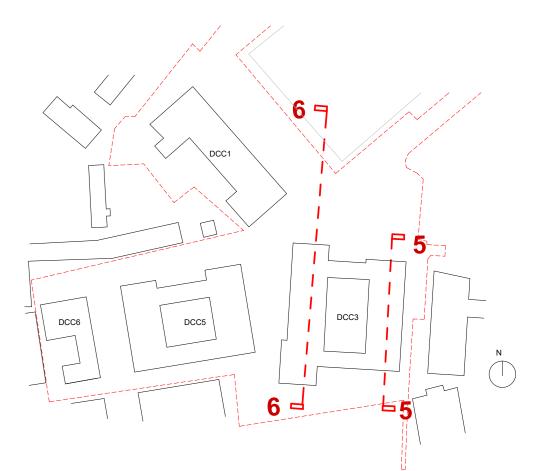

M1	Buff brick, stretcher bond, light mortar
M2	Red brick, stretcher bond, light mortar
M3	Red brick, stretcher bond, dark red mortar to match
M4	Red brick banding with soldier course to top and bottom
M5	Red brick banding with protruding soldier course to top and bottom and PCC sill
M6	Precast concrete parapet capping
M7	PPC metal balcony & railing; for colour strategy ref. to Design Statement
M8	Recessed PPC aluminium RWP to Tower; for colour strategy ref. to Design Statement
M10	PPC aluminium window; for colour strategy ref. to Design Statement
M11	PPC aluminium door; for colour strategy ref. to Design Statement
M13	PPC metal entrance gate / railing; for colour strategy ref. to Design Statement
M15	Red brick, hit and miss detail
M16	Alternating red/buff sawtooth brick coursing panel with precast concrete head and base course
M17	Recessed entrance w/ alternating red/buff sawtooth brick, precast concrete surround & downstand
M18	Louvred screen to mechanical plant
M19	Alternating red/buff stretcher bond coursing; flush
M20	Buff brick soldier course
M21	Recessed panel of alternating red/buff stretcher bond coursing; alternating course recessed

00-ZZ-ML-A-ElevationMaterialKey			
	*Ventilation grille positioning strategy as indicated on Facade strategy in Design statement		
M1	Buff brick, stretcher bond, light mortar		
M2	, , , ,		
	Red brick, stretcher bond, light mortar		
M3	Red brick, stretcher bond, dark red mortar to match		
M4	Red brick banding with soldier course to top and bottom		
M5	Red brick banding with protruding soldier course to top and bottom and PCC sill		
M6	Precast concrete parapet capping		
M7	PPC metal balcony & railing; for colour strategy ref. to Design Statement		
M8	Recessed PPC aluminium RWP to Tower; for colour strategy ref. to Design Statement		
M10	PPC aluminium window; for colour strategy ref. to Design Statement		
M11	PPC aluminium door; for colour strategy ref. to Design Statement		
M13	PPC metal entrance gate / railing; for colour strategy ref. to Design Statement		
M15	Red brick, hit and miss detail		
M16	Alternating red/buff sawtooth brick coursing panel with precast concrete head and base course		
M17	Recessed entrance w/ alternating red/buff sawtooth brick, precast concrete surround & downstand		
M18	Louvred screen to mechanical plant		