



SCALE 1:200

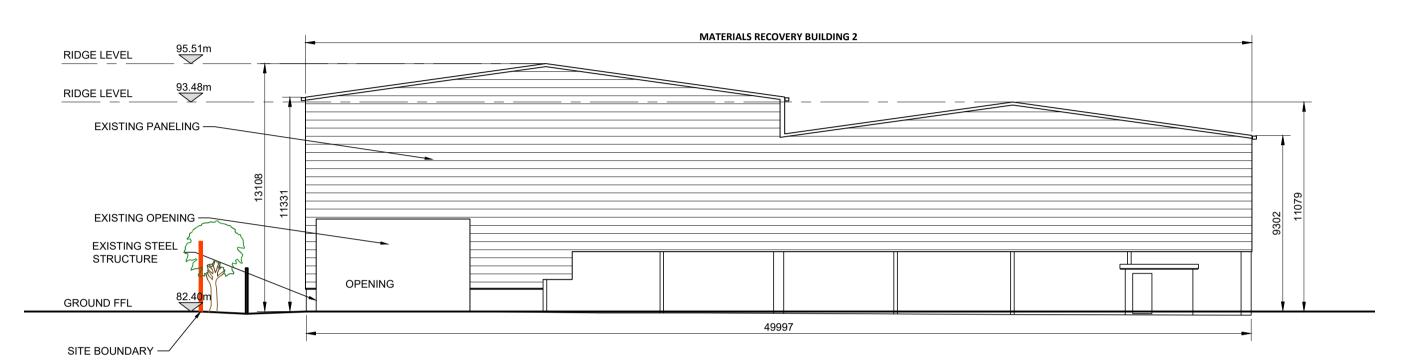


## EXISTING WEST ELEVATION MATERIALS RECOVERY BUILDING 2

SCALE 1:200

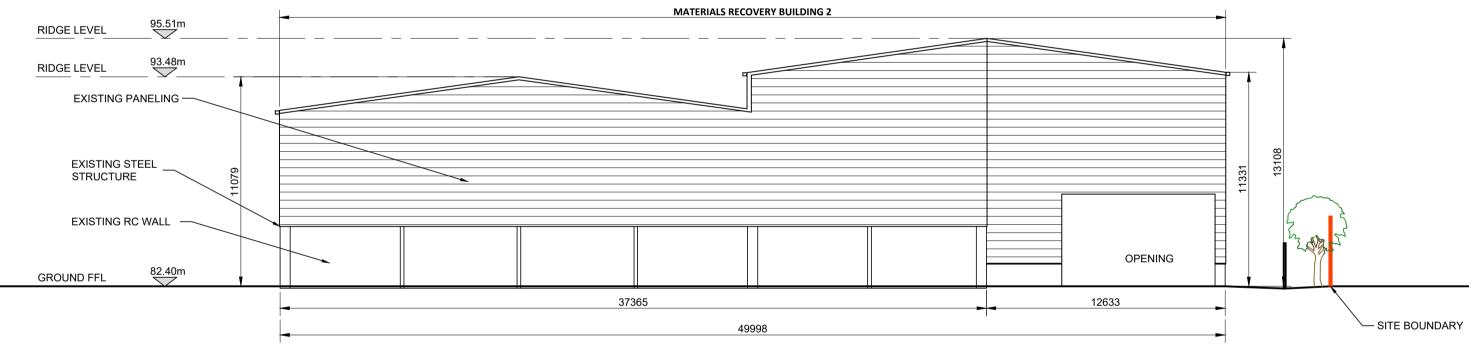

## EXISTING EAST ELEVATION MATERIALS RECOVERY BUILDING 2

SCALE 1:200

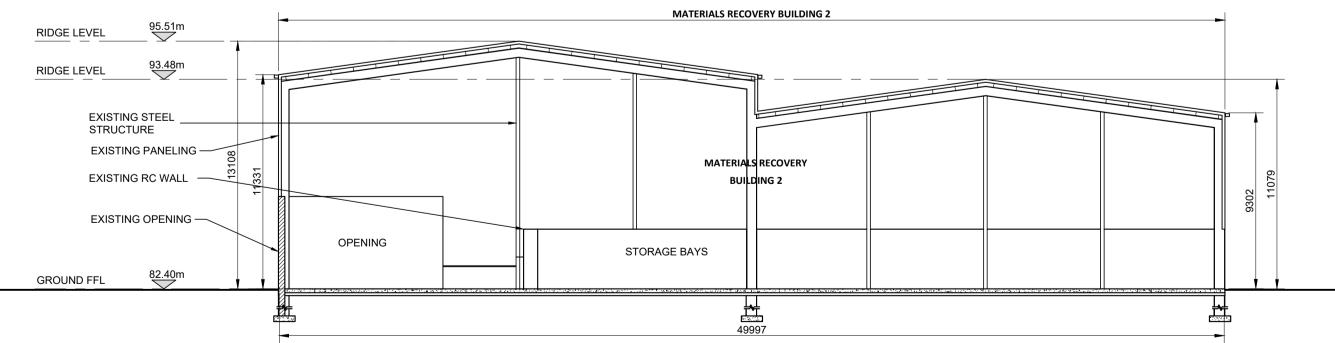

## EXISTING SECTION B-B MATERIALS RECOVERY BUILDING 2

SCALE 1:200

INFORMATION	IN	<b>FOF</b>	RMA <sup>°</sup>	TIO	N
-------------	----	------------	------------------	-----	---

discrepancies before work proceeds.

© ORS
This drawing and any design hereon is the copyright of the
Consultants and must not be reproduced without their written consent.
All drawings remain the property of the Consultants.

Figured dimension only to be taken from this drawing.
All dimensions to be checked on site.
Consultants to be informed immediately of any

	REV NO:	DATE:	REVISION NOTE:	DWN BY:	CKD BY:
	P01	21/02/2023	ISSUED FOR COMMENT	СВ	СВ
1	P02	03/03/2023	ISSUED FOR PLANNING	СВ	СВ

OL IENIT						
CLIENT:	ODOUR ABATEMENT SYSTEM MILLENNIUM BUSINESS PK, CAPPAGH ROAD, TOWNLAND OF GRANGE, BALLYCOOLIN, DUBLIN 1					
PROJECT:						
TITLE:	EXISTING ELEVATIONS AND SECTION B-B OF MATERIALS RECOVERY BUILDING 2					
DRAWN:	CHECKED:	APPROVED:	JOB NO:		REV:	
СВ	СВ	OD	211_066			

211\_066-ORS-Z2-ZZ-DR-AR-214

03/03/2023

1:200

