


**PROPOSED GROUND FLOOR PLAN MATERIALS RECOVERY BUILDING 2 (UNALTERED)**

SCALE 1:200

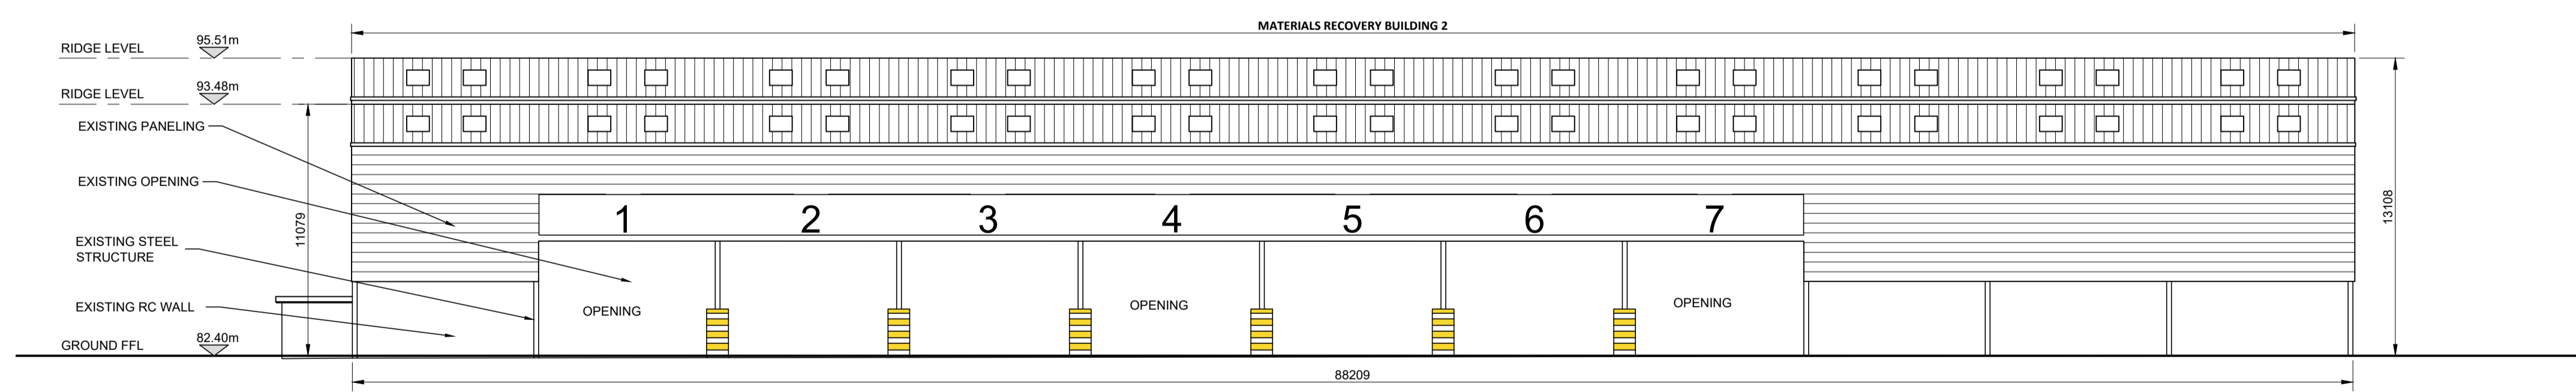

**PROPOSED SOUTH ELEVATION MATERIALS RECOVERY BUILDING 2 (UNALTERED)**

SCALE 1:200

**INFORMATION**

© ORS  
This drawing and any design hereon is the copyright of the Consultants and must not be reproduced without their written consent. All drawings remain the property of the Consultants.  
Figured dimension only to be taken from this drawing. All dimensions to be checked on site. Consultants to be informed immediately of any discrepancies before work proceeds.

REV NO:	DATE:	REVISION NOTE:	DWN BY:	CKD BY:
P01	21/02/2023	ISSUED FOR COMMENT	CB	CB
P02	03/03/2023	ISSUED FOR PLANNING	CB	CB

CLIENT:	STARRUS ECO HOLDINGS LIMITED (SEHL) TRADING AS GREENSTAR		
PROJECT:	ODOUR ABATEMENT SYSTEM MILLENNIUM BUSINESS PK, CAPPAGH ROAD, TOWNLAND OF GRANGE, BALLYCOOLIN, DUBLIN 11		
TITLE:	PROPOSED GROUND FLOOR PLAN AND ELEVATION OF MATERIALS RECOVERY BUILDING 2		
DRAWN:	CHECKED:	APPROVED:	JOB NO:
CB	CB	OD	211_066
DATE:	SCALE:	DRAWING NO:	REV:
03/03/2023	1:200	211_066-ORS-ZZ-DR-AR-218	P02

Mullingar | Dublin | Galway | Donegal  
T: +353 1 5242060 | W: www.ors.ie | E: info@ors.ie  
ISO 9001:2015 QUALITY ASSURED COMPANY