



PROPOSED NORTH ELEVATION MATERIALS RECOVERY BUILDING 2 (UNALTERED)

SCALE 1:200

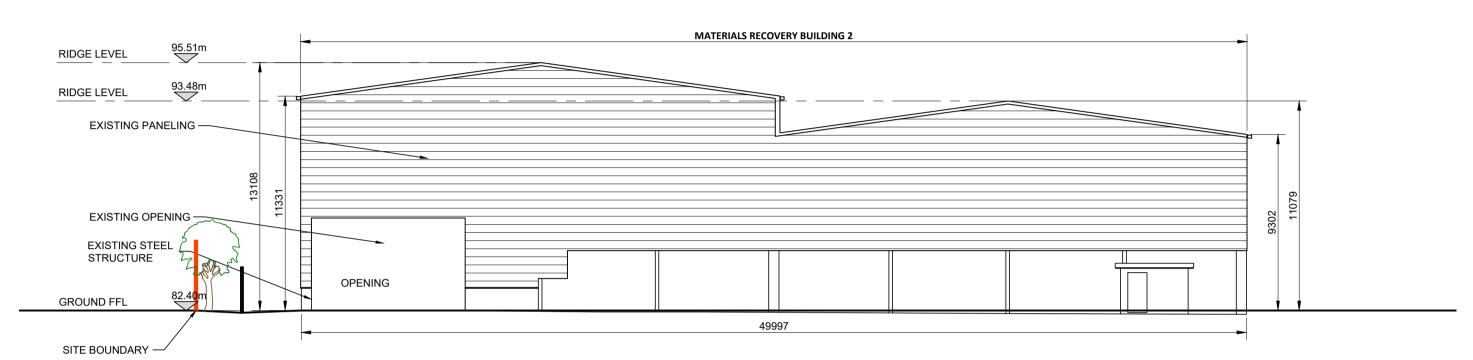


PROPOSED WEST ELEVATION MATERIALS RECOVERY BUILDING 2 (UNALTERED)

SCALE 1:200

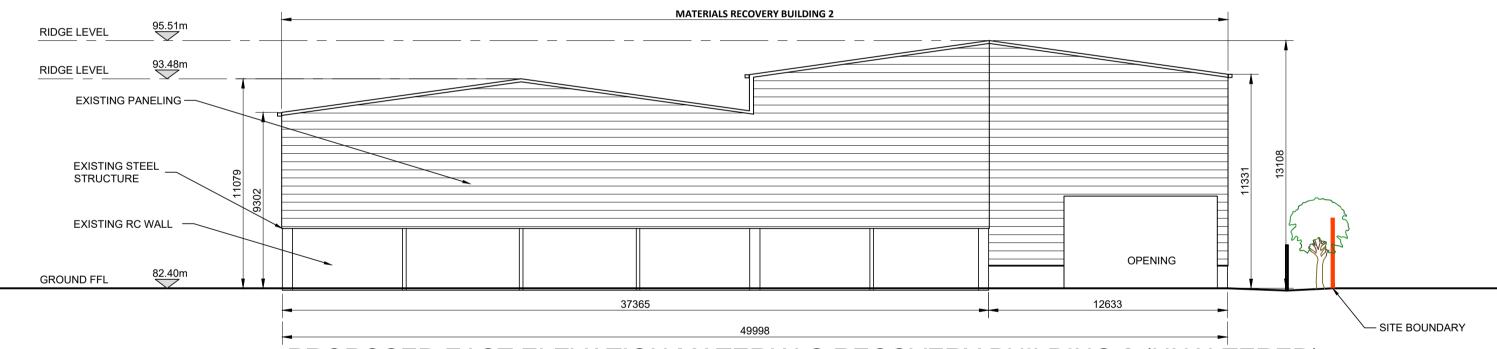

PROPOSED EAST ELEVATION MATERIALS RECOVERY BUILDING 2 (UNALTERED)

SCALE 1:200

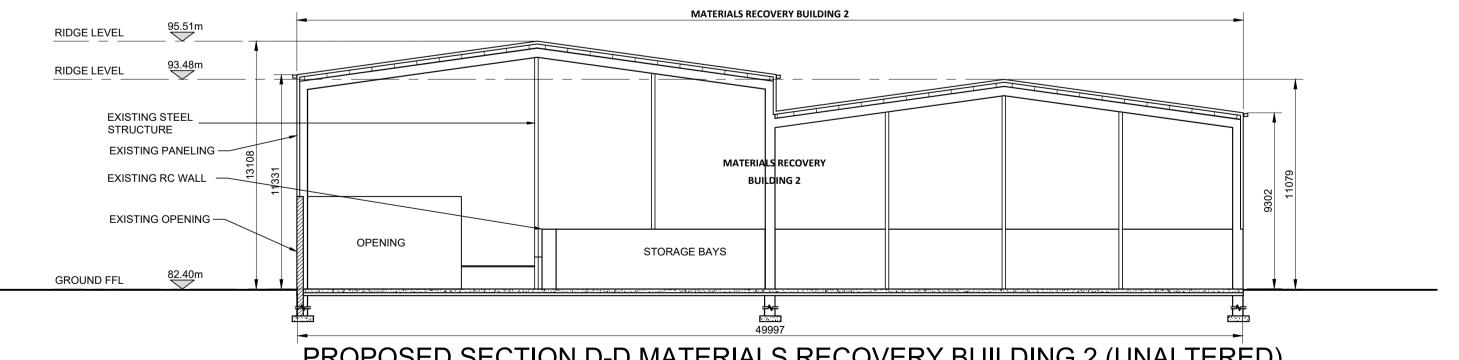

PROPOSED SECTION D-D MATERIALS RECOVERY BUILDING 2 (UNALTERED)

SCALE 1:200

INFORMATION

discrepancies before work proceeds.

This drawing and any design hereon is the copyright of the Consultants and must not be reproduced without their written consent. All drawings remain the property of the Consultants. Figured dimension only to be taken from this drawing. All dimensions to be checked on site. Consultants to be informed immediately of any

1	REV NO:	DATE:	REVISION NOTE:		CKD BY:
	P01	21/02/2023	ISSUED FOR COMMENT	СВ	СВ
_	P02	03/03/2023	ISSUED FOR PLANNING	СВ	СВ

CLIENT:	STARRUS ECO HOLDINGS LIMITED (SEHL) TRADING AS GREENSTAR						
PROJECT:	ODOUR ABATEMENT SYSTEM MILLENNIUM BUSINESS PK, CAPPAGH ROAD, TOWNLAND OF GRANGE, BALLYCOOLIN, DUBLIN 11						
TITLE:	PROPOSED ELEVATIONS AND SECTION D-D OF MATERIALS RECOVERY BUILDING 2						
DRAWN:	CHECKED:	APPROVED:	JOB NO:		REV:		
СВ	СВ	OD	211_066		DOO		
DATE:	SCALE:		DRAWING NO:		PU2		

211_066-ORS-Z2-ZZ-DR-AR-219

03/03/2023

