



ALL CONSTRUCTION METHODS, MATERIALS, SERVICES & INSTALLATIONS TO BE IN ACCORDANCE WITH ALL IRISH BUILDING REGULATIONS AND CODES OF PRACTICE AT THE TIME OF CONSTRUCTION. ALL SUB-CONTRACTORS ARE ULTIMATELY RESPONSIBLE FOR ENSURING COMPLIANCE WITH REGULATIONS WITHIN THEIR OWN TRADE. NO DIMENSIONS TO BE SCALED. ALL DIMENSIONS TO BE CHECKED ON SITE PRIOR TO CONSTRUCTION. IF IN DOUBT ASK!

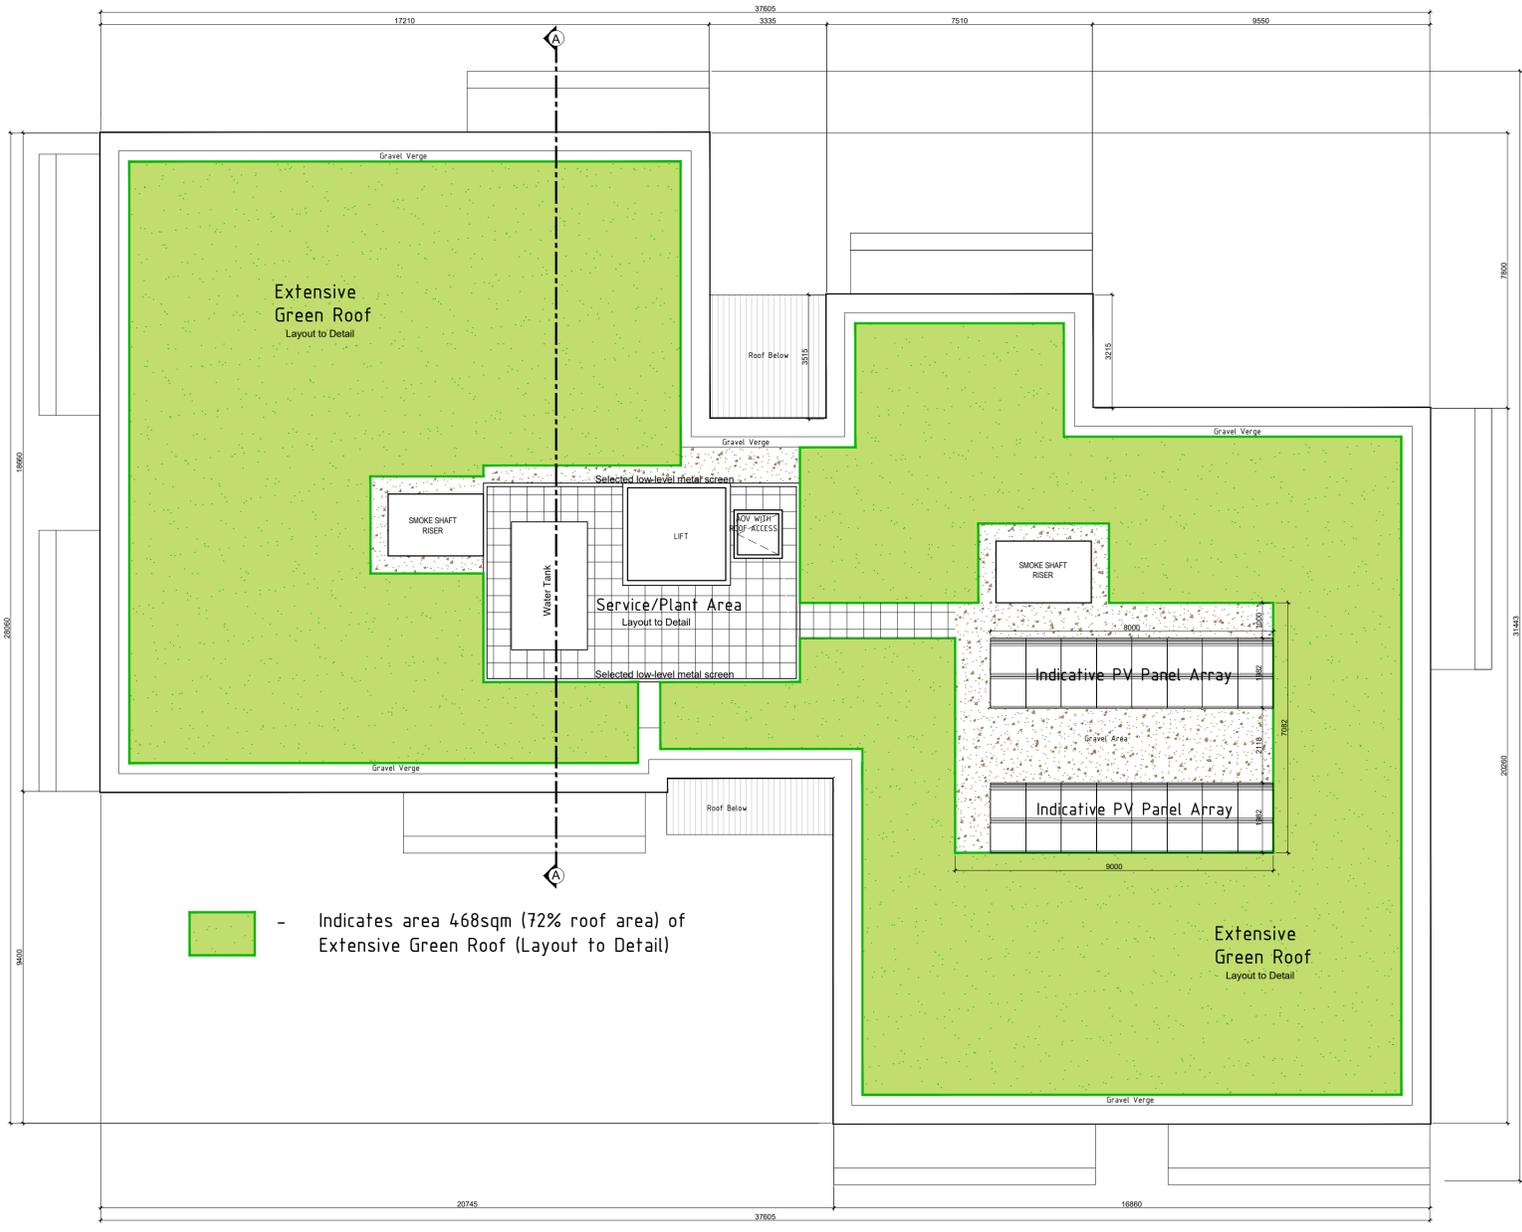

 - Indicates area 468sqm (72% roof area) of Extensive Green Roof (Layout to Detail)

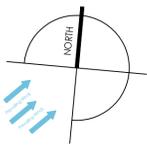


Proposed Block D - Roof Plan
Scale 1:100 @ A1



Proposed Apt. Block 'D' Section A-A
Scale 1:100

NOTE:
DIMENSIONS AND LEVELS SHOWN ARE APPROXIMATE ONLY

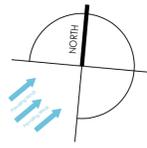

REVISIONS AFTER LAST PLOT:	



PROJECT: CHURCH FIELDS EAST	DATE: 26/05/2023	SCALE: 1:100@A1
DRAWING: APT. BLOCK 'D' PROPOSED ROOF PLAN & SECTION A-A	DRAWN: RN	JOB NO. 20009
	K:\20009\IP	DWG. NO. P-051
	Stage: PLANNING	Revision:
walsh associates ARCHITECTS & PROJECT MANAGERS <small>Copyright © 2003 Walsh Associates All Rights Reserved.</small>		Merchants House, 27-30 Merchants Quay, Dublin 8. Tel: (01) 633 4261. Fax: (01) 633 4265 Email: info@walshassociates.ie