



**NOTE:**  
DIMENSIONS AND LEVELS SHOWN  
ARE APPROXIMATE ONLY

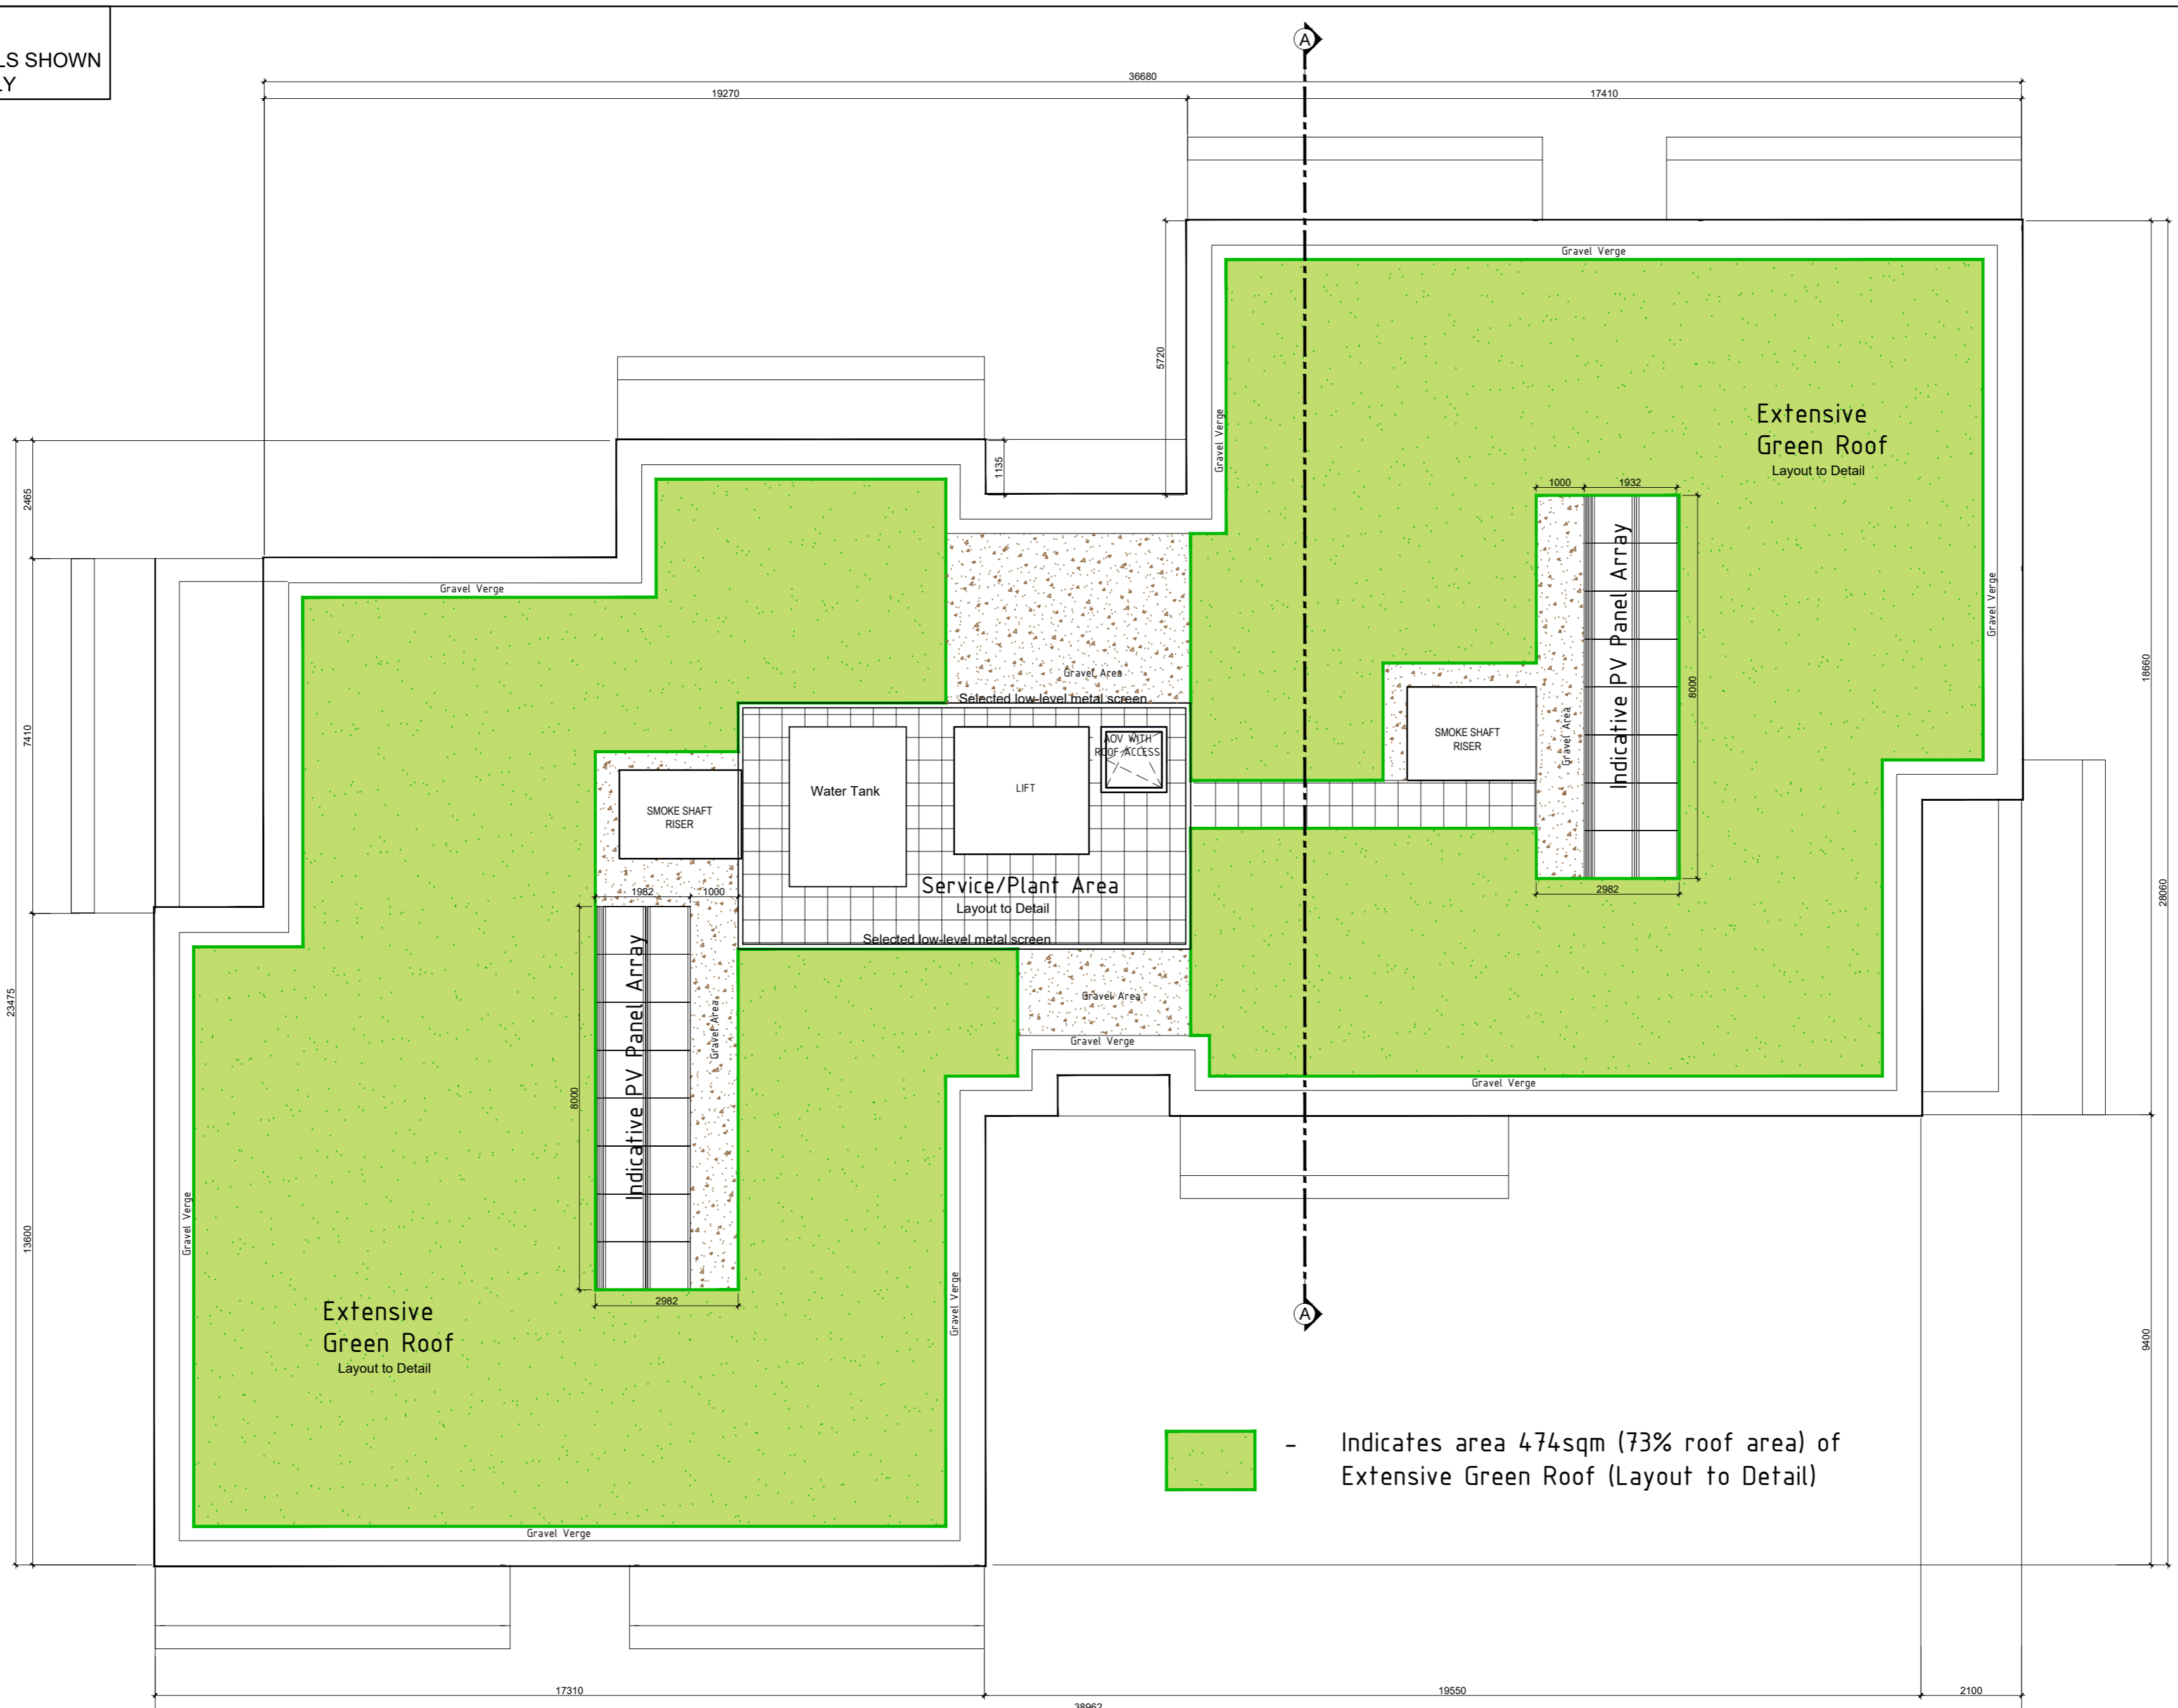

Indicates area 474sqm (73% roof area) of Extensive Green Roof (Layout to Detail)

**Proposed Block E - Roof Plan**  
Scale 1:100 @ A1

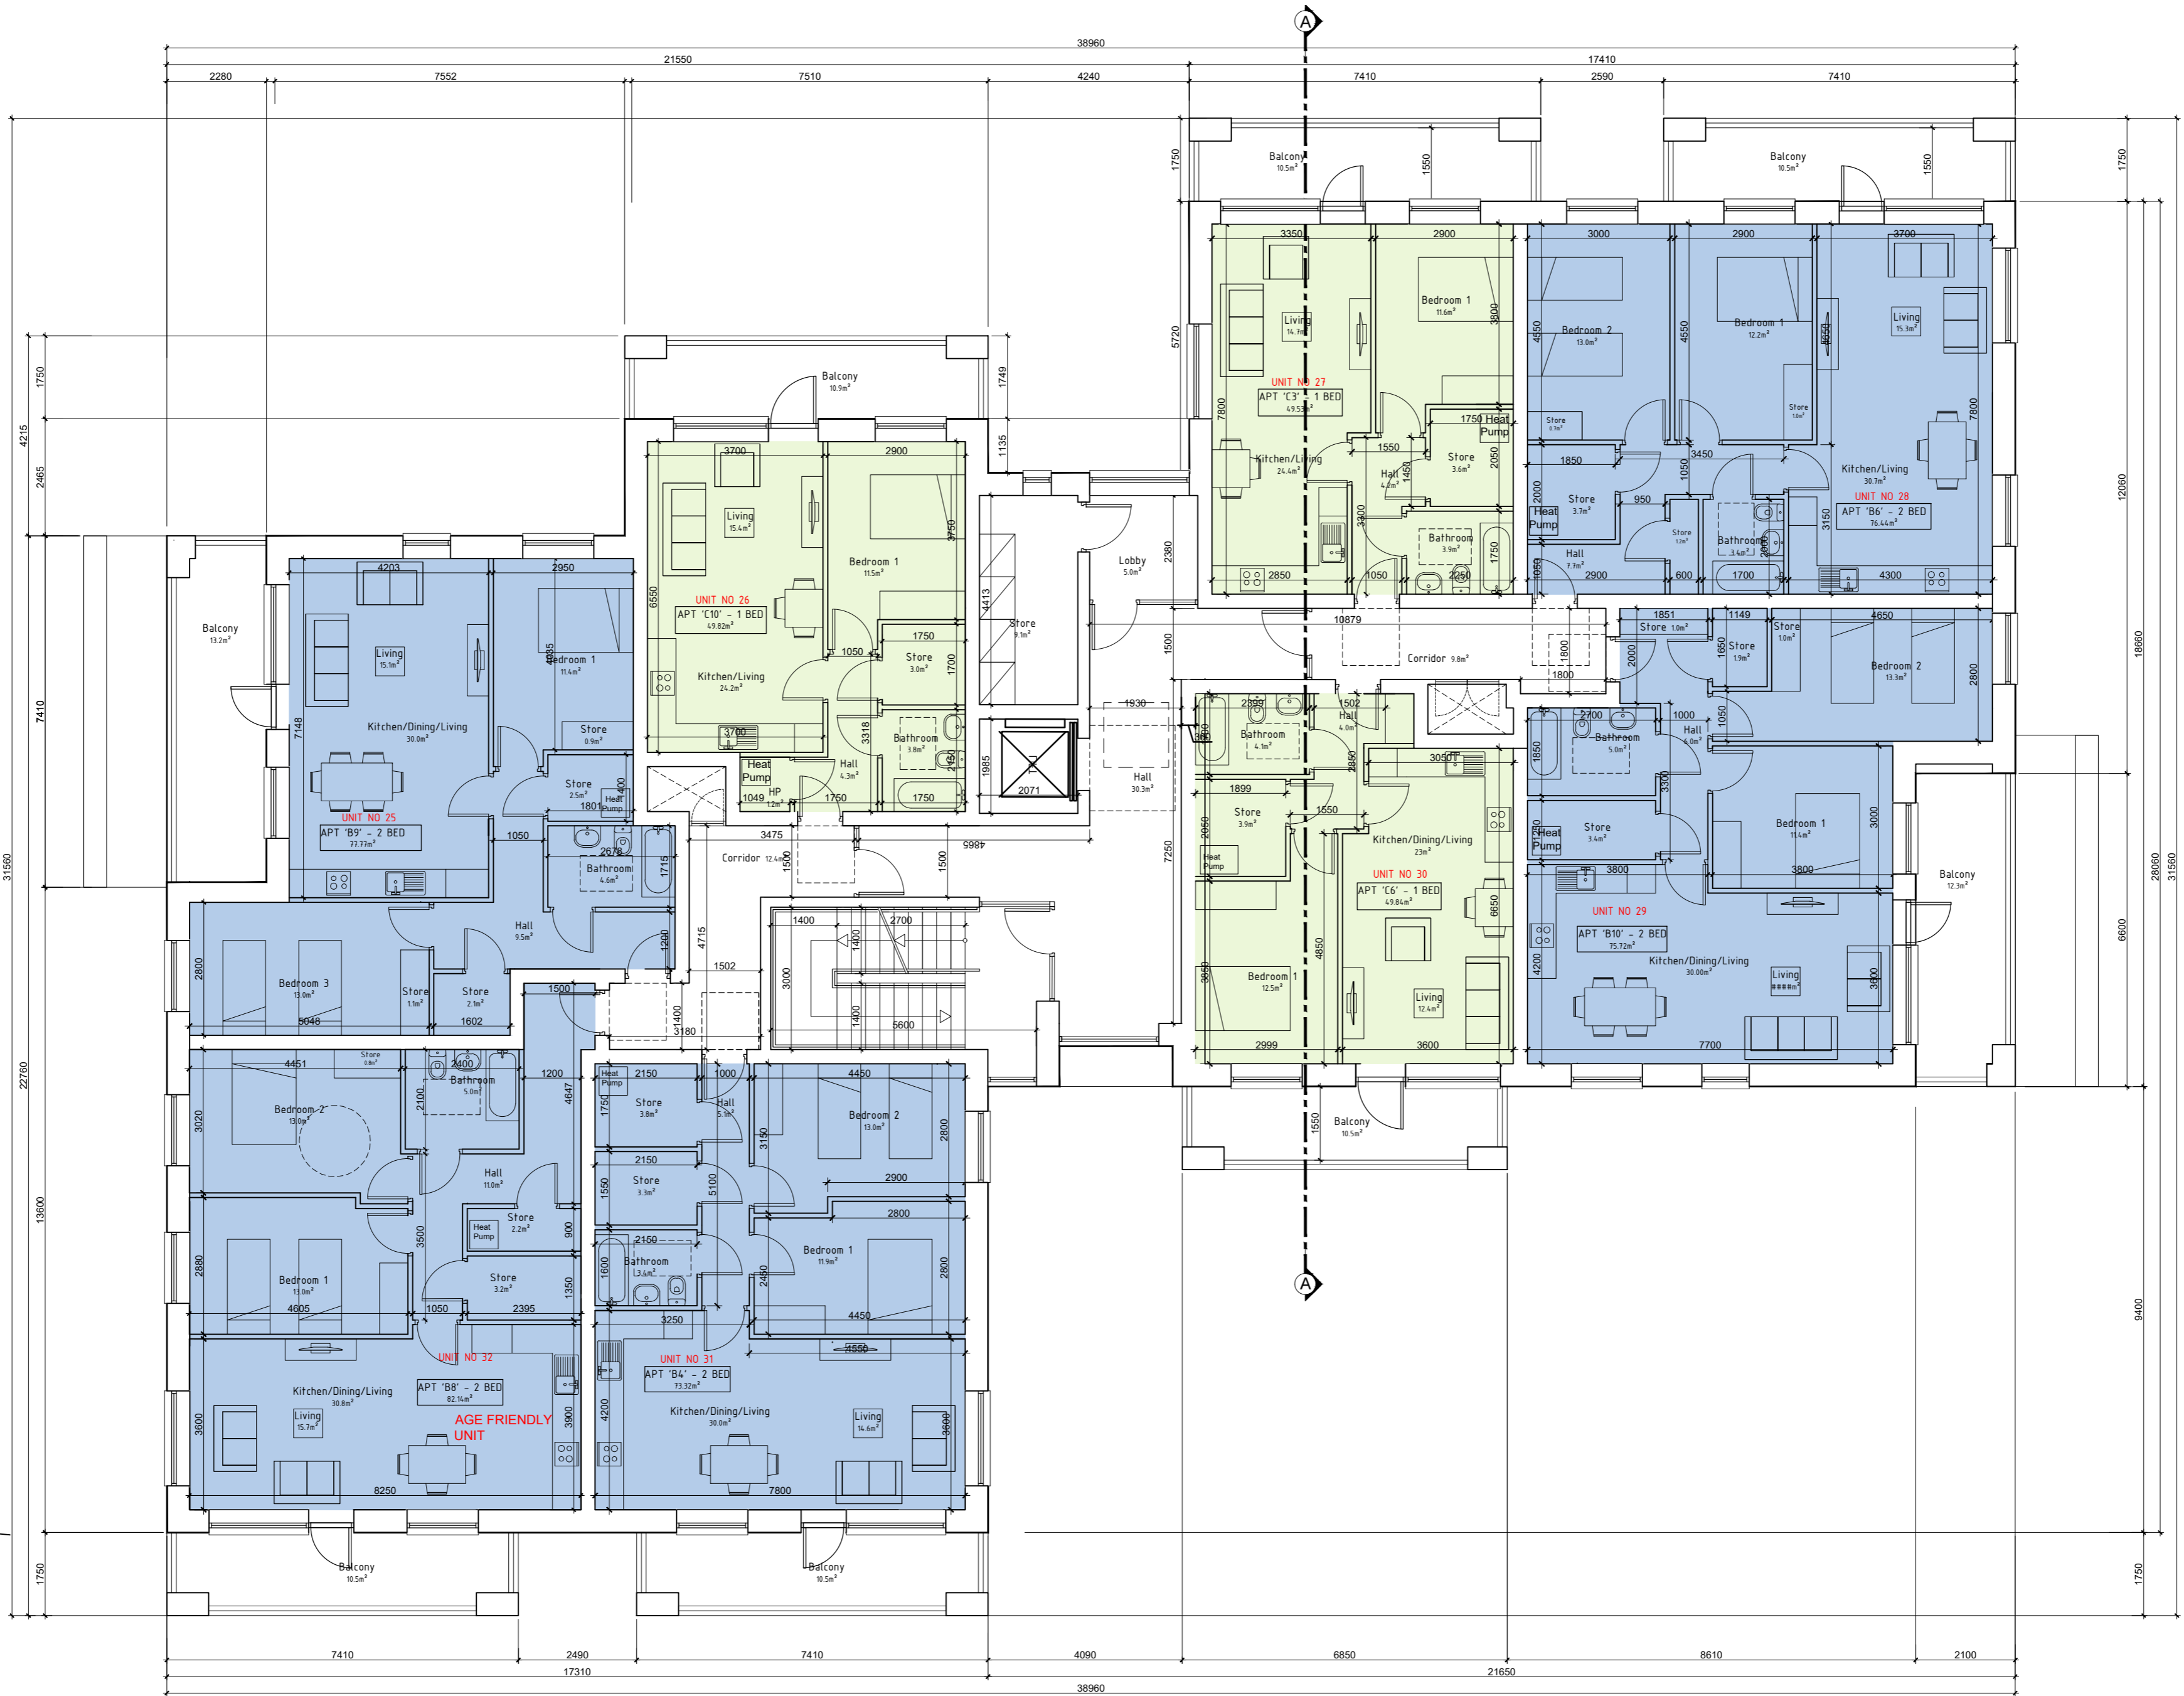

**Proposed Block E - 3rd Floor Plan**  
Scale 1:100 @ A1

REVISIONS AFTER LAST PLOT:

NO.	DESCRIPTION	DATE



PROJECT: CHURCH FIELDS EAST	DATE: 26/05/2023	SCALE: 1:100@A1
DRAWING: APT. BLOCK 'E' PROPOSED 3rd FLOOR & ROOF PLANS	DRAWN: RN	JOB NO. 20009
	K:\20009\IP	DWG. NO. P-054
	Stage: PLANNING	Revision:
<b>walsh associates</b> ARCHITECTS & PROJECT MANAGERS <small>Copyright © 2003 Walsh Associates All Rights Reserved.</small>		Merchants House, 27-30 Merchants Quay, Dublin 8. Tel: (01) 633 4261. Fax: (01) 633 4265 Email: info@walshassociates.ie

ALL CONSTRUCTION METHODS, MATERIALS, SERVICES & INSTALLATIONS TO BE IN ACCORDANCE WITH ALL IRISH BUILDING REGULATIONS AND CODES OF PRACTICE AT THE TIME OF CONSTRUCTION. ALL SUB-CONTRACTORS ARE ULTIMATELY RESPONSIBLE FOR ENSURING COMPLIANCE WITH REGULATIONS WITHIN THEIR OWN TRADE. NO DIMENSIONS TO BE SCALED. ALL DIMENSIONS TO BE CHECKED ON SITE PRIOR TO CONSTRUCTION. IF IN DOUBT ASK!