
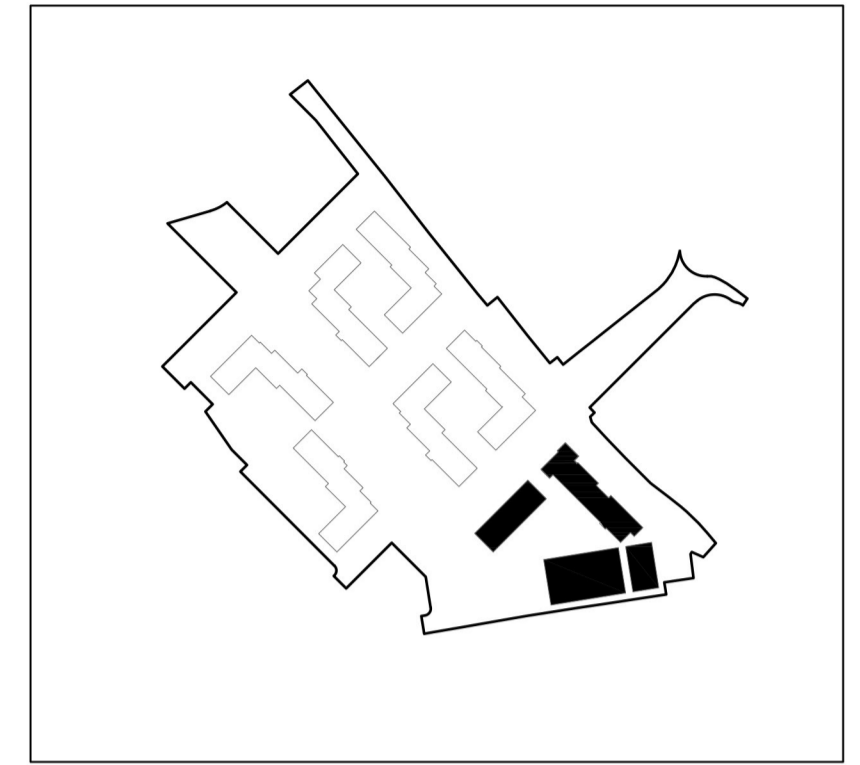


NORTH

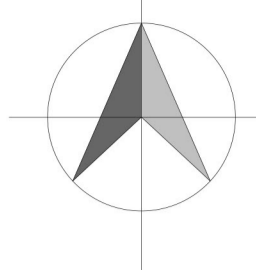

Key Plan - NTS

Apartment Type Legend


	1 Bed 2p Apartment
	2 Bed 3p Apartment and 2 Bed 4p Apartment
	3 Bed 5p Apartment
	Community and Cultural Total Community area
	Retail Areas
	UD Unit

APT. Block 2 Core B LEVEL 3-5

APT. Block 3 LEVEL 3-4

APT. Block 2 Core A LEVEL 3-5

APT. Block 1 LEVEL 2-4

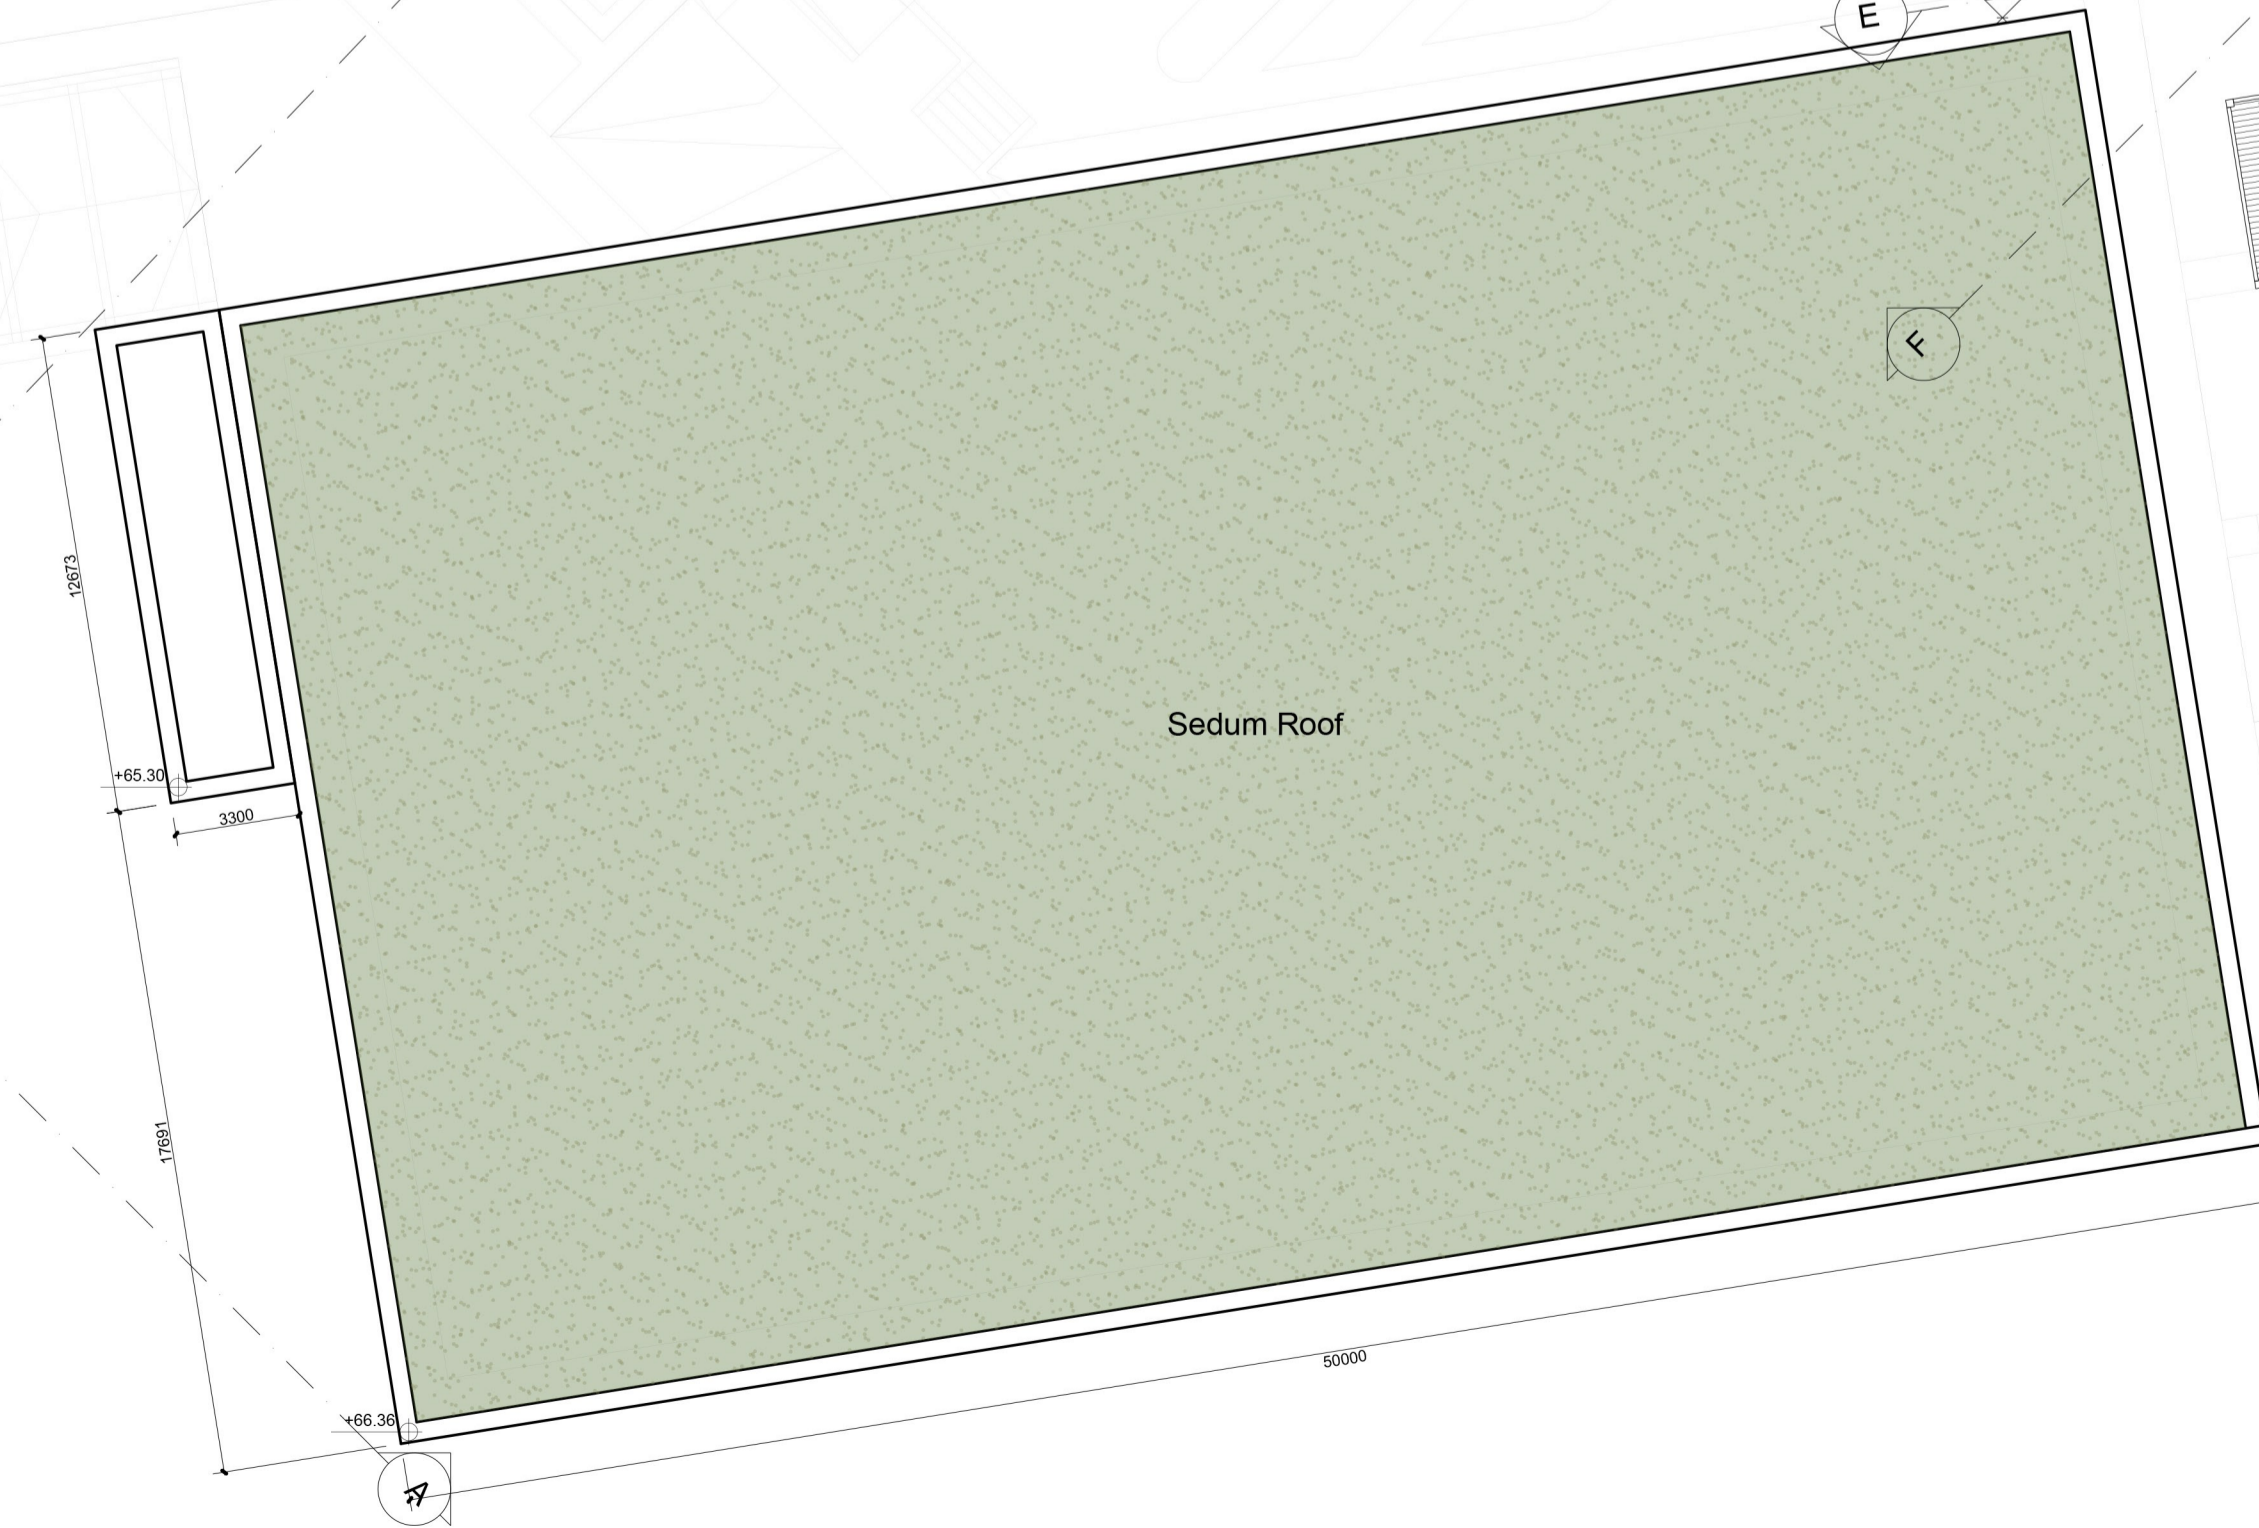

Sedum Roof

Rev. By Date Description

van Dijk Architects

IN JOINT VENTURE WITH

CONROY CROWE KELLY
Architects & Urban Designers

DRAWING TITLE			
CHERRY ORCHARD POINT HIGH DENSITY AREA - LEVEL 2 - 5 FLOOR PLANS			
Scale	1:200	Design No	2115-PA-B1-3-103
Sheet	A1	Client	LDA
Project	JK	Date	OCT. 23

ALL WORKS TO BE CARRIED OUT USING PROPER MATERIALS WHICH ARE FIT FOR THE USE THEY ARE INTENDED AND FOR THE CONDITION IN WHICH THEY ARE TO BE USED. ALL MATERIALS USED IN CONNECTION WITH THE WORKS TO COMPLY WITH THE CONSTRUCTION PRODUCTS REGULATION (EU) NO. 305/2011 AND THE HARMONISED TECHNICAL SPECIFICATIONS/STANDARDS THAT FALL WITHIN THE SCOPE OF THE CEN EN 305/2011.

FIGURES DIMENSIONS MUST BE USED IN PREFERENCE TO SCALED DIMENSIONS. ANY DIMENSIONAL DISCREPANCIES MUST BE REPORTED TO THE ARCHITECT IMMEDIATELY. THIS DRAWING REMAINS THE COPYRIGHT OF VAN DIJK ARCHITECTS. IT MUST NOT BE USED FOR ANY PURPOSE BEYOND THAT FOR WHICH IT WAS ISSUED WITHOUT THE EXPRESS PERMISSION OF THIS PRACTICE. DO NOT COPY OR REPRODUCE THESE DRAWINGS OR ANY INFORMATION CONTAINED THEREIN WITHOUT THE EXPRESS PERMISSION OF VAN DIJK ARCHITECTS.