
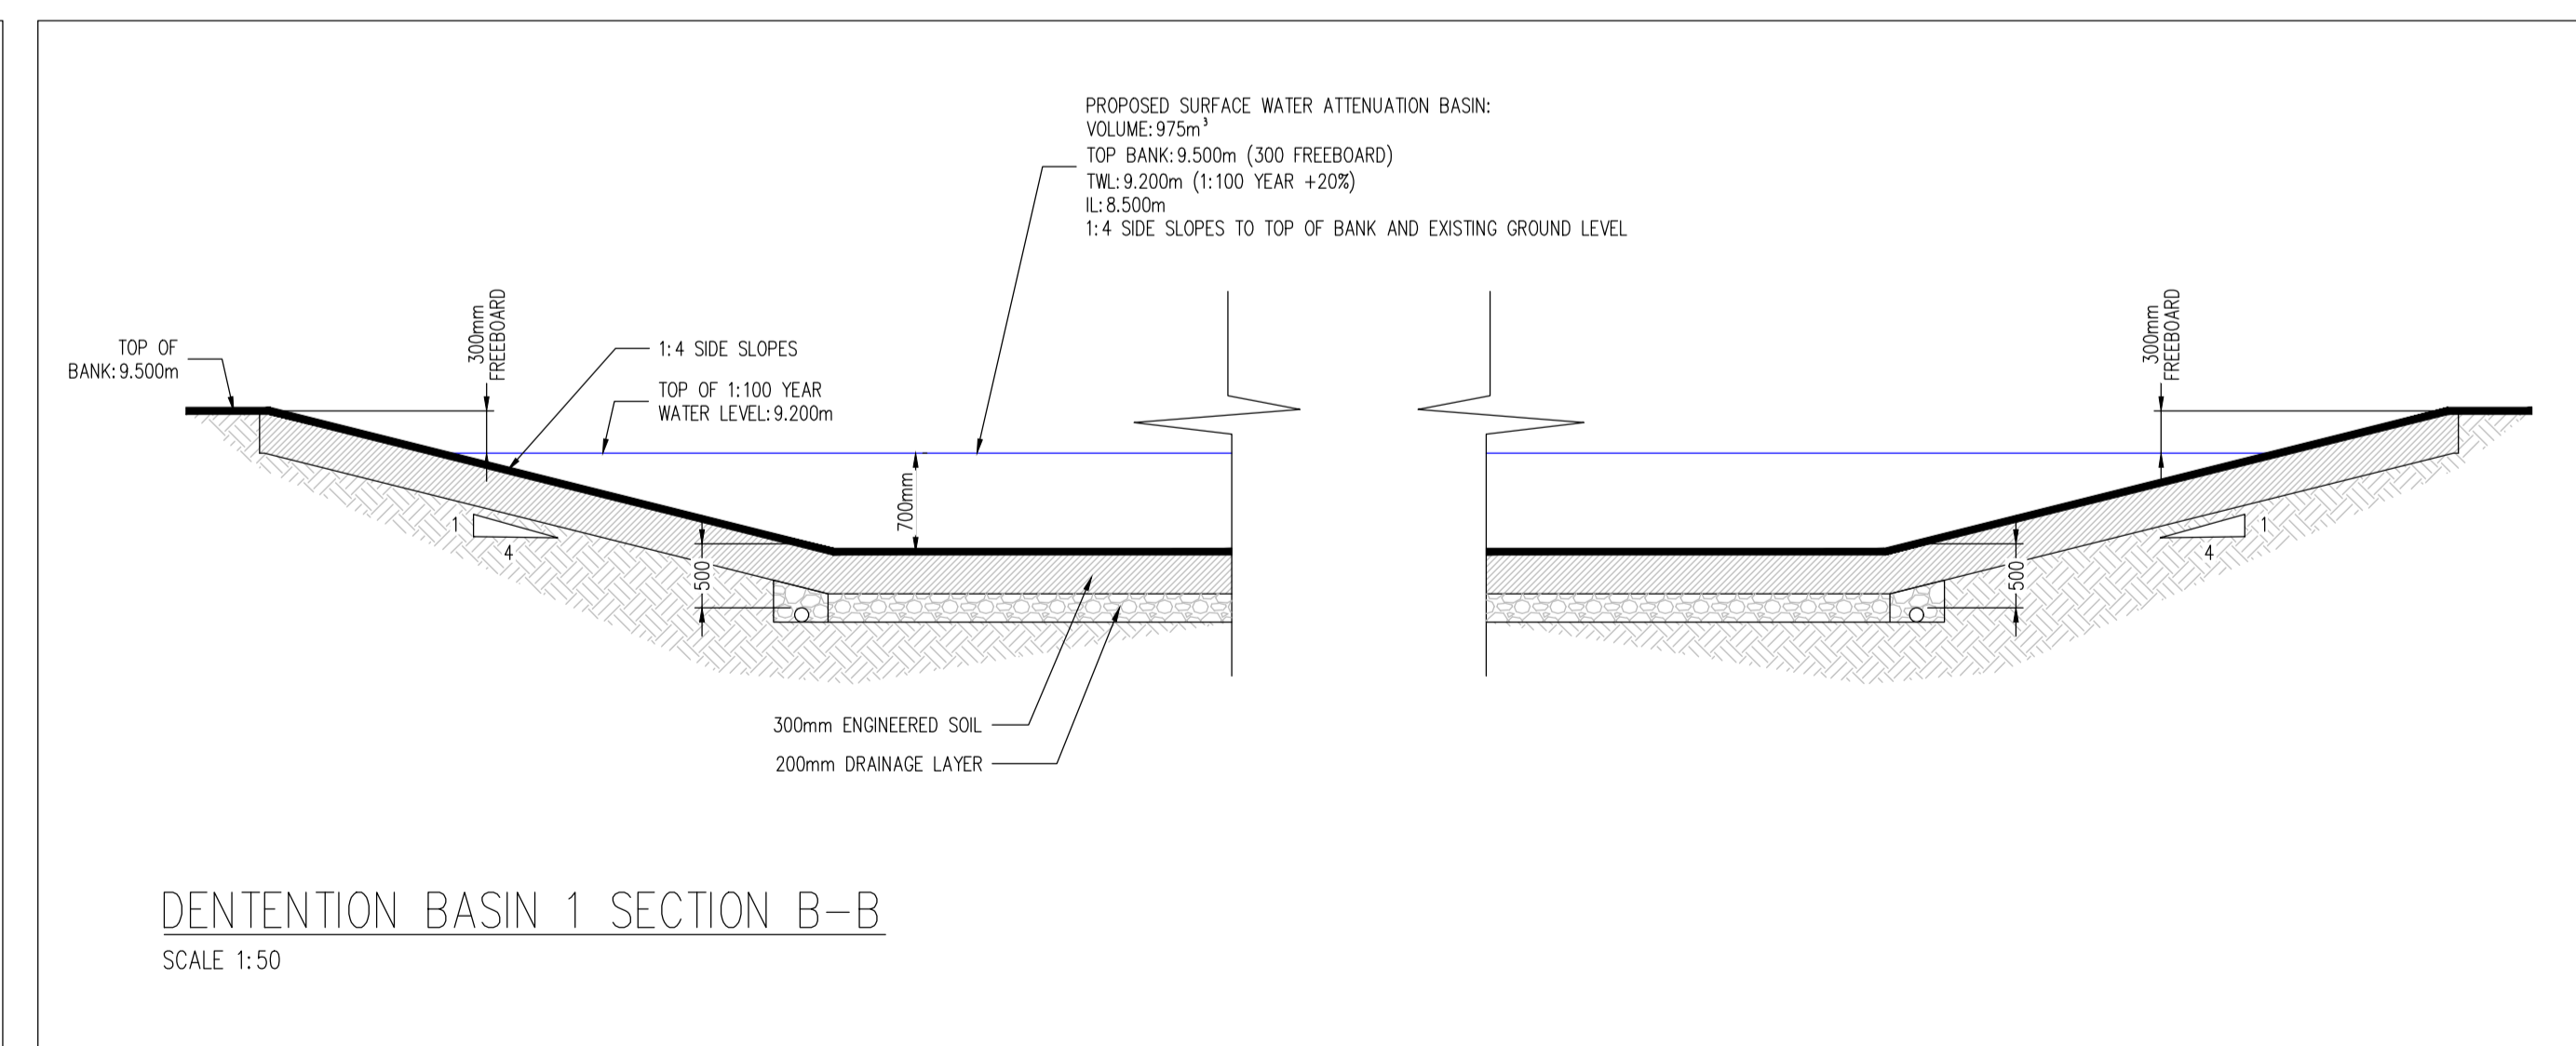
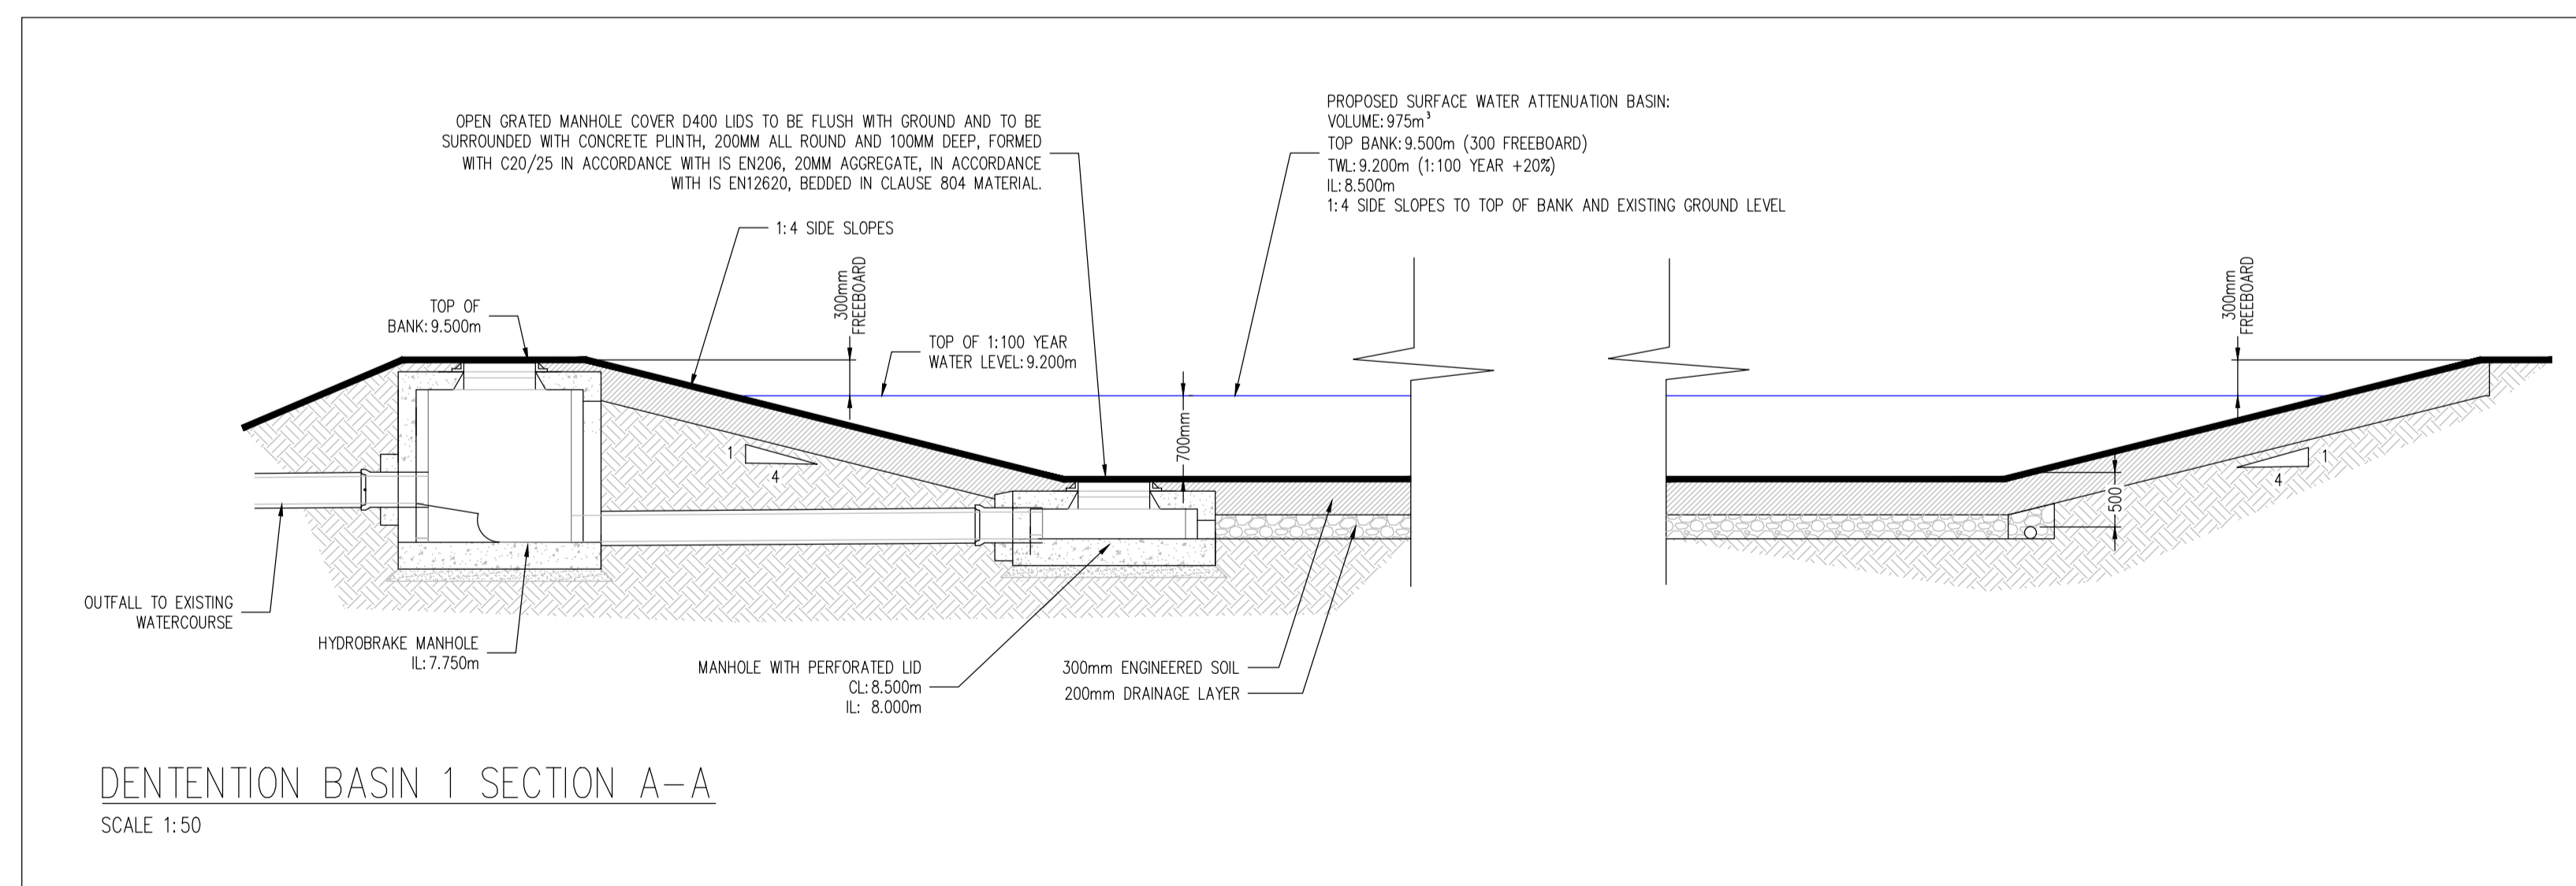


CROSS SECTIONS LOCATIONS.
SCALE 1:2500

DRAWINGS REFERENCES:

- REFER TO A034-CSC-ZZ-XX-DR-C-0005 & 0006 FOR PROPOSED DRAINAGE LAYOUT

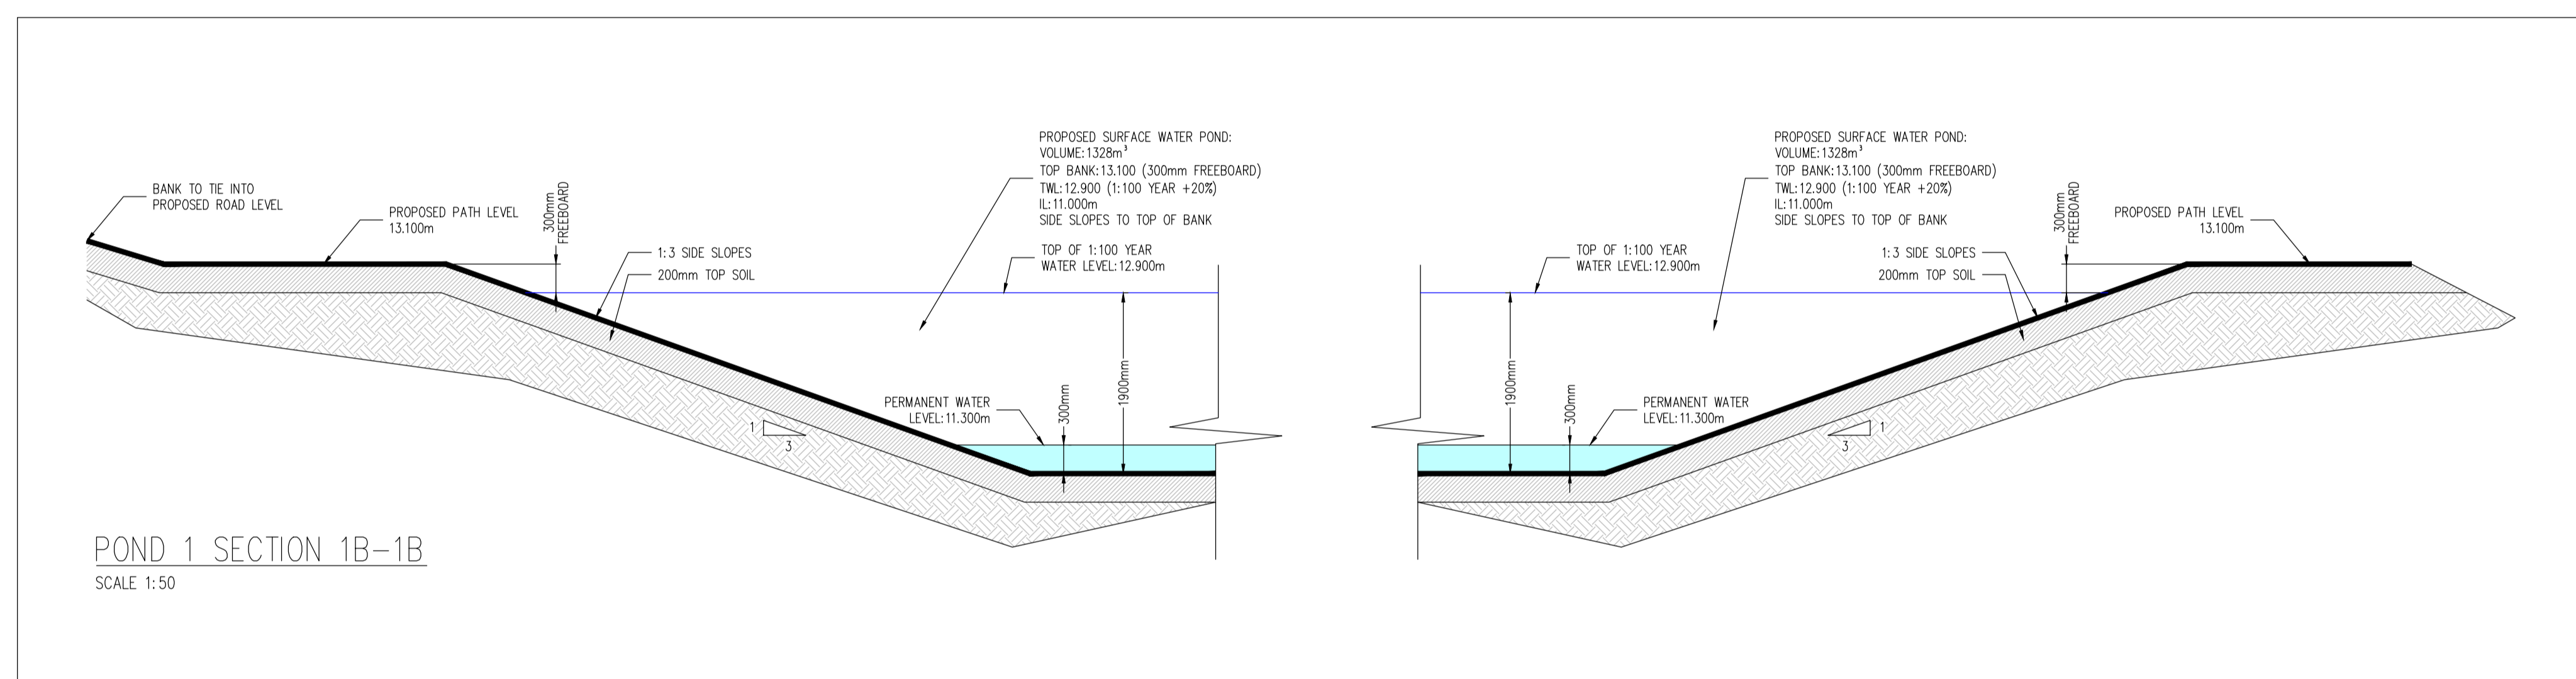

PLANNING DRAWING.
NOT FOR CONSTRUCTION.
ALL LEVELS GIVEN ARE
RELATIVE TO ORDNANCE DATUM.
THIS DRAWING HAS BEEN ISSUED FOR INFORMATION
PURPOSES ONLY AND MUST NOT BE USED
FOR CONSTRUCTION UNDER ANY CIRCUMSTANCES

NOTES

- For setting out refer to Architect's drawings.
- This drawing to be read in conjunction with all other Architectural and Engineering drawings and all other relevant drawings and Specifications.
- DO NOT SCALE THIS DRAWING. Use figured dimensions only.
- No part of this document may be reproduced or transmitted in any form or stored in any retrieval system of any nature without the written permission as copyright holder except as agreed for use on the project for which the document was originally issued.
- Ordnance Survey Ireland Licence Number EN 0074023

Rev. No.	Date	REVISION NOTE	Drn. By	Chkd. By
P1	07.07.2023	ISSUED FOR COORDINATION	SC	NB
P2	09.08.2023	ISSUED FOR PLANNING	SC	NB

Client	Keldrum Limited			
Project	Large-scale Residential Development at Tinakilly, Wicklow			
Title	SUDs Details			
Dwg. No.	A034-CSC-ZZ-XX-DR-C-0053			
Date	Drn. By	Chkd. By	Aprvd. By	Scale
JULY 2023	SC	NB	OS	AS SHOWN @ A1
				Revision P2

CS Consulting Group
DUBLIN | LONDON | LIMERICK

Head Office
19-22 Dame Street, Dublin 2.
T: +353 (0)1 5480863
e: info@csconsulting.ie
w: www.csconsulting.ie

Quality Environment I.S. EN ISO 9001:2008
Energy I.S. EN ISO 14001:2004
Health & Safety OHSAS 18001:2007