


RECEIVED: 14/08/2023

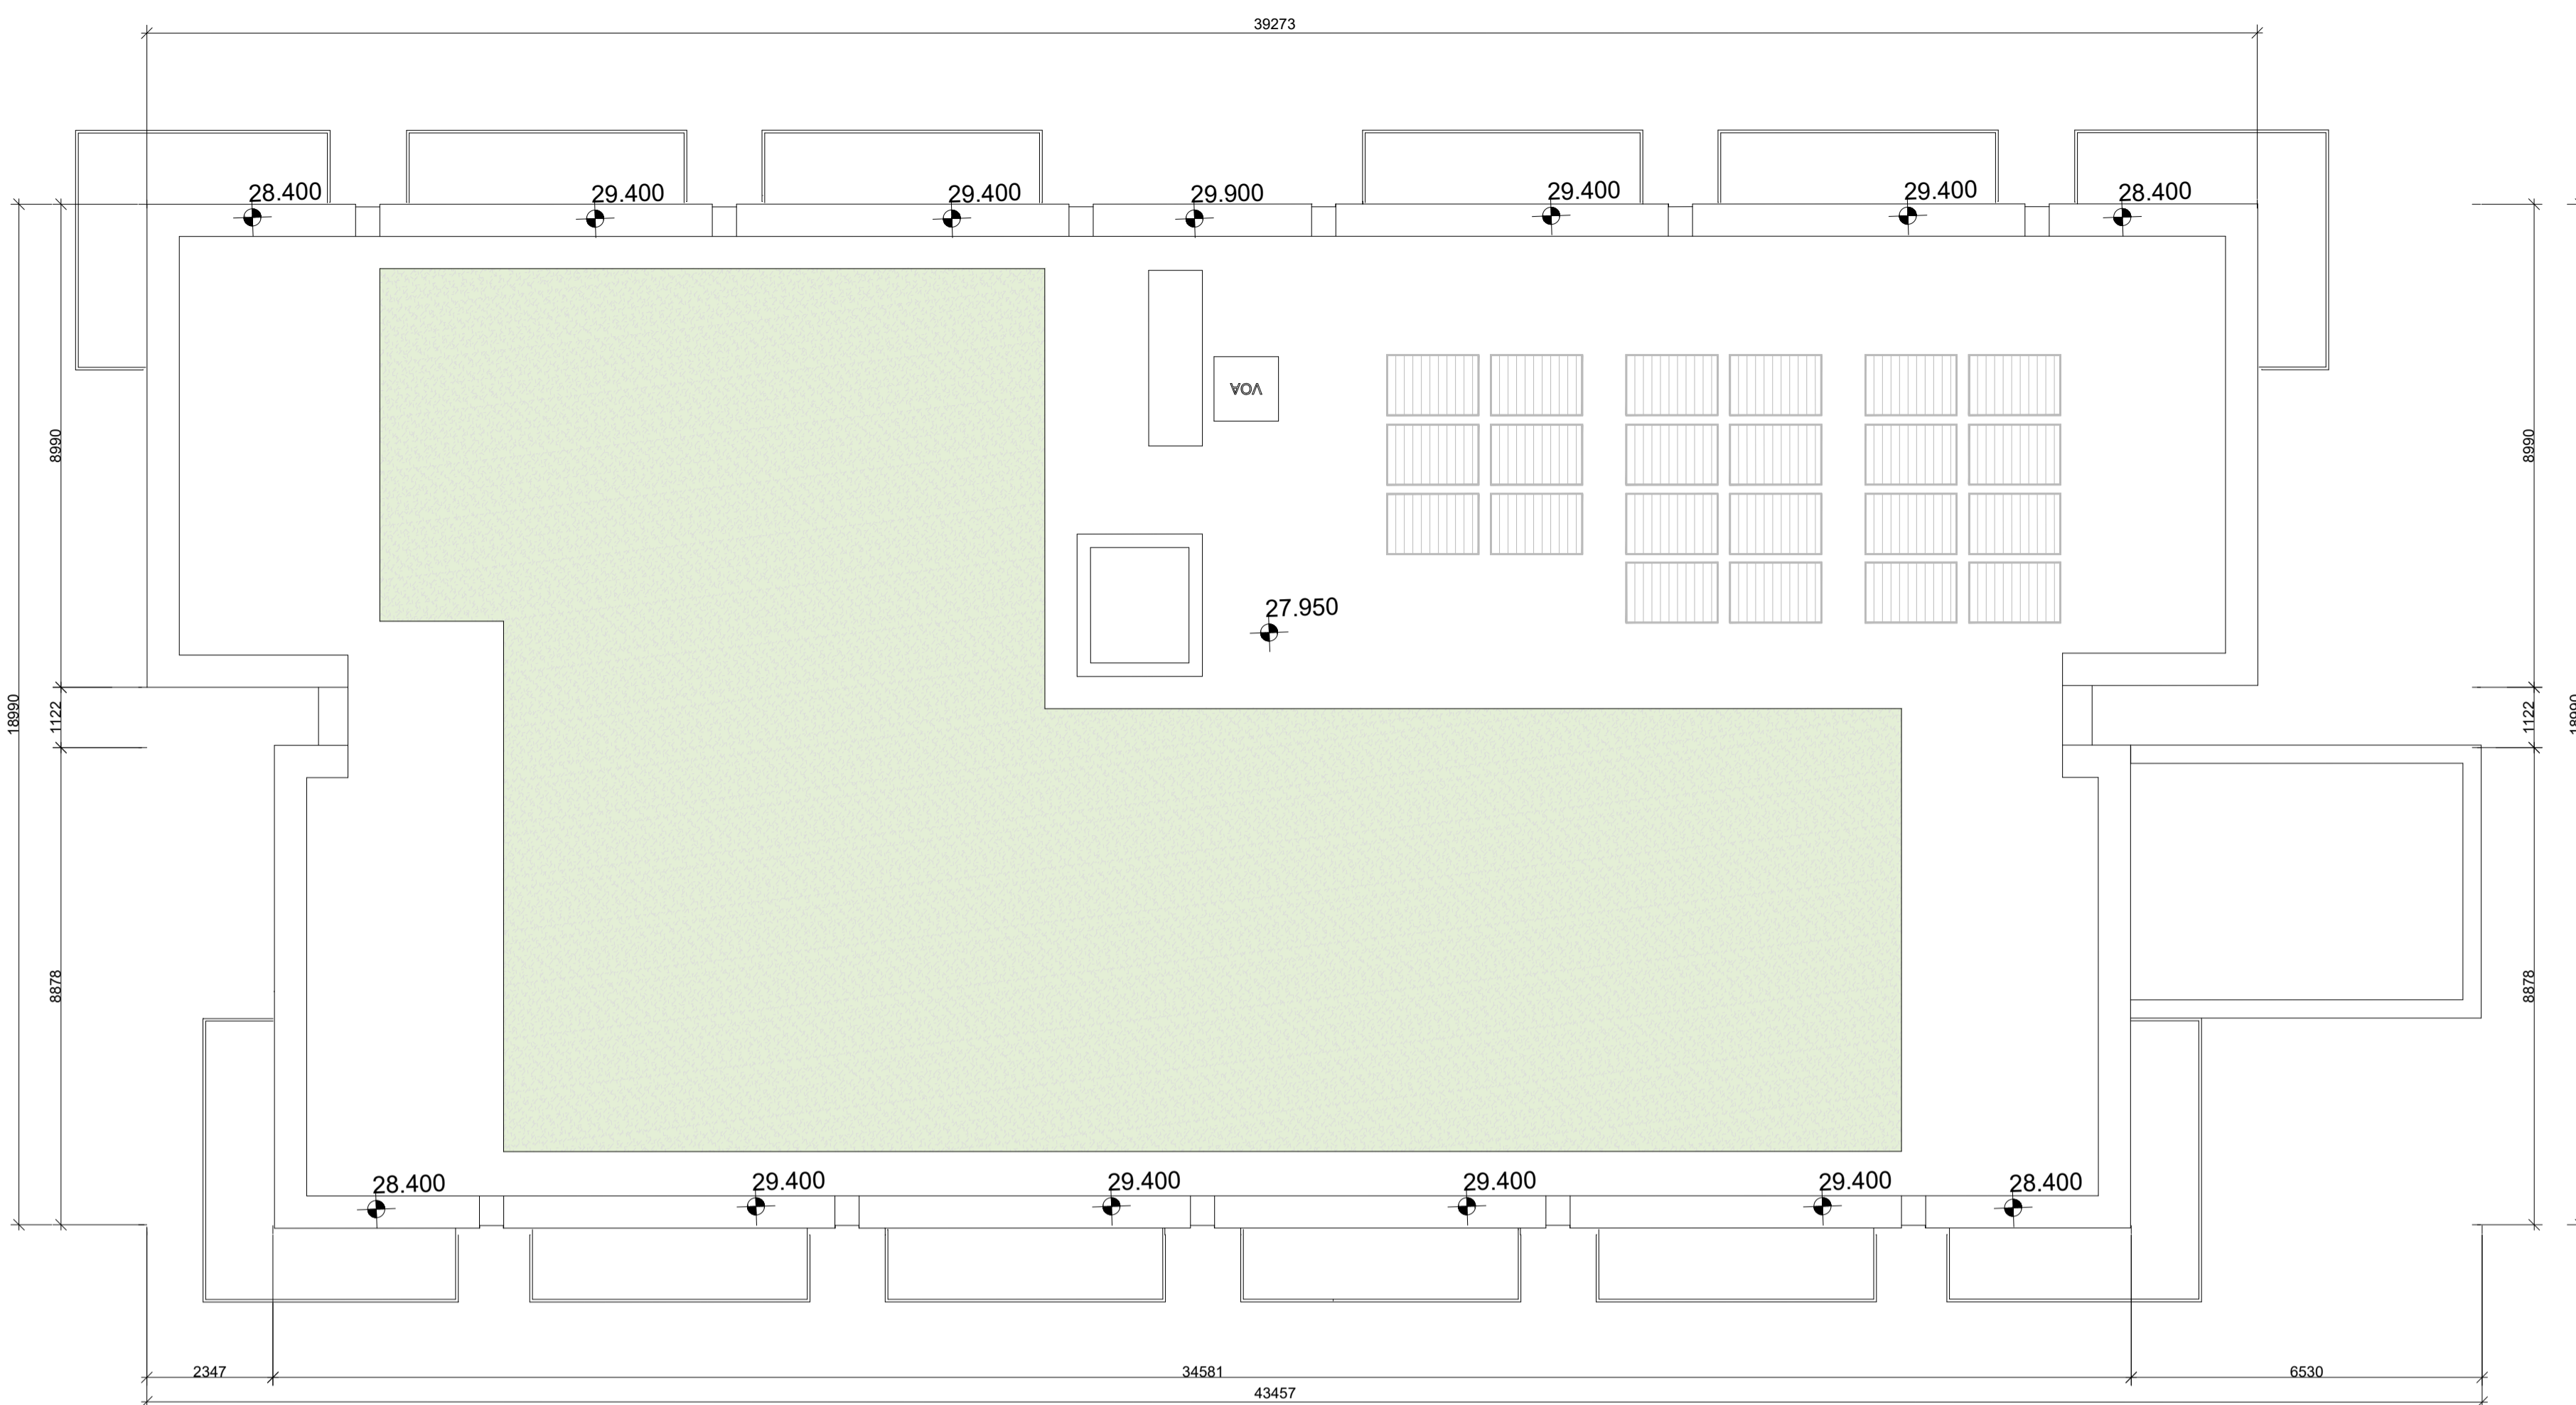

02 Roof plan SCALE 1:100



01 Typical floor plan SCALE 1:100

KEY:


- 1 Bed Apartments
- 2 Bed Apartments

Key to apartment numbering:

- block reference
- unit number
- building level
- 0 - ground floor
- 1 - first floor
- 2 - second floor
- 3 - third floor

- GENERAL NOTES:**
1. This drawing is intended for Planning purposes only.
 2. Please refer to previously permitted application Refs. 17/219 / ABP Ref. 301261-18, 20/1000, 21/411 and 22/837 for details of previously permitted scheme on the proposed site & adjacent lands in the ownership of the applicant.
 3. This drawing is to be read in conjunction with the accompanying Architectural Drawings, Consultant Engineers Drawings & Specifications and Landscape Architects Drawings & Specifications

- DRAWING SPECIFIC NOTES:**
1. Please refer to accompanying drawing 21110-STW-SIT-ZZ-DR-A-0114 for proposed locations of the units / structures shown on this drawing.
 2. Datum levels and orientation vary throughout the site. Please refer to Site Plan 21110-STW-SIT-ZZ-DR-A-0121/0122/0123 and the Engineers drawings for location specific Ground Floor levels and North Point.
 3. Please refer to the accompanying 'Schedule of Accommodation' 21110-STW-PLA-ZZ-SCH-A-0021 for further information relating to unit types and associated private amenity space provision on a plot-by-plot basis.
 4. Red line indicates boundary separation of units

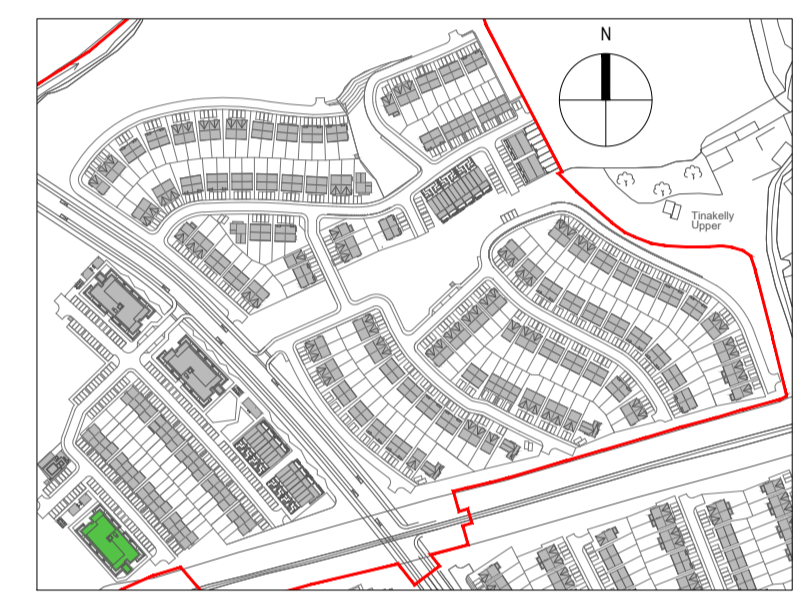

Revision Schedule		
No.	Date	Description
PL 1	21.07.2023	Planning Issue

Scott Tallon Walker Architects
 19 Merrion Square, Dublin 2, Ireland
 Tel: +351 (0)1 669 3000
 Fax: +351 (0)1 661 3300
 Email: mail@starchitecture.com
 Web: www.starchitecture.com

CLIENT
Ardale Property Group

PROJECT
TINAKILLY TWO

DRAWING
**Apartment Block 3 --
 Typical floor & roof plans**

FILE REFERENCE
 R:\21110_Tinakilly Phase II\02 STW CAD (DWGS+PDFS)\GEA\21110-STW-GEA-1205-A3.dwg

SCALE @A1	MODIFIED TIME:
1:100	7/21/2020 5:28:46 p.m.

DRAWN BY:	CHECKED BY:
AP	PM

PROJECT NO.:	PROJECT STATUS:	PROJECT ARCHITECT:
21110	PLANNING	PM

DRAWING NO. 21110-STW-GEA-1205-A3 REVISION PL.1