

1:200 @ A1

LEGEND


- Studio Apartment
- 1 Bed Apartment
- 2 Bed Apartment
- 3 Bed Apartment
- Resident Amenities
- Cafe (Commercial Use)



GROUND FLOOR LEVEL - BLOCK D
SCALE 1:200



FIRST FLOOR LEVEL - BLOCK D
SCALE 1:200

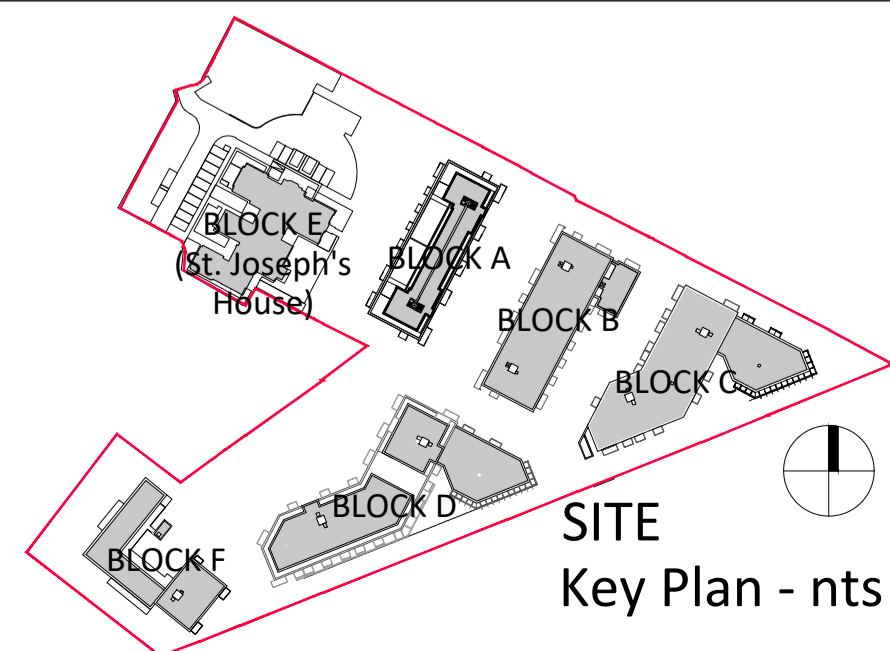

Revision Description	Date	Rev. No.	Issued by
Planning	04.06.2021	01	RD



architecture | urban design
 email: info@omahonypike.com
 tel: +353 1 202 7400
 fax: +353 1 283 0822
 www.omahonypike.com

Project No.: 1611A
Project Lead: DM
Drawn By: RD
Model No.: BP2-OMP-BD-ZZ-DR-A-1000
Purpose: Planning

Project: Strategic Housing Development at St Joseph's House and Adjoining Properties
Location: Leopardstown Road, Dublin 18
client: Homeland Silverpines Ltd

Drawing Title: Ground and First Floor Plans - Block D
Drawing No.: BP2-OMP-BD-ZZ-DR-A-1000

Figured dimensions only to be used. This drawing is copyright of O'Mahony Pike Architects Ltd. All information is shared as per approved use in accordance with BS1192(2007) + A2(2016), Table 5; Standard Codes for Suitability of Models and Documents. If 'Information Approval Check' is empty, this information has been shared at S0 - WIP.

Submittal - Checked by - Date

Ground and First Floor Plans - Block D

1:200 @ A1

LEGEND


- Studio Apartment
- 1 Bed Apartment
- 2 Bed Apartment
- 3 Bed Apartment
- Resident Amenities
- Cafe (Commercial Use)



SECOND FLOOR LEVEL - BLOCK D
SCALE 1:200



THIRD FLOOR LEVEL - BLOCK D
SCALE 1:200

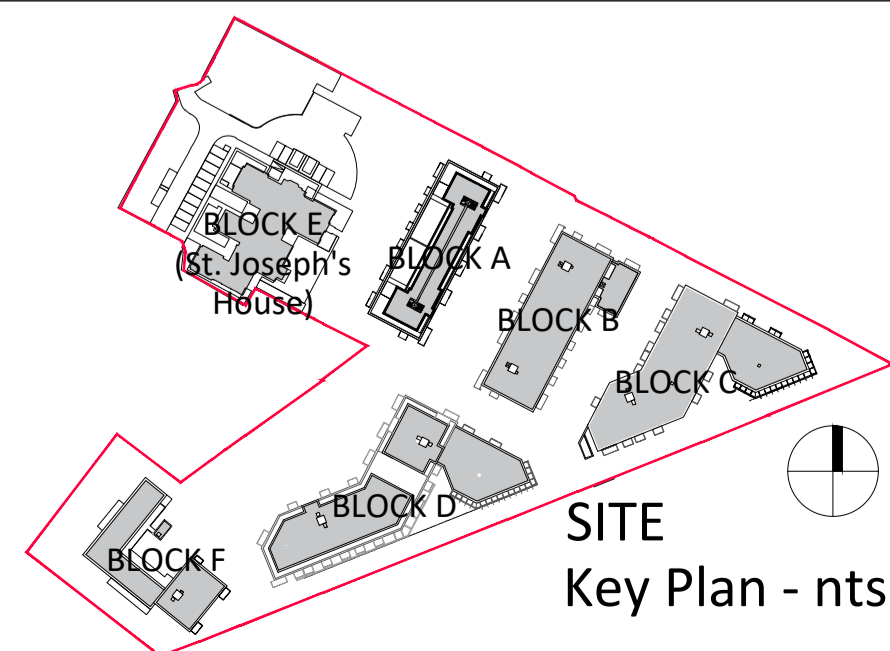

Revision Description	Date	Rev. No.	Issued by

omahony pike

architecture | urban design
 email: info@omahonypike.com
 tel: +353 1 202 7400
 fax: +353 1 283 0822
 www.omahonypike.com

Dublin
 The Chapel
 Mount St. Anne's
 Milltown, Dublin 6
 D06 XN52 Ireland

Cork
 26 South Mall
 Cork City
 Co. Cork
 T12 R2RV Ireland

Project No.: 1611A Scale @ A1: 1:200

Project Lead: DM Date Printed: 24.09.2021

Drawn By: RD Current Rev.: 01

Model No.: BP2-OMP-BD-ZZ-DR-A-1000

Purpose: Planning

Project: Strategic Housing Development at St Joseph's House and Adjoining Properties

Location: Leopardstown Road, Dublin 18

Client: Homeland Silverpines Ltd

Drawing Title: Second and Third Floor Plans - Block D

Drawing No.: BP2-OMP-BD-ZZ-DR-A-1001

Figured dimensions only to be used. This drawing is copyright of O'Mahony Pike Architects Ltd. All information is shared as per approved use in accordance with BS1192(2007) + A2(2016), Table 5, Standard Codes for Suitability of Models and Documents. If 'Information Approval Check' is empty, this information has been shared at SO - WIP.


1:200 @ A1

LEGEND



- Studio Apartment
- 1 Bed Apartment
- 2 Bed Apartment
- 3 Bed Apartment
- Resident Amenities
- Cafe (Commercial Use)



FOURTH FLOOR LEVEL - BLOCK D
SCALE 1:200

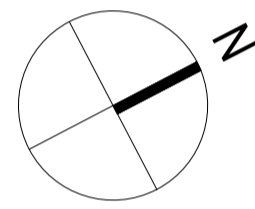

FIFTH FLOOR LEVEL - BLOCK D
SCALE 1:200

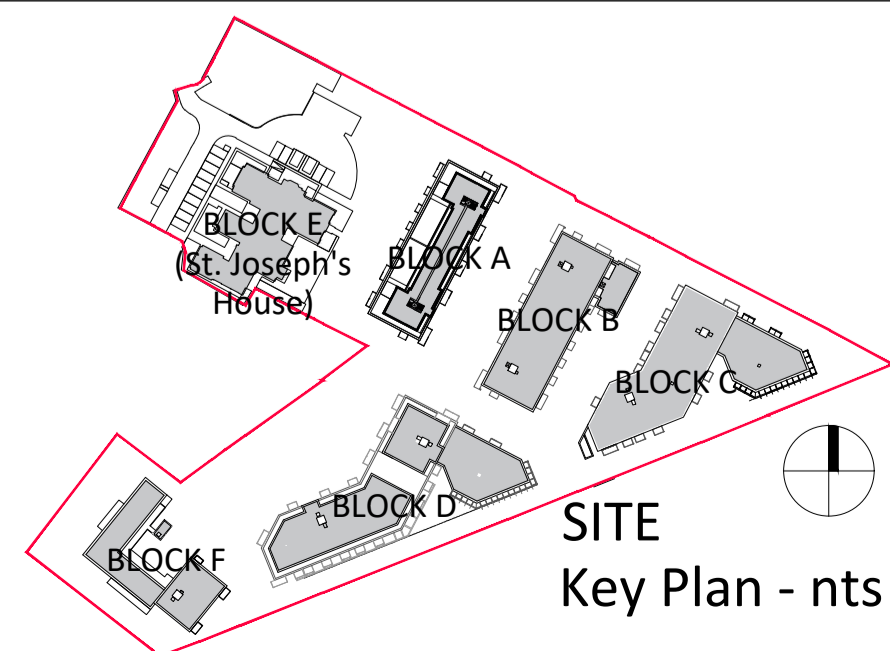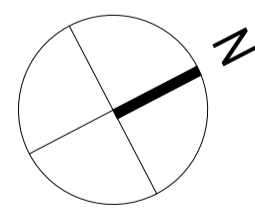

SITE
Key Plan - nts

Revision Description	Date	Rev. No.	Issued by

o mahony pike

architecture | urban design
 email: info@omahonypike.com
 tel: +353 1 202 7400
 fax: +353 1 283 0822
 www.omahonypike.com

Dublin
 The Chapel
 Mount St. Anne's
 Milltown, Dublin 6
 D06 XNS2 Ireland

Cork
 26 South Mall
 Cork City
 Co. Cork
 T12 R2RV Ireland

Project No.: 1611A Scale @ A1: 1:200

Project Lead: DM Date Printed: 24.09.2021

Drawn By: RD Current Rev.: 01

Model No.: BP2-OMP-BD-ZZ-DR-A-1000

Purpose: Planning

Project: Strategic Housing Development at St Joseph's House and Adjoining Properties

Location: Leopardstown Road, Dublin 18

Client: Homeland Silverpines Ltd

Drawing Title: Fourth and Fifth Floor Plans - Block D

Drawing No.: BP2-OMP-BD-ZZ-DR-A-1002

Figured dimensions only to be used. This drawing is copyright of O'Mahony Pike Architects Ltd. All information is shared as per approved use in accordance with BS1192(2007) + A2(2016), Table 5; Standard Codes for Suitability of Models and Documents. If 'Information Approval Check' is empty, this information has been shared at SO - WIP.

Submittal - Checked by - Date

Fourth & Fifth Floor Plans - Block D


1:200 @ A1

LEGEND


- Studio Apartment
- 1 Bed Apartment
- 2 Bed Apartment
- 3 Bed Apartment
- Resident Amenities
- Cafe (Commercial Use)



SIXTH FLOOR LEVEL - BLOCK D
SCALE 1:200

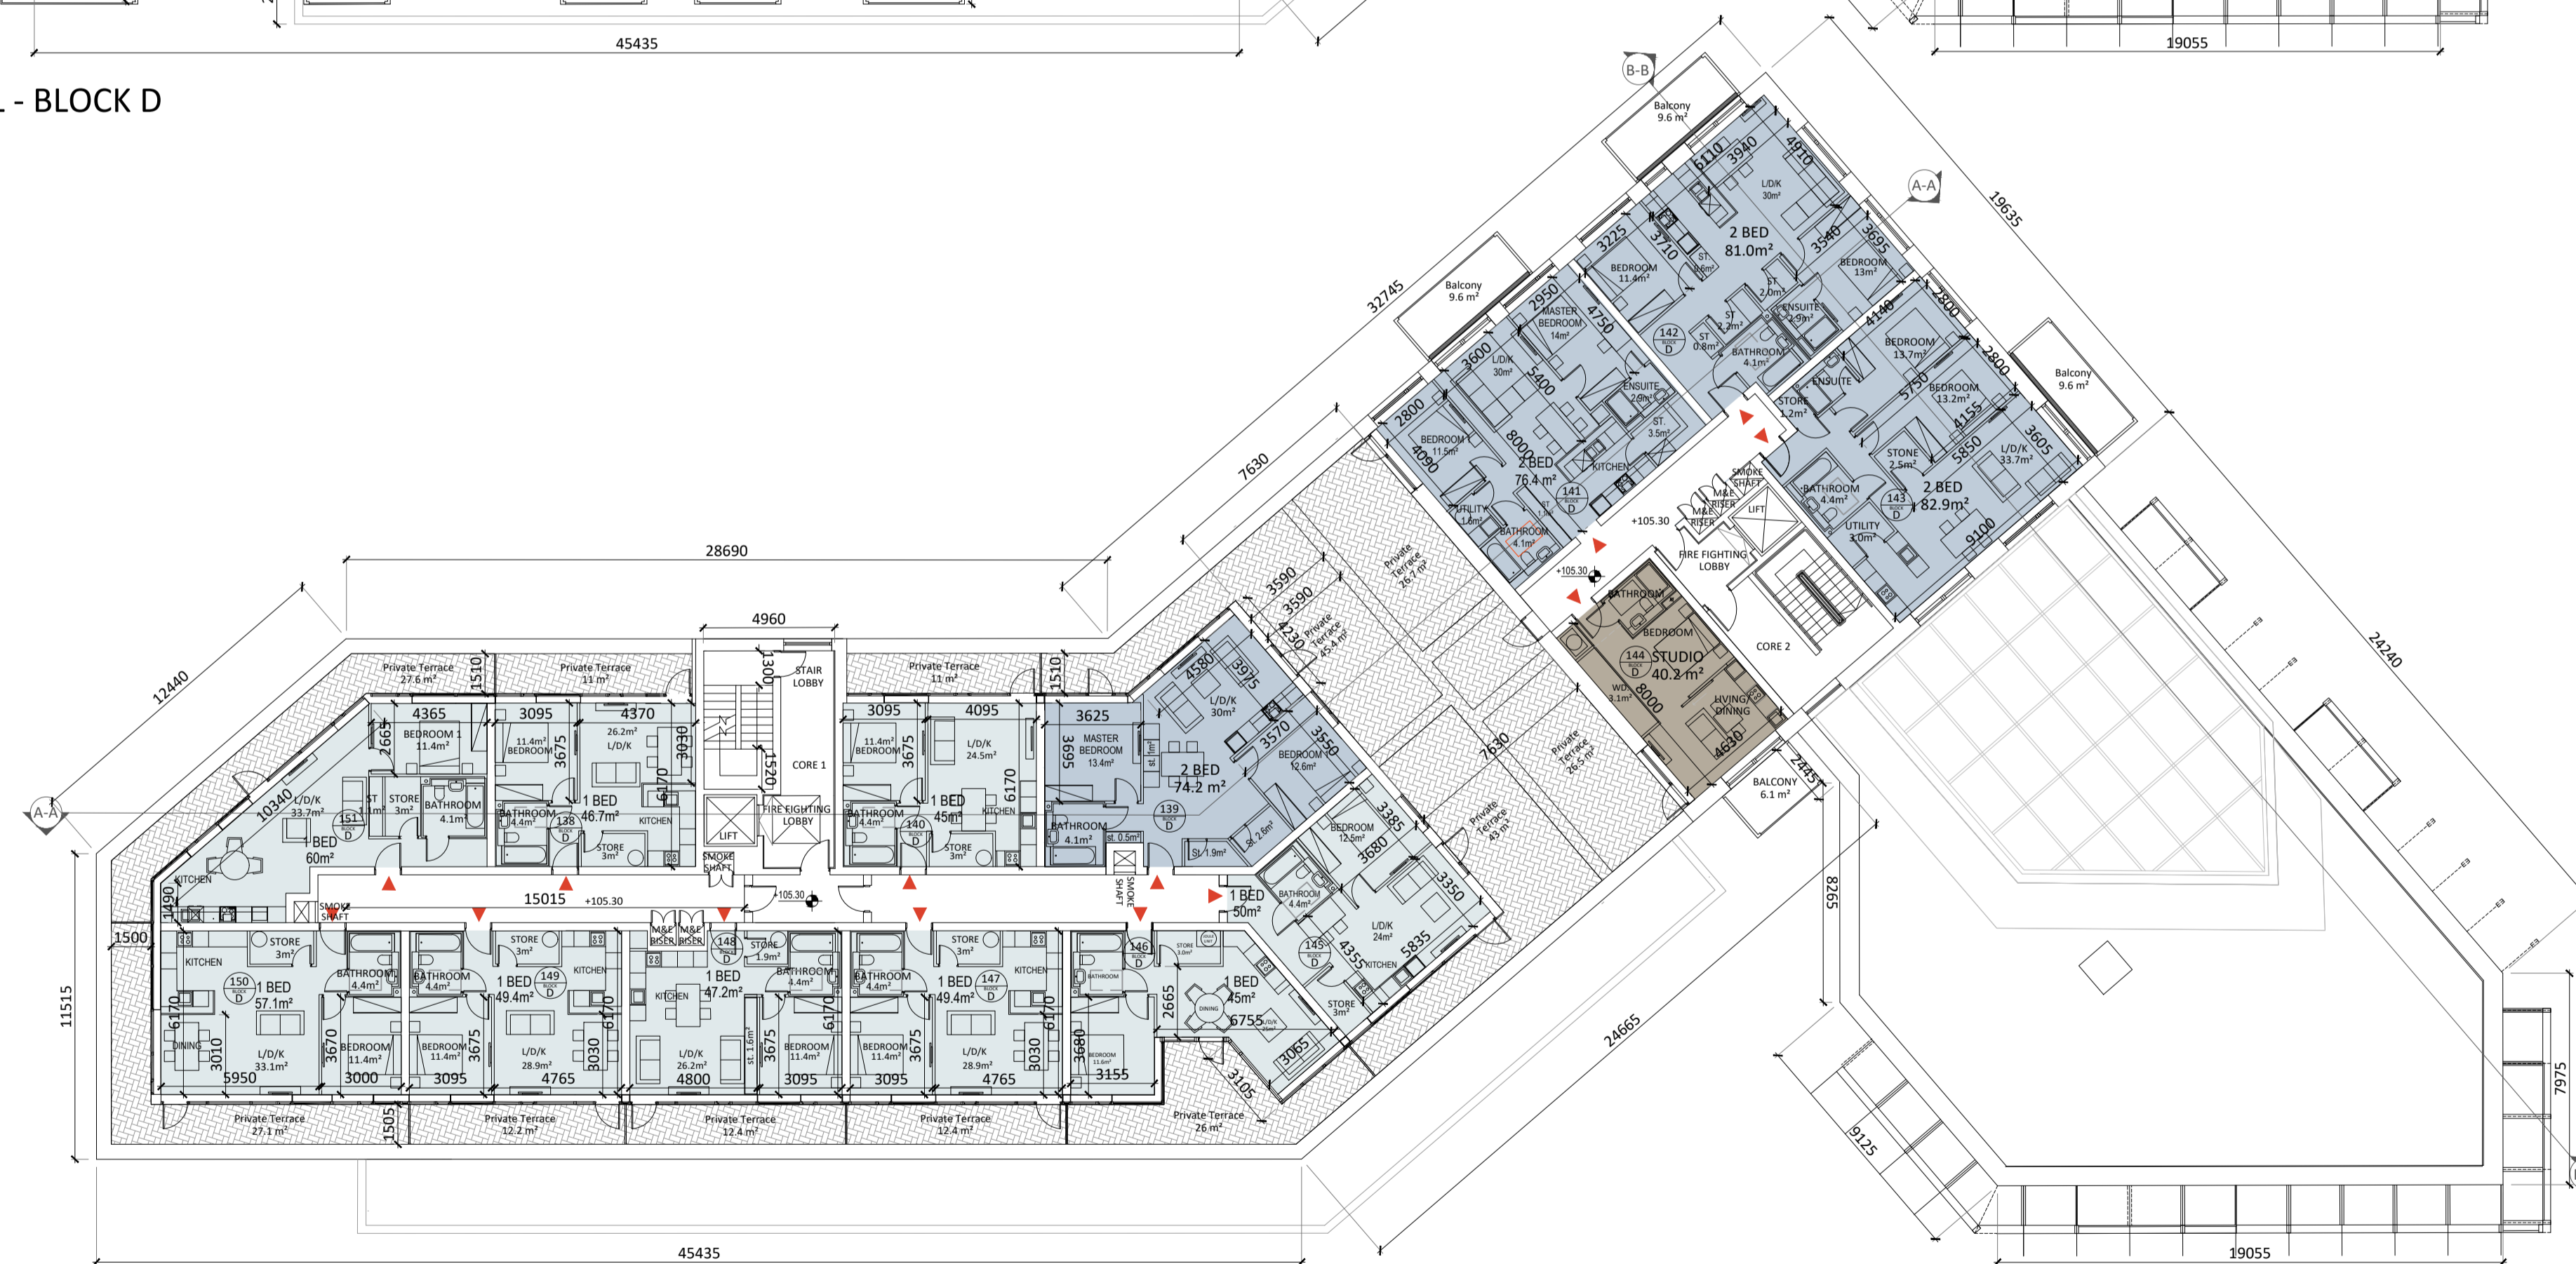

SEVENTH FLOOR LEVEL - BLOCK D
SCALE 1:200

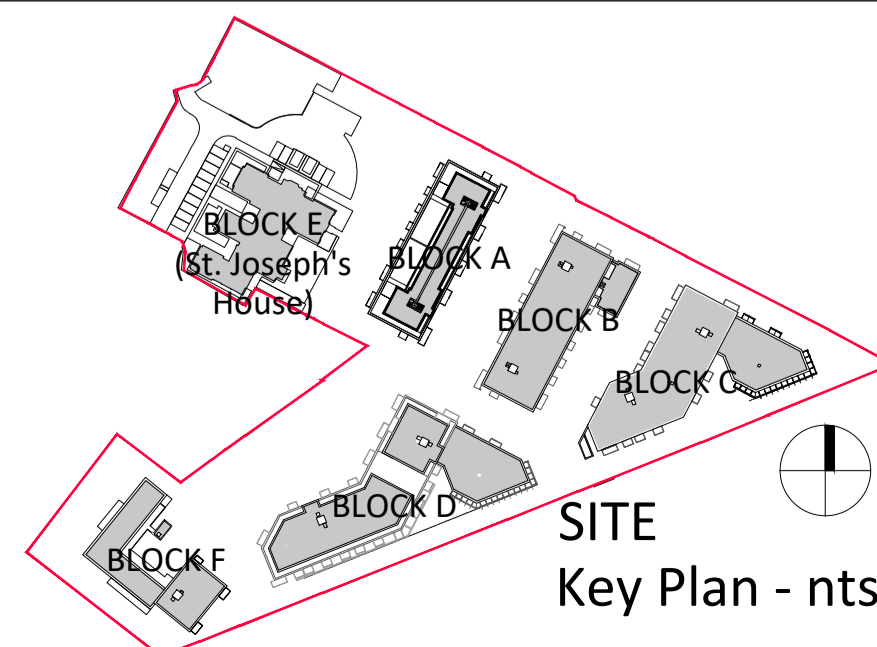

Revision Description	Date	Rev. No.	Issued by

omahony pike

architecture | urban design
 email: info@omahonypike.com
 tel: +353 1 202 7400
 fax: +353 1 283 0822
 www.omahonypike.com

Dublin
 The Chapel
 Mount St. Anne's
 Milltown, Dublin 6
 D06 XN52 Ireland

Cork
 26 South Mall
 Cork City
 Co. Cork
 T12 R2RV Ireland

Project No.: 1611A Scale @ A1: 1:200

Project Lead: DM Date Printed: 24.09.2021

Current Rev.: 01

Model No.: BP2-OMP-BD-ZZ-DR-A-1000

Purpose: Planning

Project: Strategic Housing Development at St Joseph's House and Adjoining Properties

Location: Leopardstown Road, Dublin 18

Client: Homeland Silverpines Ltd

Drawing Title: Sixth and Seventh Floor Plans - Block D


Drawing No.: BP2-OMP-BD-ZZ-DR-A-1003

Figured dimensions only to be used. This drawing is copyright of O'Mahony Pike Architects Ltd. All information is shared as per approved use in accordance with BS1192(2007) + A2(2016), Table 5, Standard Codes for Suitability of Models and Documents. If 'Information Approval Check' is empty, this information has been shared at SO - WIP.



1:200 @ A1

LEGEND


- Studio Apartment
- 1 Bed Apartment
- 2 Bed Apartment
- 3 Bed Apartment
- Resident Amenities
- Cafe (Commercial Use)

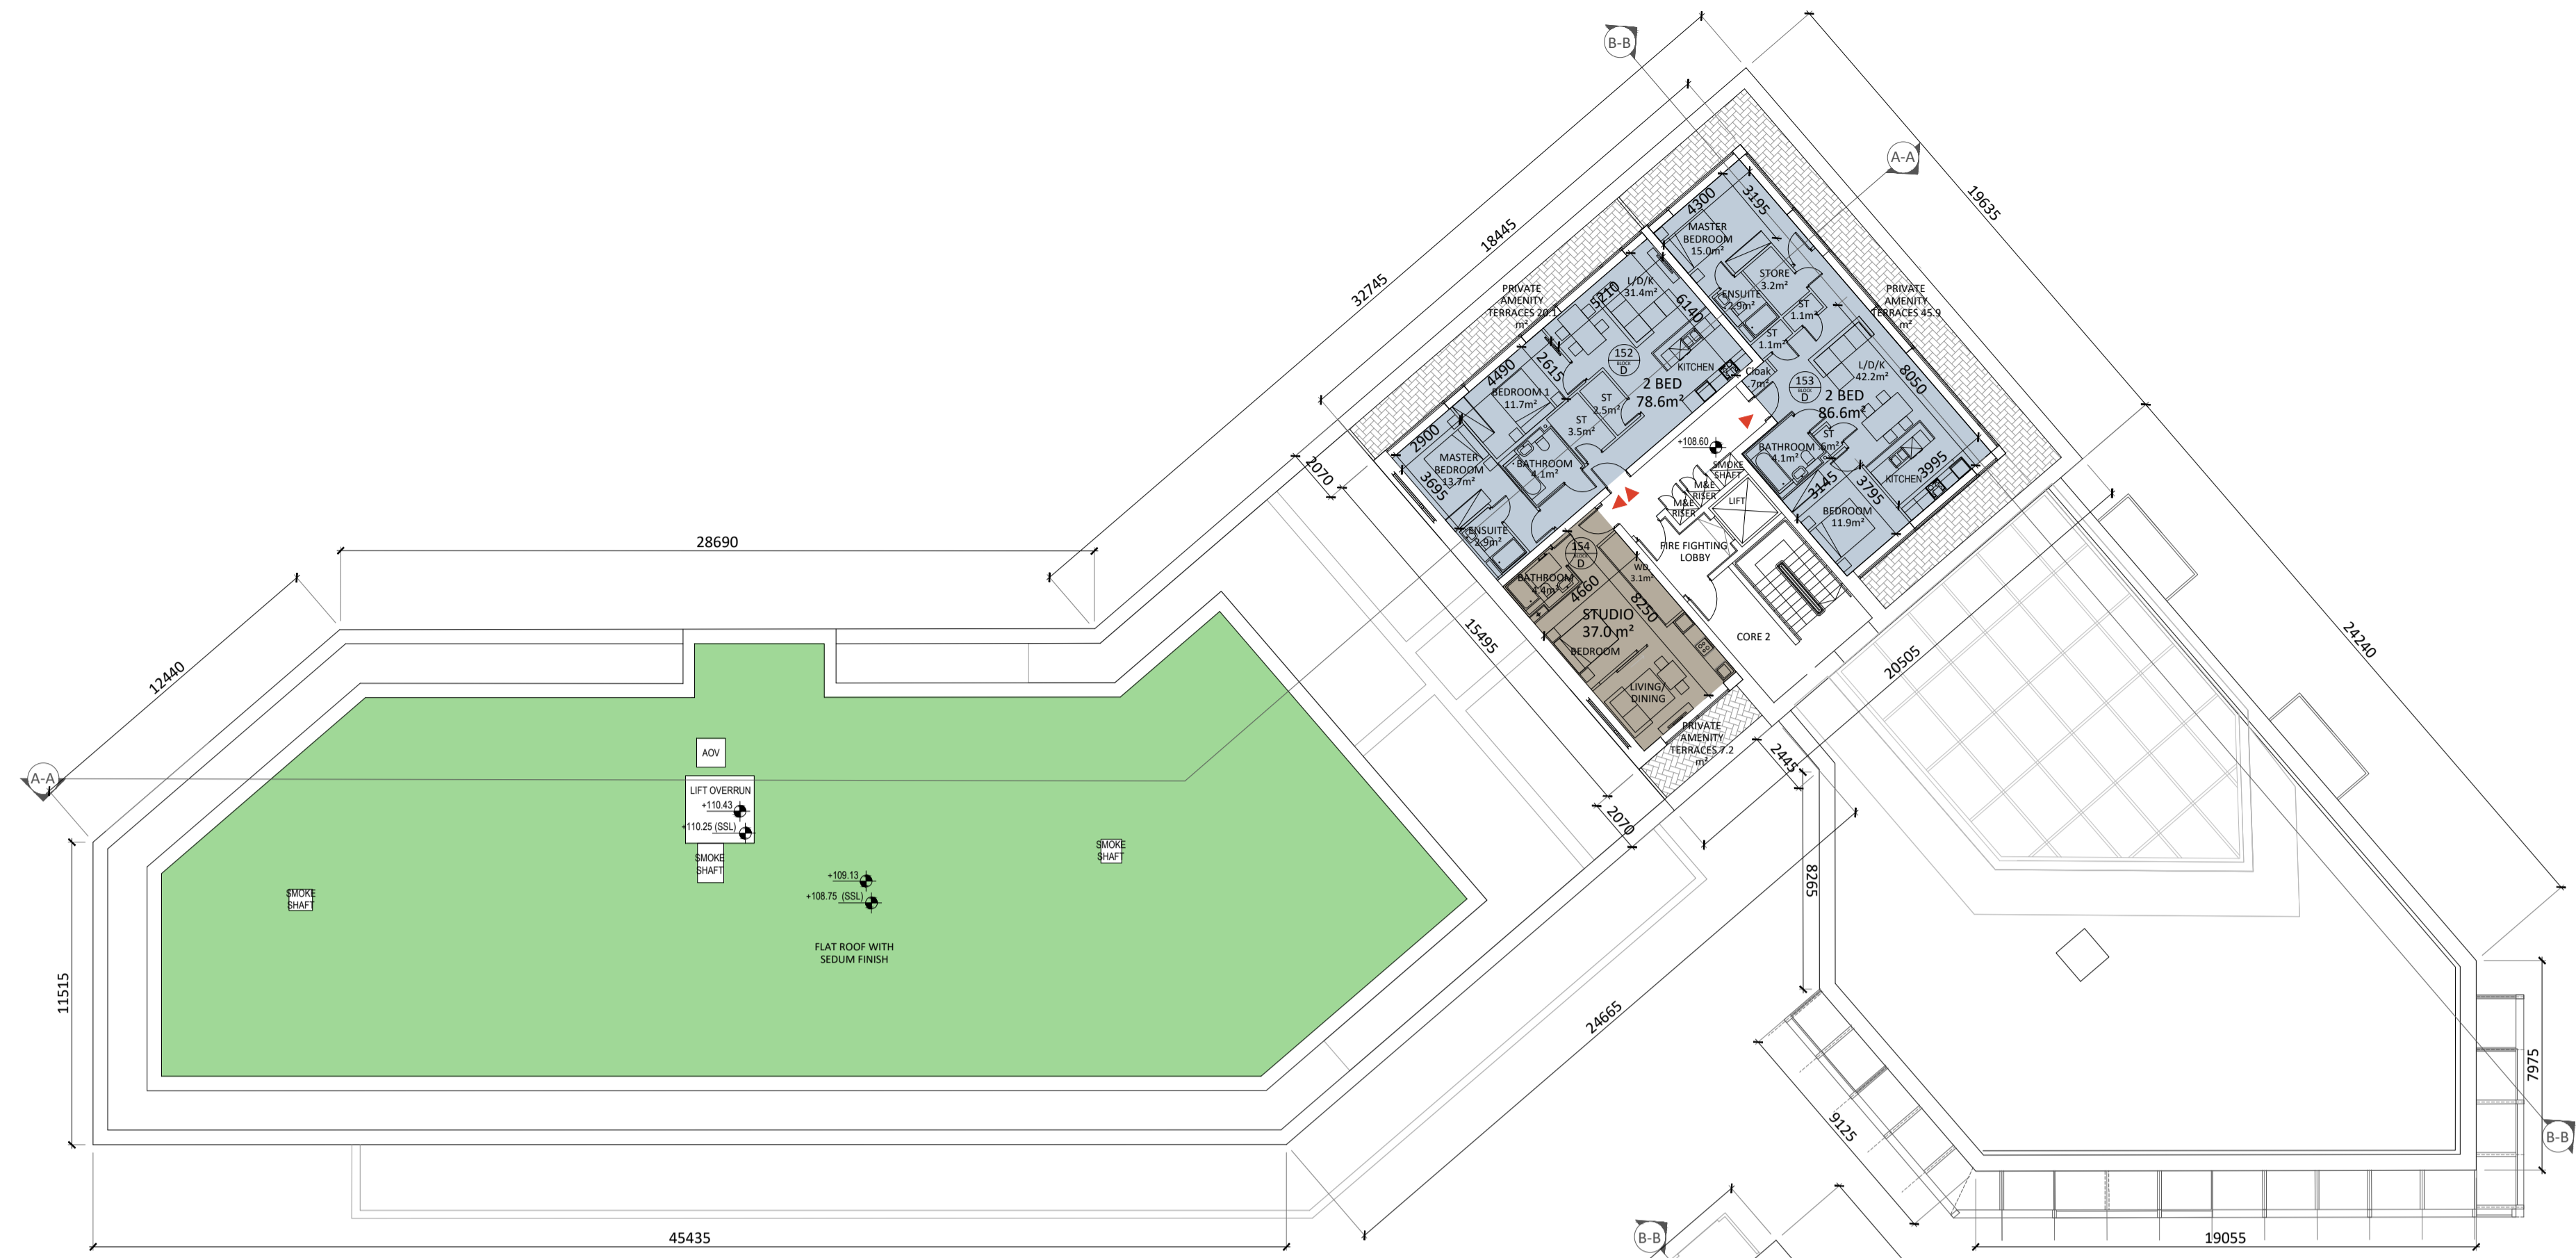


EIGHTH FLOOR LEVEL - BLOCK D
SCALE 1:200

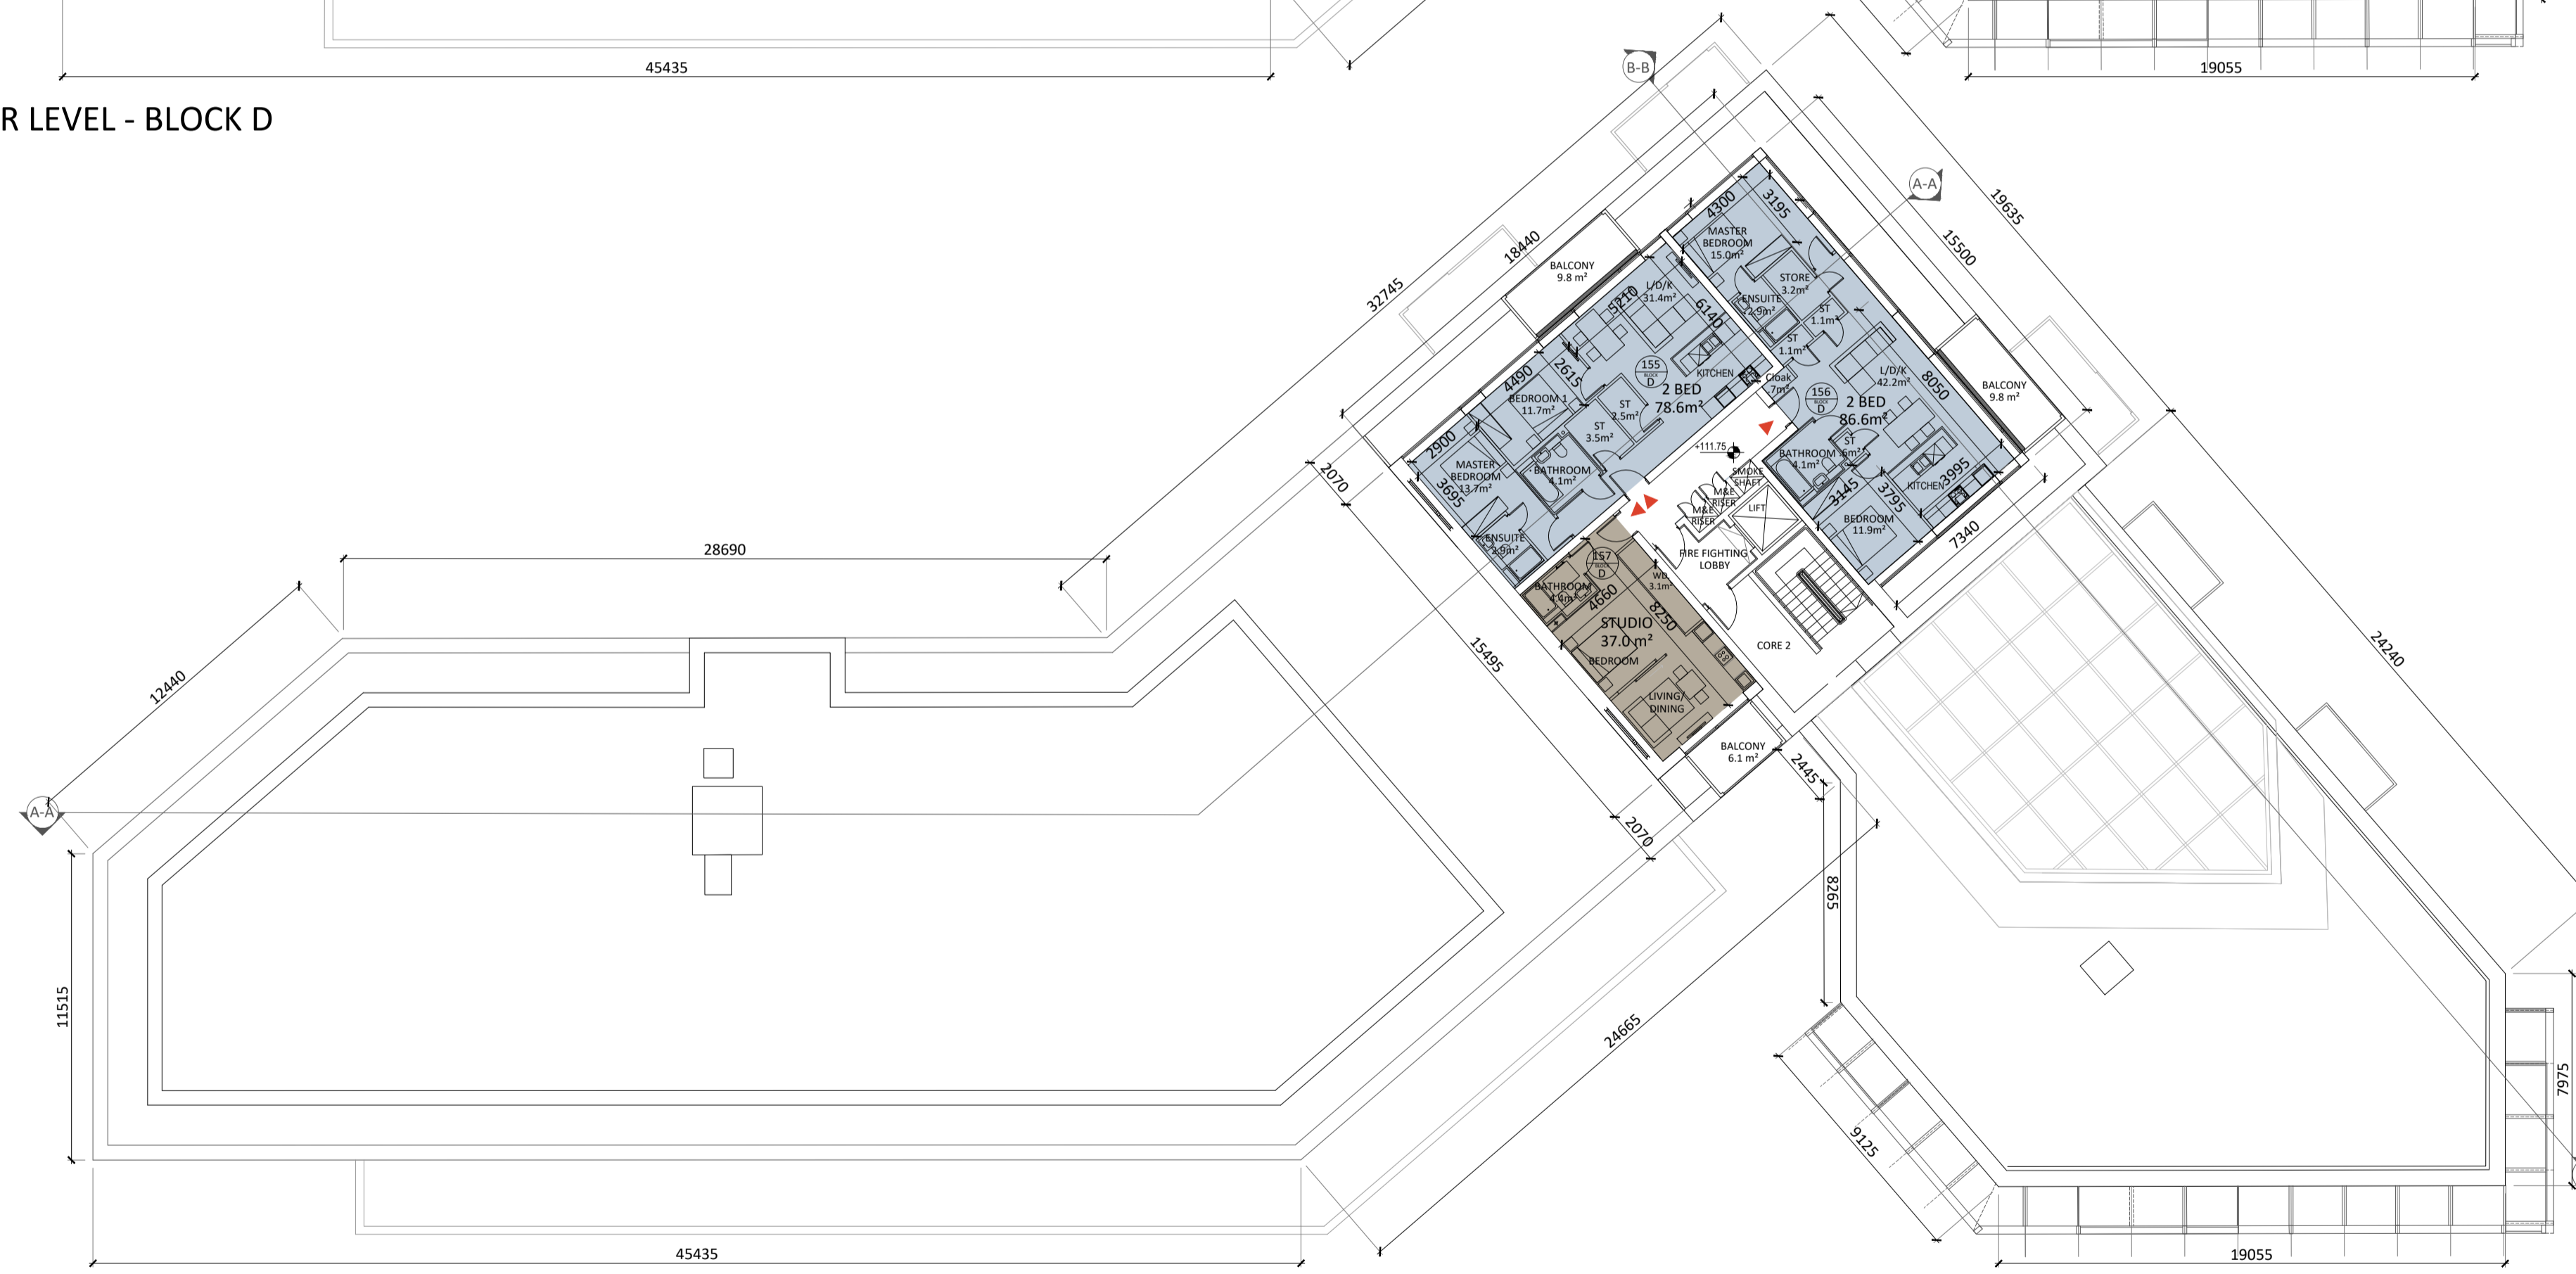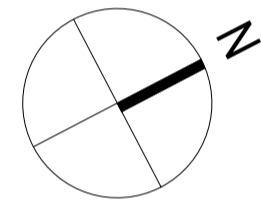

NINTH FLOOR LEVEL - BLOCK D
SCALE 1:200

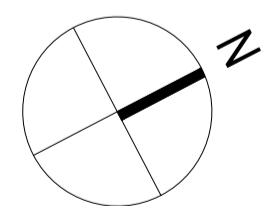

Eighth & Ninth Floor Plans - Block D

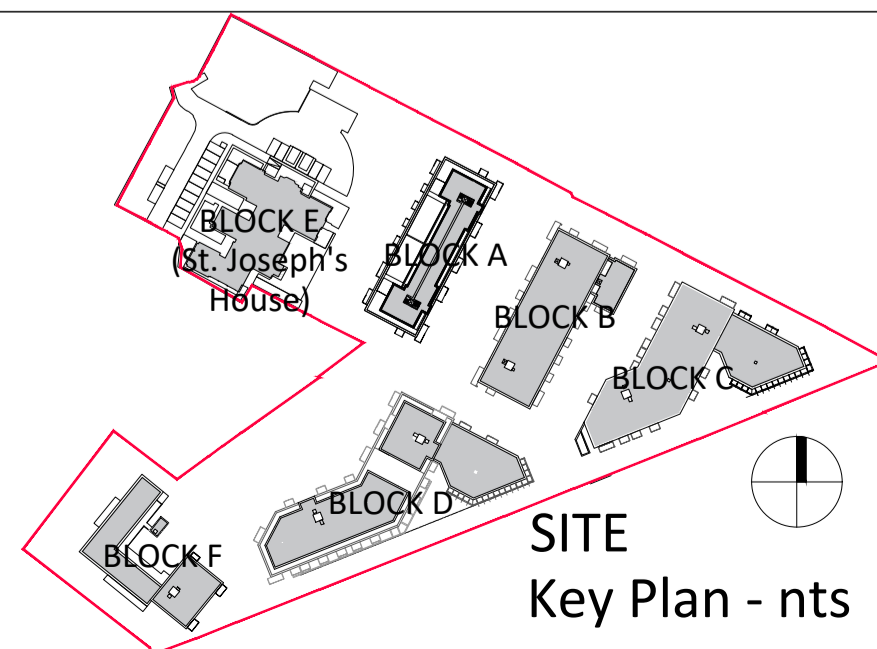

Revision Description	Date	Rev. No.	Issued by



architecture | urban design
 email: info@mahonypike.com
 tel: +353 1 202 7400
 fax: +353 1 283 0822
 www.mahonypike.com

Dublin
 The Chapel
 Mount St. Anne's
 Milltown, Dublin 6
 D06 XN52 Ireland

Cork
 26 South Mall
 Cork City
 Co. Cork
 T12 R2KV Ireland

Project No.: 1611A
 Project Lead: DM
 Drawn By: RD
 Model No.: BP2-OMP-BD-ZZ-DR-A-1000
 Purpose: Planning

Scale @ A1: 1:200
 Date Printed: 24.09.2021
 Current Rev.: 01

Project: Strategic Housing Development at St Joseph's House and Adjoining Properties
 Location: Leopardstown Road, Dublin 18
 Client: Homeland Silverpines Ltd



Drawing Title: Eighth and Ninth Floor Plans - Block D
 Drawing No.: BP2-OMP-BD-ZZ-DR-A-1004

Figured dimensions only to be used. This drawing is copyright of O'Mahony Pike Architects Ltd. All information is shared as per approved use in accordance with BS1192(2007) + A2(2016), Table 5; Standard Codes for Suitability of Models and Documents. If 'Information Approval Check' is empty, this information has been shared at S0 - WIP.

1:200 @ A1


LEGEND

- Studio Apartment
- 1 Bed Apartment
- 2 Bed Apartment
- 3 Bed Apartment
- Resident Amenities
- Cafe (Commercial Use)

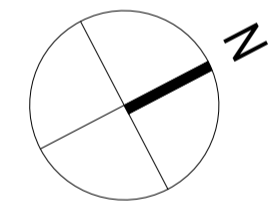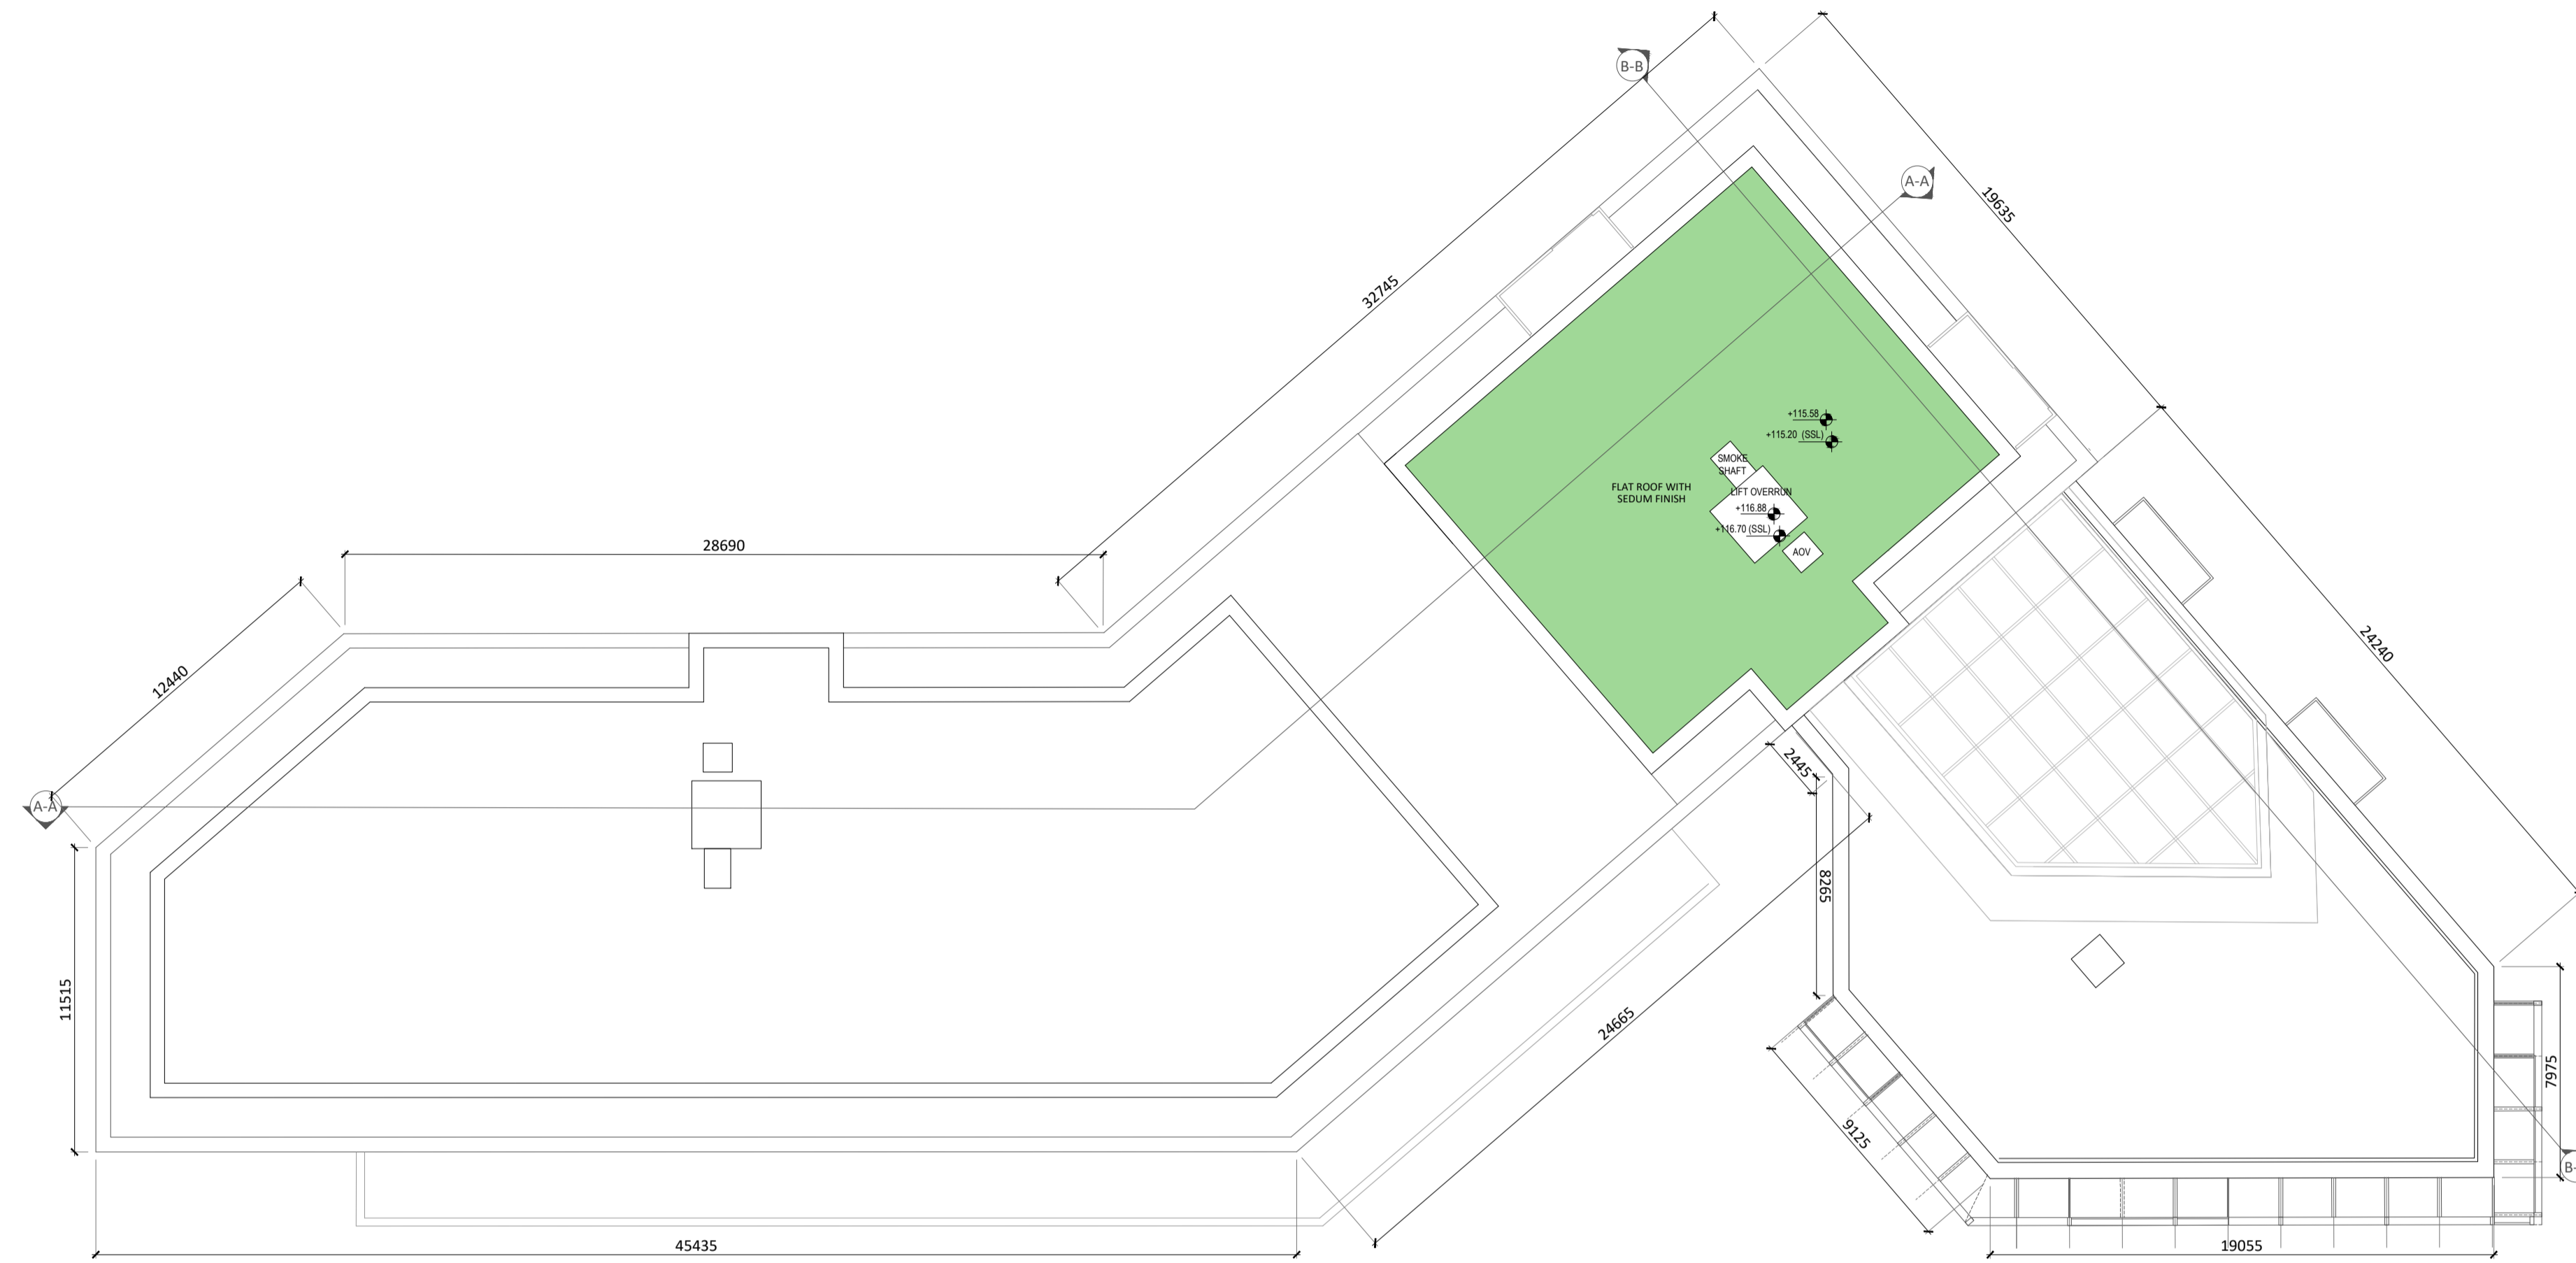

Roof Plan - BLOCK D
SCALE 1:200

Roof Plan - Block D

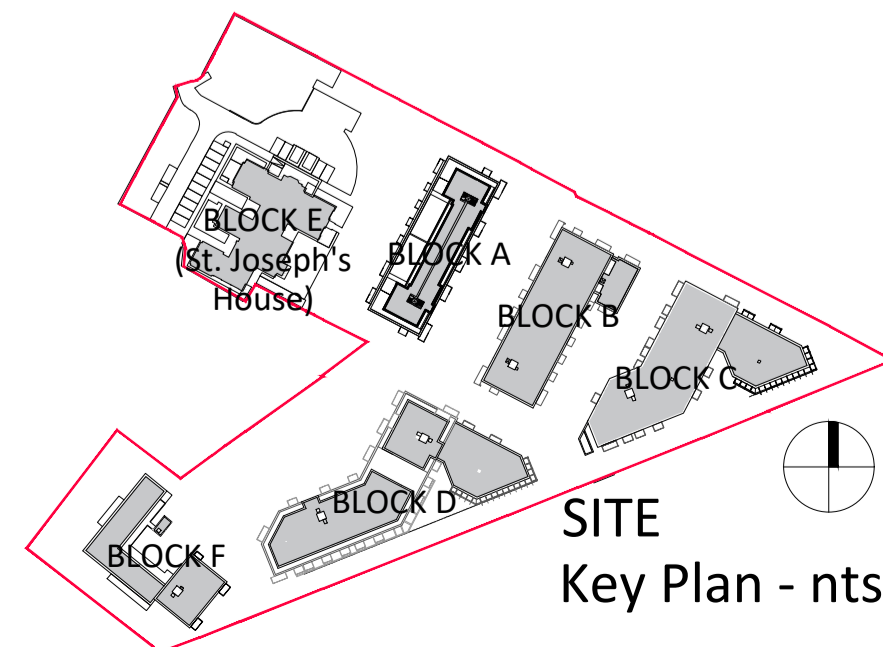

Revision Description	Date	Rev. No.	Issued by

architecture|urban design Dublin
 email: info@mahonypike.com tel: +353 1 202 7400 fax: +353 1 283 0822 www.mahonypike.com

Cork
 The Chapel 26 South Mall Mount St. Anne's Cork City Co. Cork D06 XN52 Ireland T12 R2KV Ireland

Project No.: 1611A **Scale @ A1:** 1:200

Project Lead: DM **Date Printed:** 24.09.2021

Drawn By: RD **Current Rev.:** 01

Model No.: BP2-OMP-BD-ZZ-DR-A-1000

Purpose: Planning

Project: Strategic Housing Development at St Joseph's House and Adjoining Properties

Location: Leopardstown Road, Dublin 18



Client: Homeland Silverpines Ltd

Drawing Title: Roof Plan - Block D


Drawing No.: BP2-OMP-BD-ZZ-DR-A-1005

Figured dimensions only to be used. This drawing is copyright of O'Mahony Pike Architects Ltd. All information is shared as per approved use in accordance with BS1192(2007) + A2(2016), Table 5; Standard Codes for Suitability of Models and Documents. If 'Information Approval Check' is empty, this information has been shared at S0 - WIP.



Suitability - Checked By - Date

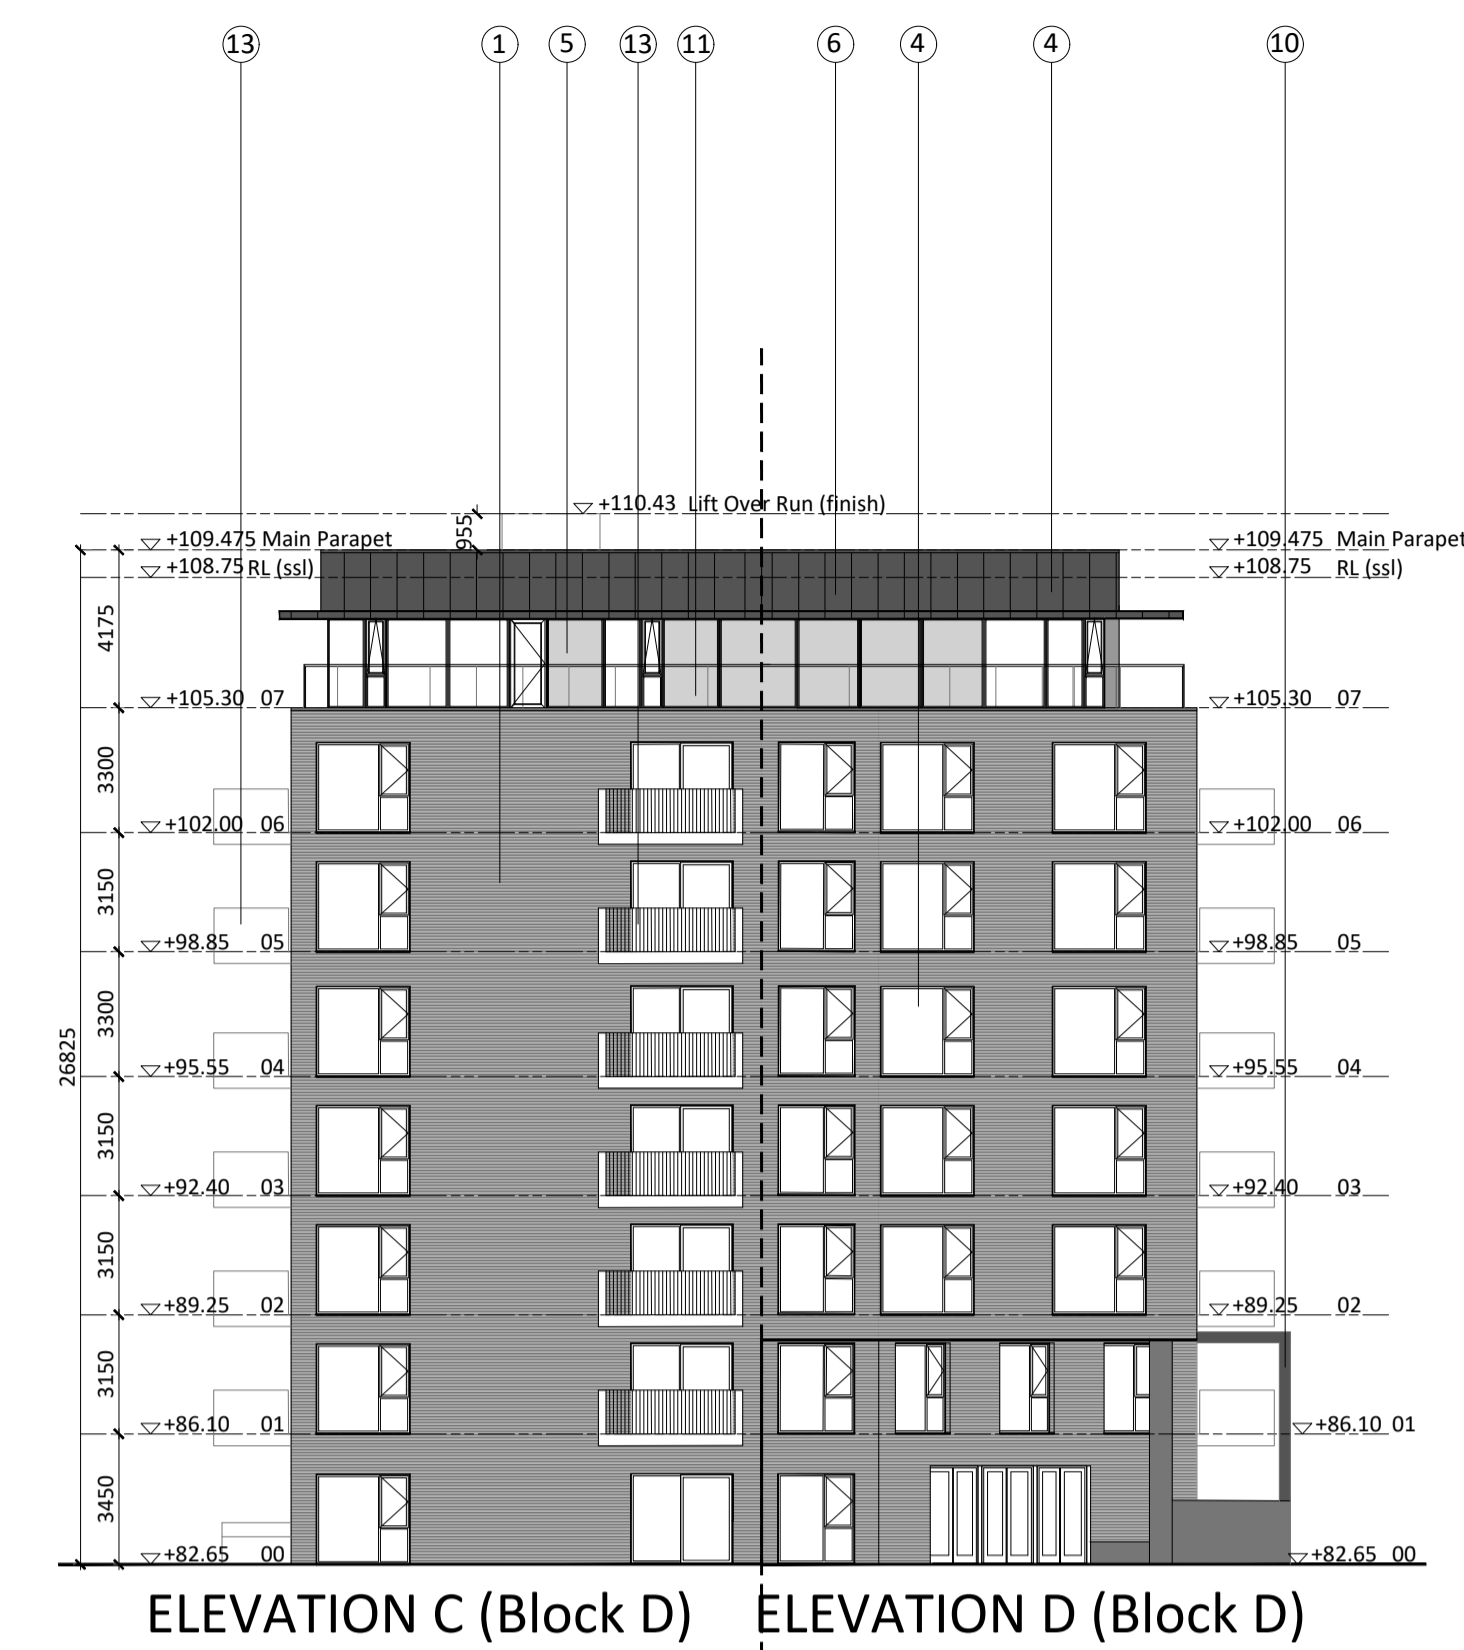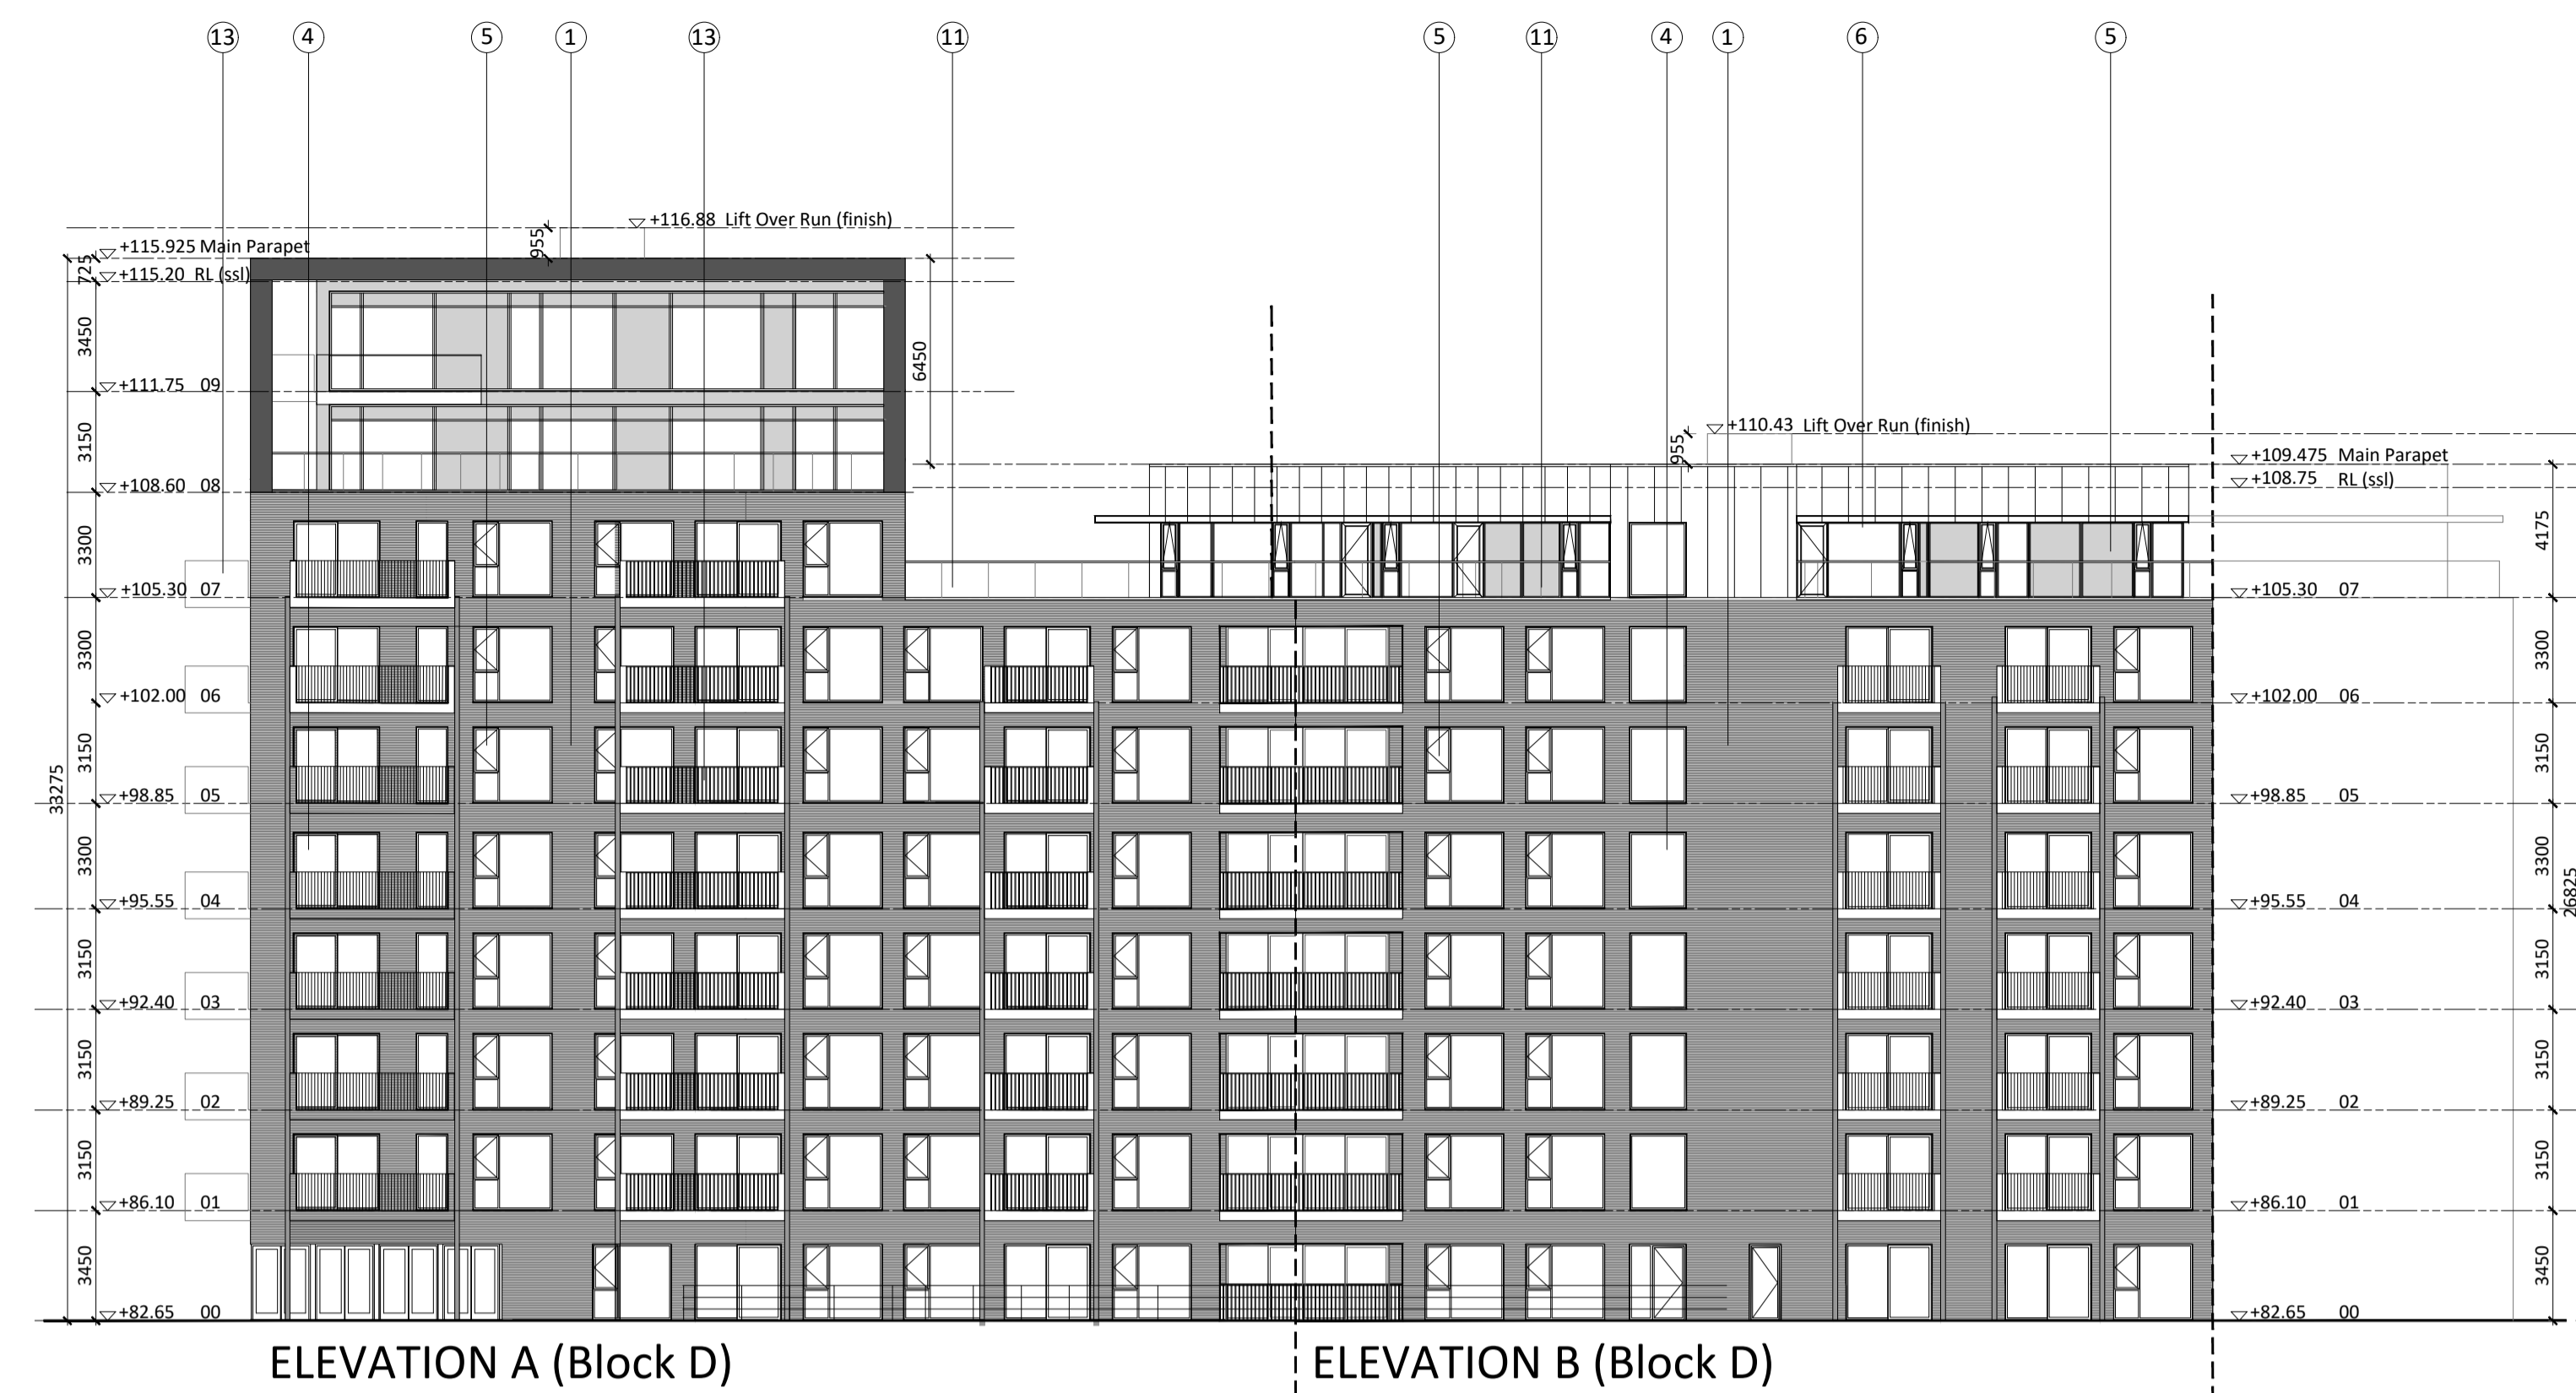

- FINISHES LEGEND:**
1. LIGHT GREY BRICK FINISH
 2. DARK GREY BRICK FINISH
 3. ACRYLIC RENDER
 4. ALU-CLAD GLAZED WINDOW SYSTEM
 5. ALUMINUM SPANDREL
 6. METAL CLADDING PANEL
 7. RED IRON-OXIDE POLISHED PLASTER PANELS
 8. BRONZE BALCONY RAILING AND/OR WINDOWS
 9. WHITE EXOSKELETON STEEL FRAME
 10. PRECAST CONCRETE PANELS TO PERGOLA
 11. GLASS BALUSTRADE
 12. SEMI RECESSED BALCONIES
 13. OVERHANGING ALUMINUM CLAD BALCONIES WITH STEEL RAILINGS
 14. RENDER SHADOW GAP
 15. GLASS CANOPY ON STEEL FRAME
 16. ENTRANCE DOOR
 17. CURTAIN WALL SYSTEM WITH ALUMINUM PANELS

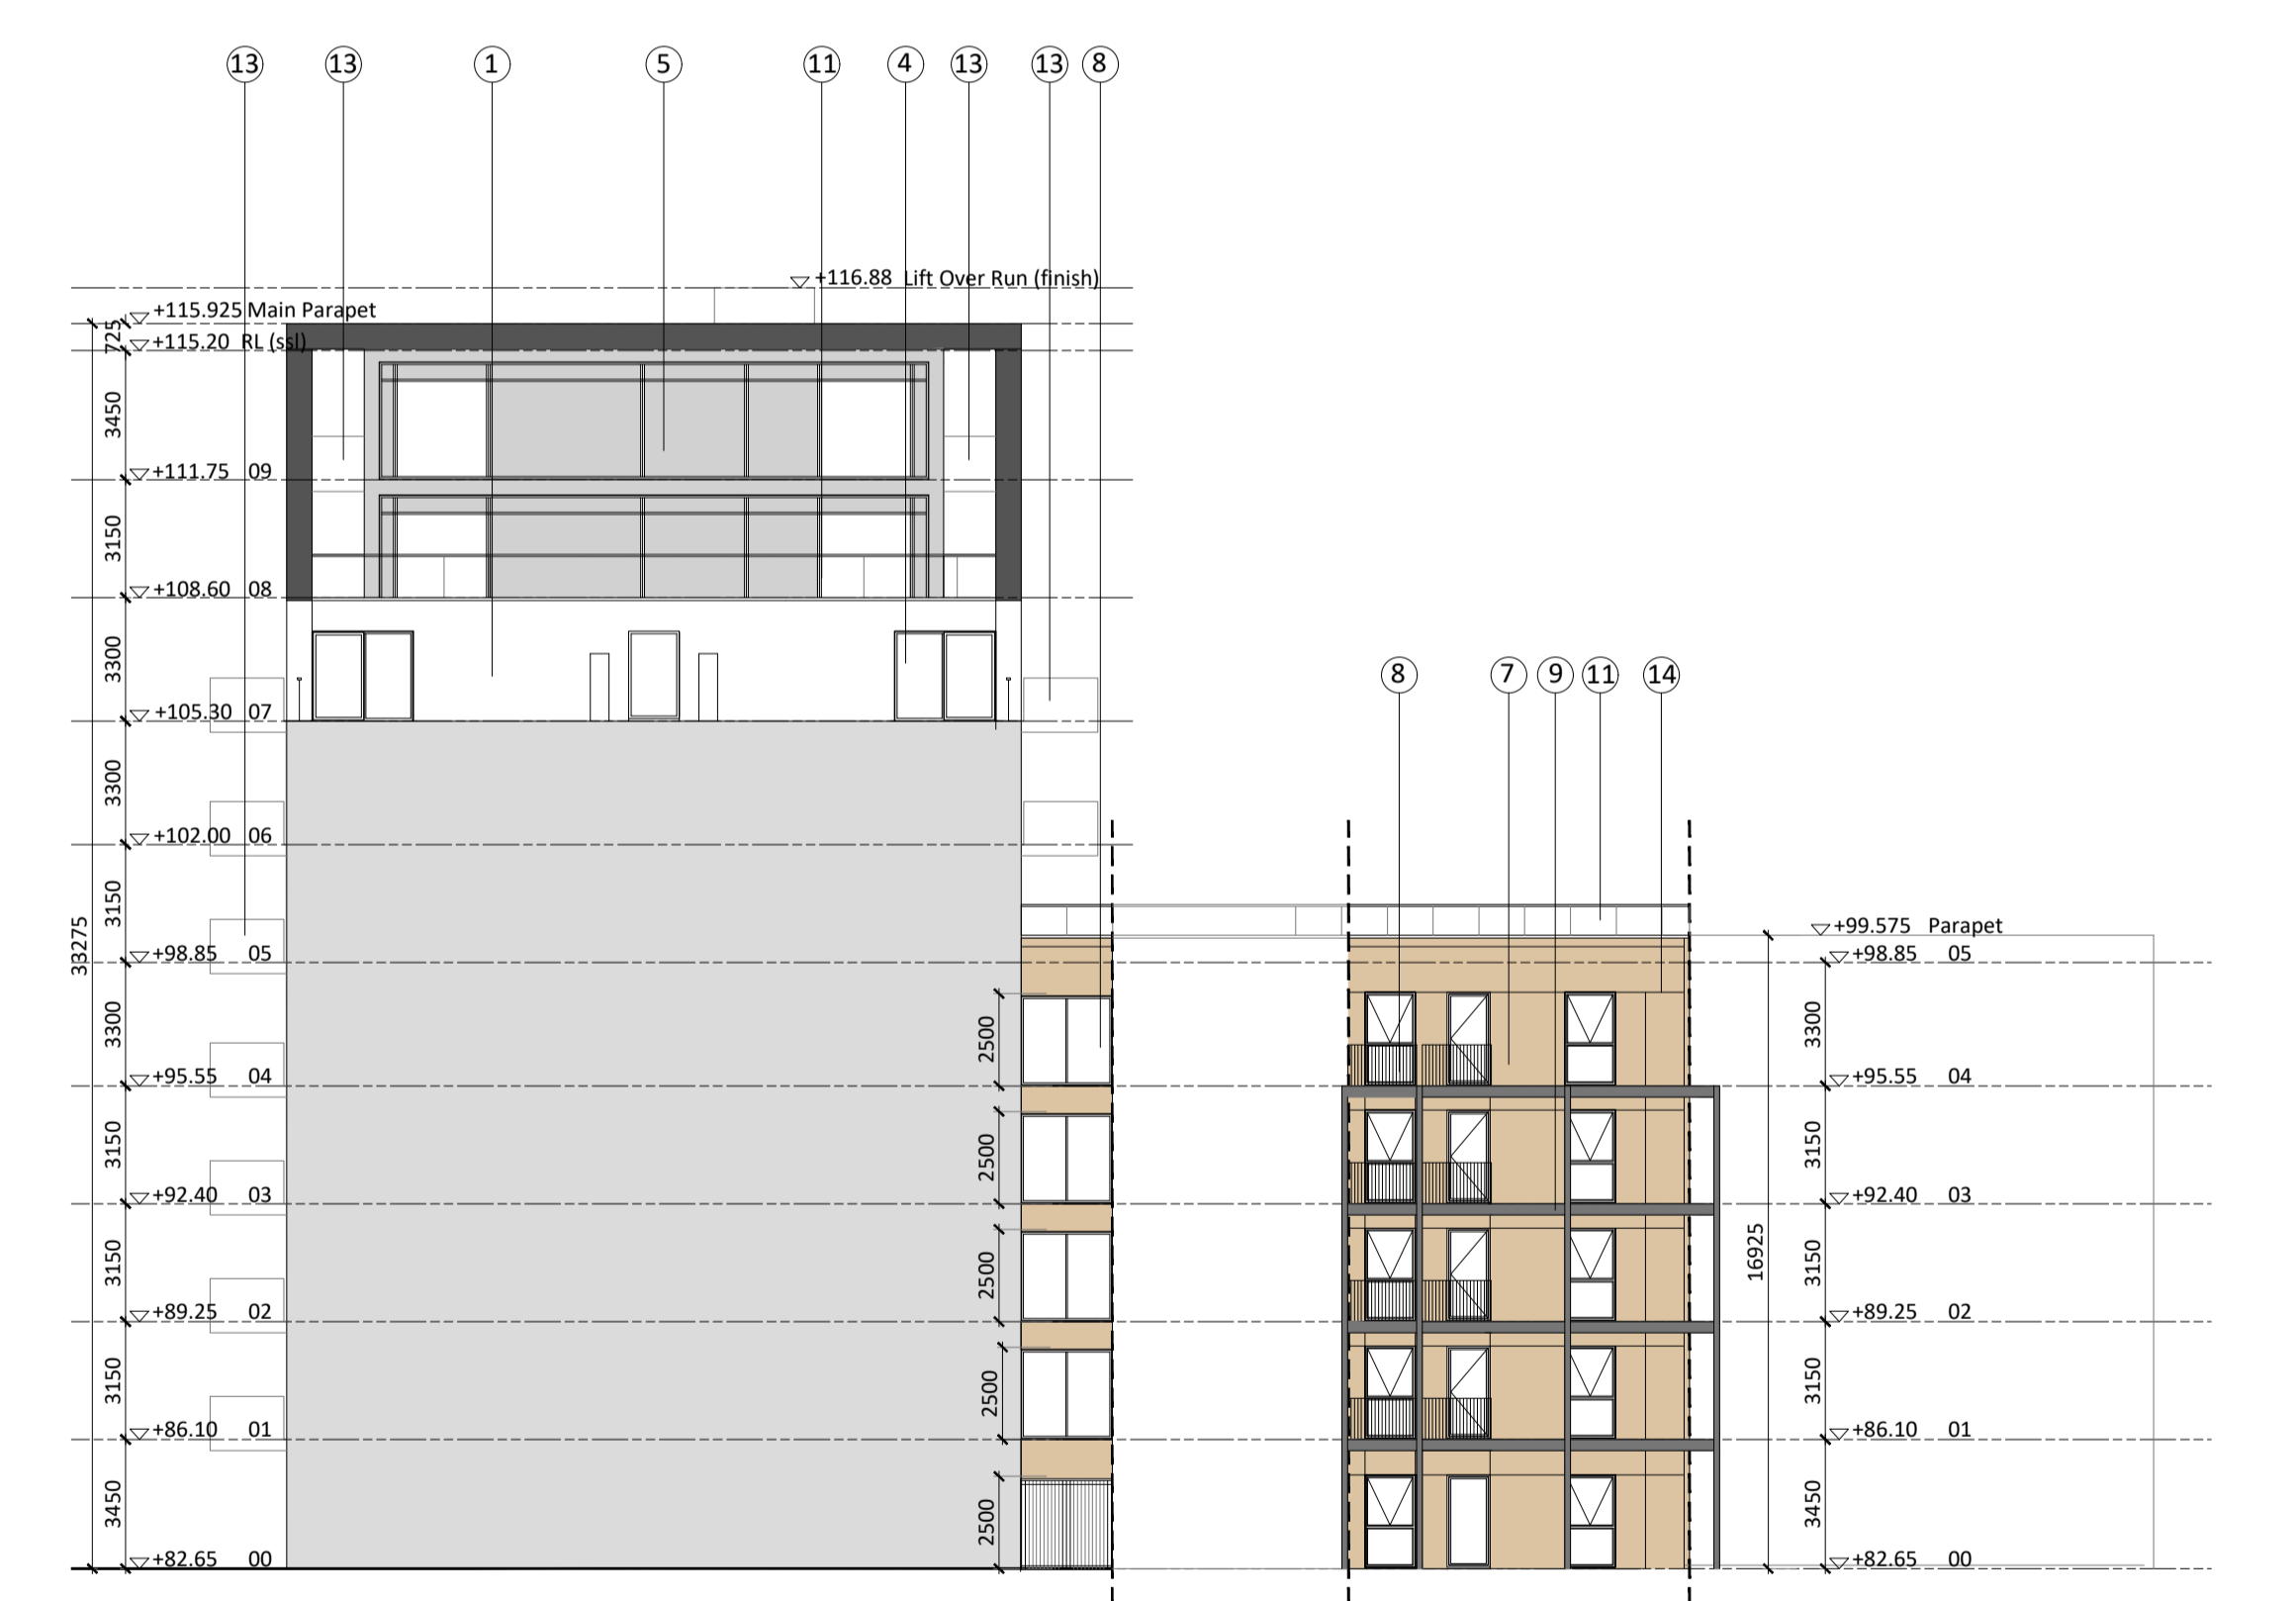

ELEVATIONS (Block D)

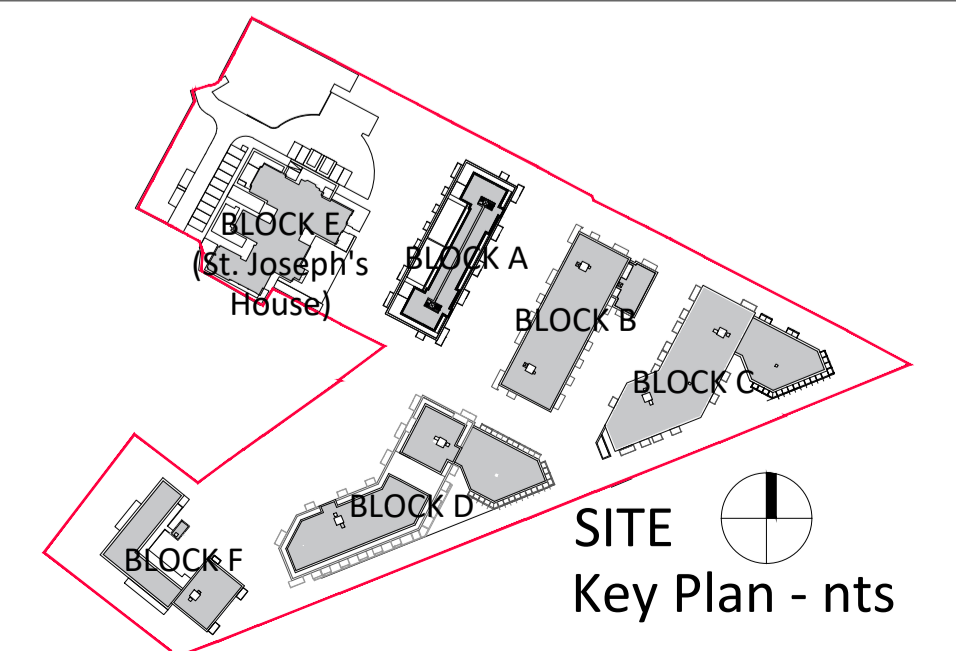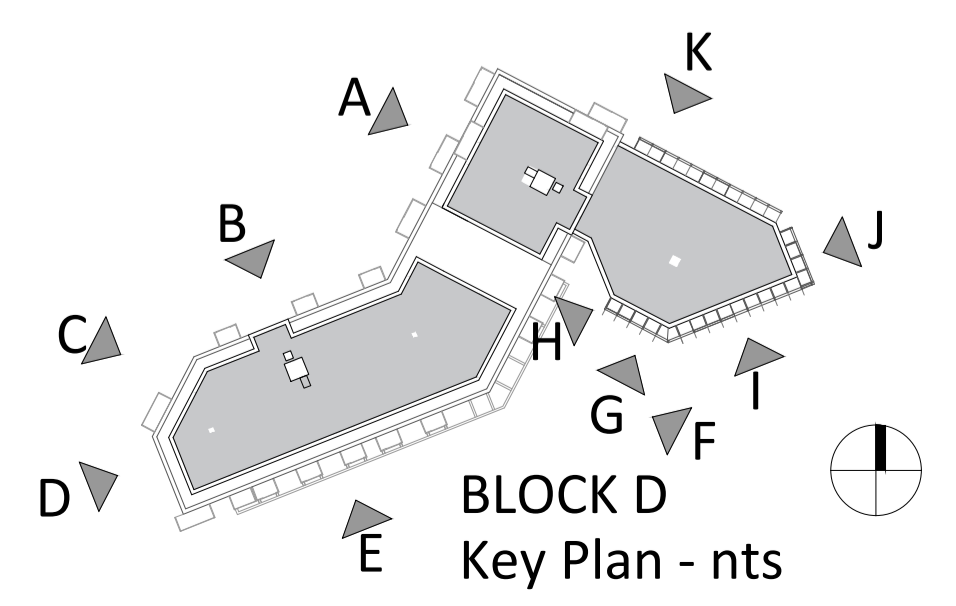

Revision Description	Date	Rev. No.	Issued by

omahony pike

architecture | urban design
 email: info@omahonypike.com
 tel: +353 1 202 7400
 fax: +353 1 283 0822
 www.omahonypike.com

Dublin
 The Chapel
 Mount St. Anne's
 Milltown, Dublin 6
 D06 XN52 Ireland

Cork
 26 South Mall
 Cork City
 Co. Cork
 T12 R2RV Ireland


Project No.: 1611A
Scale @ A1: 1:200
Project Lead: DM
Date Printed: 24.09.2021
Drawn By: RD
Current Rev.: 01
Model No.: BP2-OMP-BD-ZZ-DR-A-2000
Purpose: PLANNING

Project: Strategic Housing Development at St Joseph's House and Adjoining Properties
Location: Leopardstown Road, Dublin 18
Client: Homeland Silverpines Ltd.


Drawing Title: ELEVATIONS (Block D)
Drawing No.: BP2-OMP-BD-ZZ-DR-A-2000

Suitability - Checked by - Date


Figured dimensions only to be used. This drawing is copyright of O'Mahony Pike Architects Ltd. All information is shared as per approved use in accordance with BS1192(2007) + A2(2016), Table 5; Standard Codes for Suitability of Models and Documents. If 'Information Approval Check' is empty, this information has been shared at S0 - WIP.

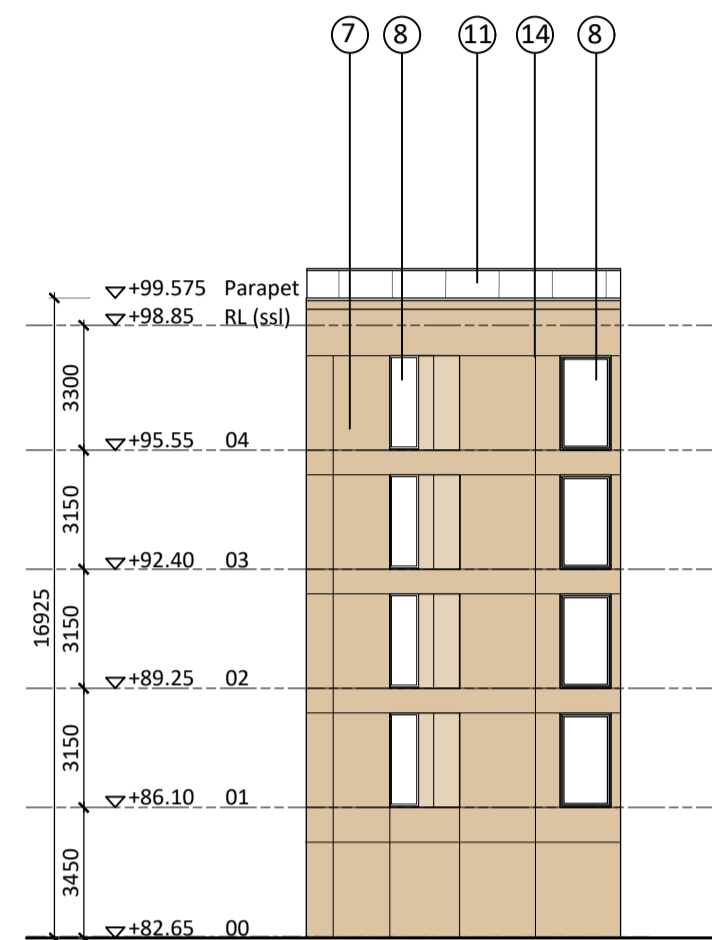


ELEVATION H (Block D)

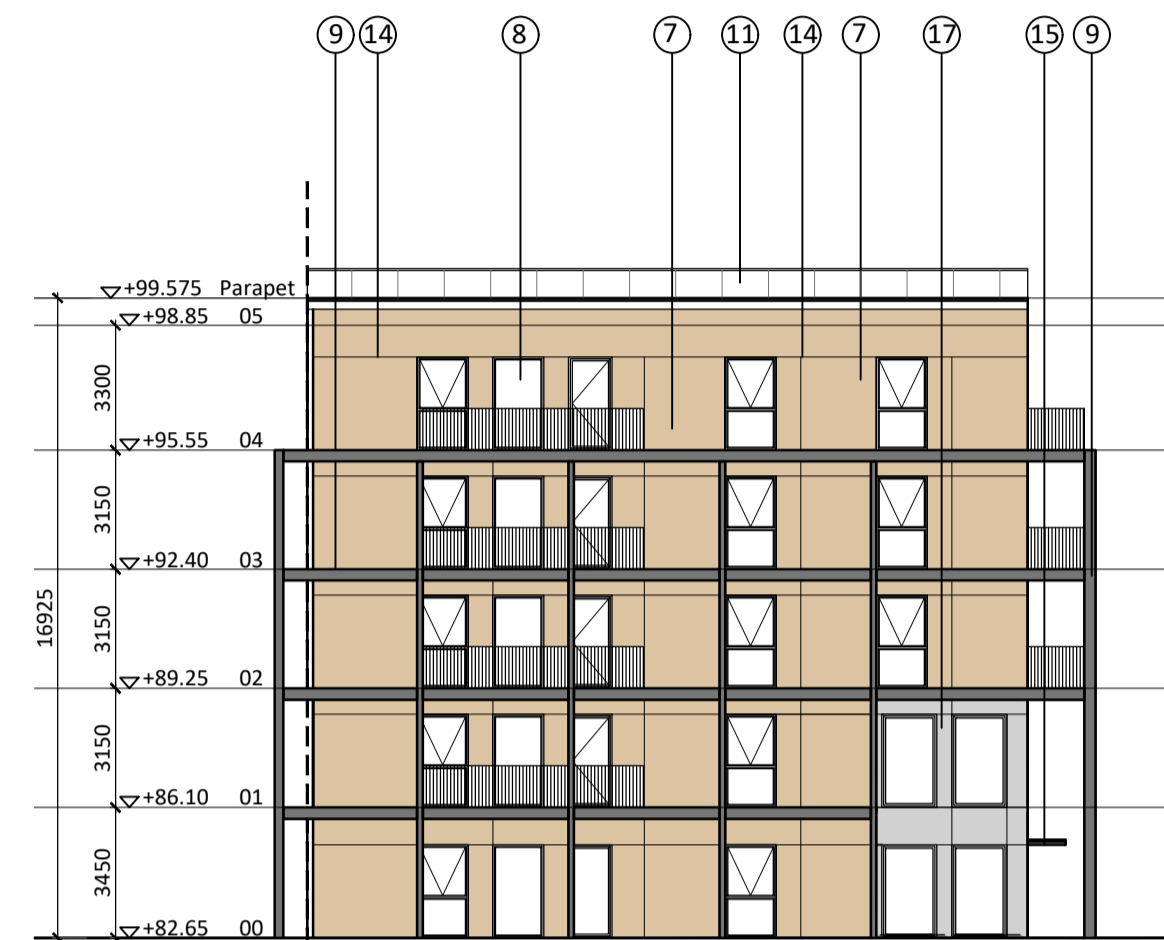

ELEVATION I (Block D)

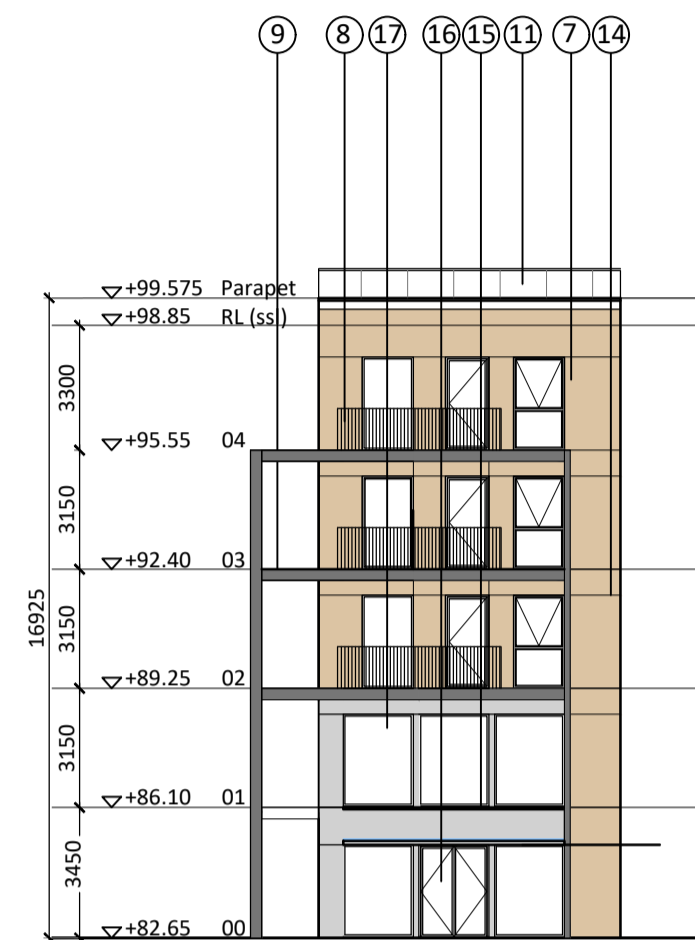



ELEVATION J (Block D)

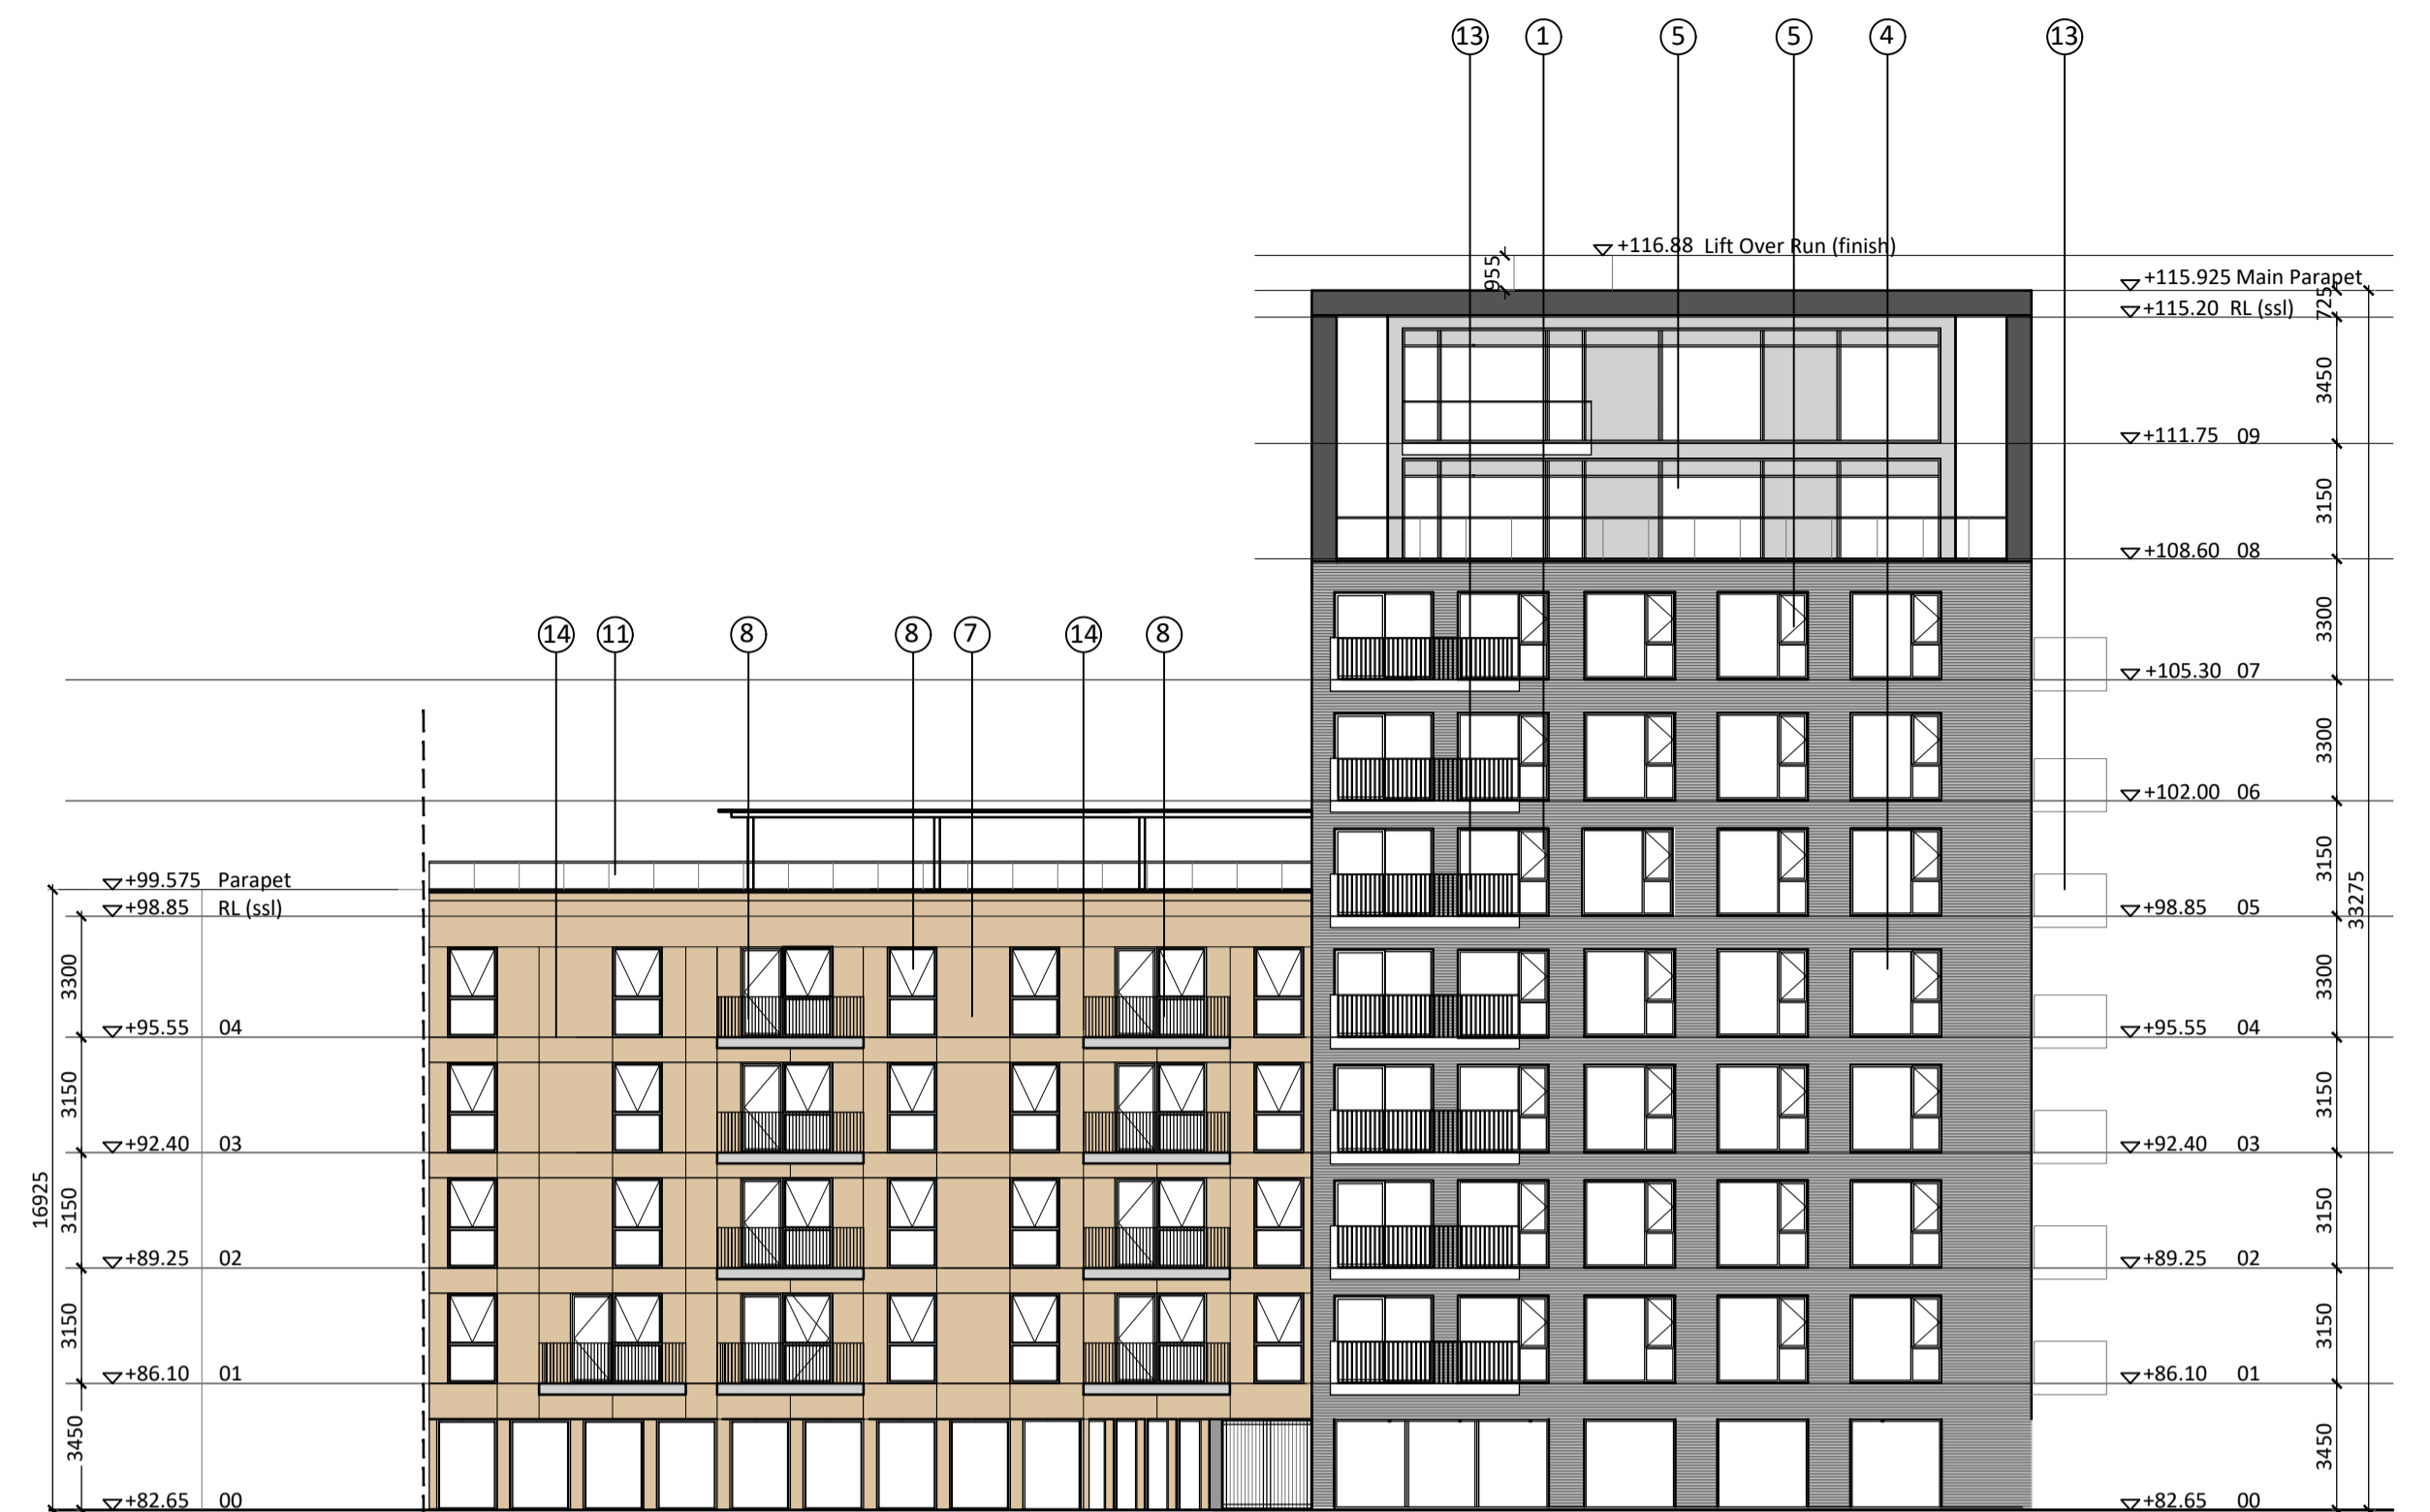

ELEVATION K (Block D)

- FINISHES LEGEND:**
1. LIGHT GREY BRICK FINISH
 2. DARK GREY BRICK FINISH
 3. ACRYLIC RENDER
 4. ALU-CLAD GLAZED WINDOW SYSTEM
 5. ALUMINUM SPANDREL
 6. METAL CLADDING PANEL
 7. RED IRON-OXIDE POLISHED PLASTER PANELS
 8. BRONZE BALCONY RAILING AND/ OR WINDOWS
 9. WHITE EXOSKELETON STEEL FRAME
 10. PRECAST CONCRETE PANELS TO PERGOLA
 11. GLASS BALUSTRADE
 12. SEMI RECESSED BALCONIES
 13. OVERHANGING ALUMINUM CLAD BALCONIES WITH STEEL RAILINGS
 14. RENDER SHADOW GAP
 15. GLASS CANOPY ON STEEL FRAME
 16. ENTRANCE DOOR
 17. CURTAIN WALL SYSTEM WITH ALUMINUM PANELS

ELEVATIONS (Block D)

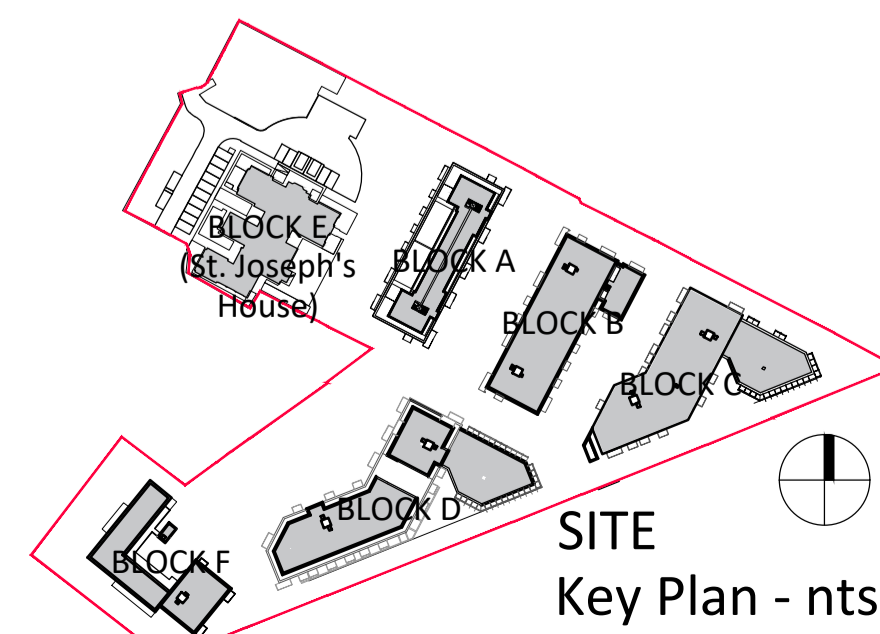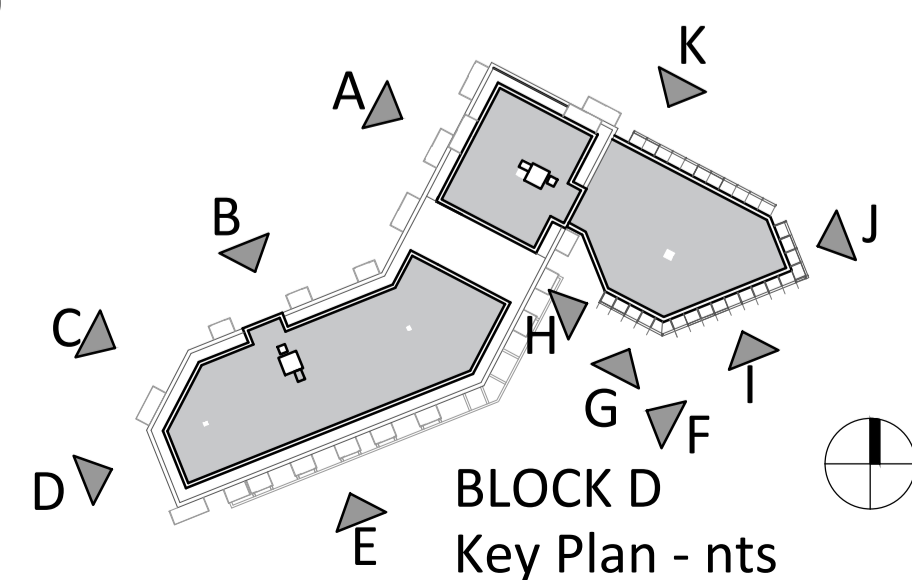

Revision Description	Date	Rev. No.	Issued by

omahony pike

architecture | urban design **Dublin** **Cork**
 email: info@omahonypike.com The Chapel 26 South Mall
 tel: +353 1 202 7400 Mount St. Anne's Cork City
 fax: +353 1 283 0822 Milltown, Dublin 6 Co. Cork
 www.omahonypike.com D06 XNS2 Ireland T12 R2RV Ireland



Project: Strategic Housing Development at St Joseph's House and Adjoining Properties
Location: Leopardstown Road, Dublin 18
Client: Homeland Silverpines Ltd.

Project No.: 1611A **Scale @ A1:** 1:200
Project Lead: DM **Date Printed:** 24.09.2021
Drawn By: RD **Current Rev.:** 01
Model No.: BP2-OMP-BD-ZZ-DR-A-2000
Purpose: PLANNING

Drawing Title: ELEVATIONS (Block D)
Drawing No.: BP2-OMP-BD-ZZ-DR-A-2001

Suitability - Checked By - Date


Figured dimensions only to be used. This drawing is copyright of O'Mahony Pike Architects Ltd. All information is shared as per approved use in accordance with BS1192(2007) + A2(2016), Table 5; Standard Codes for Suitability of Models and Documents. If 'Information Approval Check' is empty, this information has been shared at S0 - WIP.

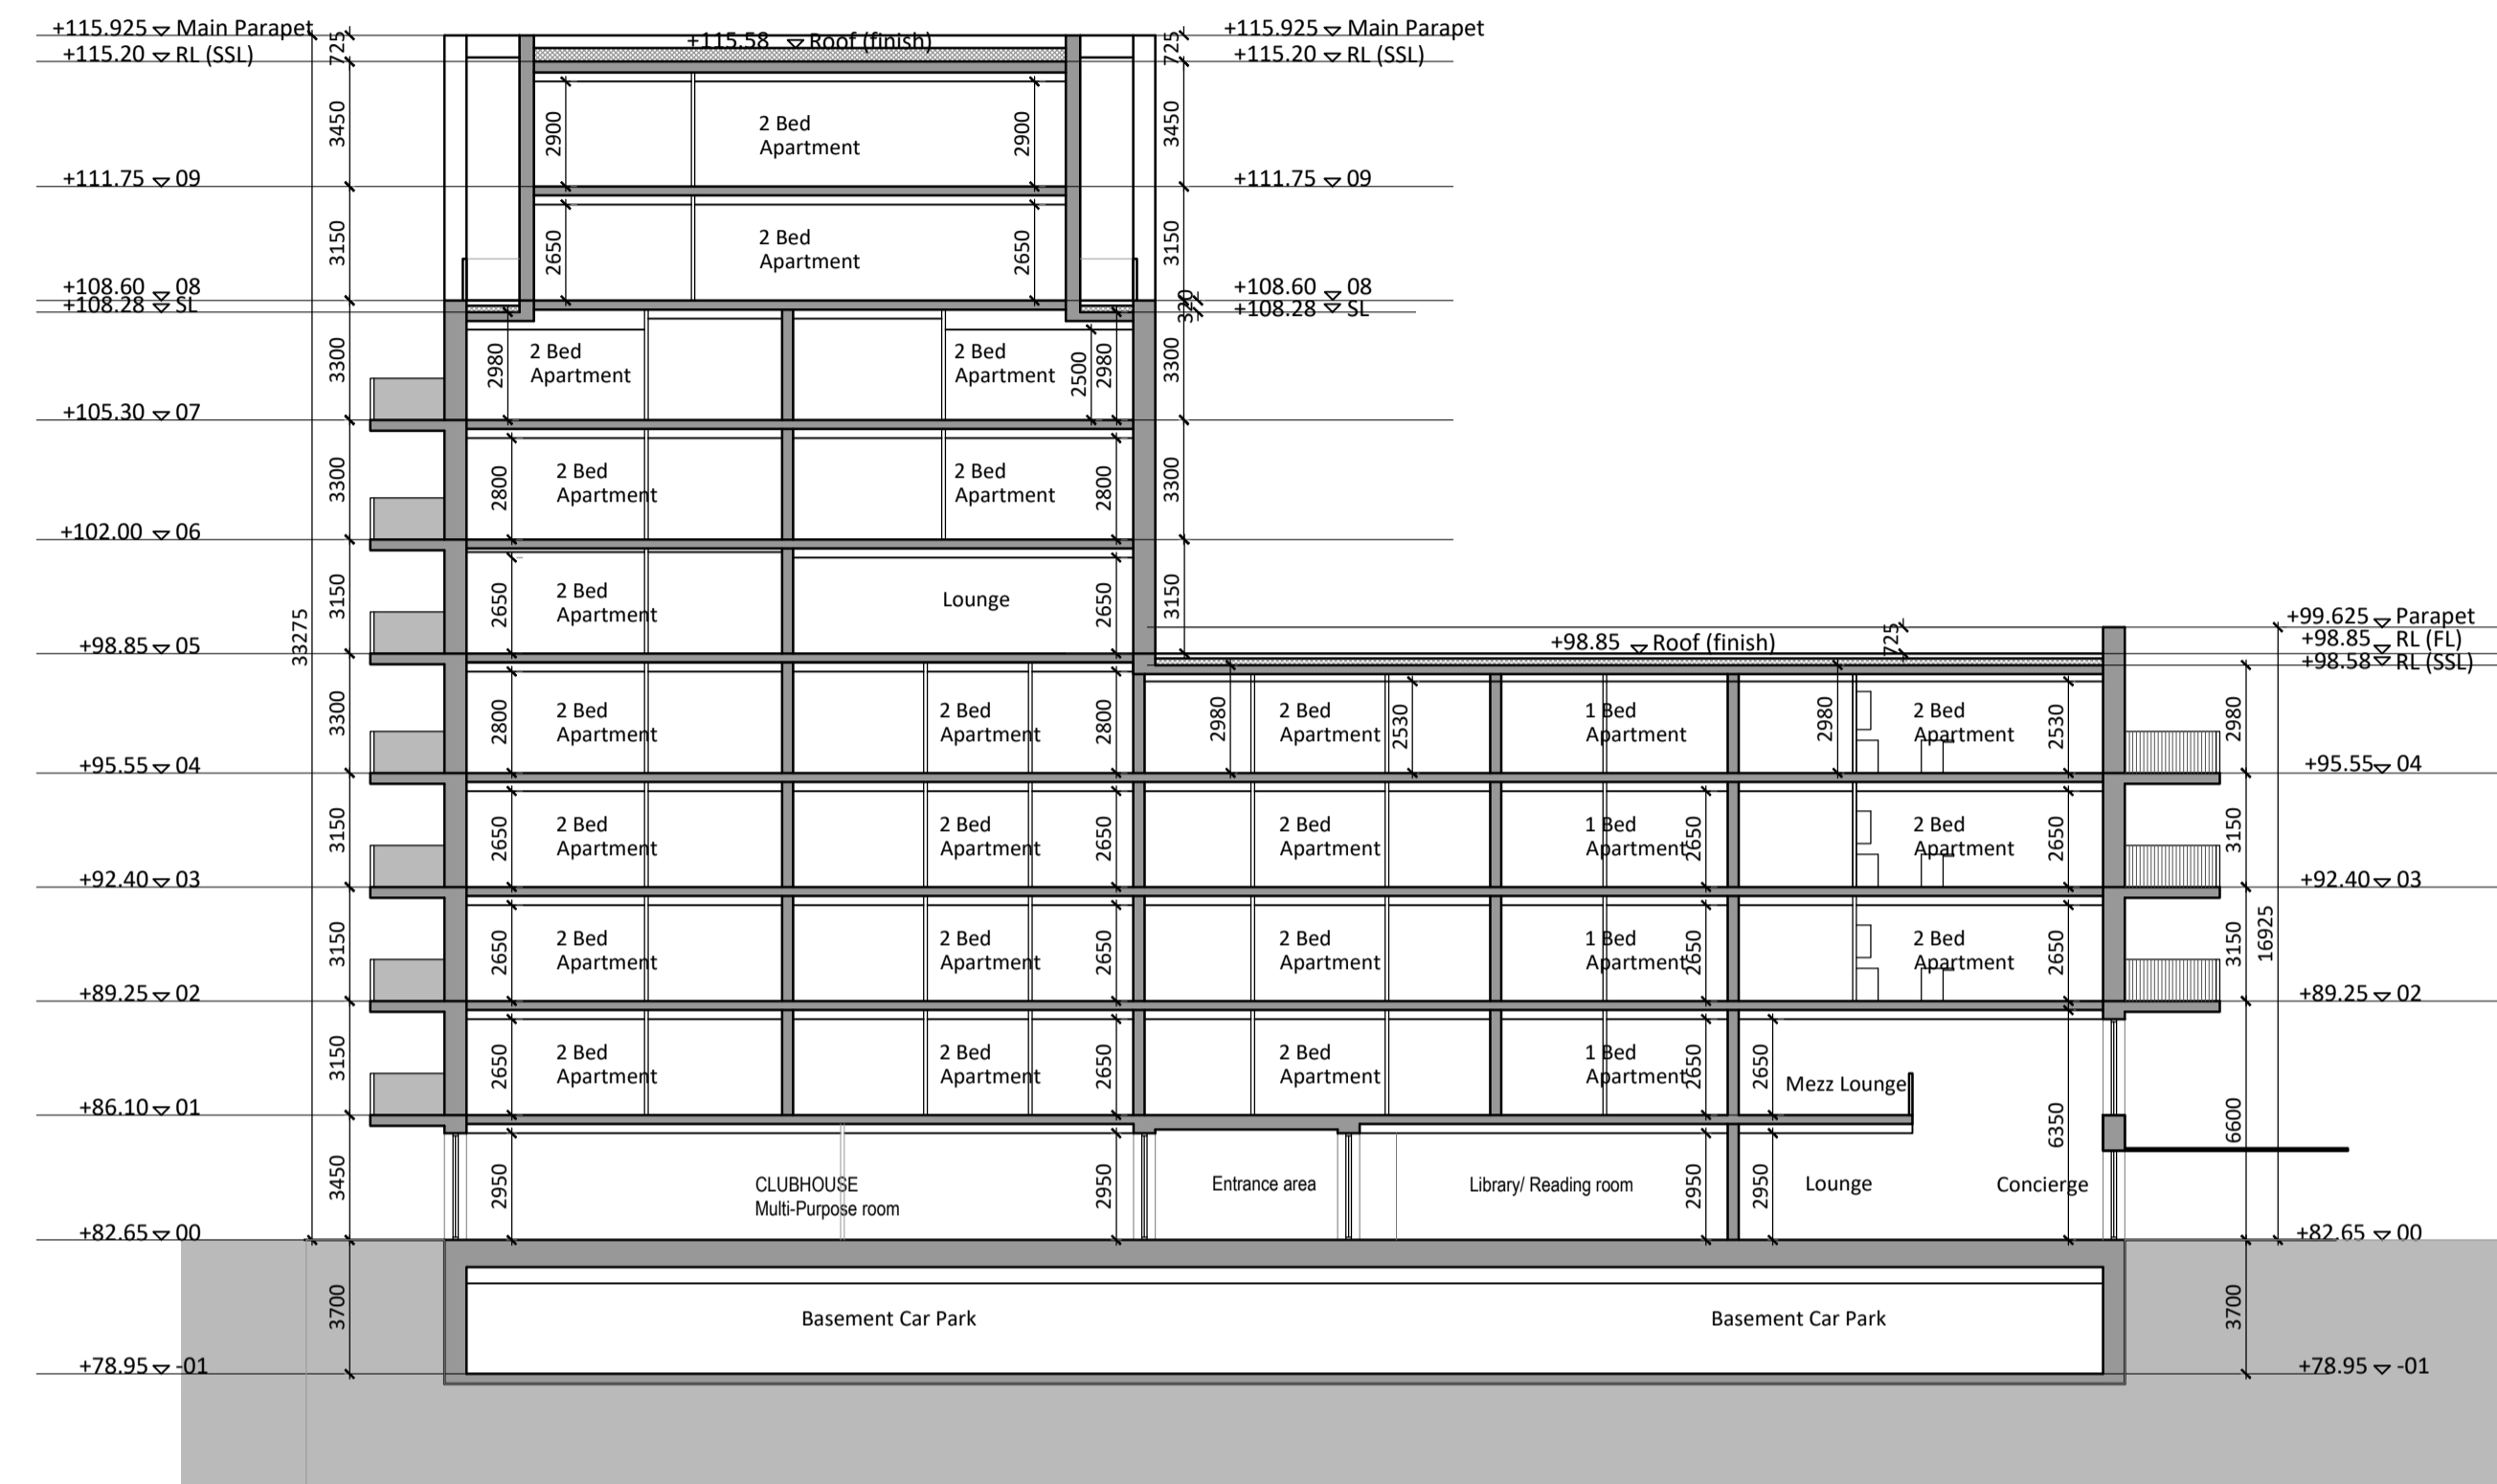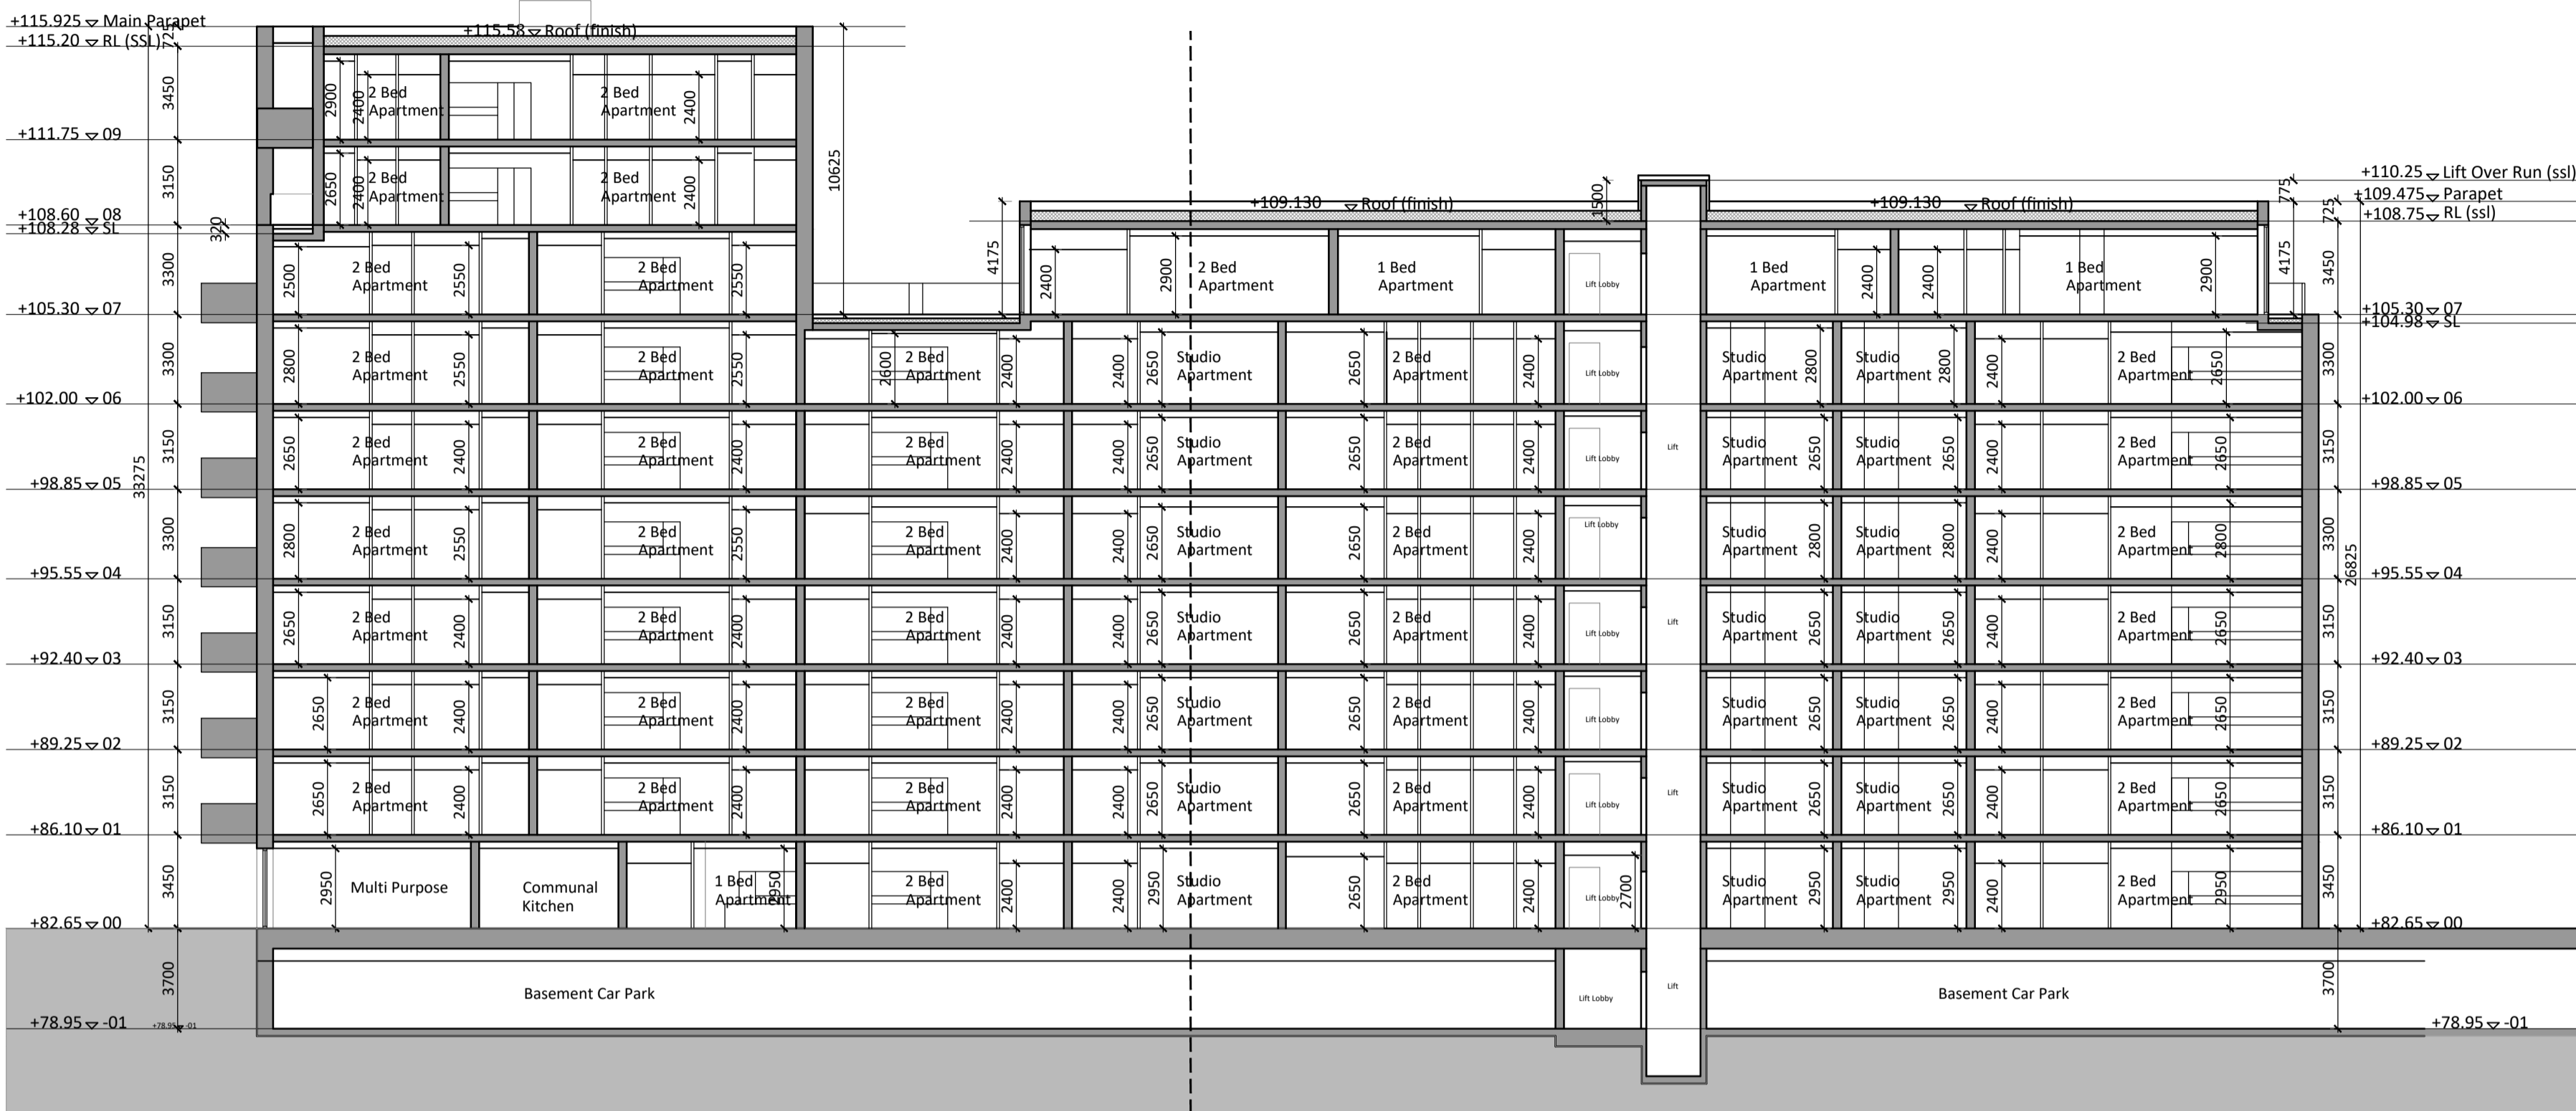


Section A-A (Block D)

Section B-B (Block D)

Sections (Block D)

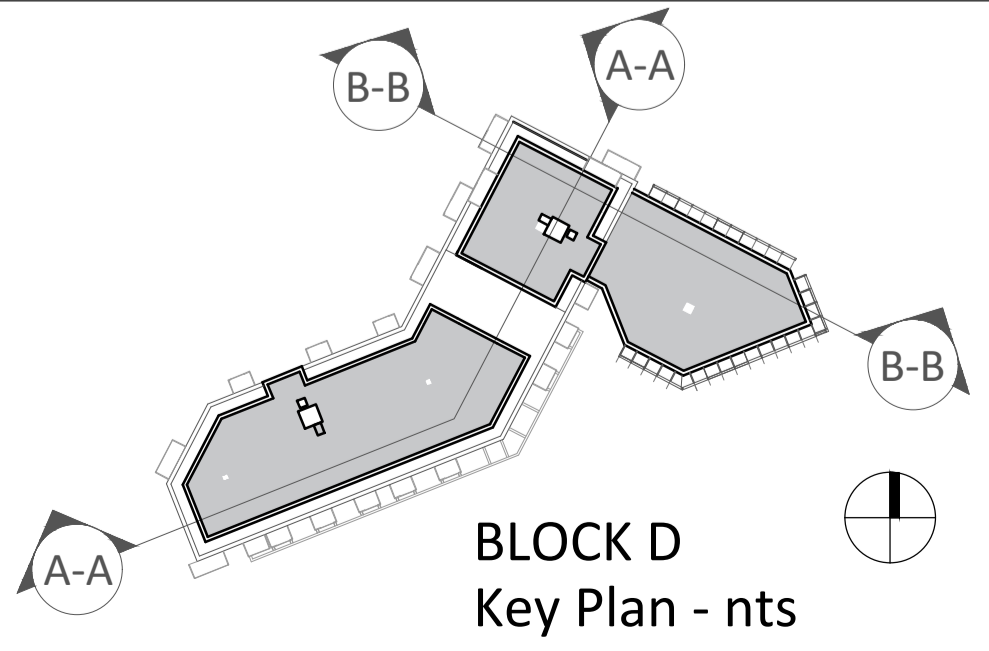

BLOCK D Key Plan - nts

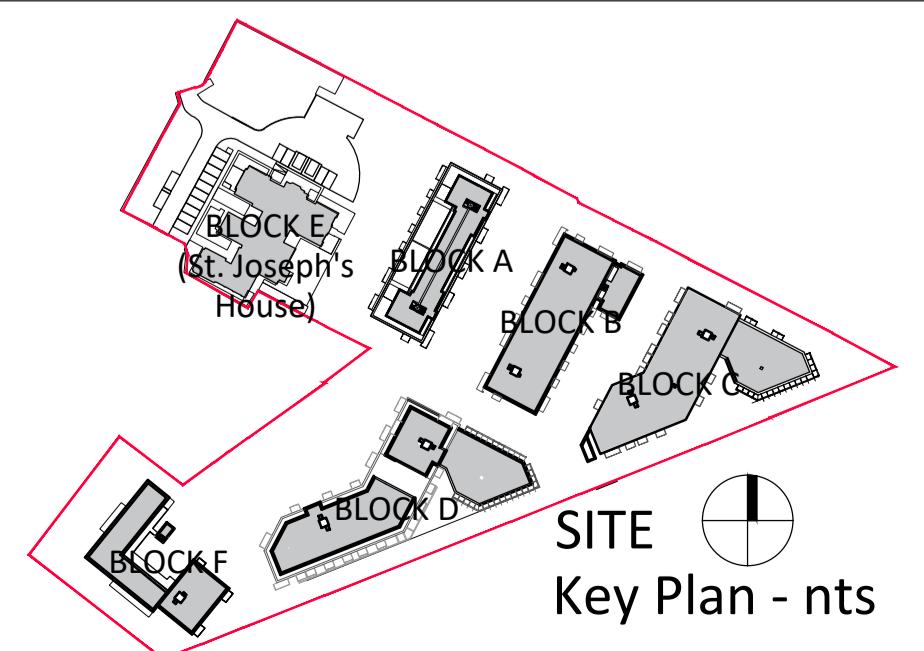

SITE Key Plan - nts

Revision Description	Date	Rev. No.	Issued by

Figured dimensions only to be used. This drawing is copyright of O'Mahony Pike Architects Ltd. All information is shared as per approved use in accordance with BS1192(2007) + A2(2016), Table 5, Standard Codes for Suitability of Models and Documents. If 'Information Approval Check' is empty, this information has been shared at S0 - WIP.

omahony pike

architecture | urban design | Dublin | Cork
 email: info@omahonypike.com | The Chapel | 26 South Mall
 tel: +353 1 202 7400 | Mount St. Anne's | Cork City
 fax: +353 1 283 0822 | Milltown, Dublin 6 | Co. Cork
 www.omahonypike.com | D06 XNS2 Ireland | T12 R2RV Ireland

Project No.: 1611A **Scale @ A1:** 1:200
Project Lead: DM **Date Printed:** 24.09.2021
Drawn By: RD **Current Rev.:** 01
Model No.: BP2-OMP-BD-ZZ-DR-A-3000
Purpose: PLANNING

Project: Strategic Housing Development at St Joseph's House and Adjoining Properties
Location: Leopardstown Road, Dublin 18
Client: Homeland Silverpines Ltd.

Drawing Title: SECTIONS (Block D)
Drawing No.: BP2-OMP-BD-ZZ-DR-A-3000

Submittal - Checked by - Date