



1:200 @ A1

LEGEND


- Studio Apartment
- 1 Bed Apartment
- 2 Bed Apartment
- 3 Bed Apartment
- Resident Amenities
- Cafe (Commercial Use)

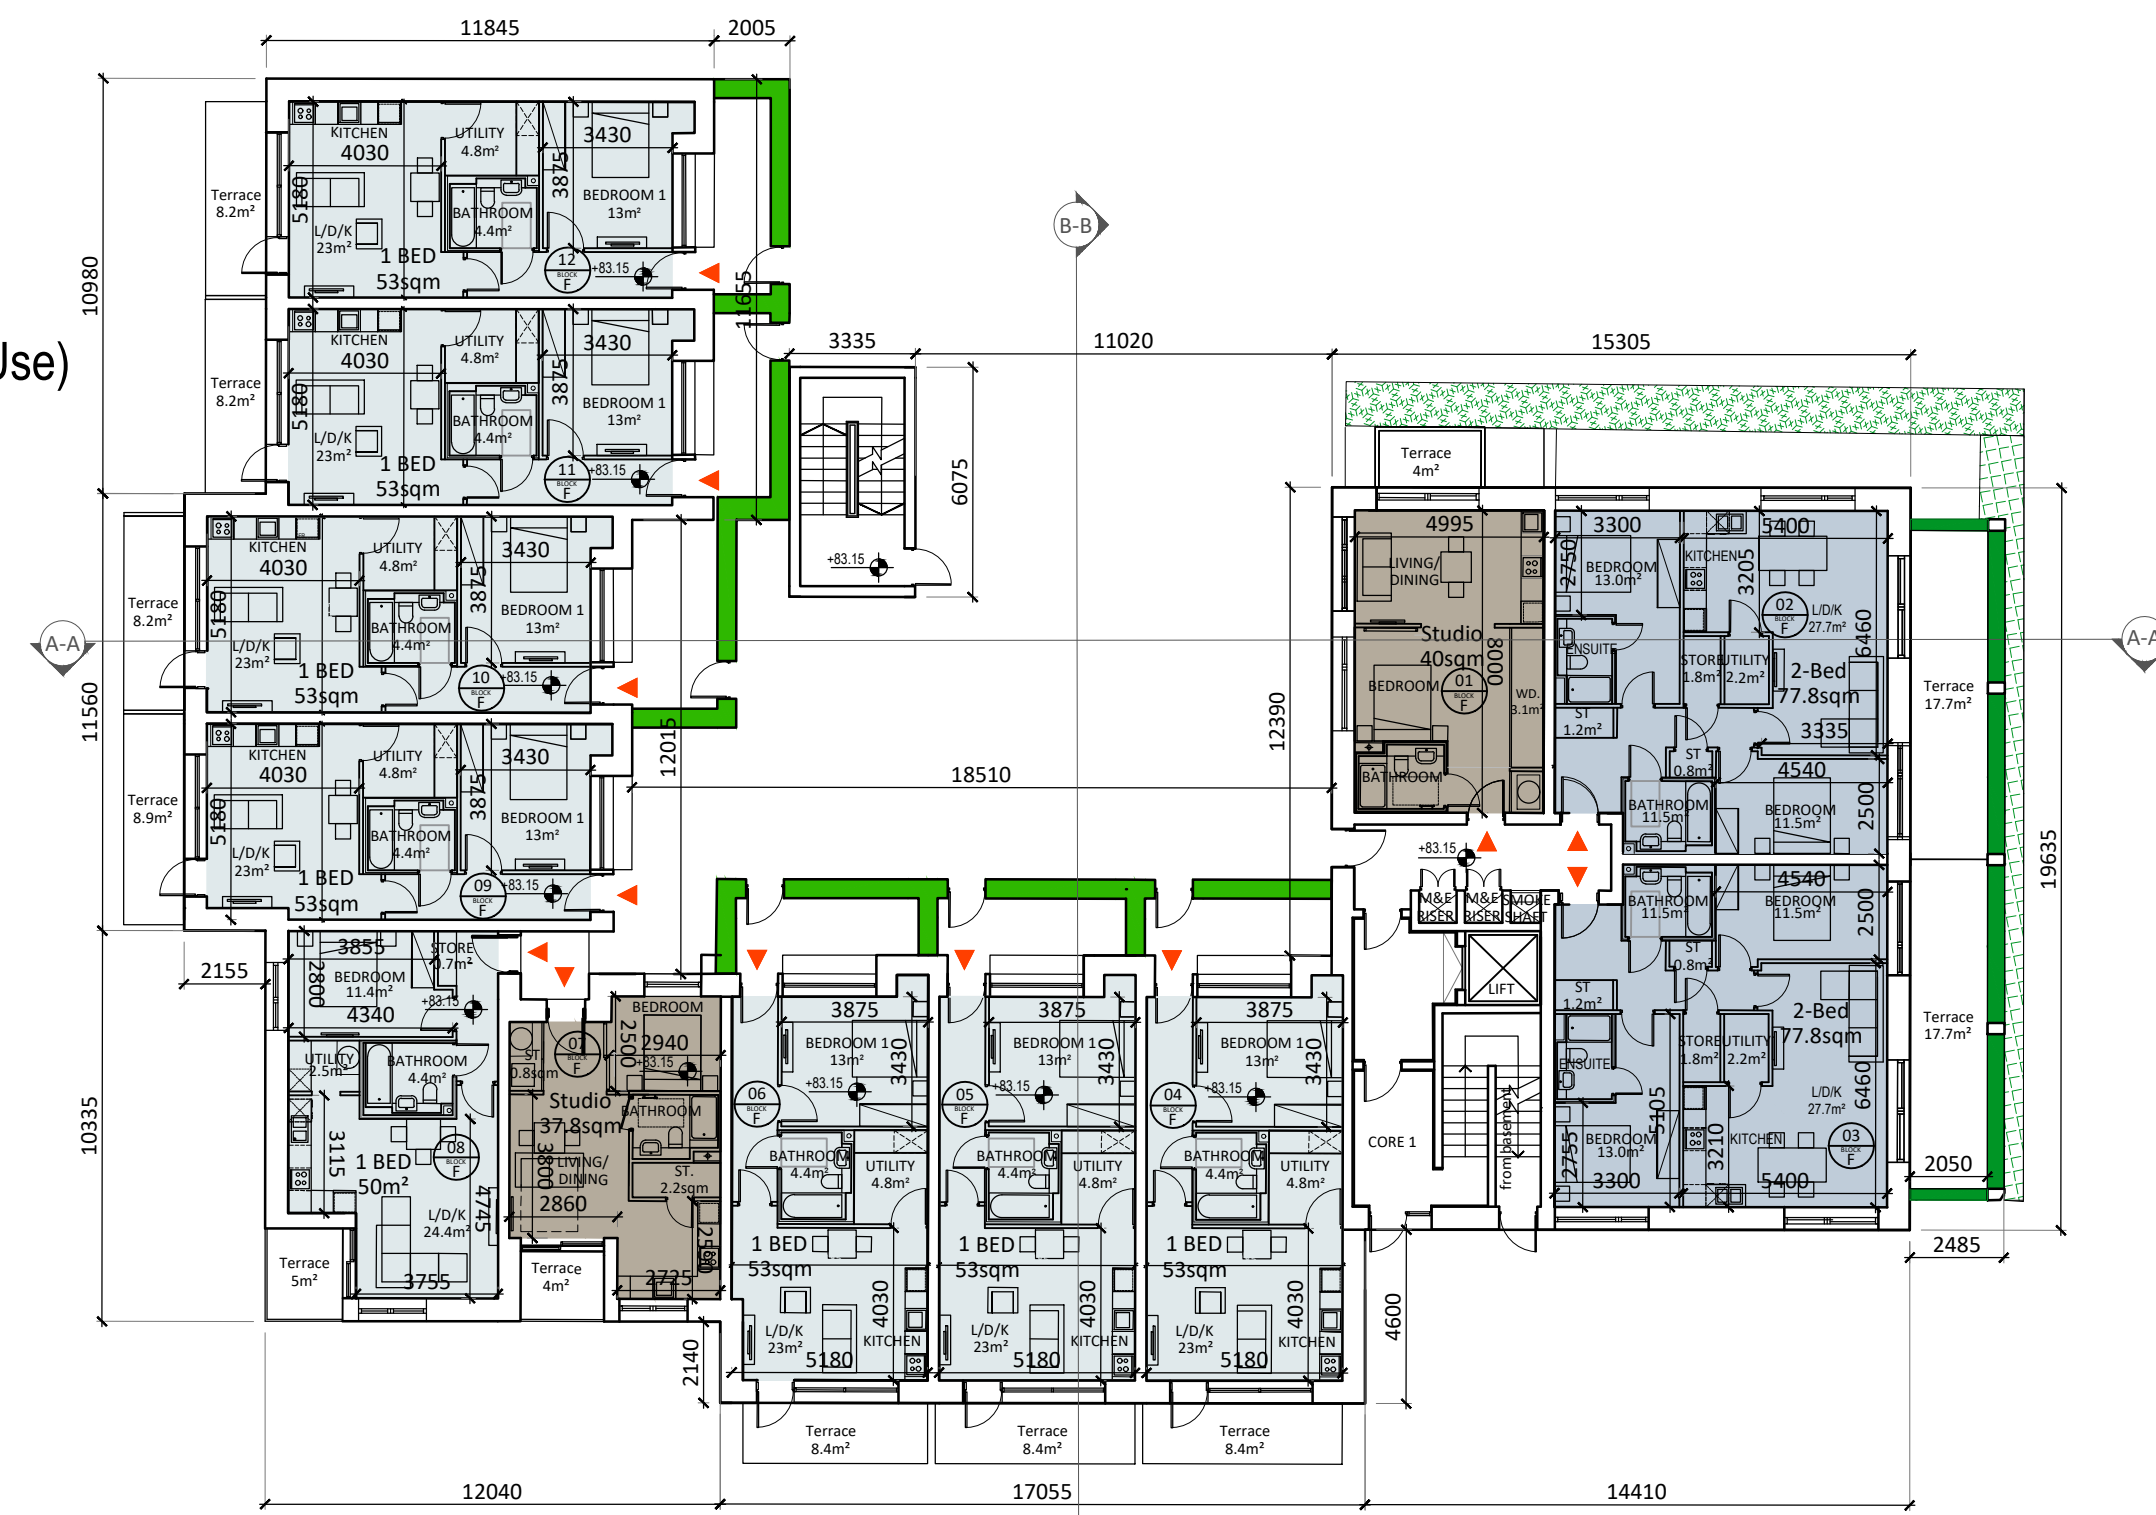


GROUND FLOOR LEVEL - BLOCK F
SCALE 1:200

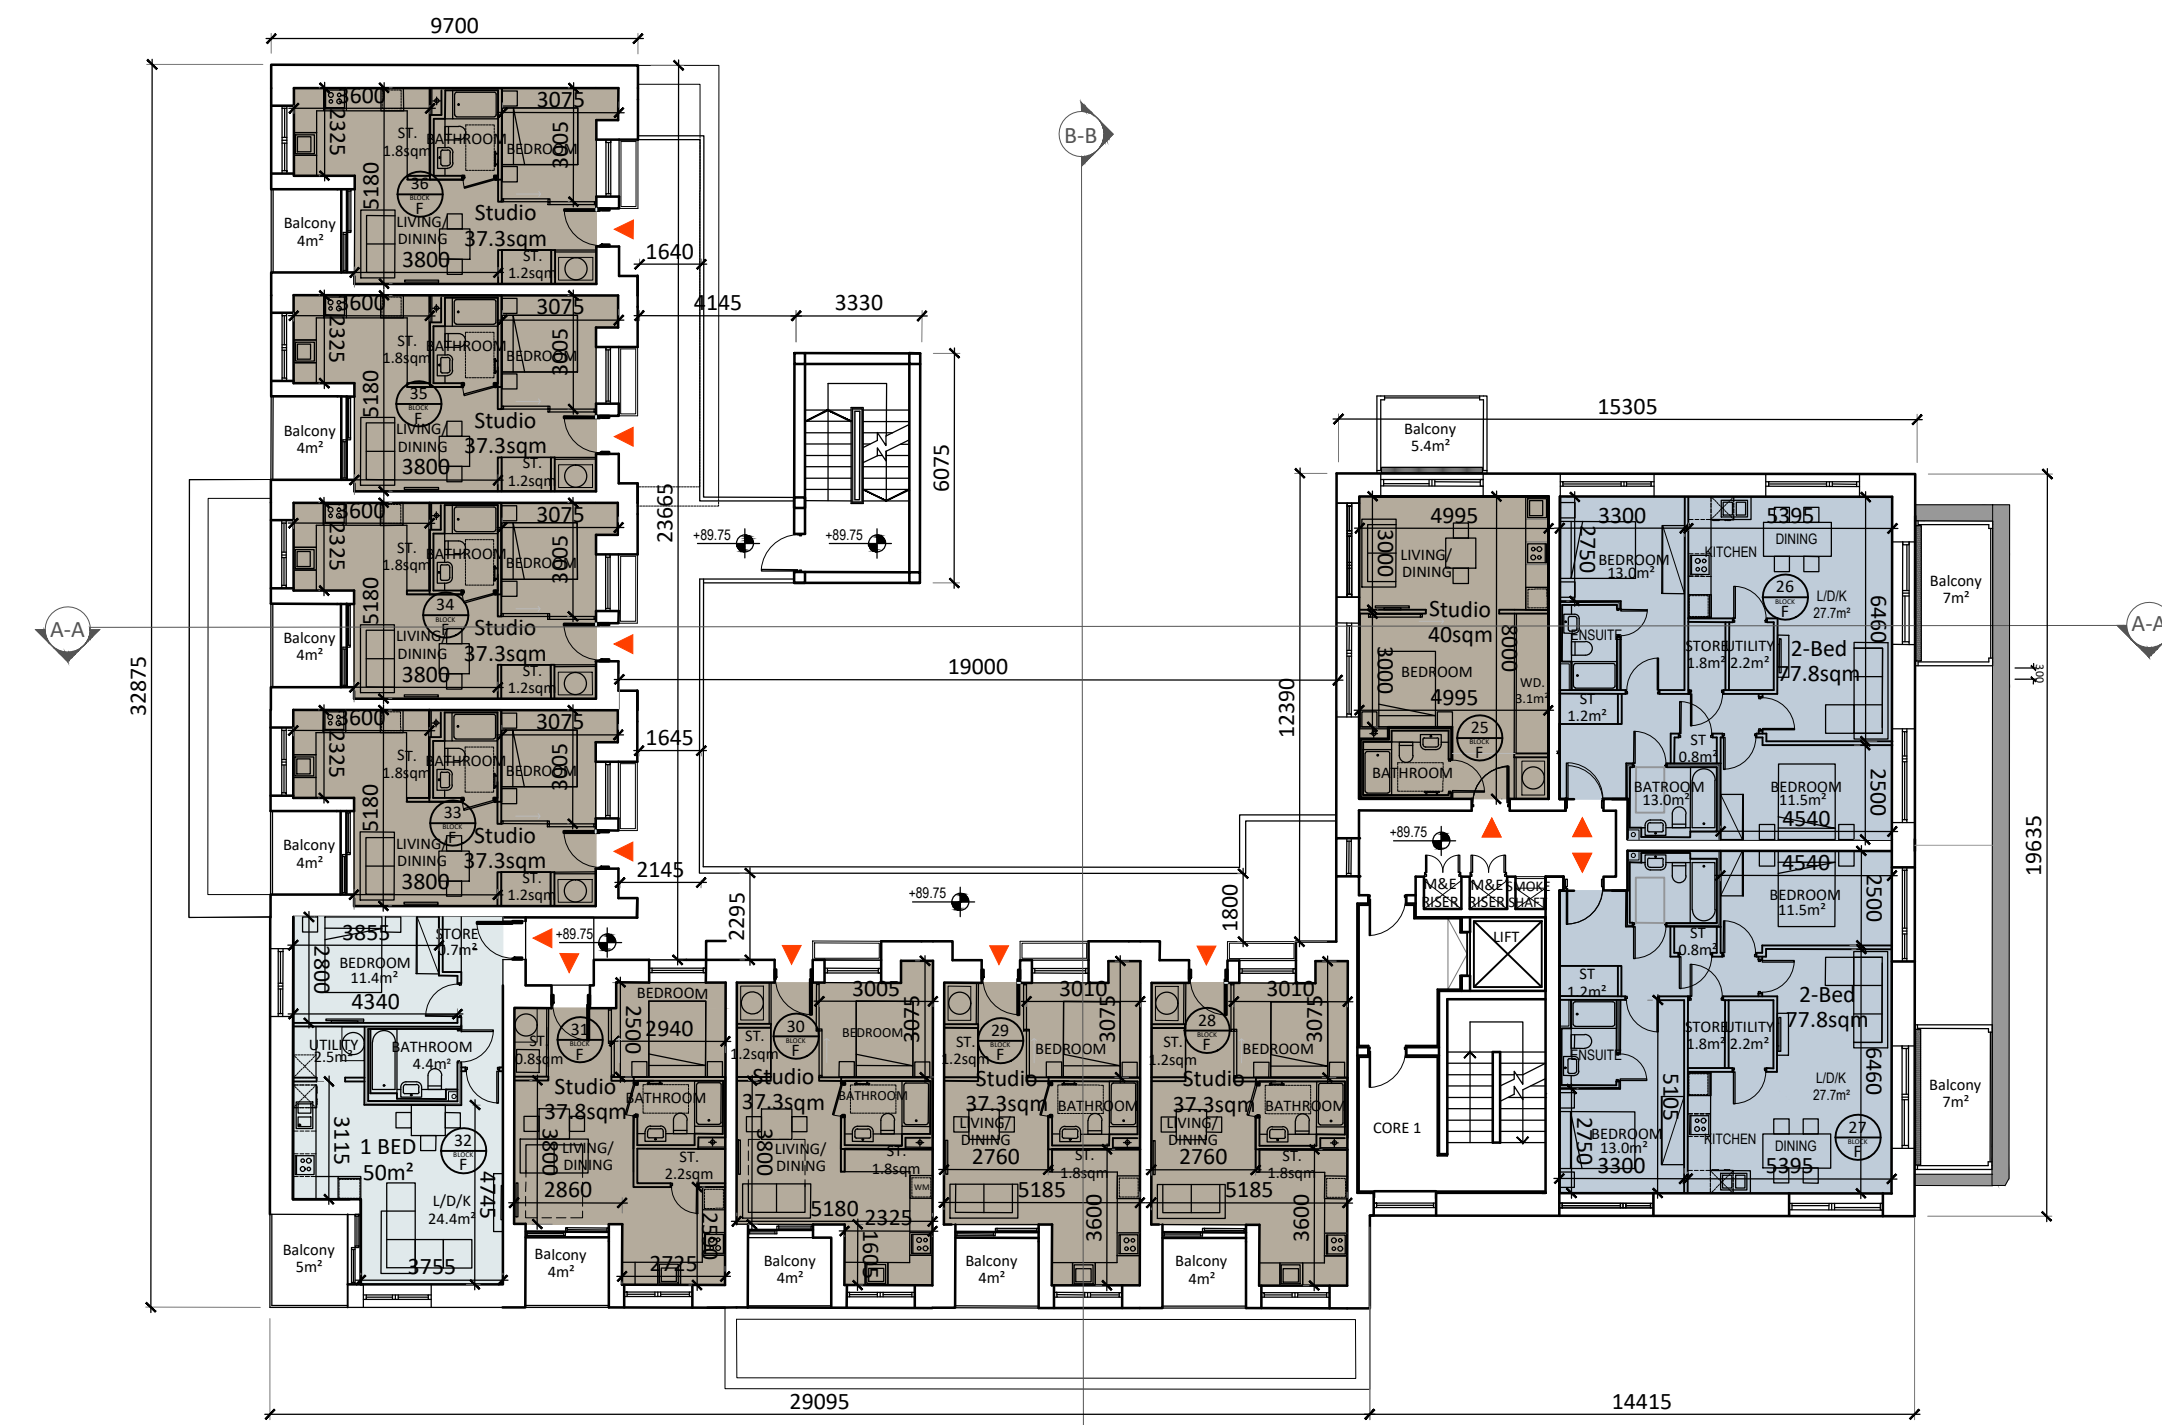


SECOND FLOOR LEVEL - BLOCK F
SCALE 1:200

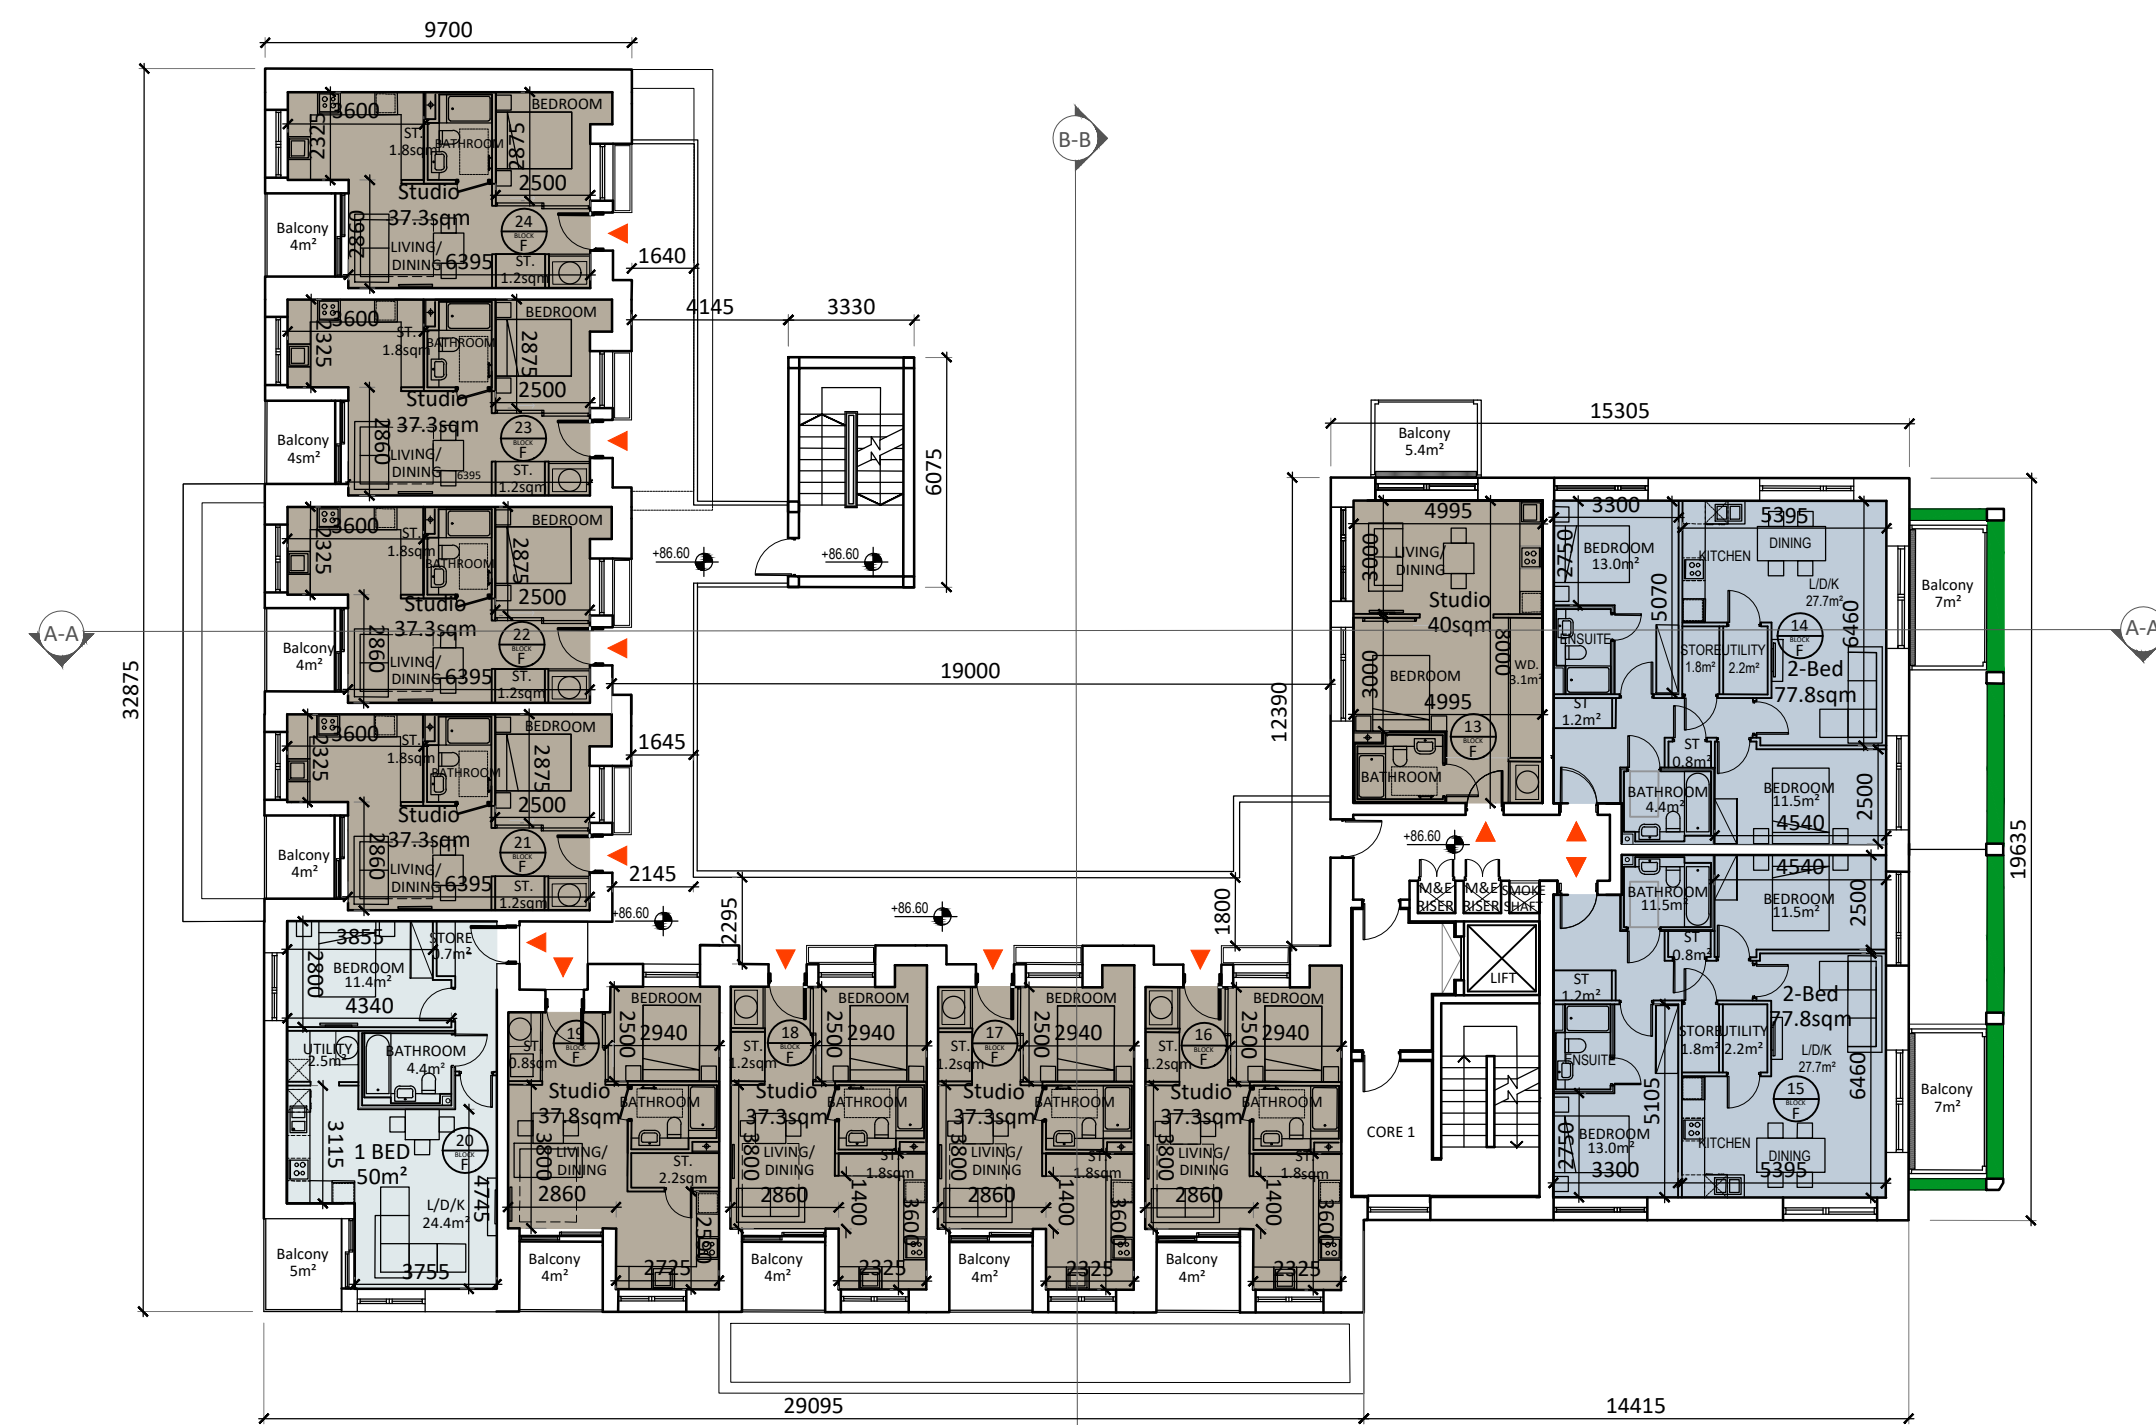

FIRST FLOOR LEVEL - BLOCK F
SCALE 1:200

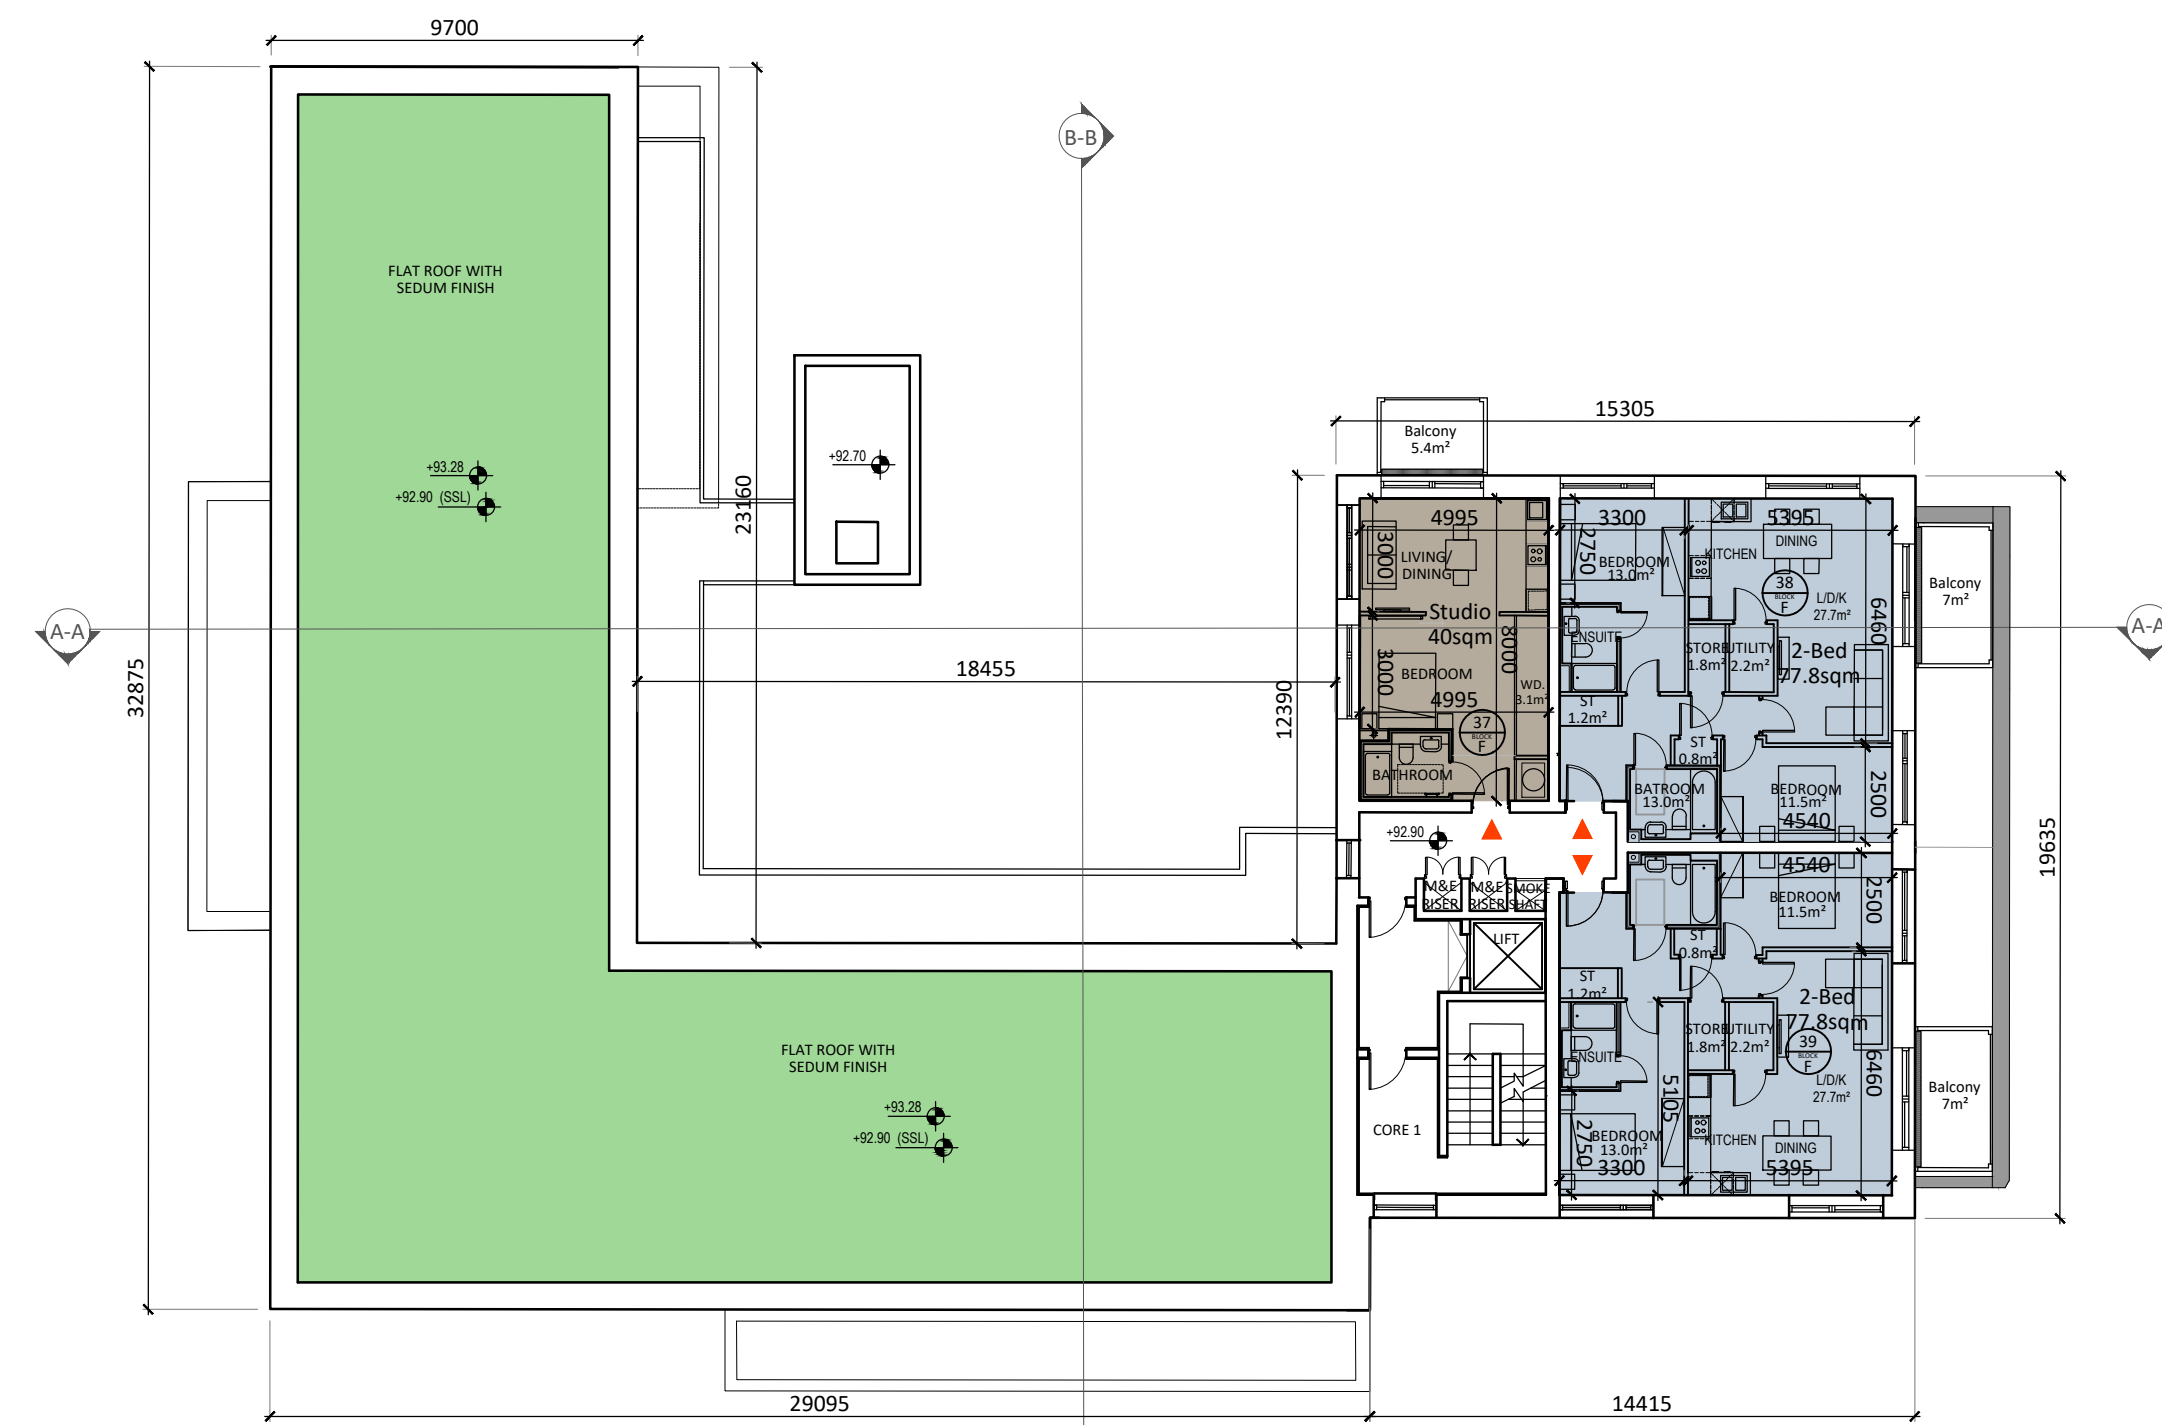

THIRD FLOOR LEVEL - BLOCK F
SCALE 1:200

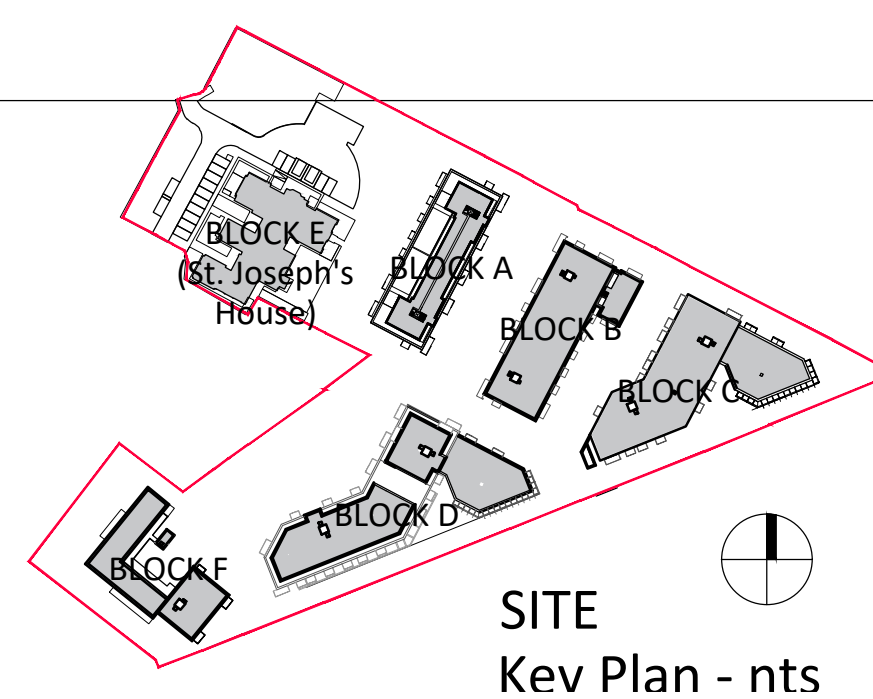

SITE
Kev Plan - nts

Revision Description	Date	Rev. No.	Issued by



architecture | urban design
tel: +353 1 202 7400
fax: +353 1 283 0822
www.omahonypike.com

Project No.: 1611A
Project Lead: DM
Drawn By: RD
Model No.: BP2-OMP-BF-ZZ-DR-A-1000
Purpose: Planning

Scale @ A1: 1:200
Date Printed: 24.09.2021
Current Rev.: 01


Drawing Title: FLOOR PLANS

Figured dimensions only to be used. This drawing is copyright of O'Mahony Pike Architects Ltd. All information is shared as per approved use in accordance with BS1192(2007) + A2(2016) Table 5: Standard Codes for Suitability of Models and Documents


1:200 @ A1

LEGEND


- Studio Apartment
- 1 Bed Apartment
- 2 Bed Apartment
- 3 Bed Apartment
- Resident Amenities
- Cafe (Commercial Use)

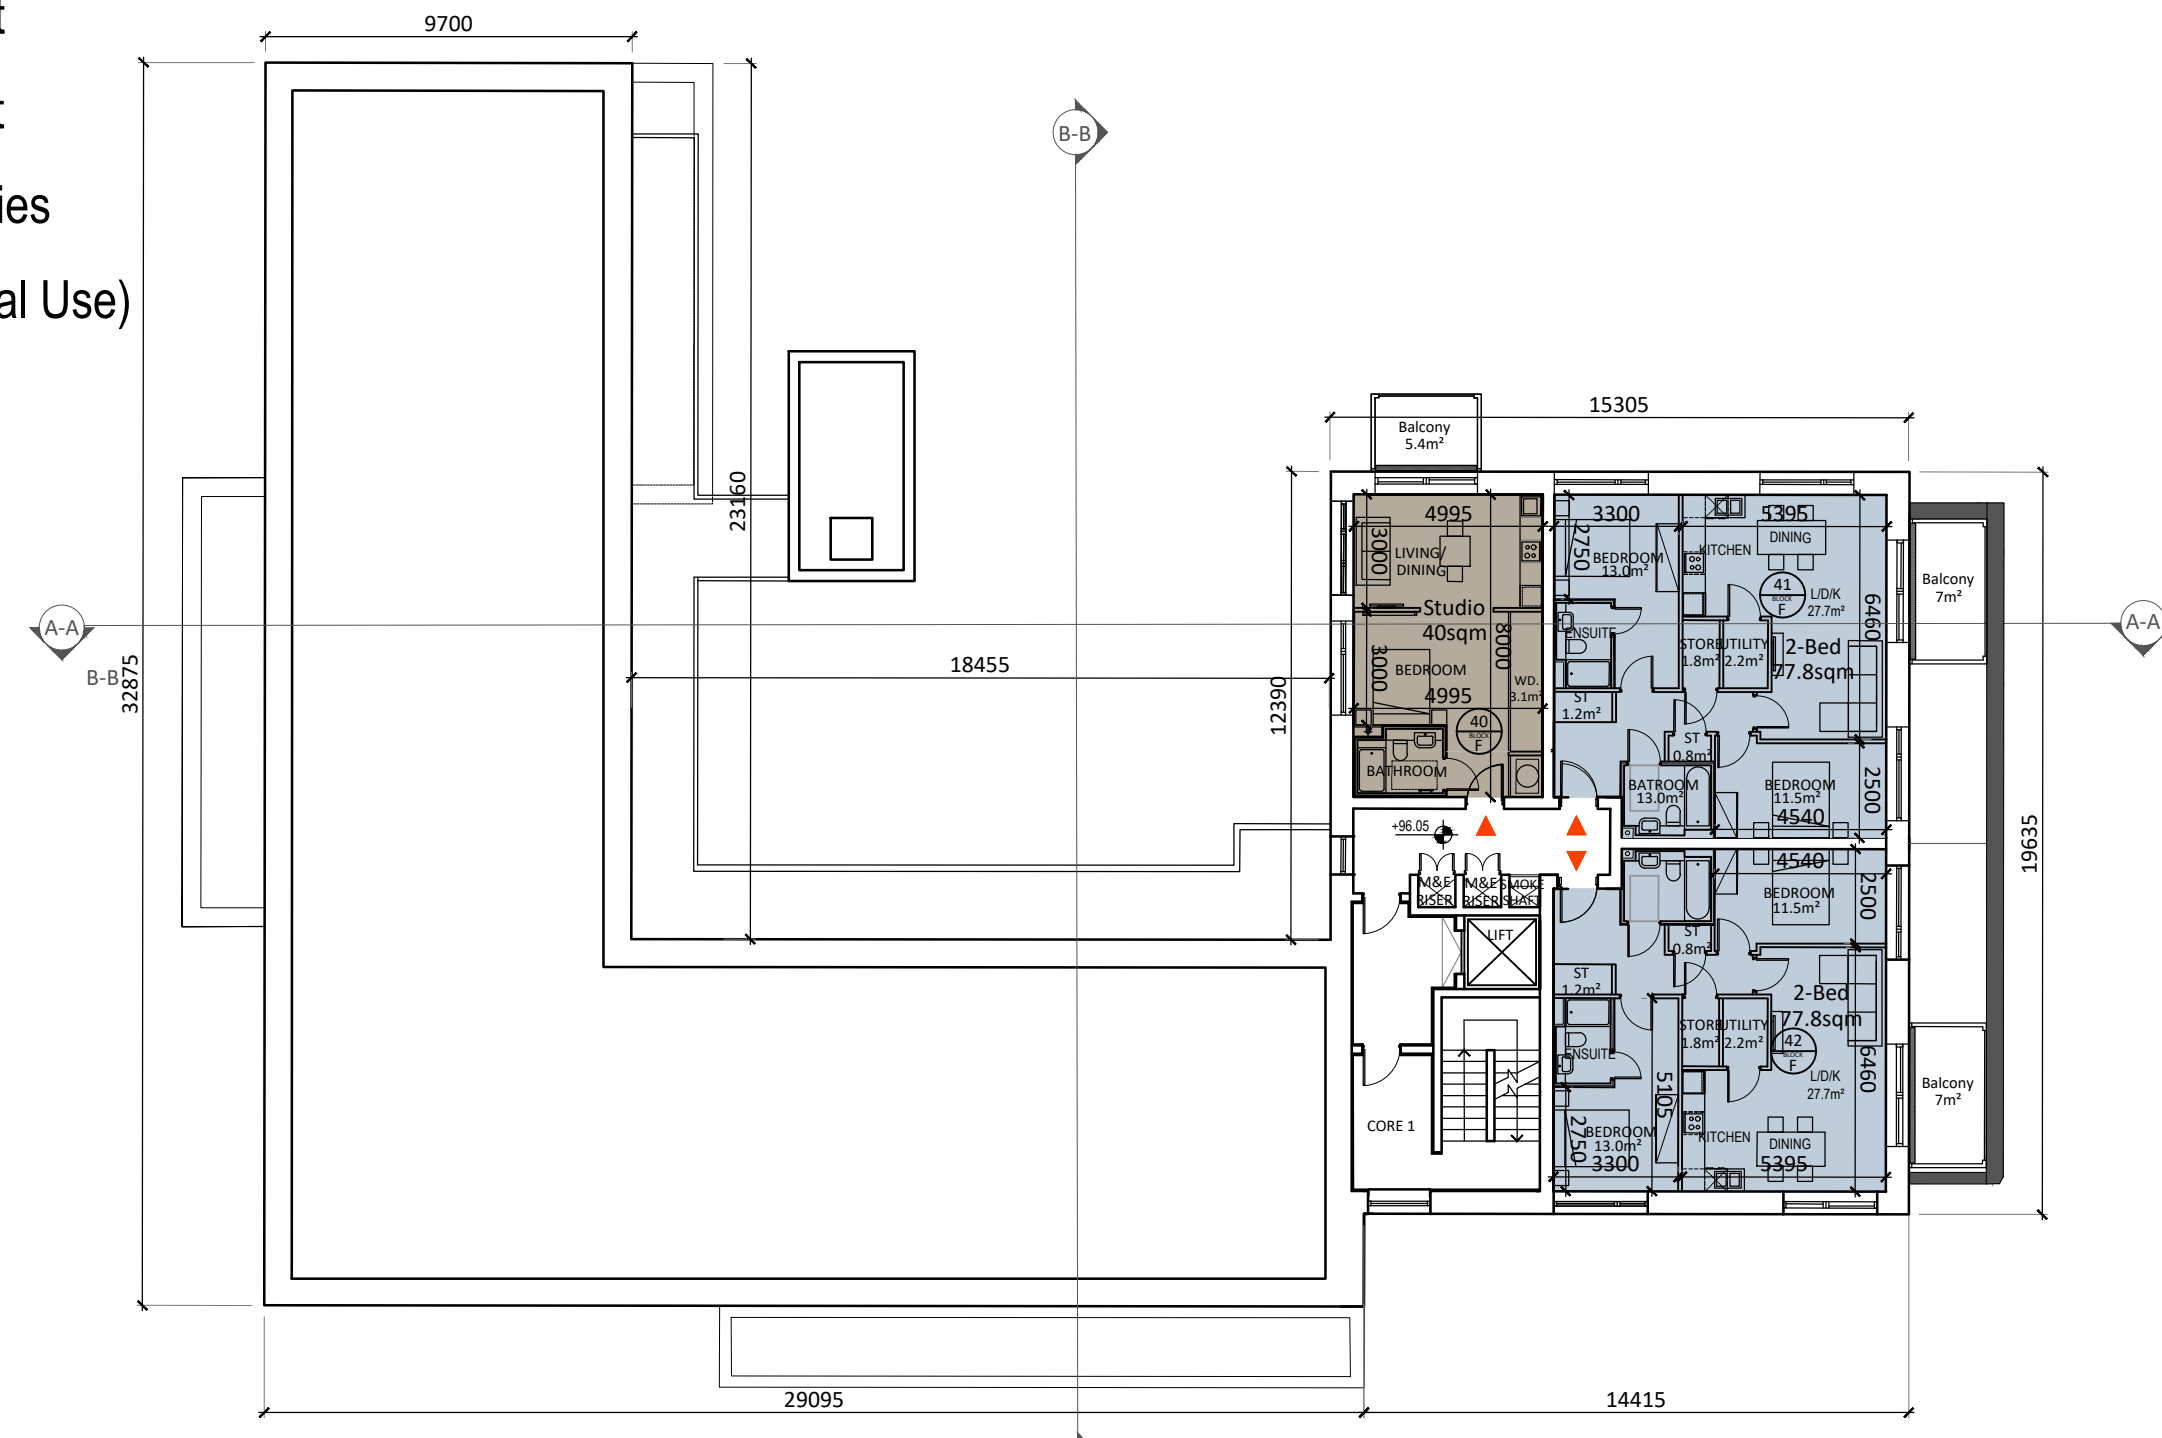


FOURTH FLOOR LEVEL - BLOCK F
SCALE 1:200

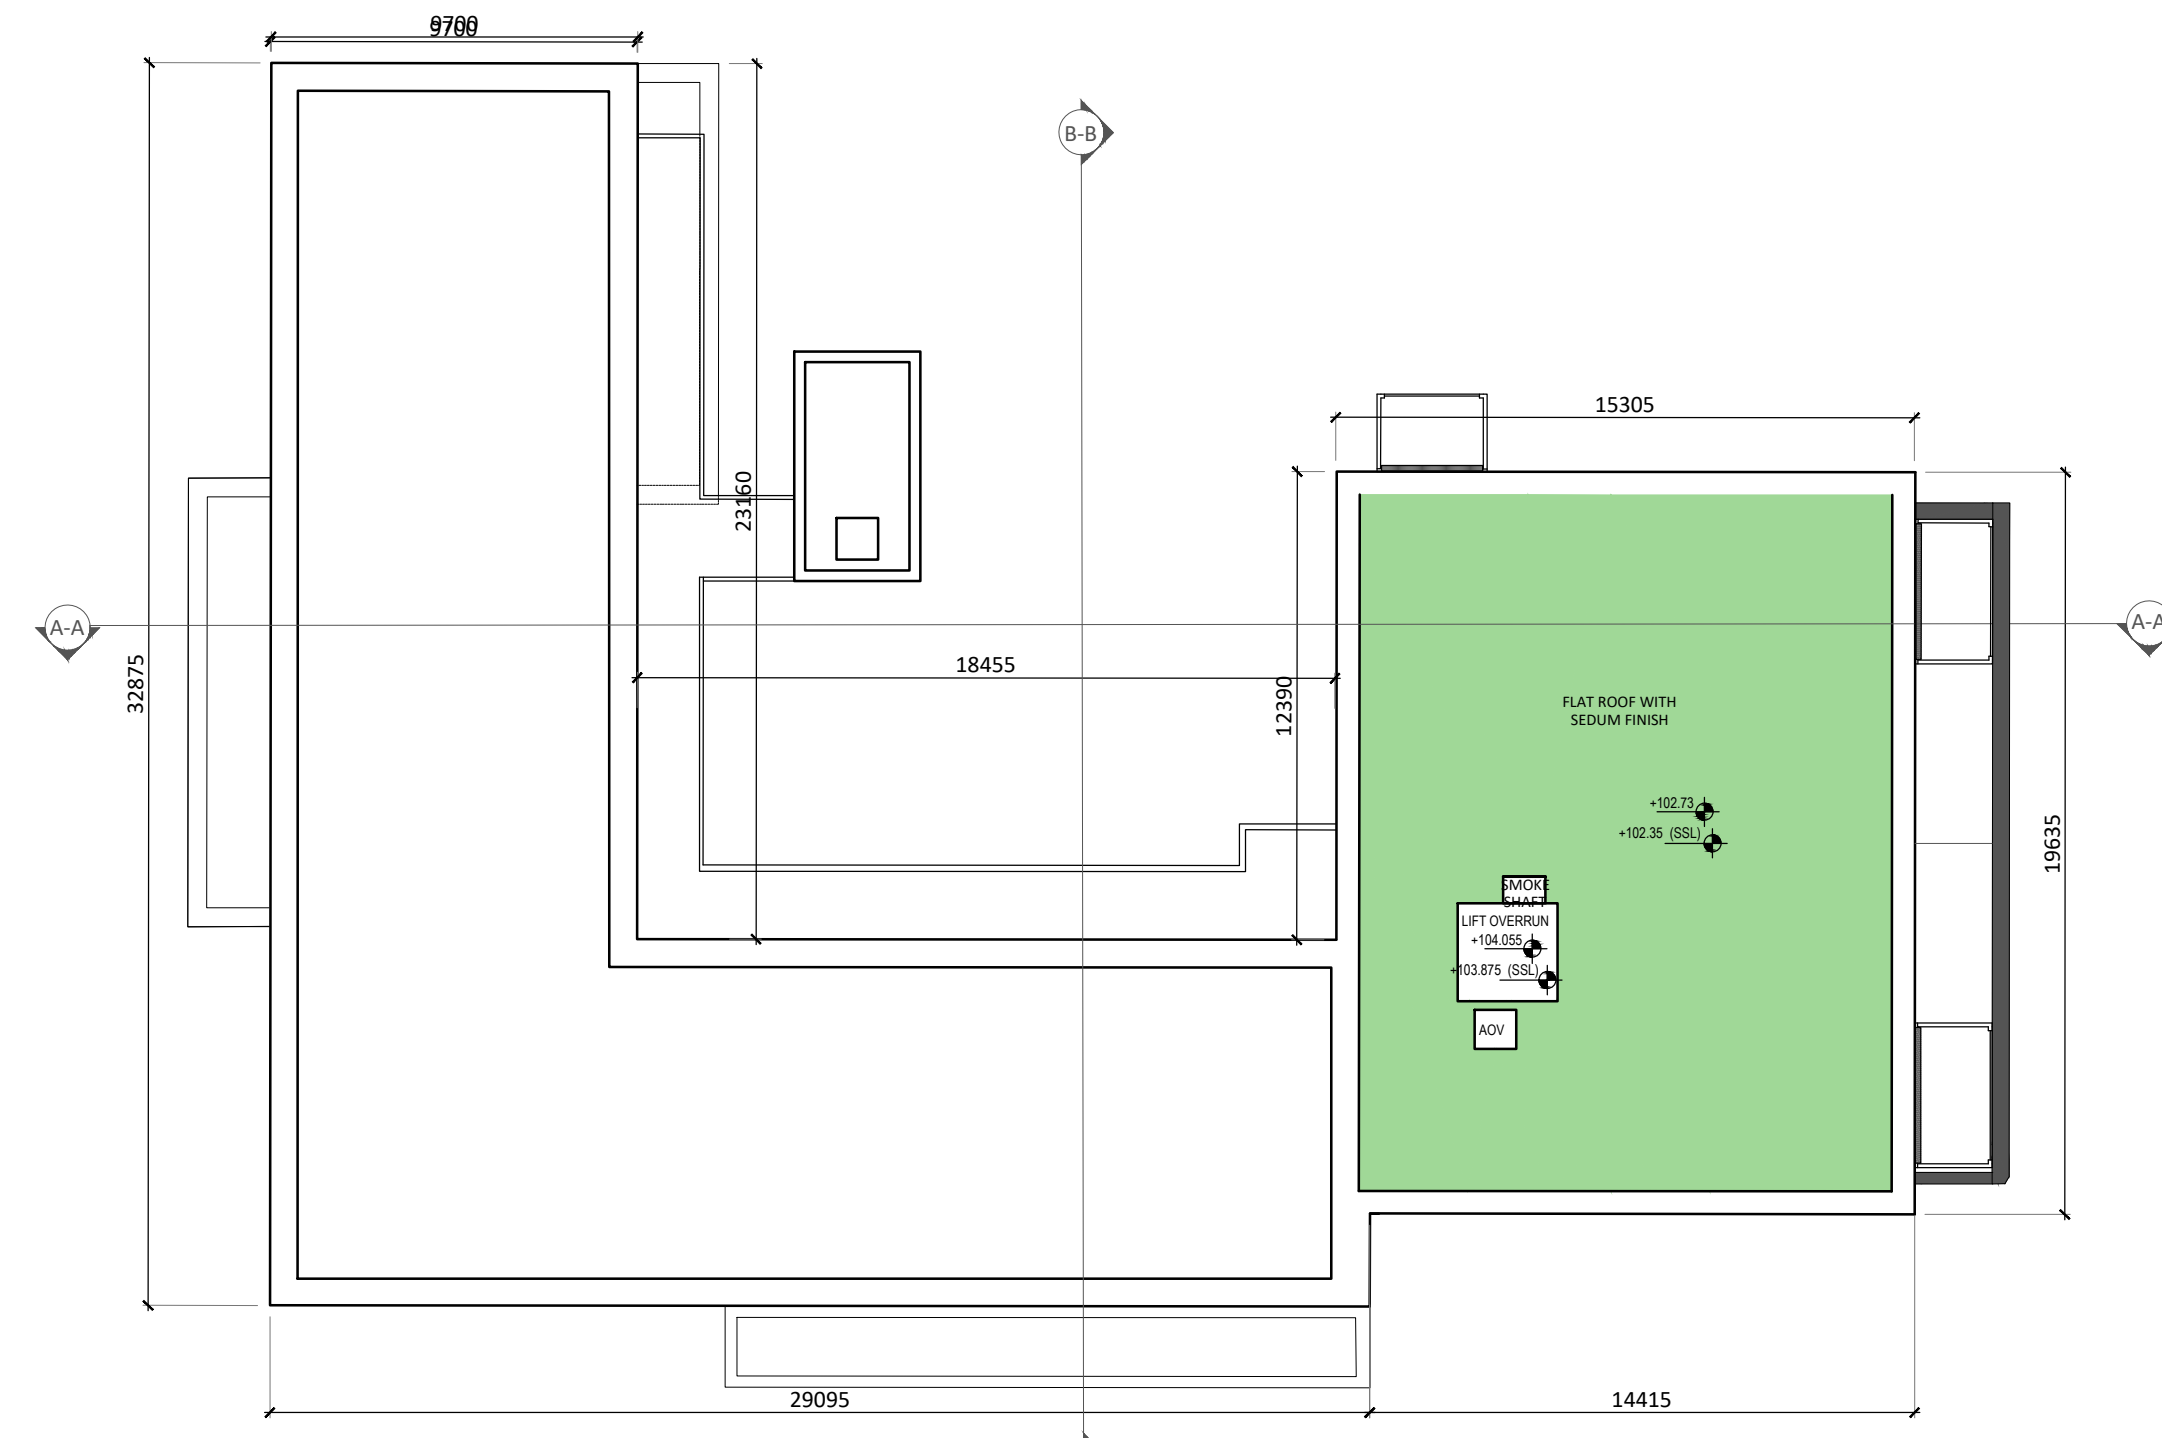

ROOF LEVEL - BLOCK F
SCALE 1:200

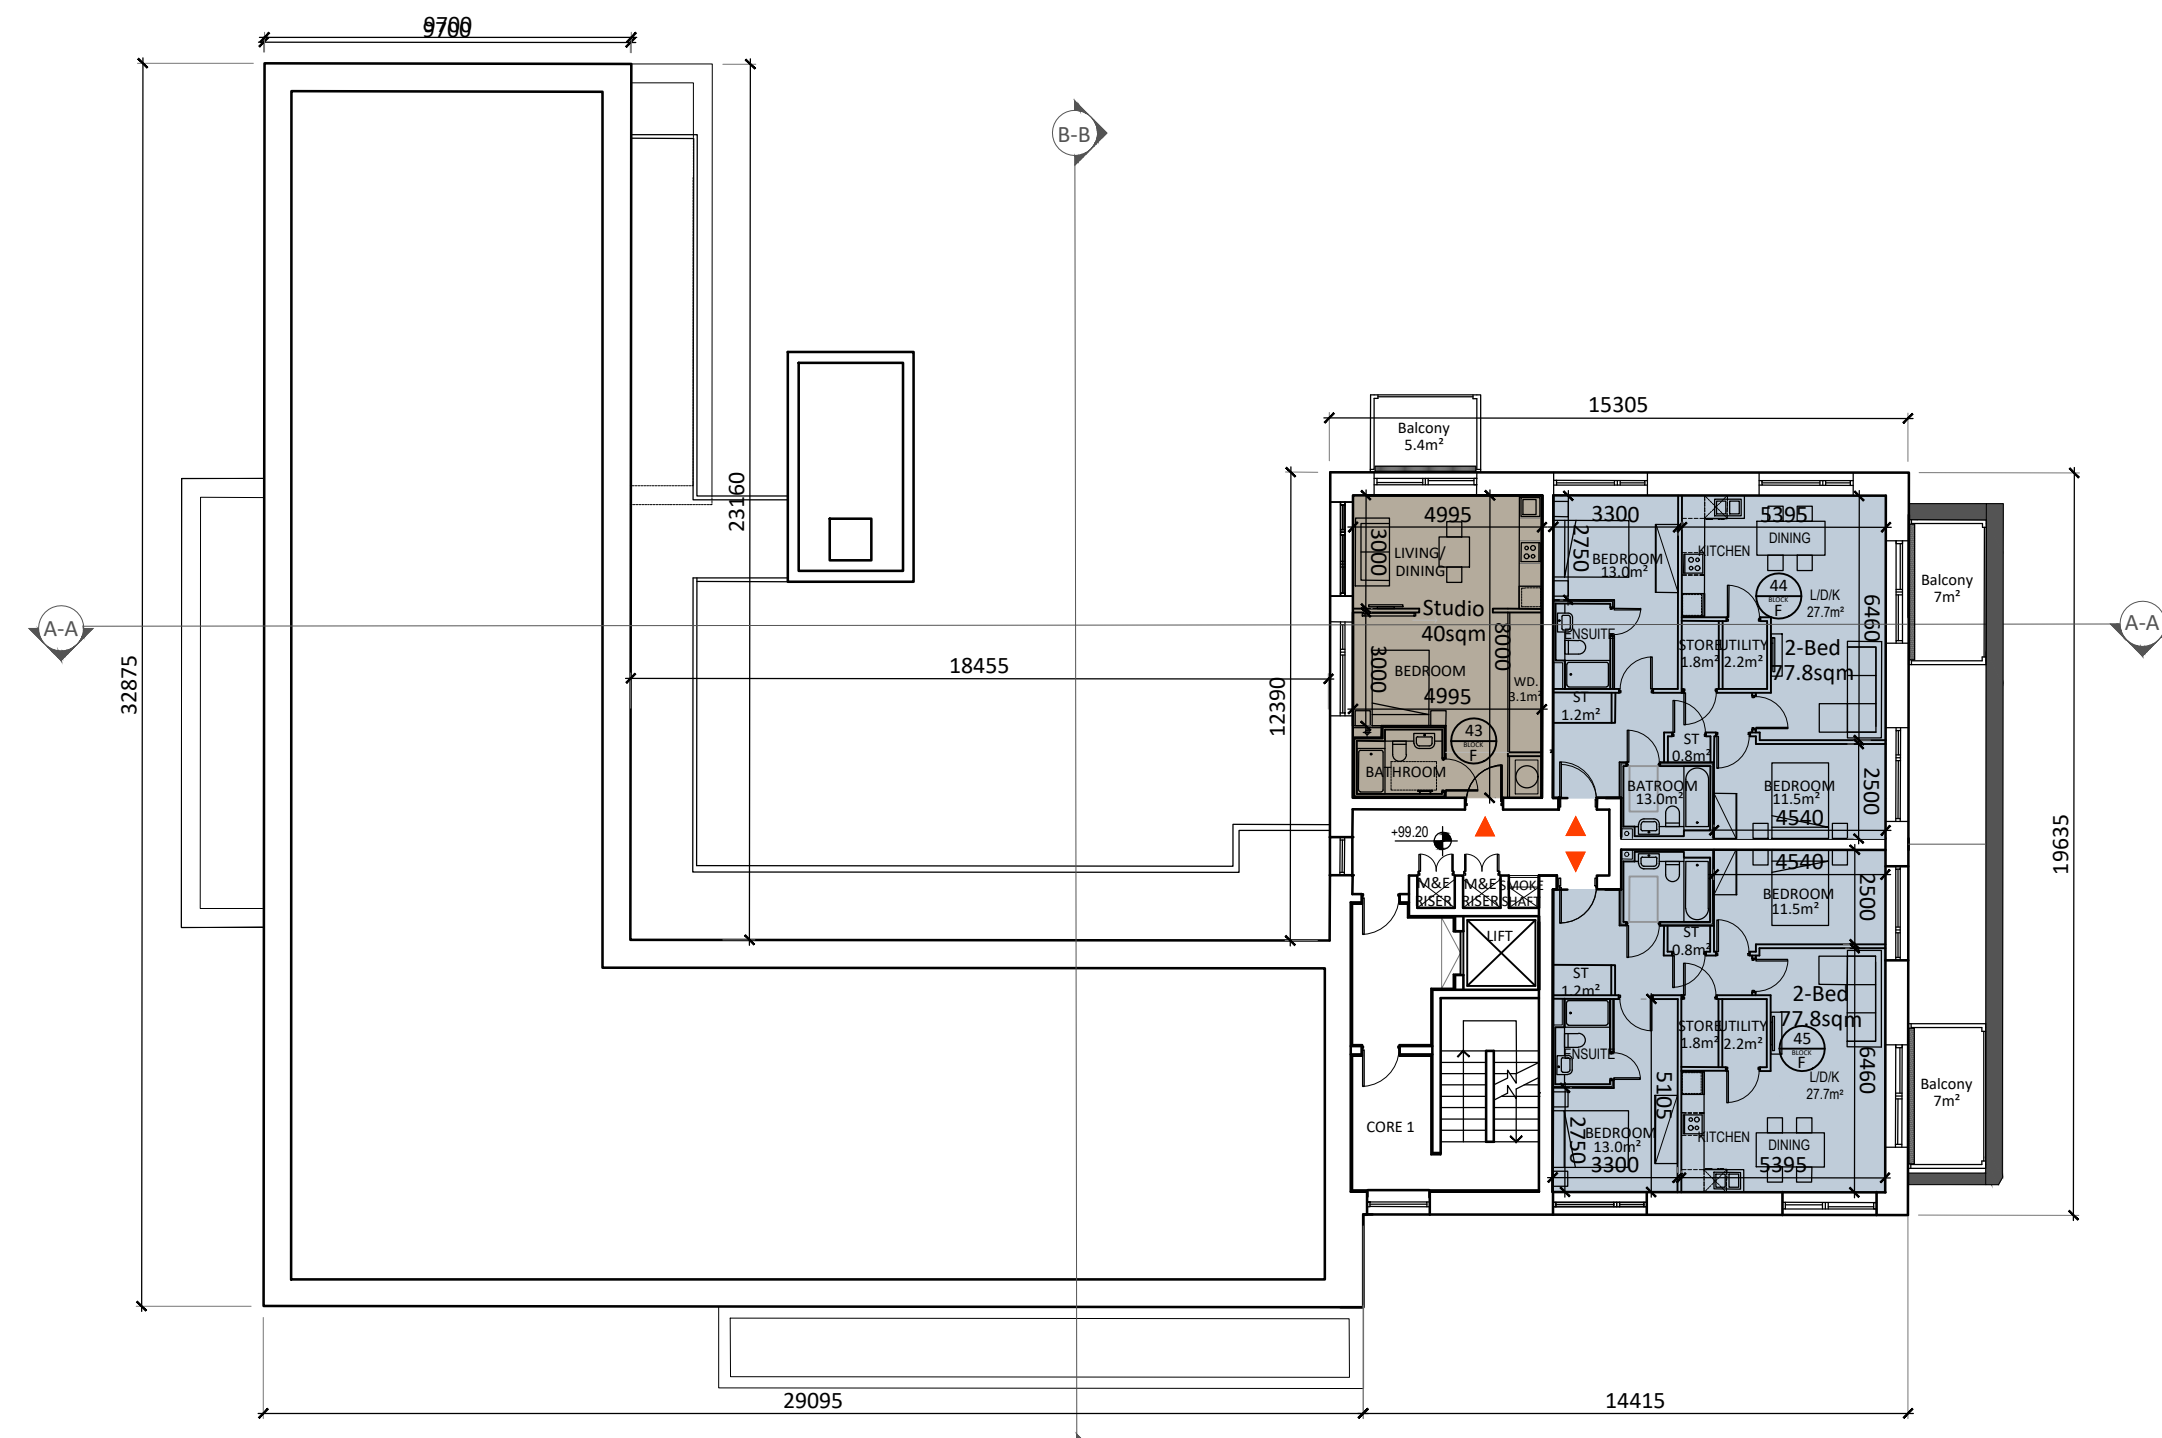

FIFTH FLOOR LEVEL - BLOCK F
SCALE 1:200

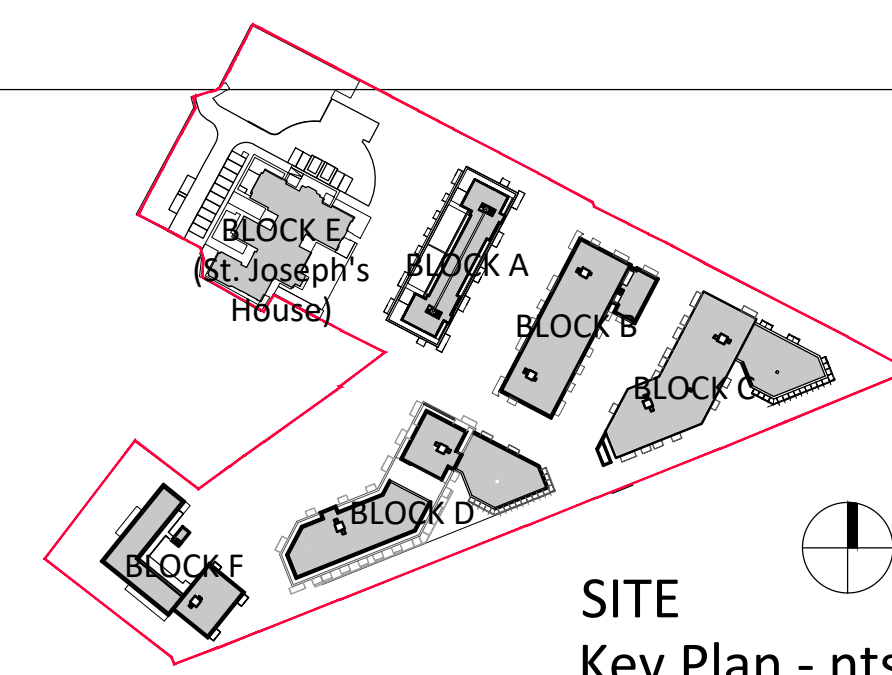

SITE
Key Plan - nts

Floor Plans - Block F

Revision Description	Date	Rev. No.	Issued by

omahony pike

architecture | urban design Dublin Cork

email: info@omahonypike.com The Chapel 26 South Mall

tel: +353 1 202 7400 Mount St. Anne's Cork City

fax: +353 1 283 0822 Milltown, Dublin 6 Co. Cork

www.omahonypike.com D06 XNS2 Ireland T12 R2RV Ireland

Project No.: 1611A Scale @ A1: 1:200

Project Lead: DM Date Printed: 24.09.2021

Drawn By: RD Current Rev.: 01

Model No.: BP2-OMP-BF-ZZ-DR-A-1000

Purpose: Planning


Project: Strategic Housing Development at St Joseph's House and Adjoining Propertie

Location: Leopardstown Road, Dublin 18

Client: Homeland Silverpines Ltd.

Drawing Title: FLOOR PLANS

Figured dimensions only to be used. This drawing is copyright of O'Mahony Pike Architects Ltd. All information is shared as per approved use in accordance with BS1192(2007) + A2(2016) Table 5: Standard Codes for Suitability of Models and Documents

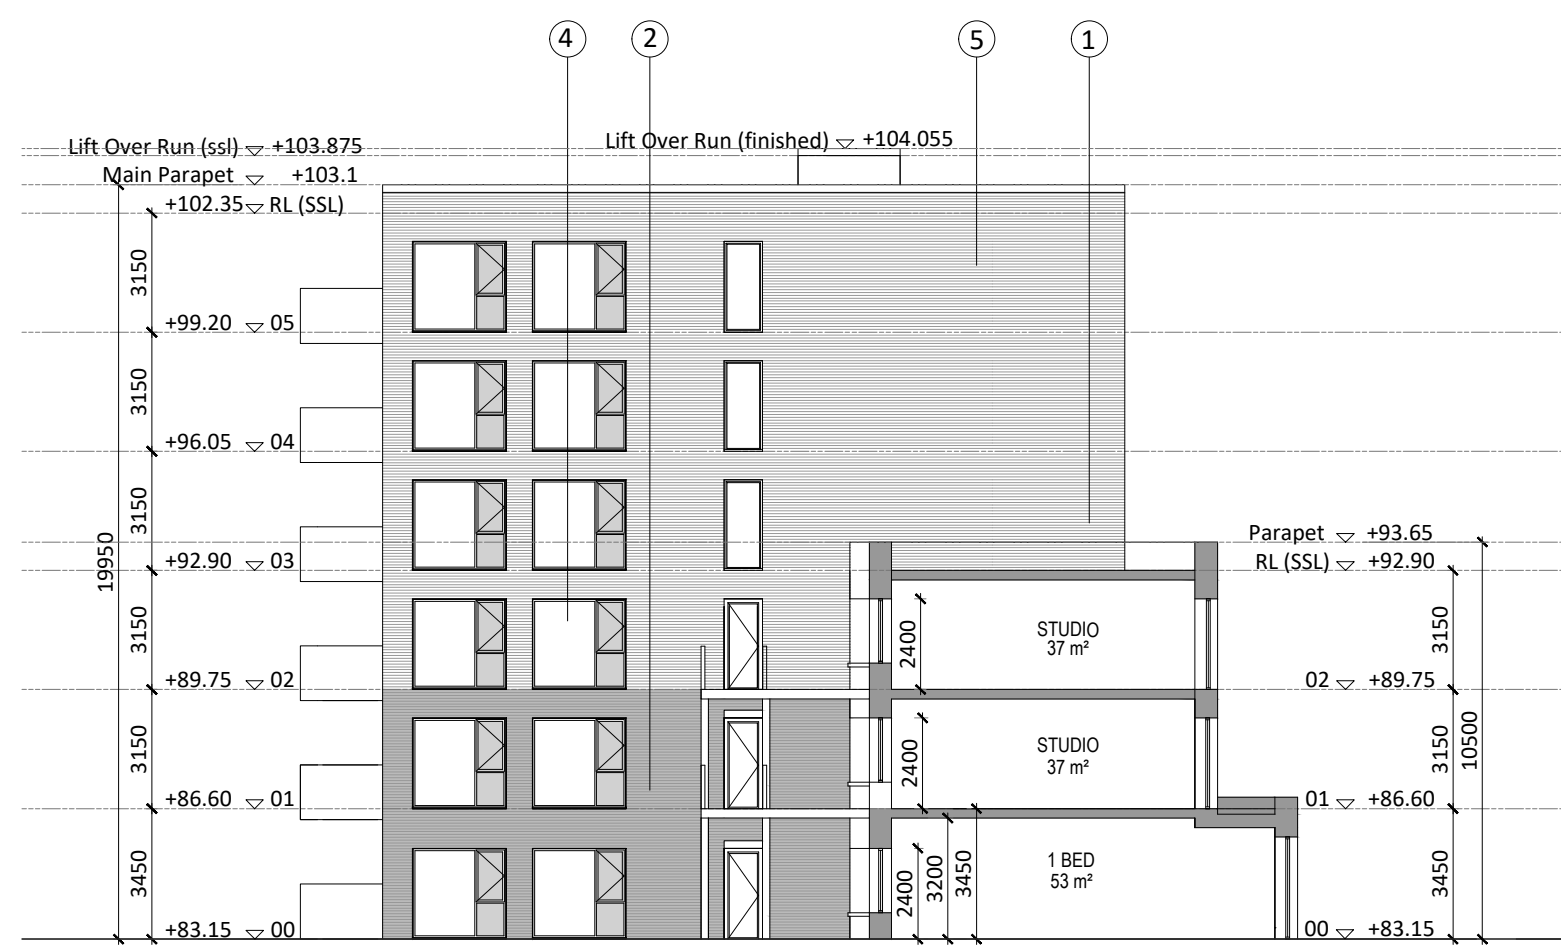

ELEVATION A (Block F)



ELEVATION B (Block F)




ELEVATION C (Block F)



ELEVATION D (Block F)





ELEVATION E (Block F)

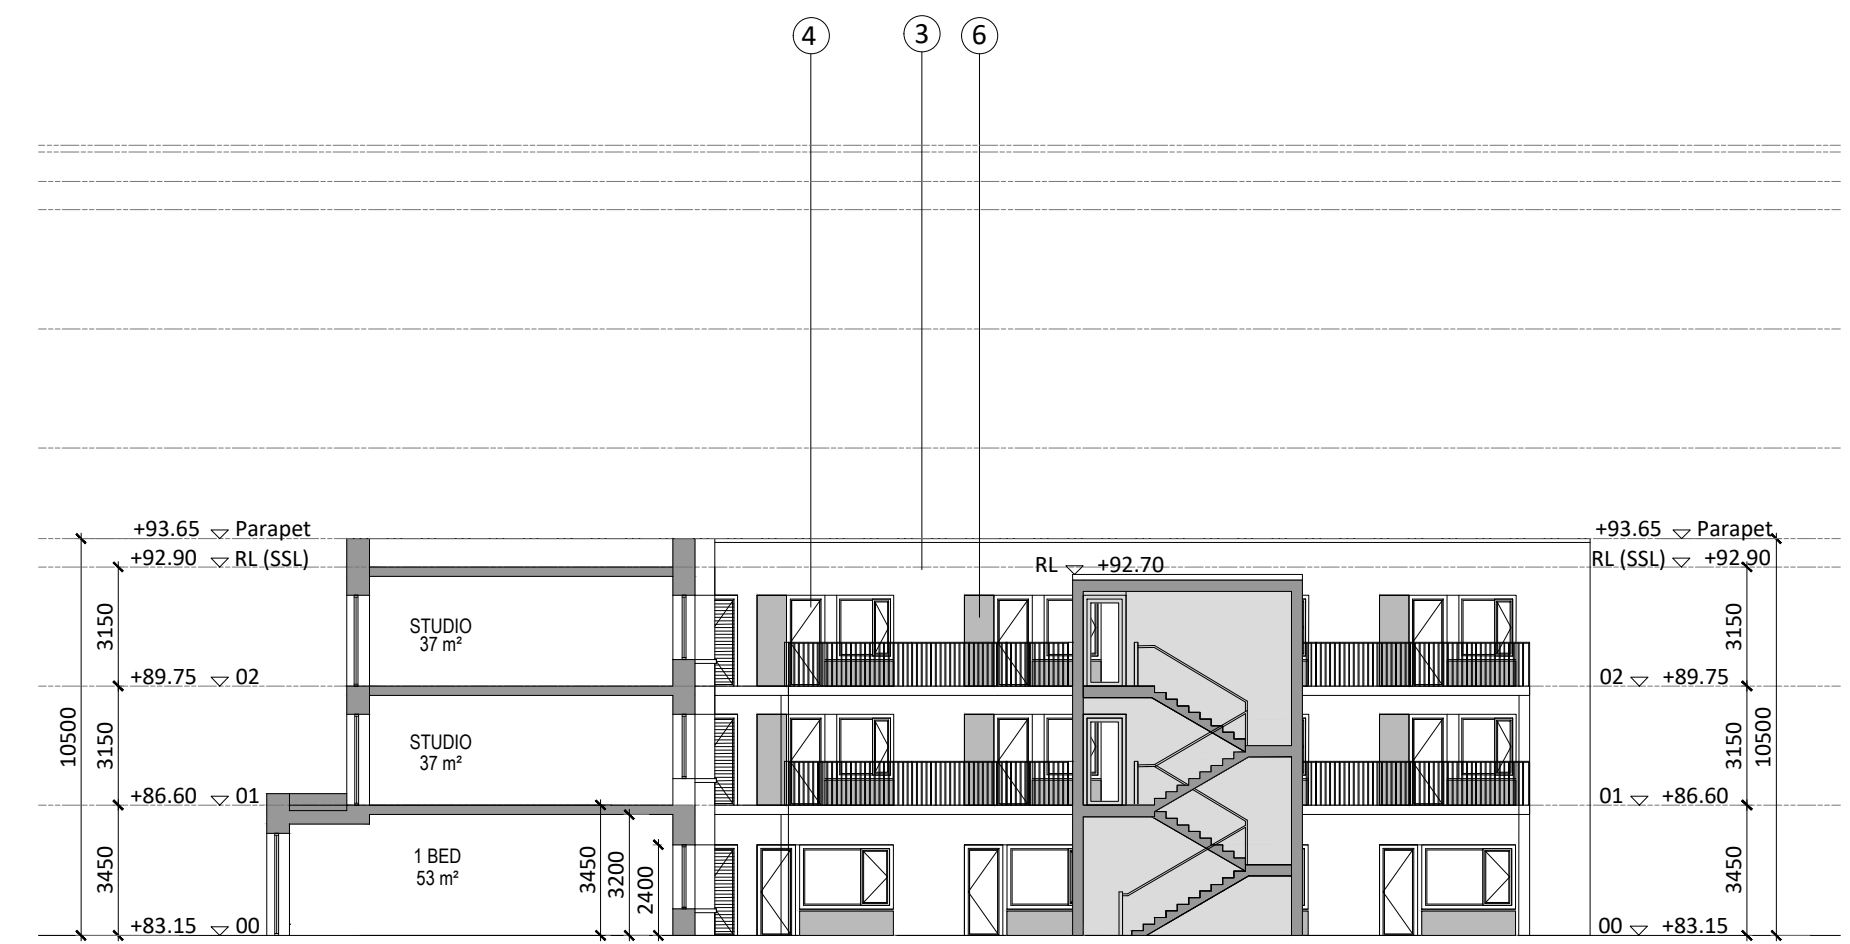

ELEVATION F (Block F)

- FINISHES LEGEND:**
1. LIGHT GREY BRICK FINISH
 2. DARK GREY BRICK FINISH
 3. ACRYLIC RENDER
 4. ALU-CLAD GLAZED WINDOW SYSTEM
 5. ALUMINUM SPANDREL
 6. METAL CLADDING PANEL
 7. RED IRON-OXIDE POLISHED PLASTER PANELS
 8. BRONZE BALCONY RAILING AND WINDOWS
 9. WHITE EXOSKELETON STEEL FRAME
 10. PRECAST CONCRETE PANELS TO PERGOLA
 11. GLASS BALUSTRADE
 12. SEMI RECESSED BALCONIES
 13. OVERHANGING ALUMINUM CLAD BALCONIES WITH STEEL RAILINGS

ELEVATIONS (Block F)

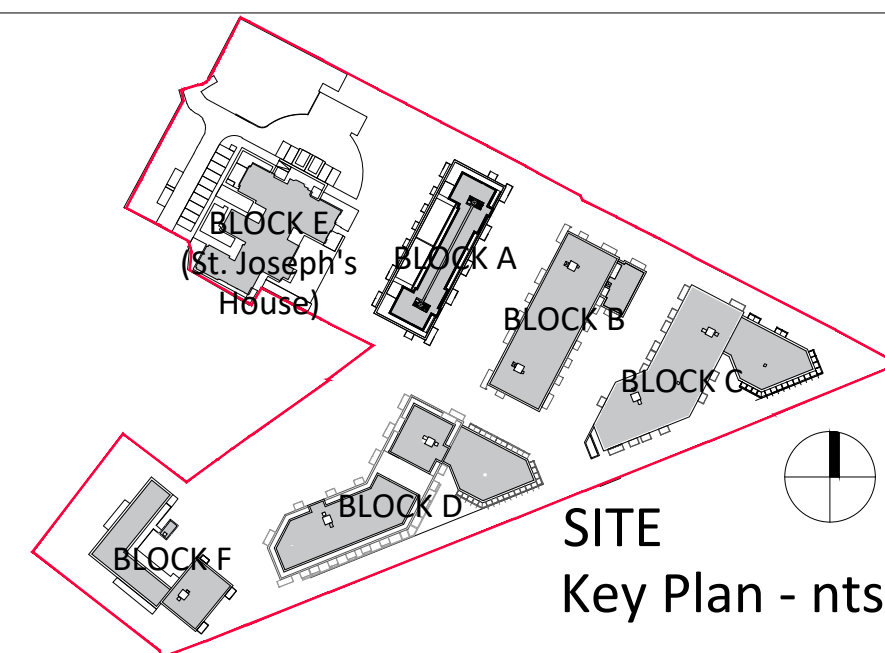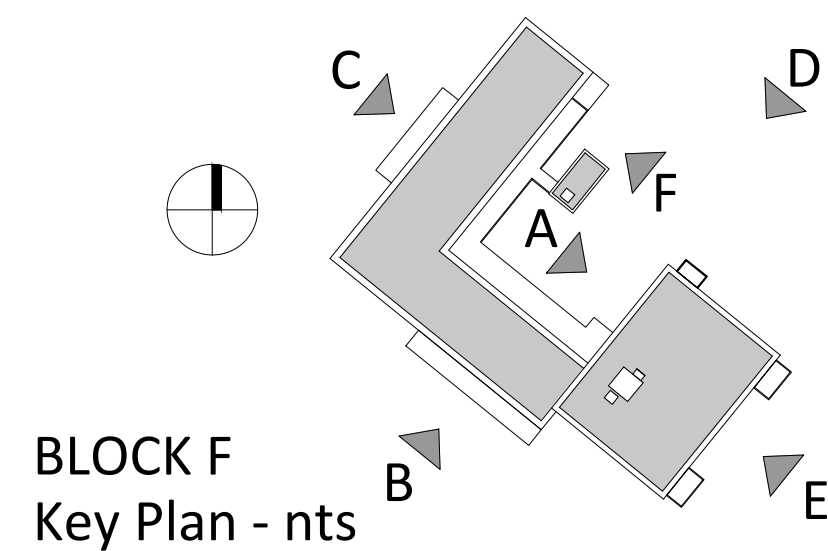

Revision Description	Date	Rev. No.	Issued by

omahony pike

architecture | urban design | Dublin | Cork
 email: info@omahonypike.com | tel: +353 1 202 7400 | fax: +353 1 283 0822 | www.omahonypike.com

The Chapel, 26 South Mall, Mount St. Anne's, Milltown, Dublin 6 D06 XN52 Ireland

Cork, 26 South Mall, Cork City, Co. Cork, T12 R2RV Ireland

Project No.: 1611A | Scale @ A1: 1:200
 Project Lead: DM | Date Printed: 24.09.2021
 Drawn By: RD | Current Rev.: 01
 Model No.: BP2-OMP-BF-ZZ-DR-A-2000
 Purpose: PLANNING

Project: Strategic Housing Development at St Joseph's House and Adjoining Properties
 Location: Leopardstown Road, Dublin 18
 Client: Homeland Silverpines Ltd.

Drawing Title: ELEVATIONS (Block F)
 Drawing No.: BP2-OMP-BF-ZZ-DR-A-2000

Figured dimensions only to be used. This drawing is copyright of O'Mahony Pike Architects Ltd. All information is shared as per approved use in accordance with BS1192(2007) + A2(2016), Table 5; Standard Codes for Suitability of Models and Documents. If 'Information Approval Check' is empty, this information has been shared at 50 - WIP.





Section A-A (Block F)



Section B-B (Block F)

Sections (Block F)

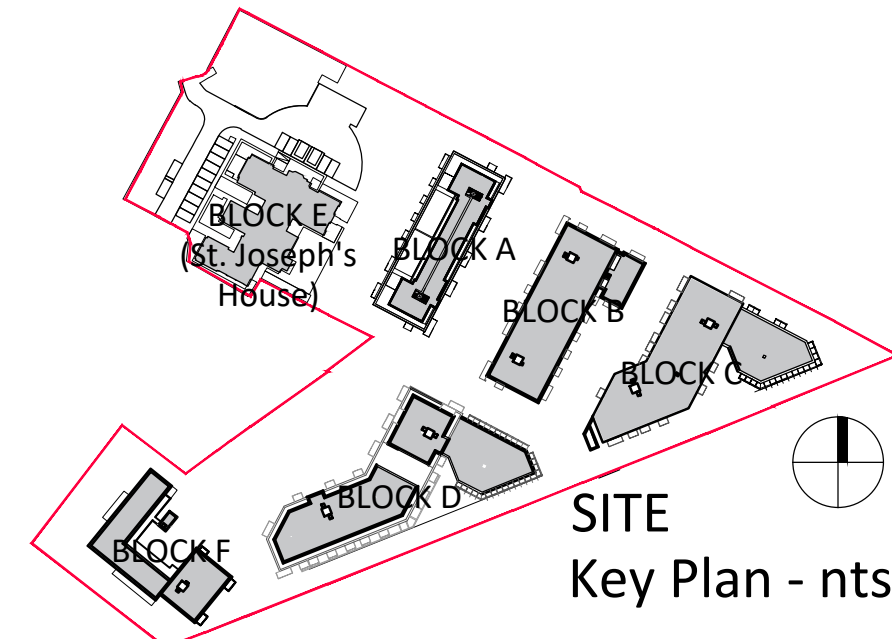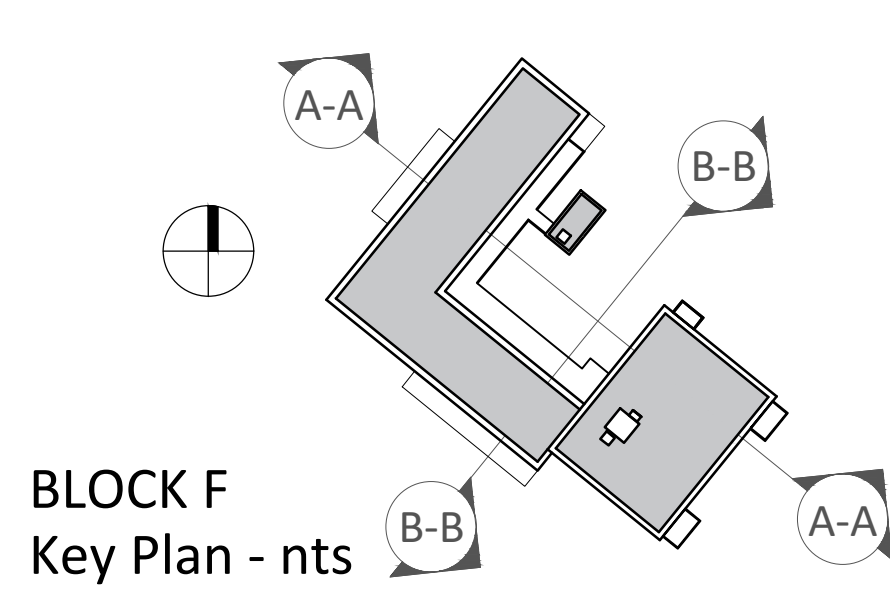

Revision Description	Date	Rev. No.	Issued by

Figured dimensions only to be used. This drawing is copyright of O'Mahony Pike Architects Ltd. All information is shared as per approved use in accordance with BS1192(2007) + A2(2016), Table 5; Standard Codes for Suitability of Models and Documents. If 'Information Approval Check' is empty, this information has been shared at S0 - WIP.

omahony pike

architecture|urban design **Dublin** **Cork**
 email: info@omahonypike.com The Chapel 26 South Mall
 tel: +353 1 202 7400 Mount St. Anne's Cork City
 fax: +353 1 283 0822 Milltown, Dublin 6 Co. Cork
 www.omahonypike.com D06 XNS2 Ireland T12 R2RV Ireland

Project No.: 1611A **Scale @ A1:** 1:200
Project Lead: DM **Date Printed:** 24.09.2021
Drawn By: RD **Current Rev.:** 01
Model No.: BP2-OMP-BF-ZZ-DR-A-3000
Purpose: PLANNING

Project: Strategic Housing Development at St Joseph's House and Adjoining Properties
Location: Leopardstown Road, Dublin 18
Client: Homeland Silverpines Ltd.

Drawing Title: SECTIONS (Block F)
Drawing No.: BP2-OMP-BF-ZZ-DR-A-3000

Suitability - Checked By - Date