



Block A_Ground floor plan Scale 1:200 @ A1

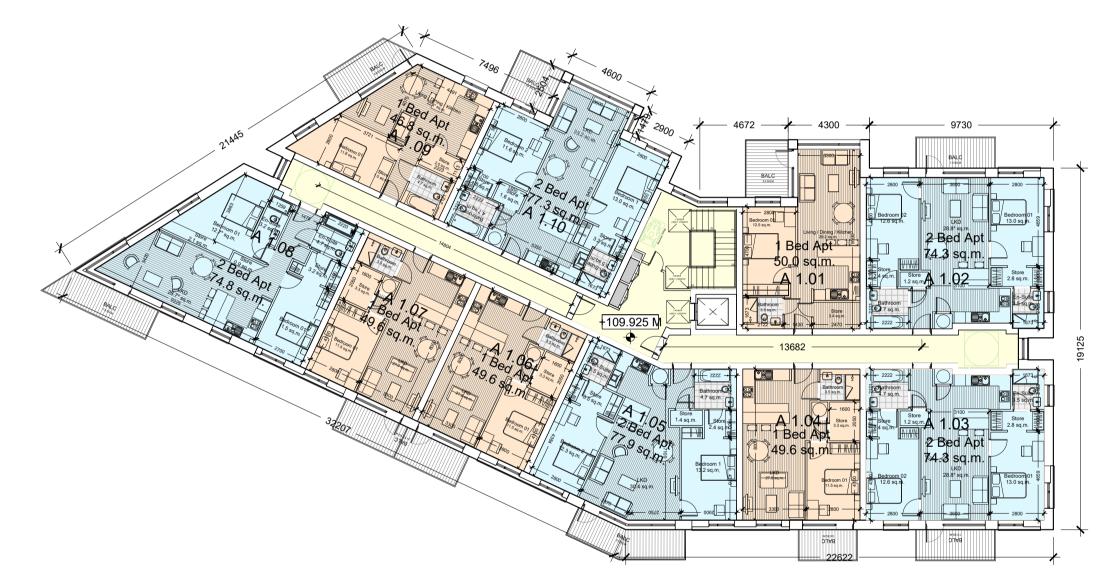

Block A_First floor plan Scale 1:200 @ A1

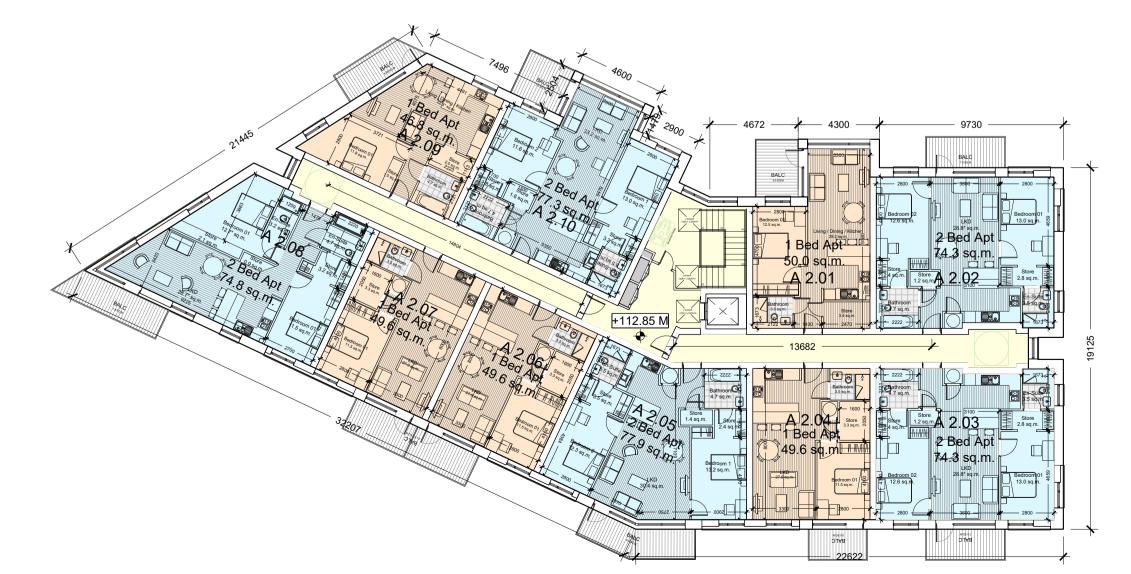


Block A_Second floor plan Scale 1:200 @ A1



Block A_Third floor plan Scale 1:200 @ A1



Block A_Fourth floor plan Scale 1:200 @ A1

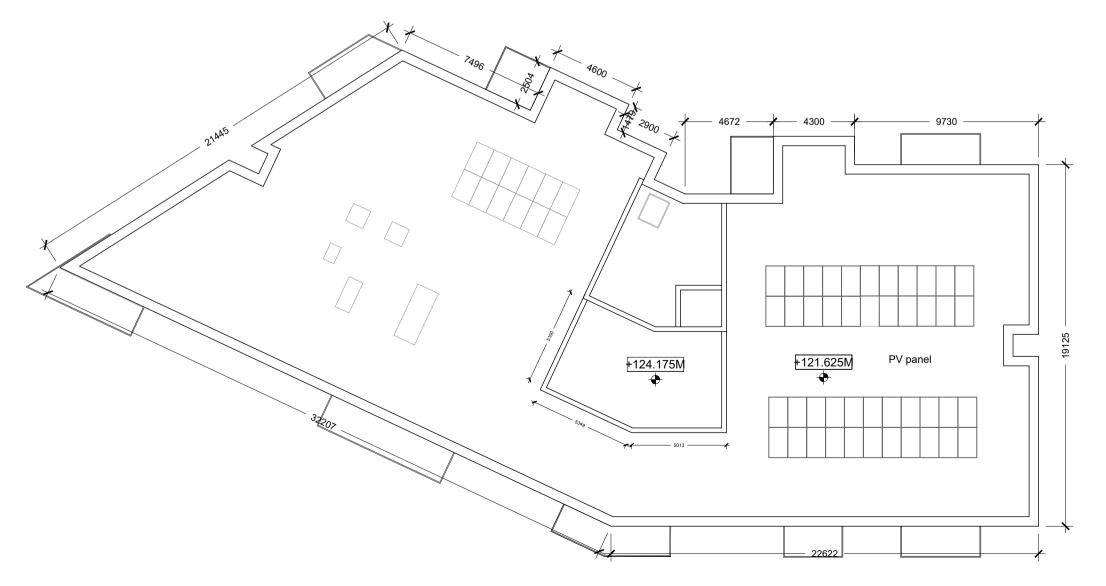

Block A_Roof plan Scale 1:200 @ A1



GENERAL NOTES

1. COPYRIGHT RESERV


2. DO NOT SCALE DRAWING. USE FIGURED DIMENSIONS ONLY.
3. ALL DISCREPENCIES TO BE REPORTED TO ARCHITECT.

THE CONTRACTOR IS RESPONSIBLE FOR CHECKING ALL LE DIMENSIONS.

ALL STRUCTURE TO BE TO STRUCTURAL ENGINEERS DETAILS.

ALL MECH & ELEC SERVICES TO SERVICES ENGINEERS DE
 ALL PROPRIETARY ITEMS TO BE INSTALLED IN ACCORDAN

REV	DATE	DESCRIPTION	BY

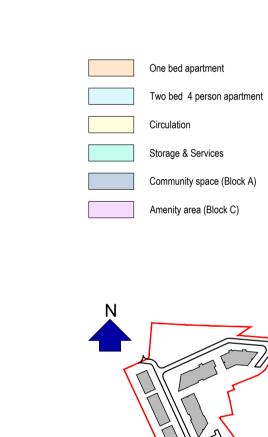



Keyplan

WPE-JFA-XX-AA-DR-A-P2001

DRAWING LOCATION

w:\19 jobs\1941\03-planning\3.1 planning application\3.1.2.xref\block a

DRAWING STATUS

Planning

DRAWING NUMBER

March 2021

REVISION