



Site Wide, Section A1 Dundrum Road Section,  
Facing East 1-200A  
1 : 200

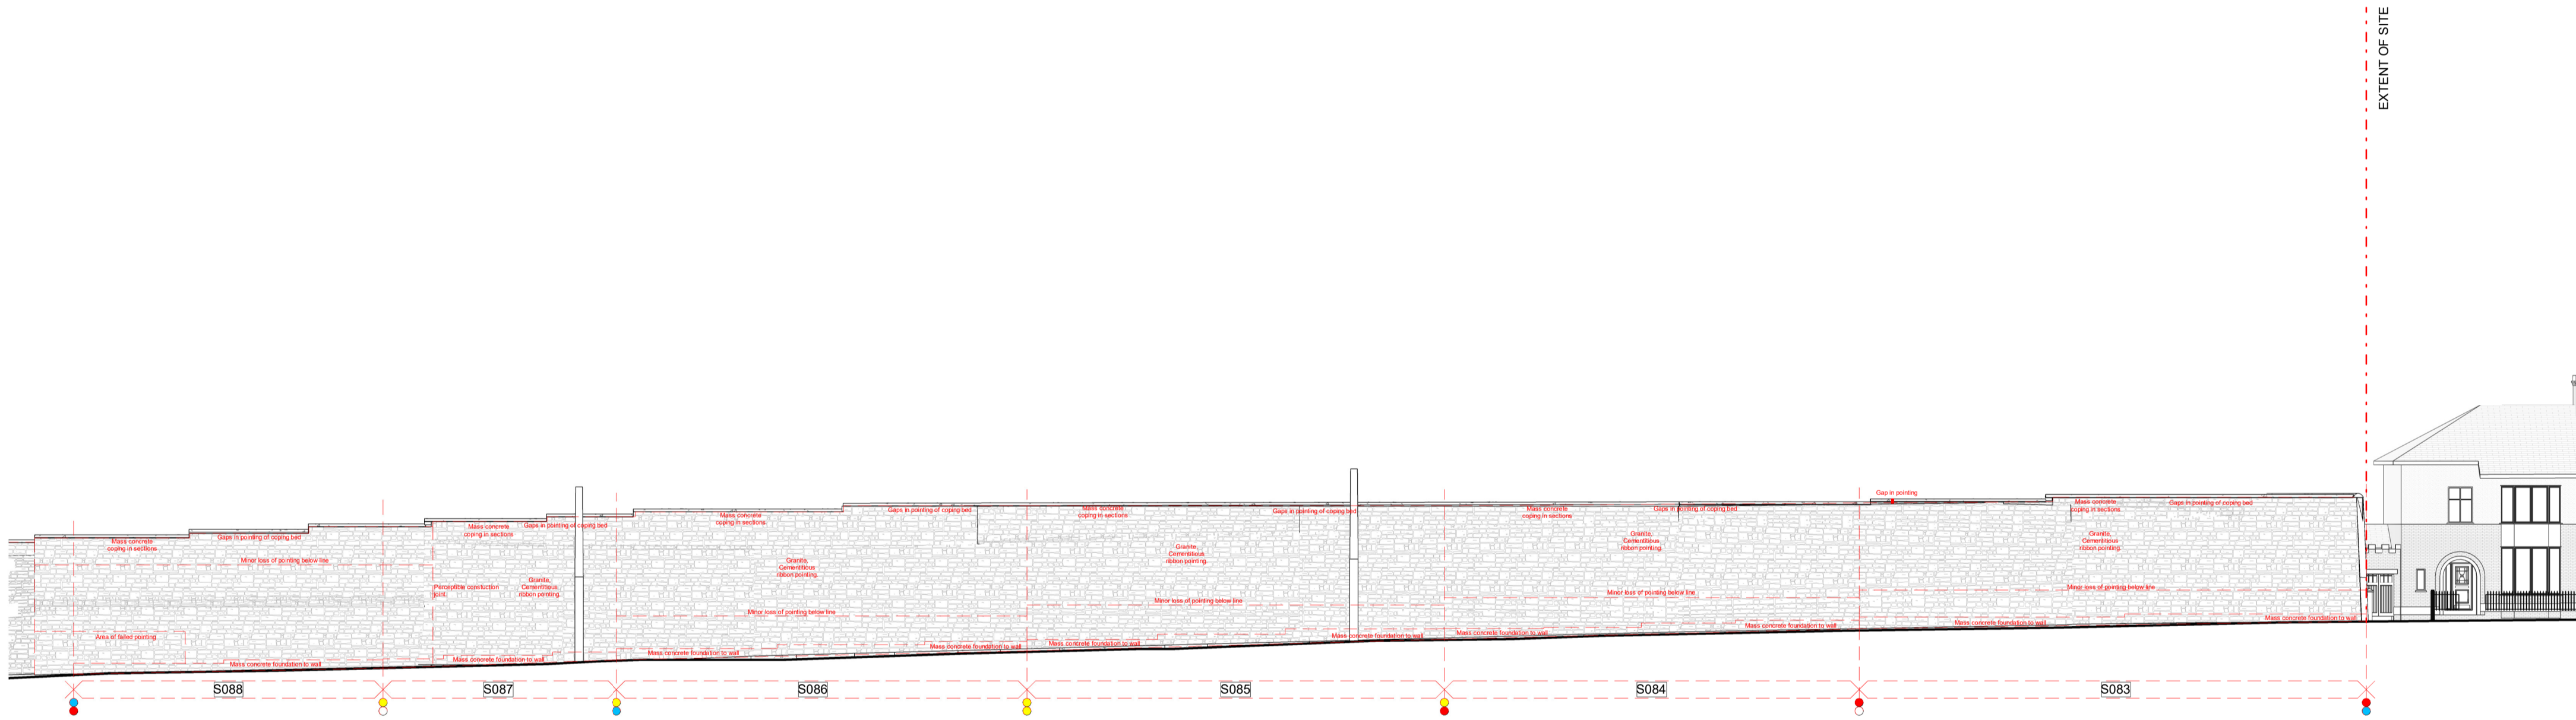

Site Wide, Section A1 Dundrum Road Section,  
Facing East 1-200B  
1 : 200

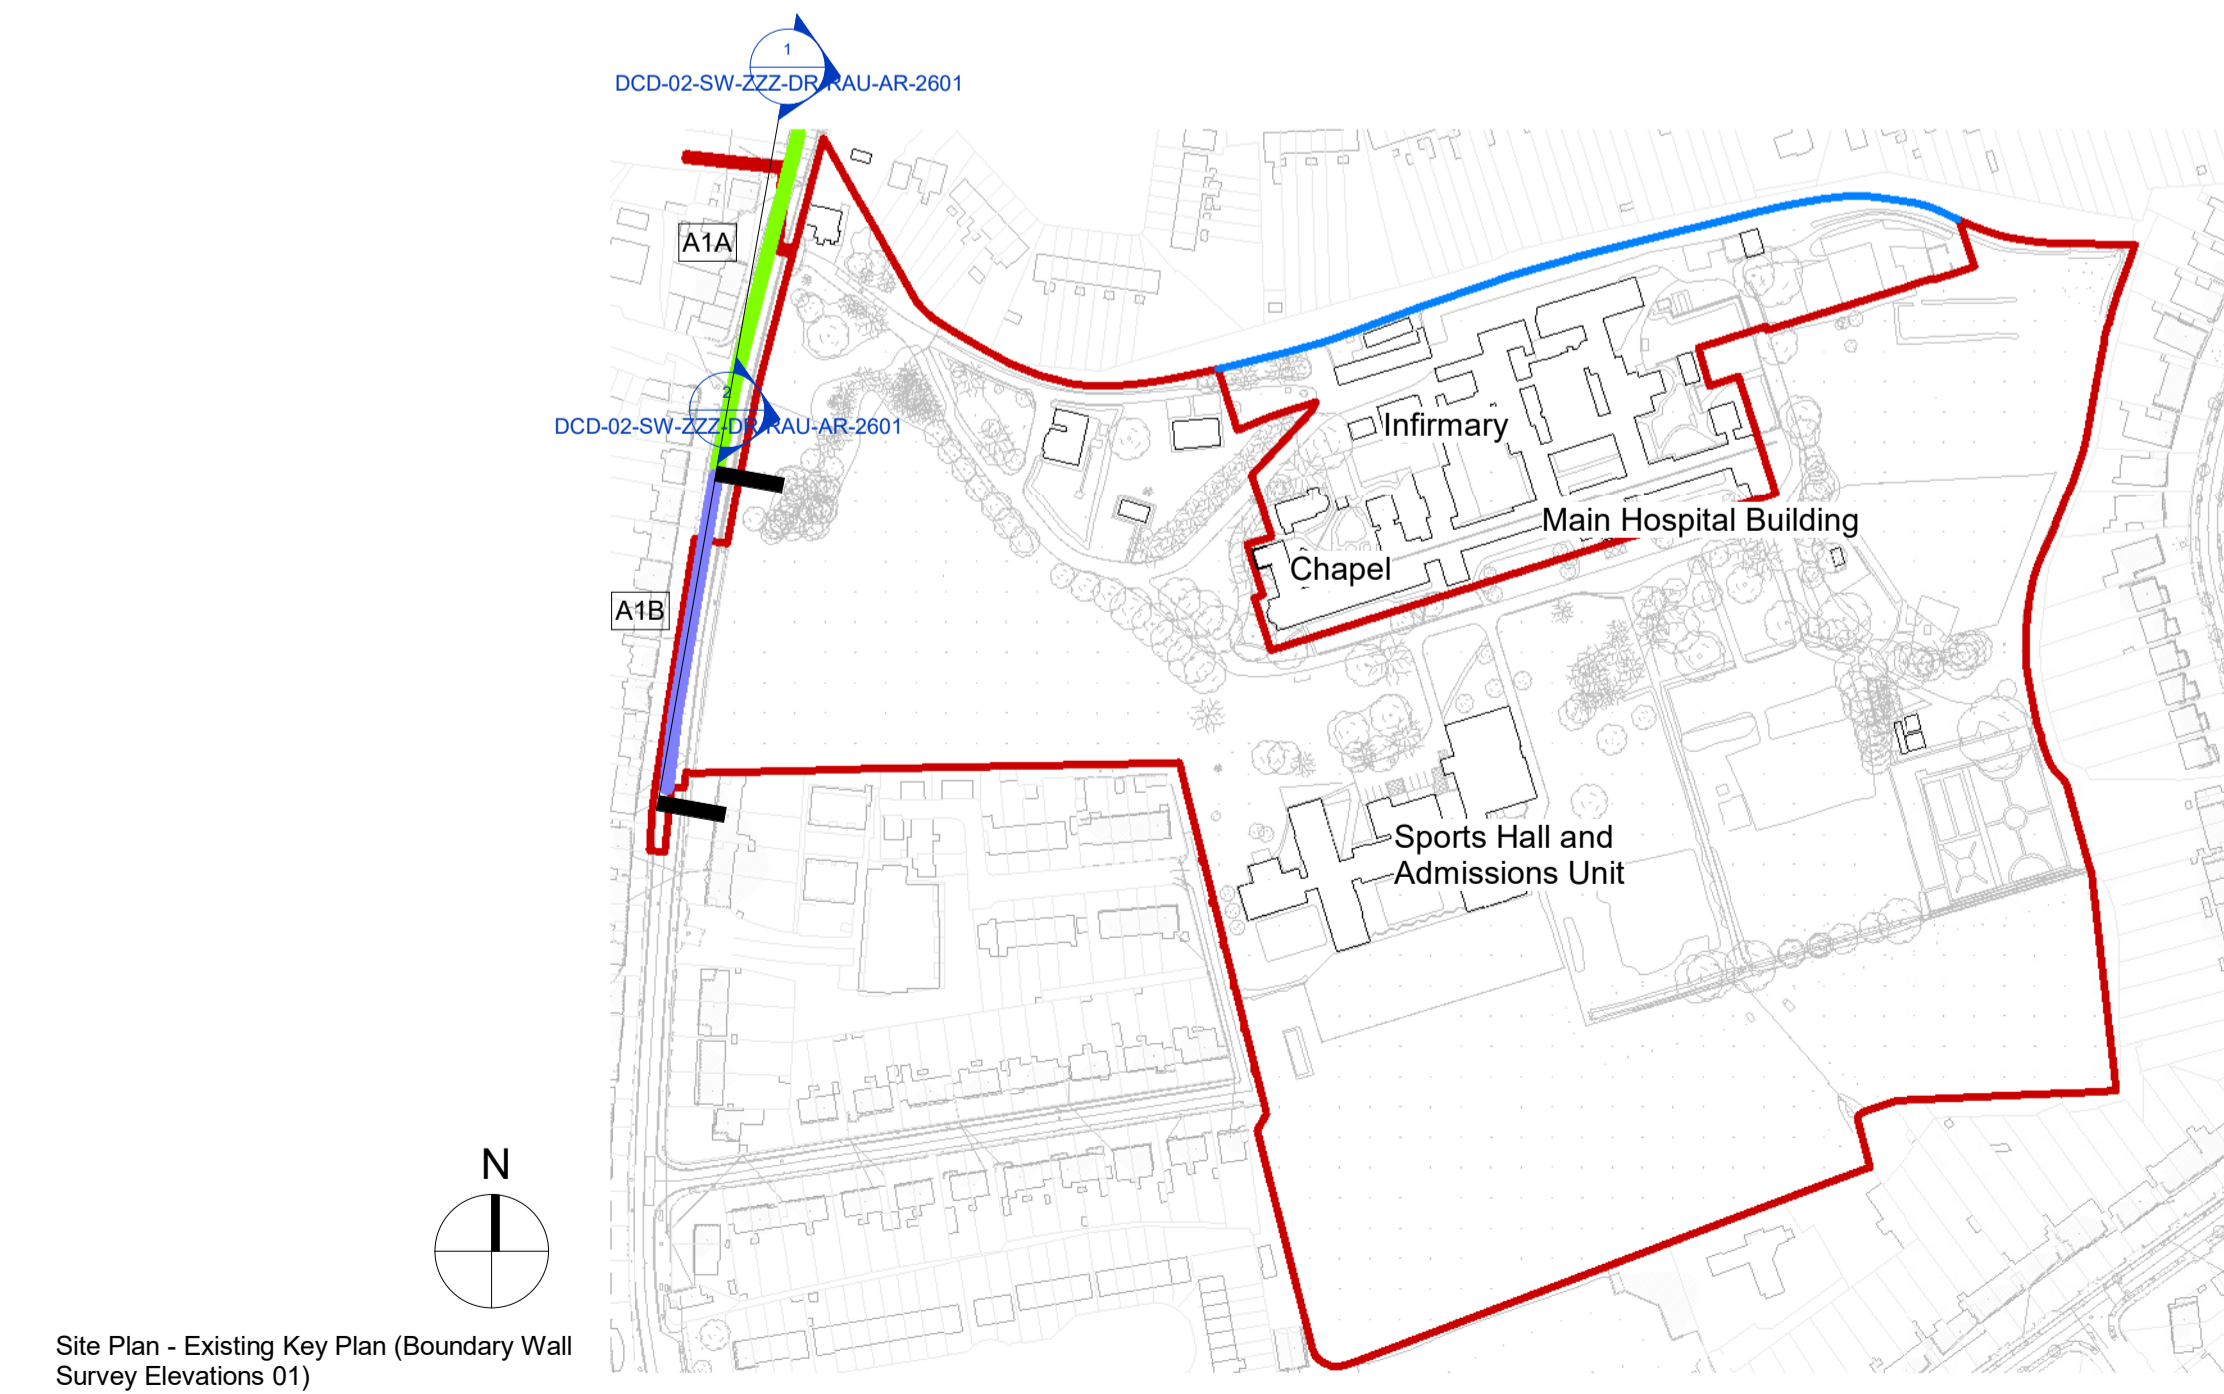

Site Plan - Existing Key Plan (Boundary Wall  
Survey Elevations 01)  
1 : 2500

**Notes:**  
 - Do not scale from this drawing. Use figured dimensions in all cases.  
 - Verify dimensions on site and report any discrepancies to the Architect immediately.  
 - This drawing is to be read in conjunction with the Architect's Specification.  
 - © This drawing is copyright and may only be reproduced with the Architect's permission.

**Drawing Notes:**

Rev.	Date	Drawn	Details of Issue / Revision
Issues & Revisions			

**reddy architecture +urbanism**

Dartly Mills,  
Dartly Road  
Dublin 6,  
D06 Y0E3

T: +353 (0)1 498 7000  
W: www.reddyarchitecture.com  
E: info@reddyarchitecture.com

Applicant Details:  
**Dún Laoghaire-Rathdown County Council**

Agent Details:  
**Land Development Agency**

Project Details:  
**Proposed Part 10 Residential Development,  
 Dundrum Central Development,  
 Dundrum Road,  
 Dublin14**

Drawing Title:  
**Site Wide. Boundary Wall Survey Elevations 01**

Job No. <b>P19-233D</b>	Sheet Size: <b>A1_Landscape</b>	Scale @A1: <b>As indicated</b>
Issue Date: <b>Sept 2024</b>	Drawn By: <b>K. Potocka</b>	Reviewed By: <b>R. Quinn</b>
Status: <b>P3</b>	Purpose of Issue: <b>Part 10 Planning Application</b>	
Project - System - Spatial Zone - Level - Type - Originator - Role - Number		Revision
<b>DCD-02-SW-ZZZ-DR-RAU-AR-2601</b>		<b>P3 S-1</b>