



Description: Random rubble mortared stone wall with cope stone
Height: 1800mm
Width: 500mm
Joints: Mortared
Stone: Material to be sourced from site won stone. Where additional material required stone to be matched

Foundation and Structural requirements: Refer to engineers details

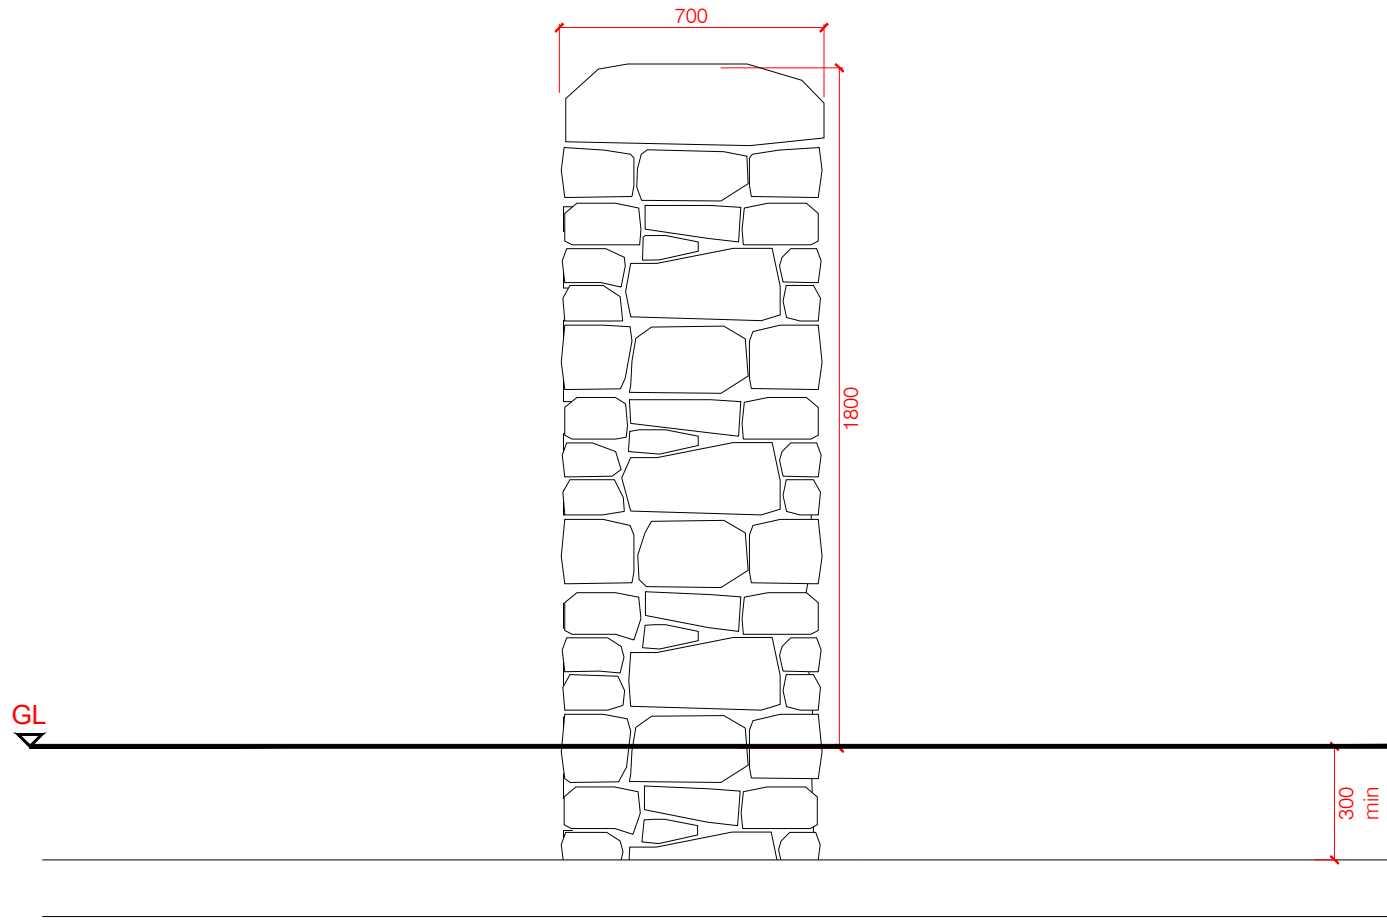

End Elevation

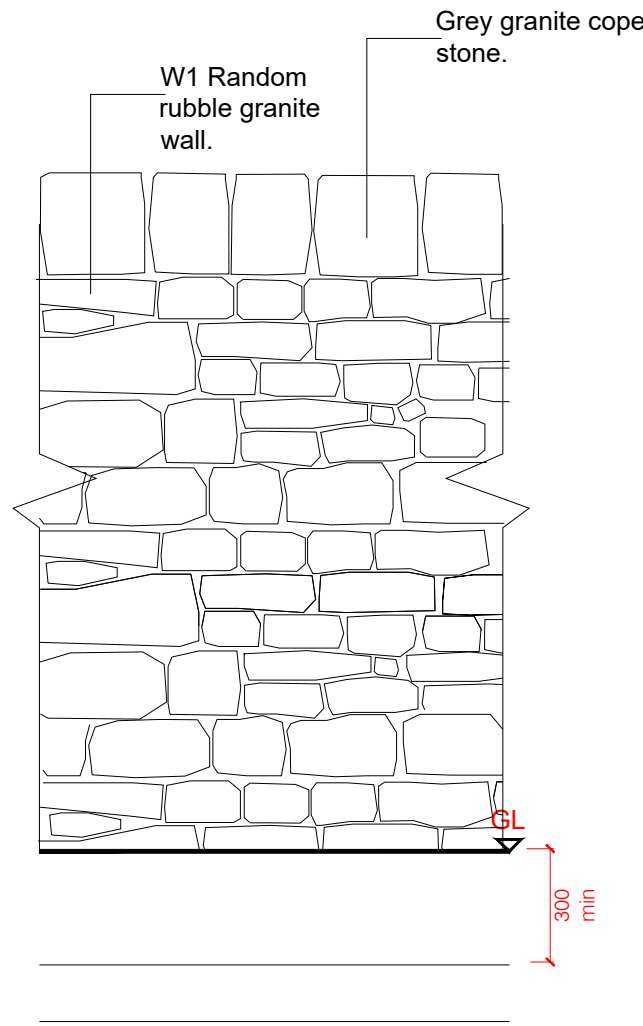


Front Elevation

W1
sheet
Mortared Stone Wall
Scale: 1:20

Description: contemporary timber fence to plot boundaries.

Material: Larch timber
Dimensions: 75 x 75 x 2500mm uprights @1800mm centres
40 x 25 x 1750mm **Buttons**

Colour: Natural
Foundation and Structural requirements: Refer to engineers details

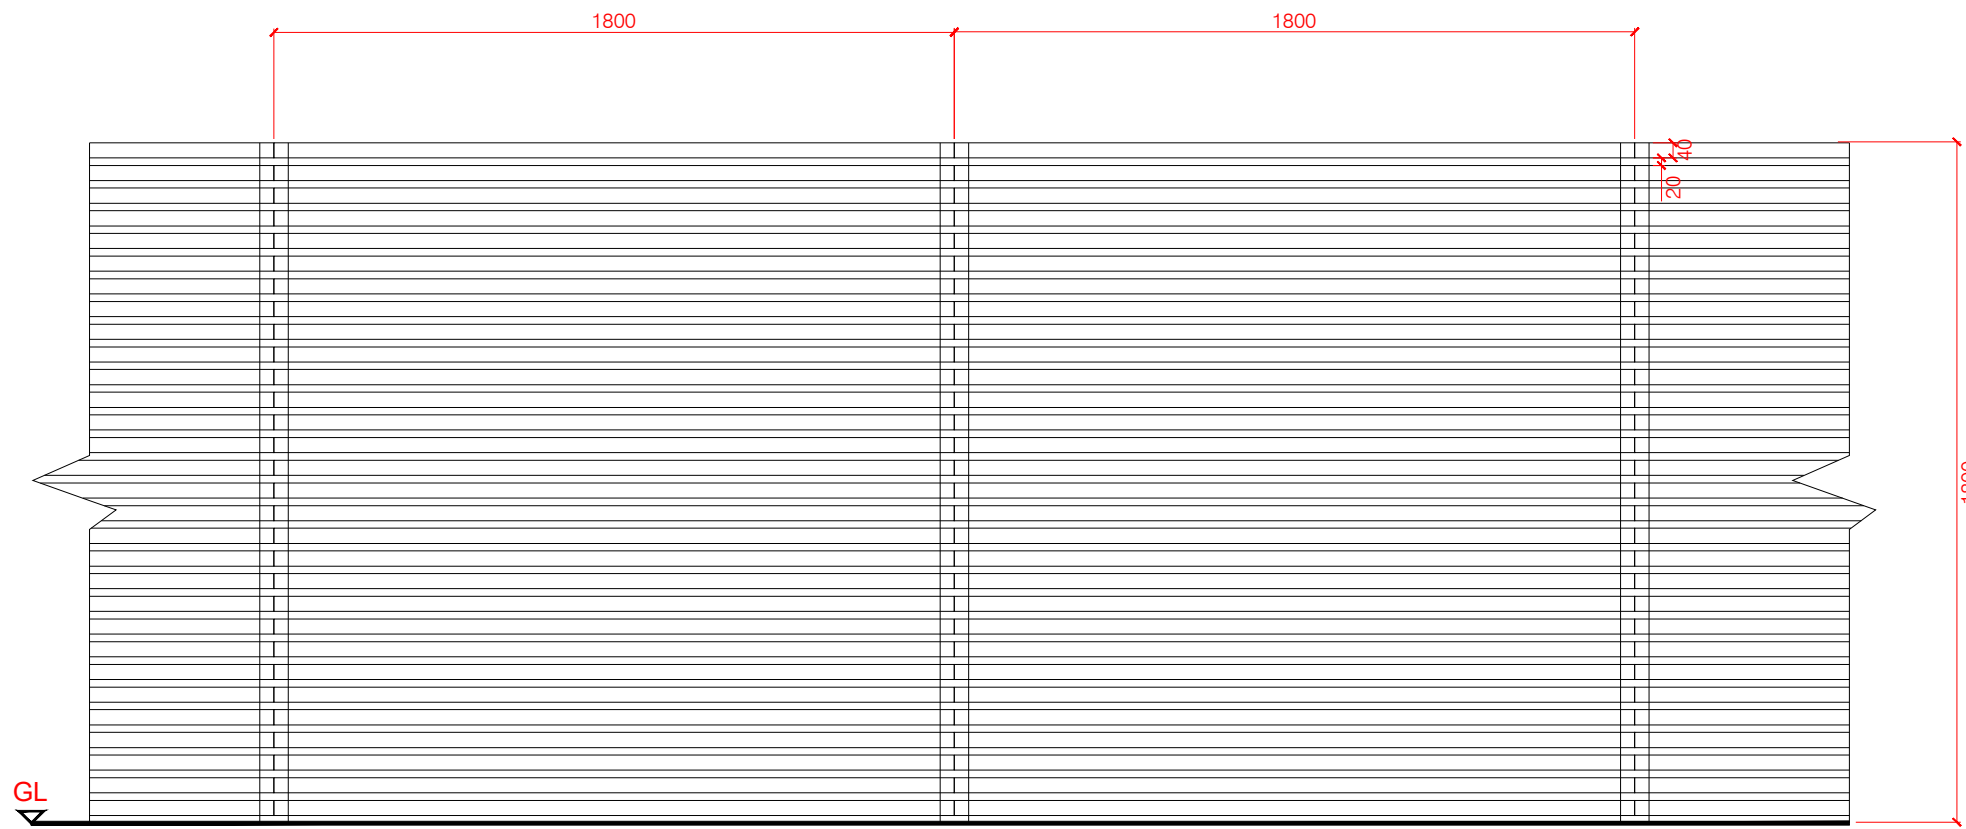

Fe4
sheet
Timber fence to plot boundaries
Scale: 1:20

- NOTES
1. This drawing is to be read in conjunction with all other drawings and specifications.
 2. Do not scale off this drawing. Written dimensions to be taken only.
 3. Any discrepancies found between this drawing and other drawings and specifications in the construction documents must be referred to the Landscape Architect prior to work commencing.
 4. This drawing must not be copied in whole or in part without prior written consent of Optimised Environments Ltd.
 5. Survey information is based upon aspect surveyors Topographical as Survey.

KEY PLAN

01	Issued for planning	nt	29.01.25
-	First Issue - Issued for planning	nt	29.11.24
Issue	Revision	Initial	Date

open
optimised environments

optimised environments ltd
2nd Floor | Quadrant Two | 2 Lister Square | Edinburgh | EH3 9GL
t: 0131 221 5920 w: optimisedenvironments.com

LONDON Unit 6 | 36-42 New Inn Yard | London | EC2A 3EY
t: 0203 994 4022 w: optimisedenvironments.com


MANCHESTER 13 Swan Street | Manchester | M4 5JZ
t: 0161 696 7500 w: optimisedenvironments.com

Optimised Environments Ltd. Registered in Scotland SC238865
Registered Address: Quadrant Two | 2 Lister Square | Edinburgh | EH3 9GL

Client
Monaghan County Council

Project
Dublin Street North
Monaghan

Drawing Title
DETAILS
BOUNDARY TREATMENTS

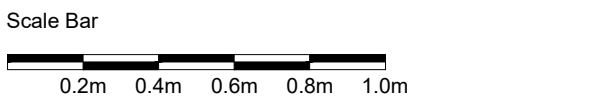

Scale: **1:20@A1** Date: **AUGUST 2024**

By: **bs** Status: **PLANNING**

Checked: **nt** Approved: **bp**

Drawing Number
DBL-OPE-ZZ-XX-DR-L-902105 Rev
01