



Legend
 — Planning Boundary
 — Ownership Boundary

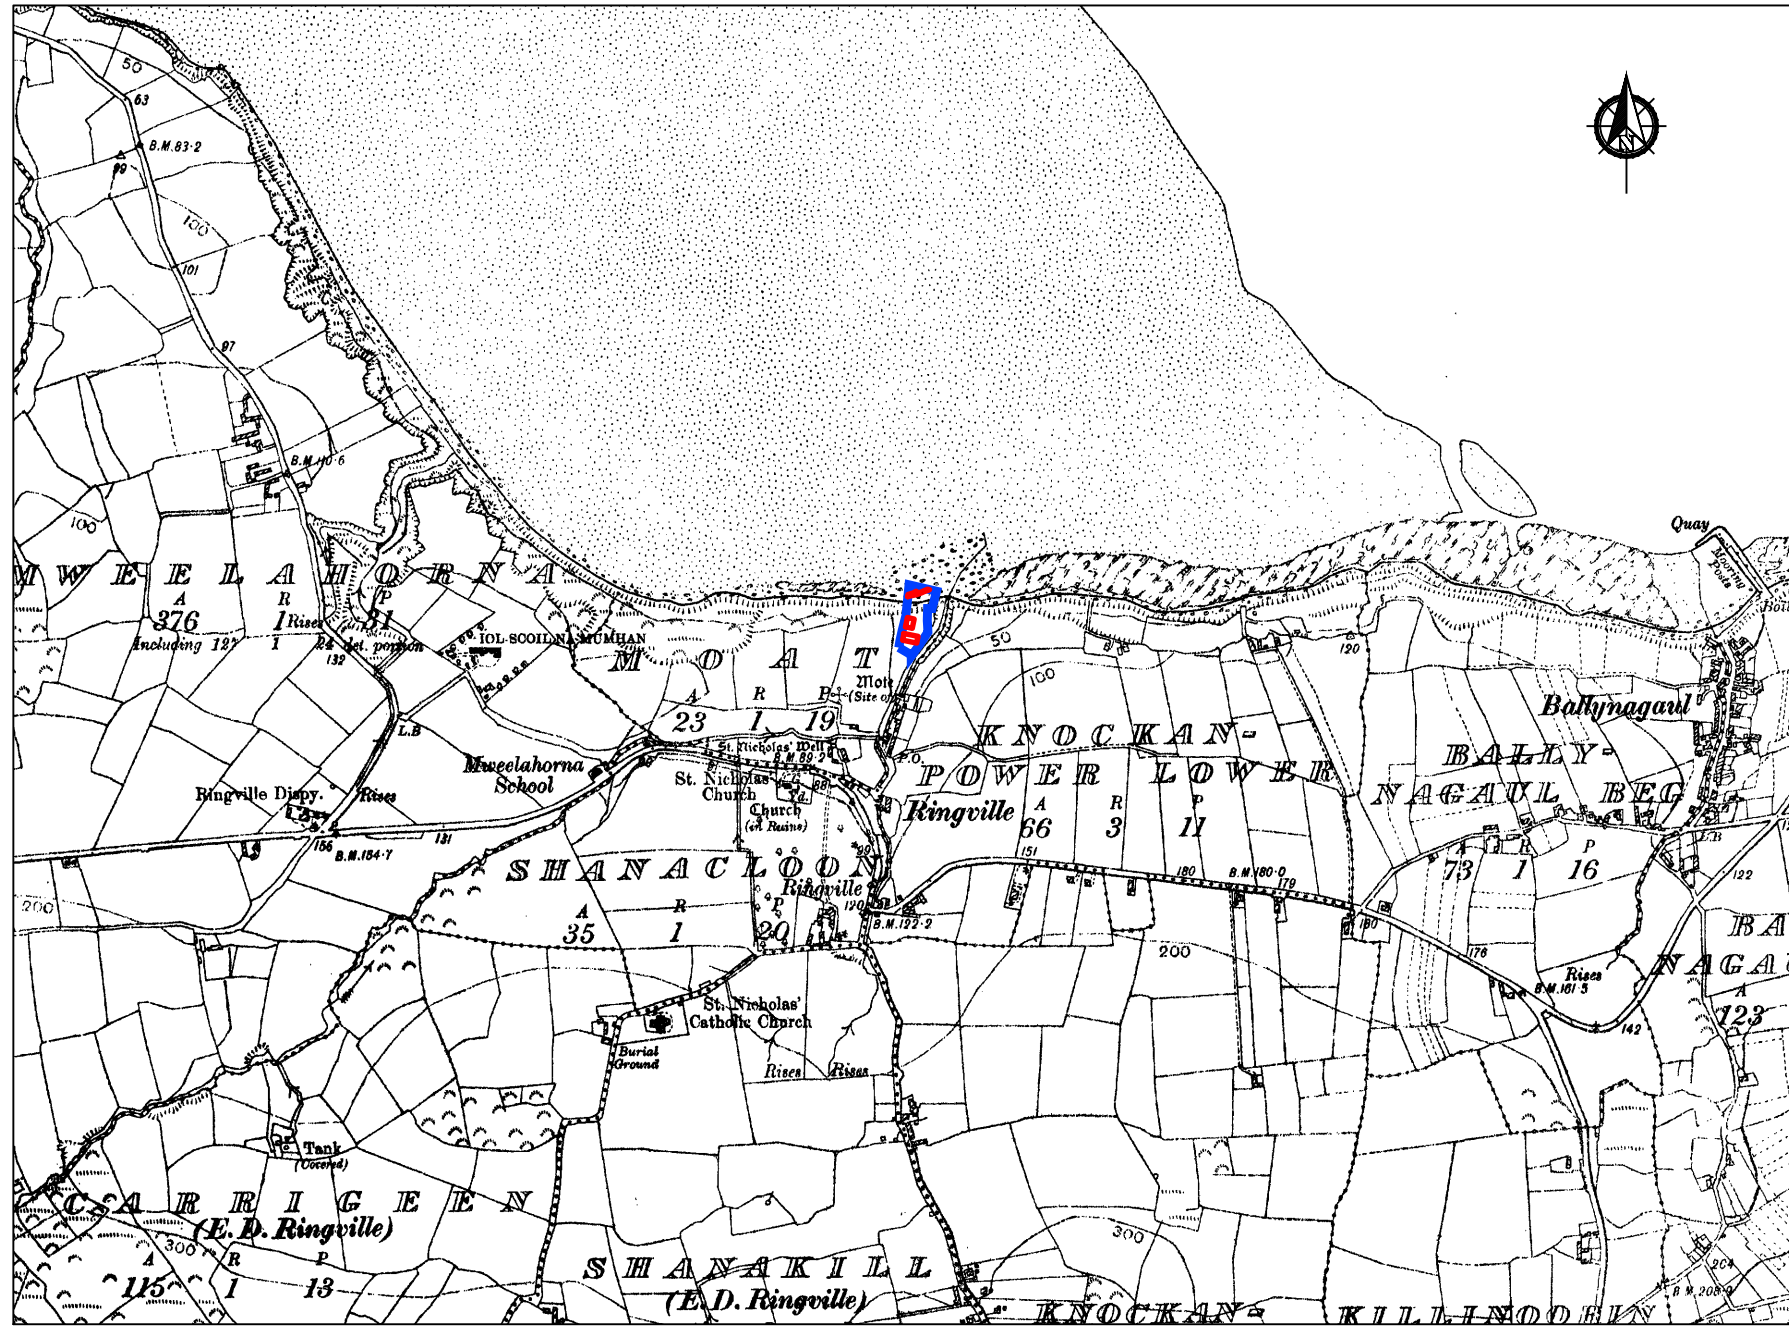

1:10560 SITE LOCATION MAP
 Scale 1:10560

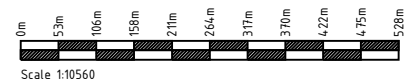

Ordnance Survey Ireland Licence No. EN 0001217 © Ordnance Survey Ireland and Government of Ireland
 OSI-6117-C, Waterford Sheet 36

Rev.	Description	App By	Date
A	Issue For Substitute Consent	JH	11.01.19
B	Issue for Final Submission	EH	03.10.19

CONSULTANTS IN ENGINEERING & ENVIRONMENTAL SCIENCES

Core House,
Pouladuff Rd,
Cork, Ireland.

J5 Plaza,
North Park Business Park, North Road,
Dublin 11, Ireland

T: +353-21-4964133, F: +353-21-4964464 T: +353-1-6583500, F: +353-1-6583501 W: www.fehilytimoney.ie, E: info@ftco.ie


CODE	STATUS	SUITABILITY DESCRIPTION	PURPOSE OF ISSUE

<p>PROJECT</p> <p style="text-align: center;">SUBSTITUTE CONSENT, DUNGARVAN BAY CO. WATERFORD</p>	<p>CLIENT</p> <p style="text-align: center;">Meitheal Tr na Rinne Teo t/a Waterford Oysters</p>
<p>SHEET</p> <p style="font-size: 1.2em;">1:10560 SITE LOCATION MAP</p>	<p>Date 03.10.19 Project number P1832 ISO fu Sheet A3 (420.00 x 297.00 MM) 1:10560</p> <p>Drawn by CS Drawing Number P1832-0100-0001</p> <p>Checked by JK</p> <p style="text-align: right; font-weight: bold;">Rev B</p>


No part of this document may be reproduced or transmitted in any form or stored in any retrieval system of any nature without the written permission of Fehily Timoney & Company as copyright holder except as agreed for use on the project for which the document was originally issued. Do not scale. Use figured dimensions only. If in doubt - Ask!

O:\ACAD\2019\P1832\P1832-0100-0001

Thursday 3 October 2019

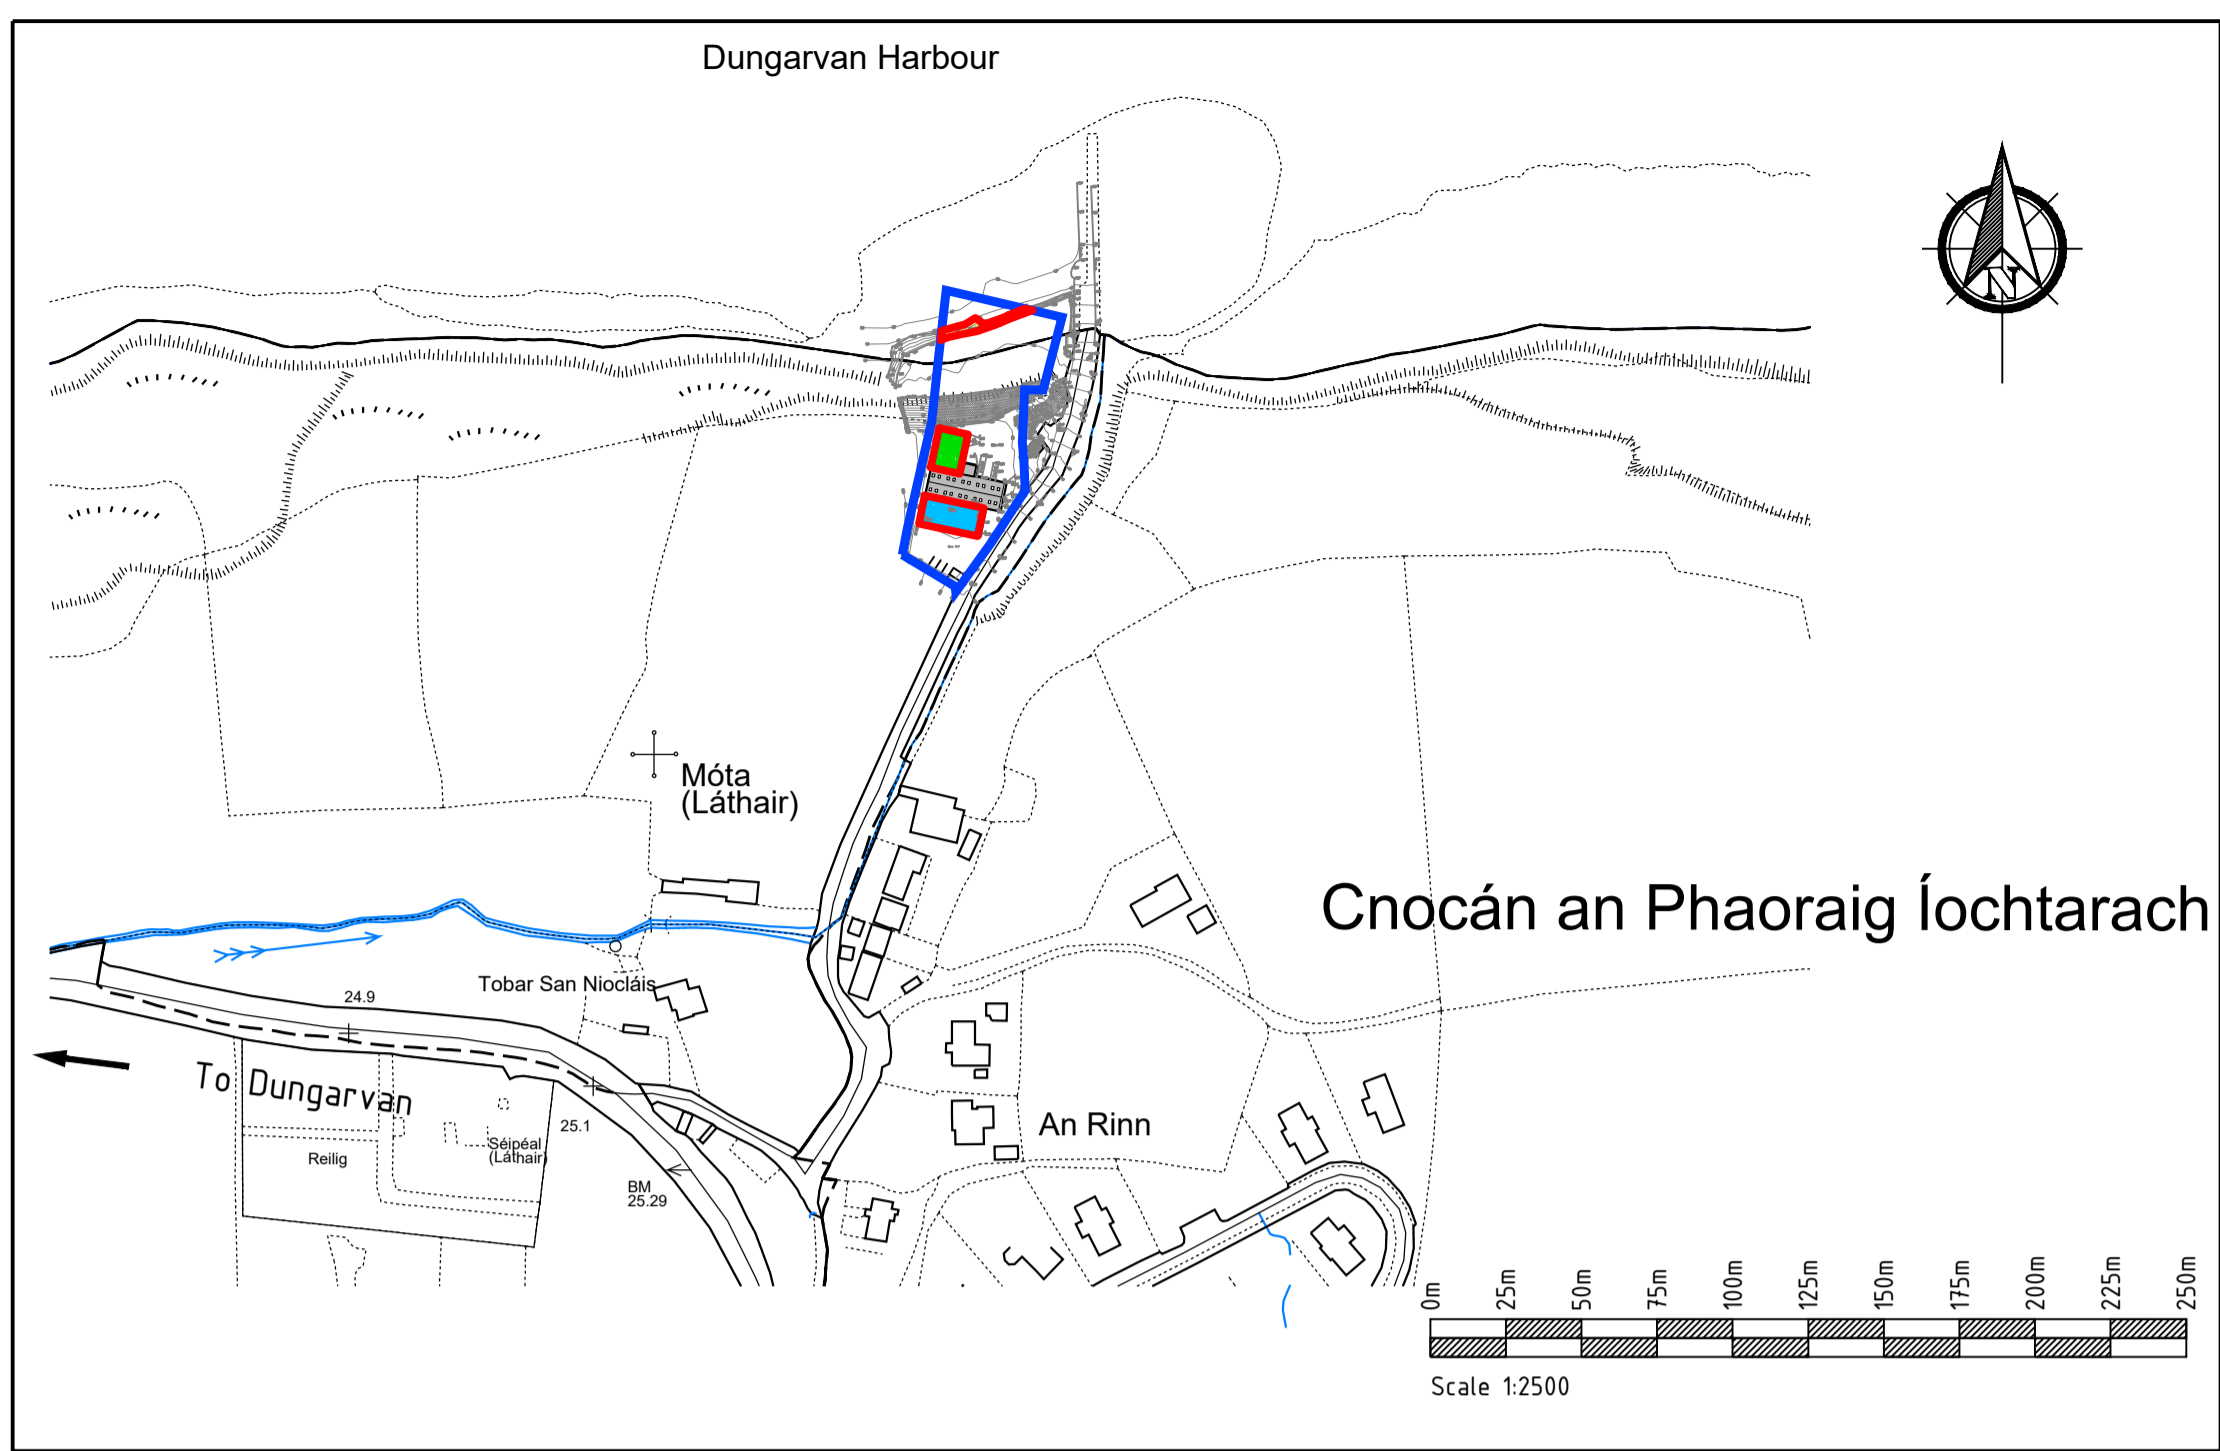

1:2500 SITE LAYOUT PLAN
Scale 1:2500

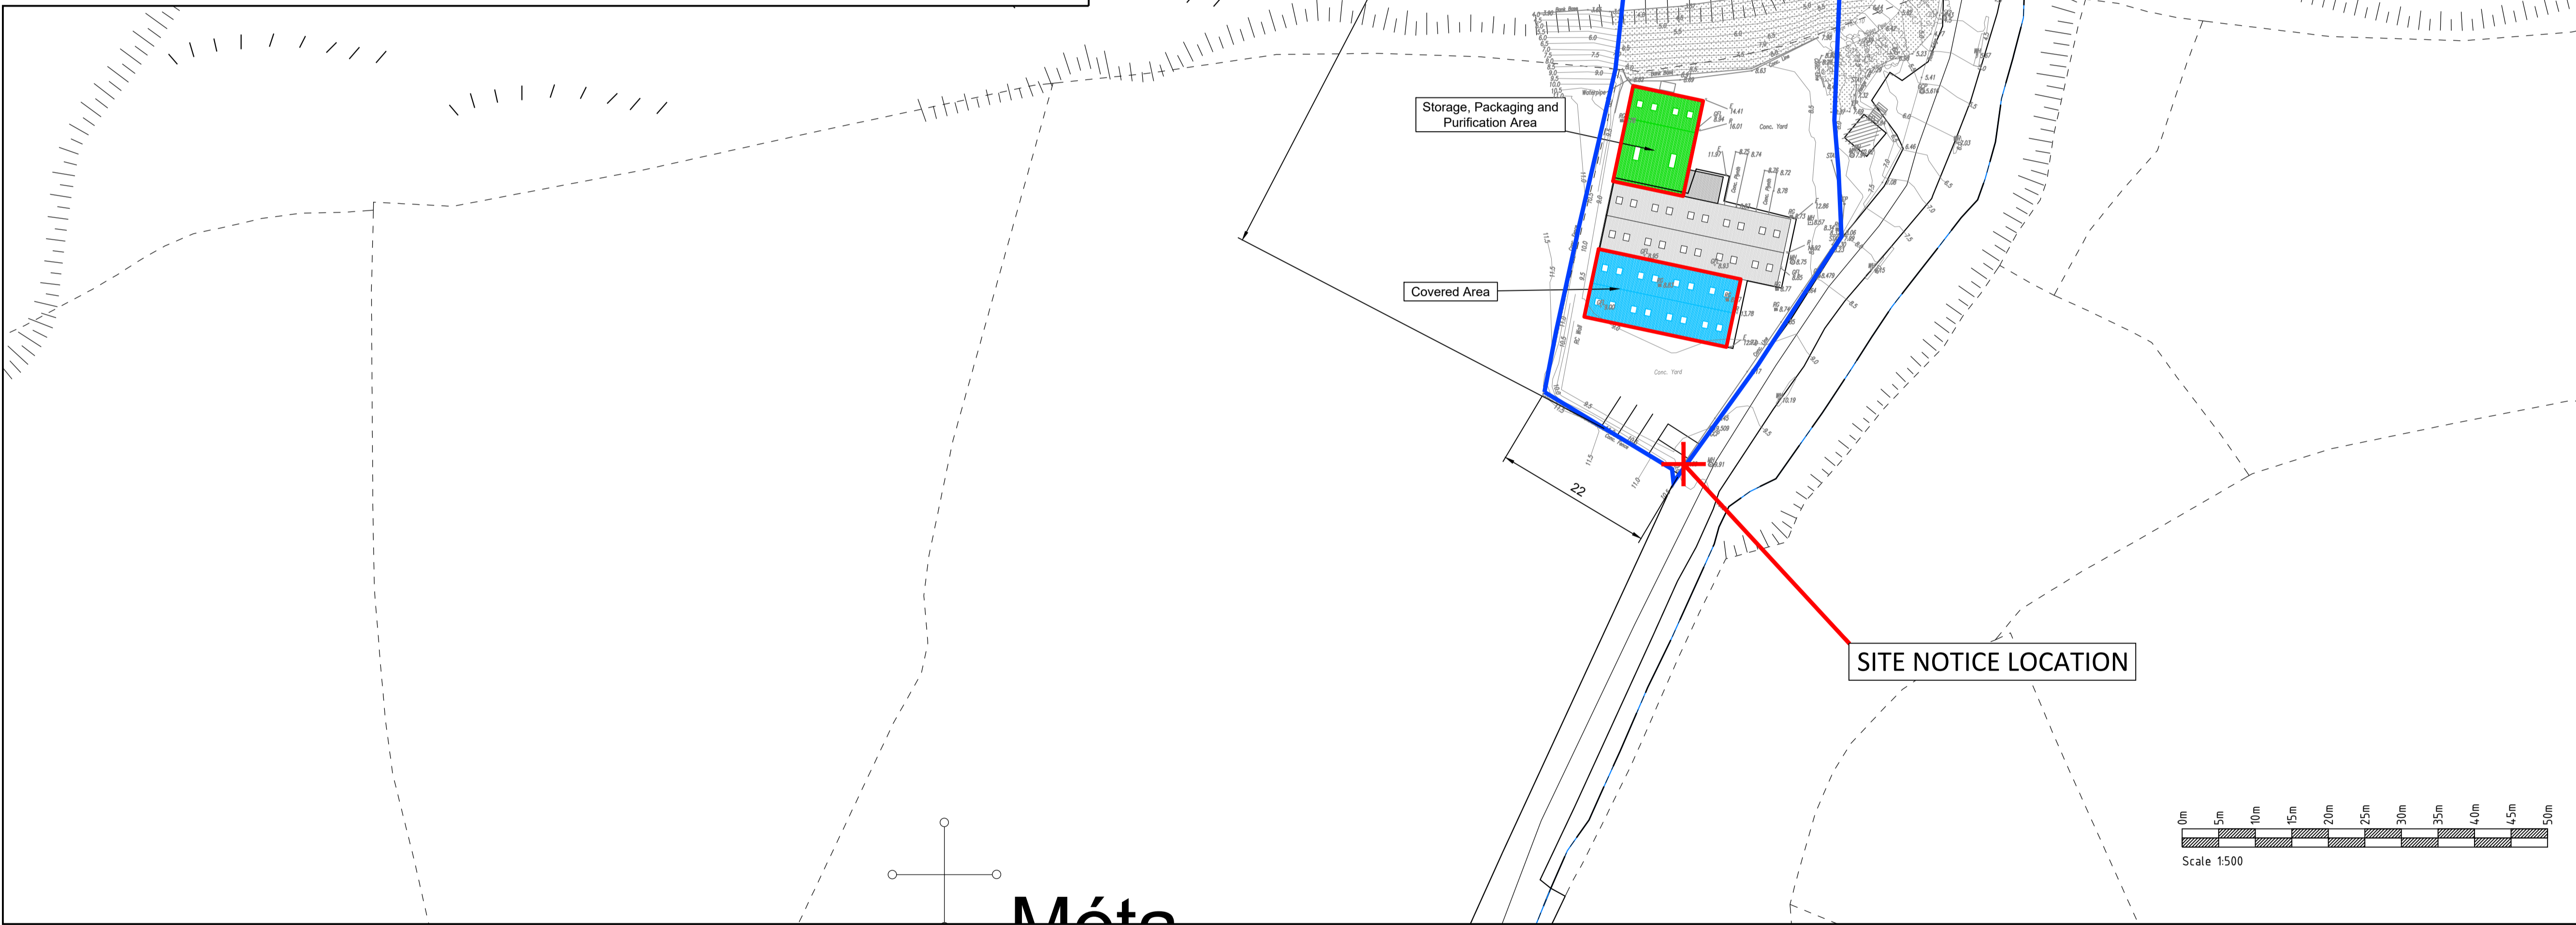

1:500 SITE LAYOUT PLAN
Scale 1:500

- Legend**
- Planning Boundary
 - Ownership Boundary
 - Building Subject to Application For Substitute Consent
 - Existing Buildings
 - Building Subject to Application For Substitute Consent
 - Rock Revetment Subject To Substitute Consent

Ordnance Survey Ireland Licence No. EN 0001217 © Ordnance Survey Ireland and Government of Ireland
OSI-6117-C, Waterford Sheet 36

Rev.	Description	App By	Date
A	Issue For Substitute Consent	JH	11.01.19
B	Issue for Final Submission	EH	03.10.19

CONSULTANTS IN ENGINEERING & ENVIRONMENTAL SCIENCES

Core House,
Pouladuff Rd,
Cork, Ireland.

J5 Plaza,
North Park Business Park, North Road,
Dublin 11, Ireland

T: +353-21-4964133, F: +353-21-4964464 T: +353-1-6583500, F: +353-1-6583501 W: www.fehilytimoney.ie, E: info@ftco.ie

CODE	STATUS	SUITABILITY DESCRIPTION	PURPOSE OF ISSUE

PROJECT

**SUBSTITUTE CONSENT,
DUNGARVAN BAY CO. WATERFORD**

SHEET


SITE LAYOUT PLAN

CLIENT			
Meitheal Tr na Rinne Teo t/a Waterford Oysters			
Date	03.10.19	Project number	P1832
Drawn by	CS	Drawing Number	P1832-0100-0002
Checked by	JK	ISO full Scale (A) (841.00 x 594.00 MM)	1:2500
		Rev	B

No part of this document may be reproduced or transmitted in any form or stored in any retrieval system of any nature without the written permission of Fehily Timoney & Company as copyright holder except as agreed for use on the project for which the document was originally issued. Do not scale. Use figured dimensions only. If in doubt - Ask!

O:\ACAD\2019\1832\1832-0100-0002

Thursday 3 October 2019

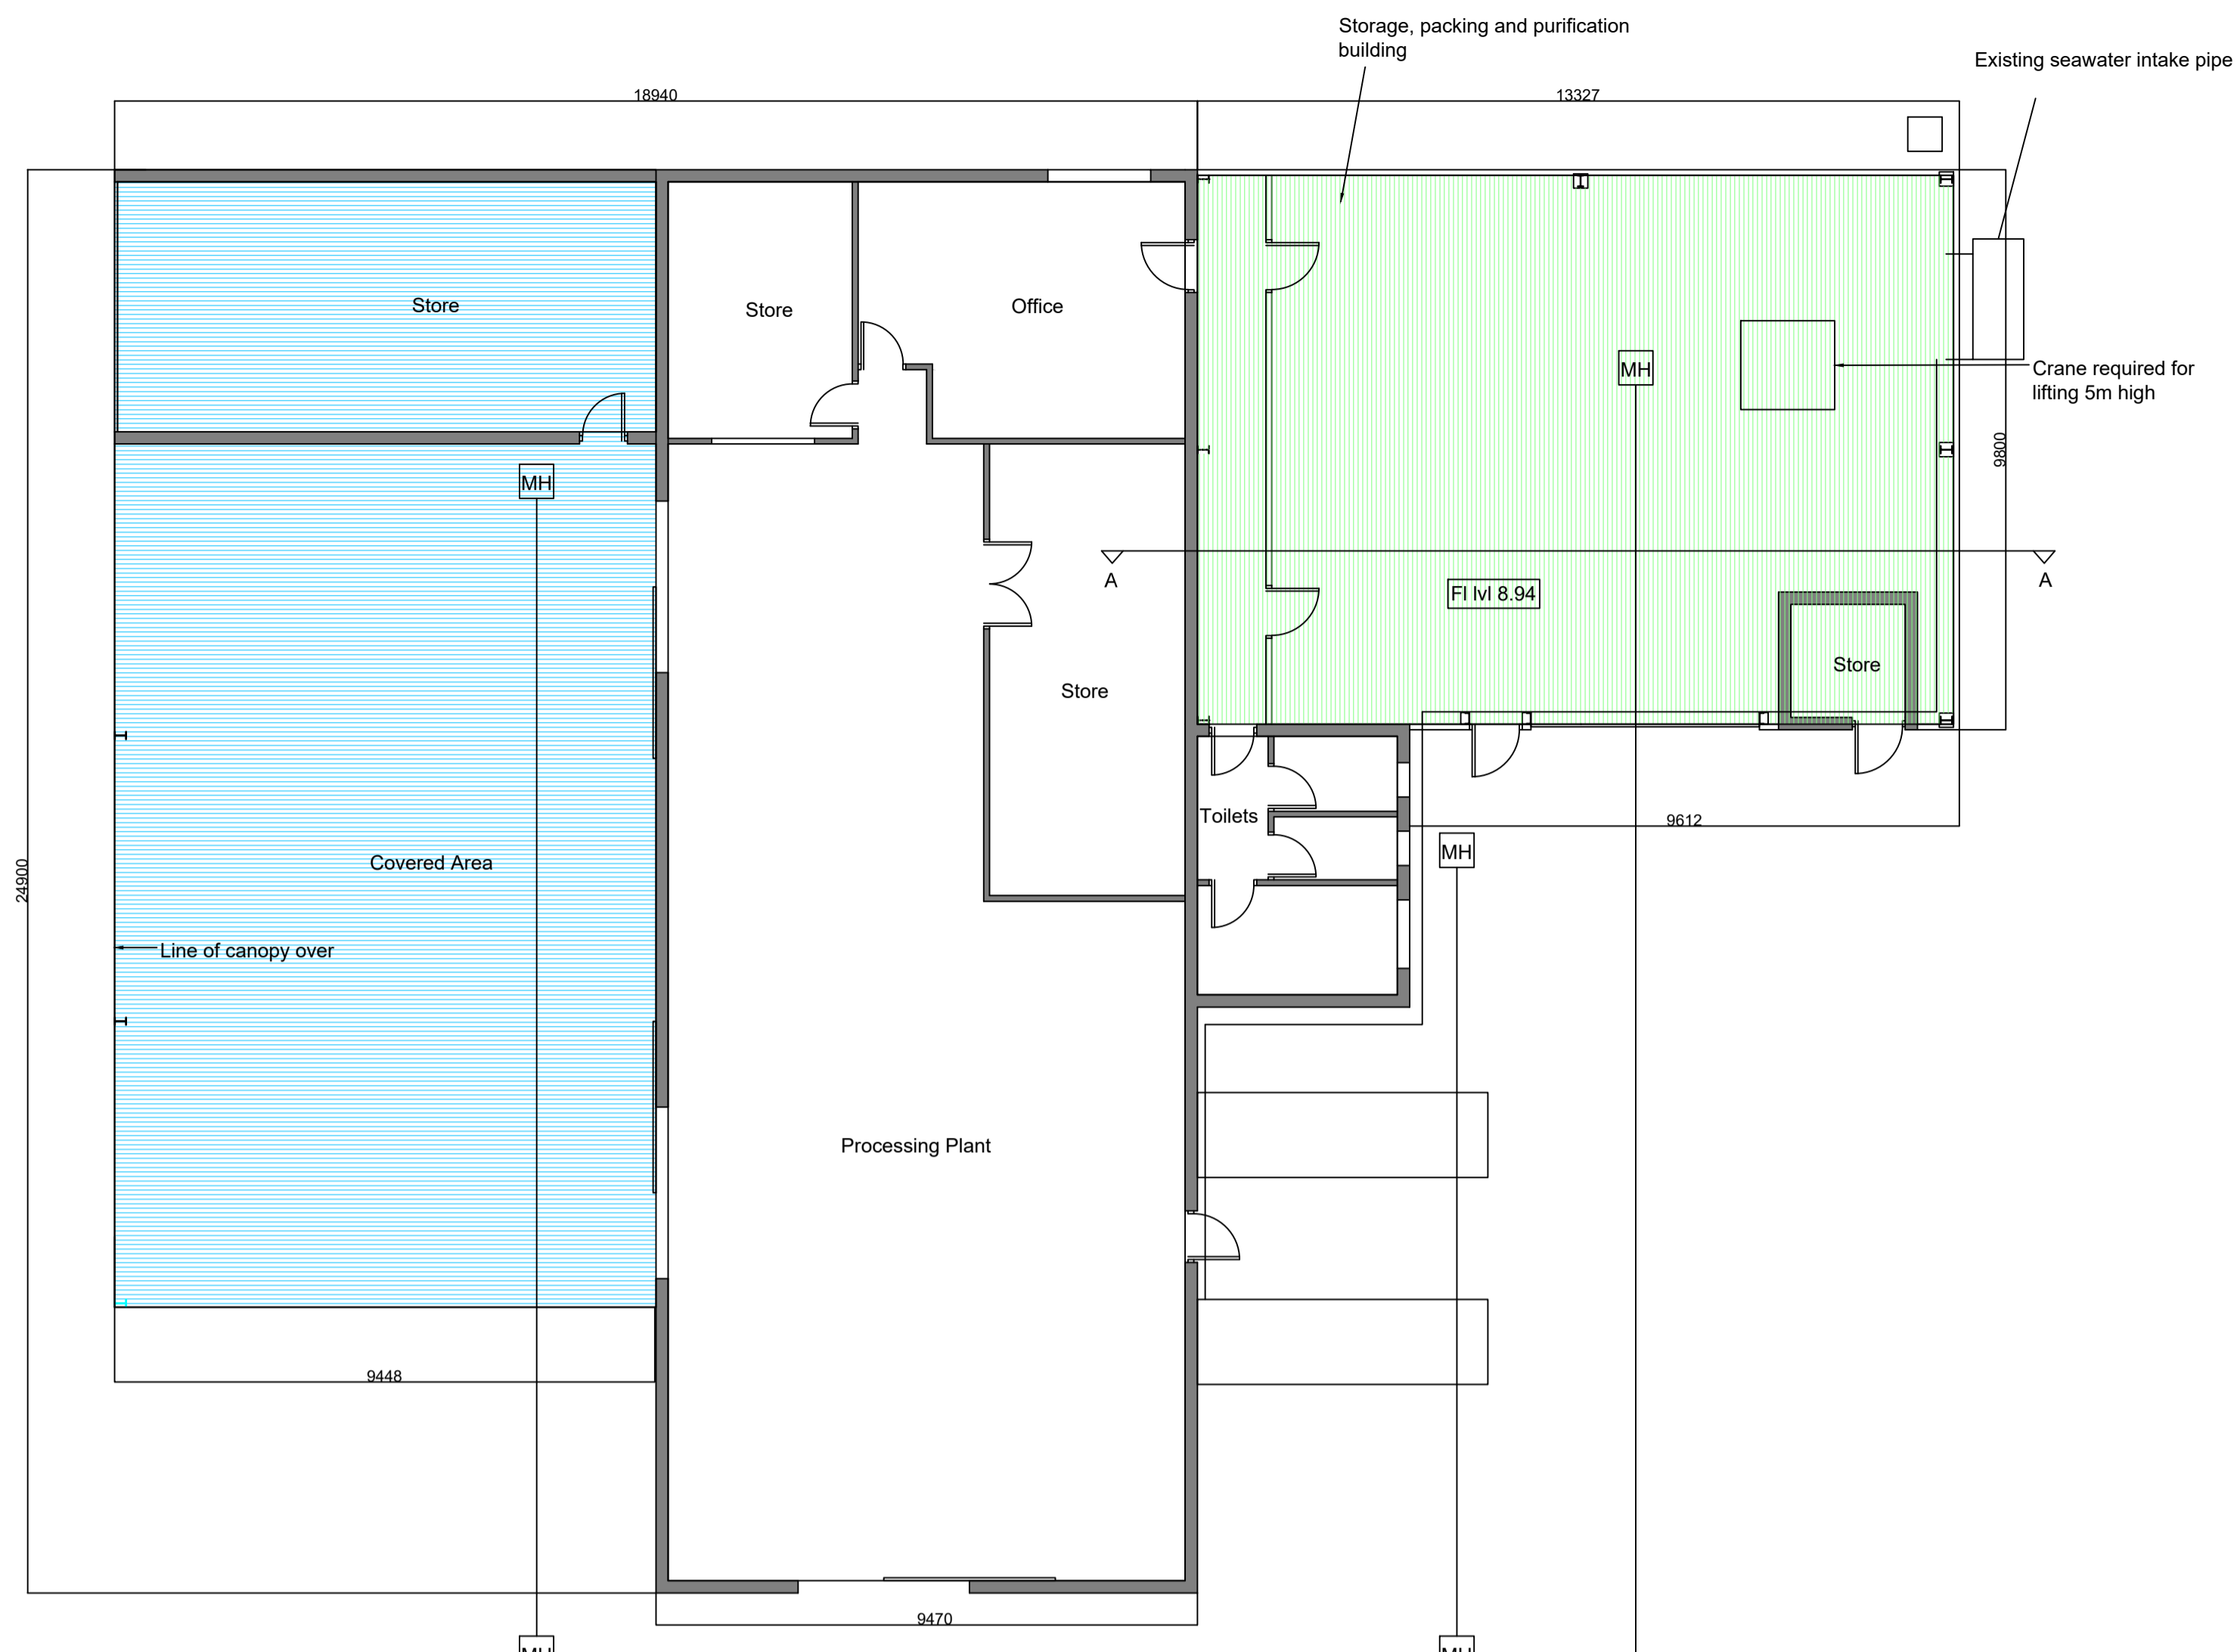


Plan
 Existing Structure Area: 221sqm
 Storage, packing and purification building Area: 126sqm
 Toilets Area: 15.8sqm
 Storage shed: 41sqm

GROUND FLOOR PLAN
 Scale 1:100


Existing connection for surface water to stream
 Existing connection for discharge trade effluent to stream- see licence enclosed

Legend


- Building Subject to Application For Substitute Consent
- Existing Buildings
- Building Subject to Application For Substitute Consent

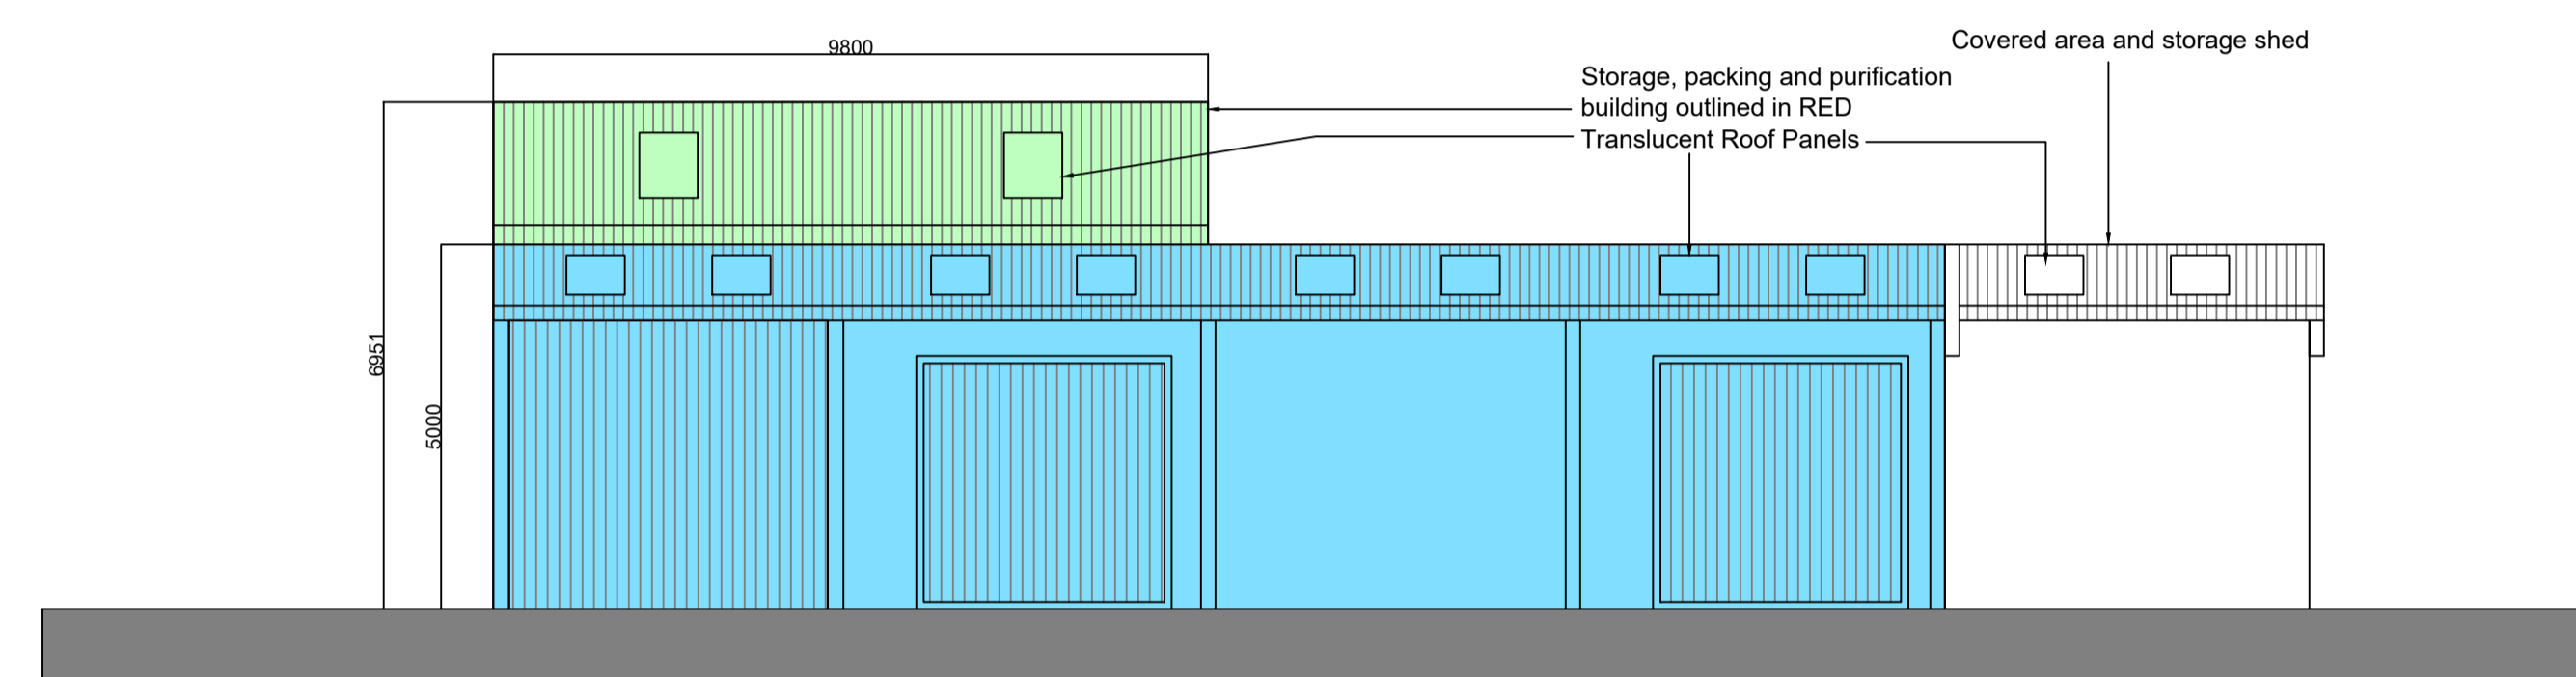

SOUTH ELEVATION
 Scale 1:100

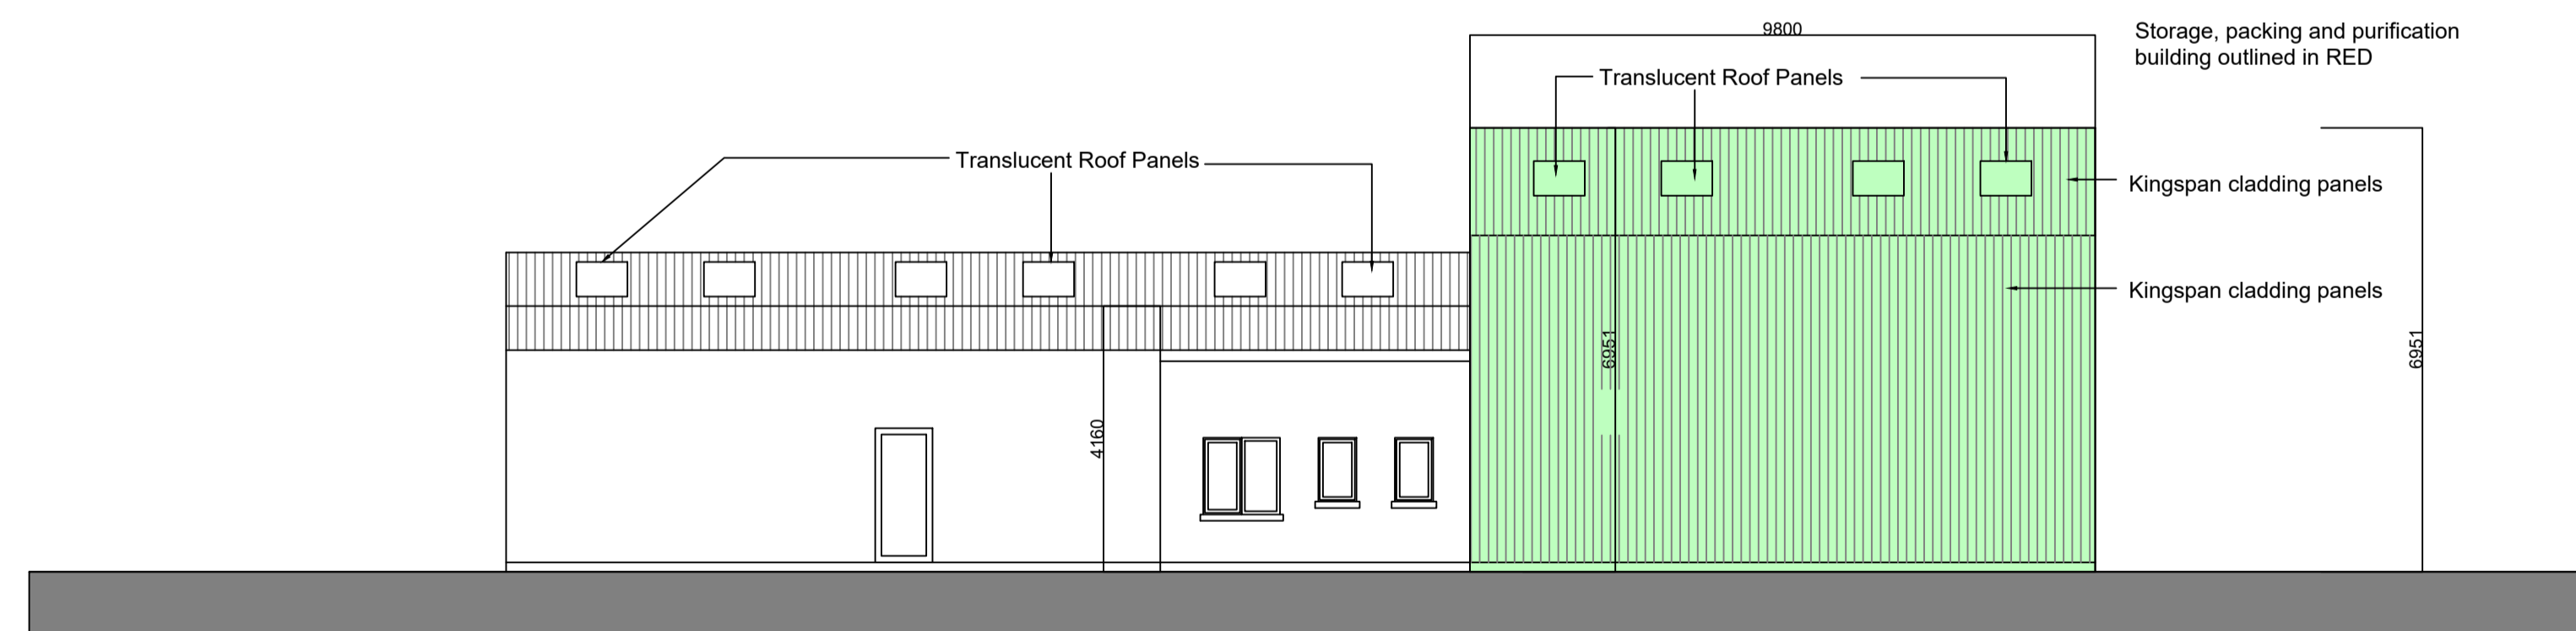

NORTH ELEVATION
 Scale 1:100

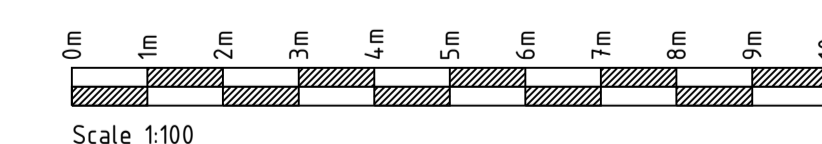

Ordnance Survey Ireland Licence No. EN 0001217 © Ordnance Survey Ireland and Government of Ireland
 OSI-6117-C, Waterford Sheet 36

Rev.	Description	App By	Date
A	Issue For Substitute Consent	JH	11.01.19
B	Issue for Final Submission	EH	03.10.19

CONSULTANTS IN ENGINEERING & ENVIRONMENTAL SCIENCES

FEHILY TIMONEY & COMPANY

Core House, Pouladuff Rd, Cork, Ireland.
 J5 Plaza, North Park Business Park, North Road, Dublin 11, Ireland.

T: +353-21-4964133, F: +353-21-4964464 T: +353-1-6583500, F: +353-1-6583501 W: www.fehilytimoney.ie, E: info@ftco.ie


CODE	STATUS	SUITABILITY DESCRIPTION	PURPOSE OF ISSUE

PROJECT
**SUBSTITUTE CONSENT,
 DUNGARVAN BAY CO. WATERFORD**


SHEET
PLAN & ELEVATIONS

CLIENT
Meitheal Tr na Rinne Teo t/a Waterford Oysters


Date	03.10.19	Project number	P1832	ISO full scale (A3) (841.00 x 594.00 MM)	Scale	1:100
Drawn by	CS	Drawing Number	P1832-0100-0003		Rev	B
Checked by	JK					

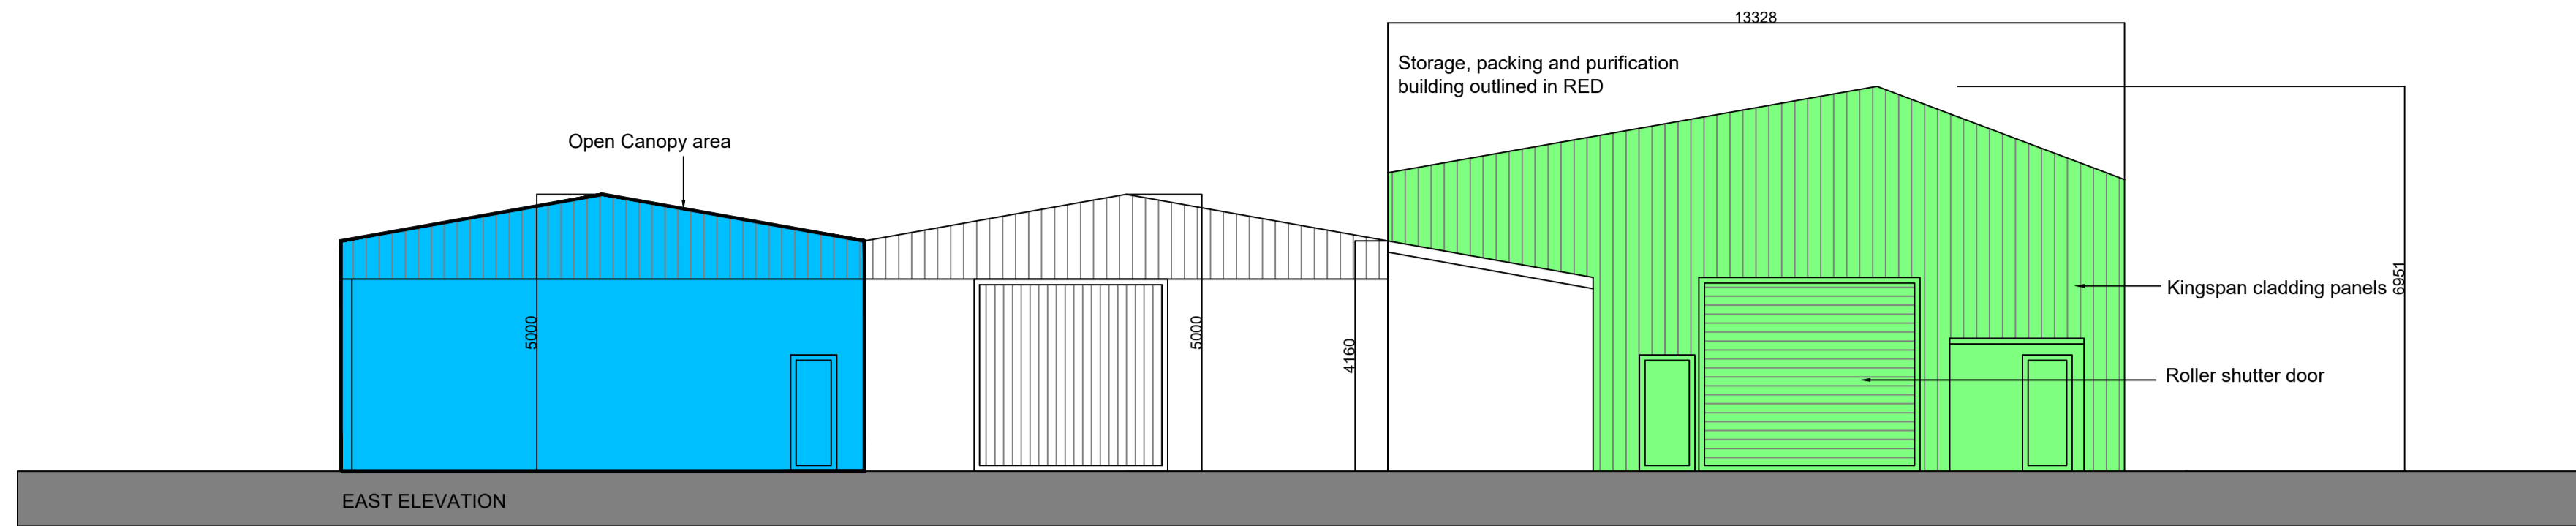


EAST ELEVATION
Scale 1:100

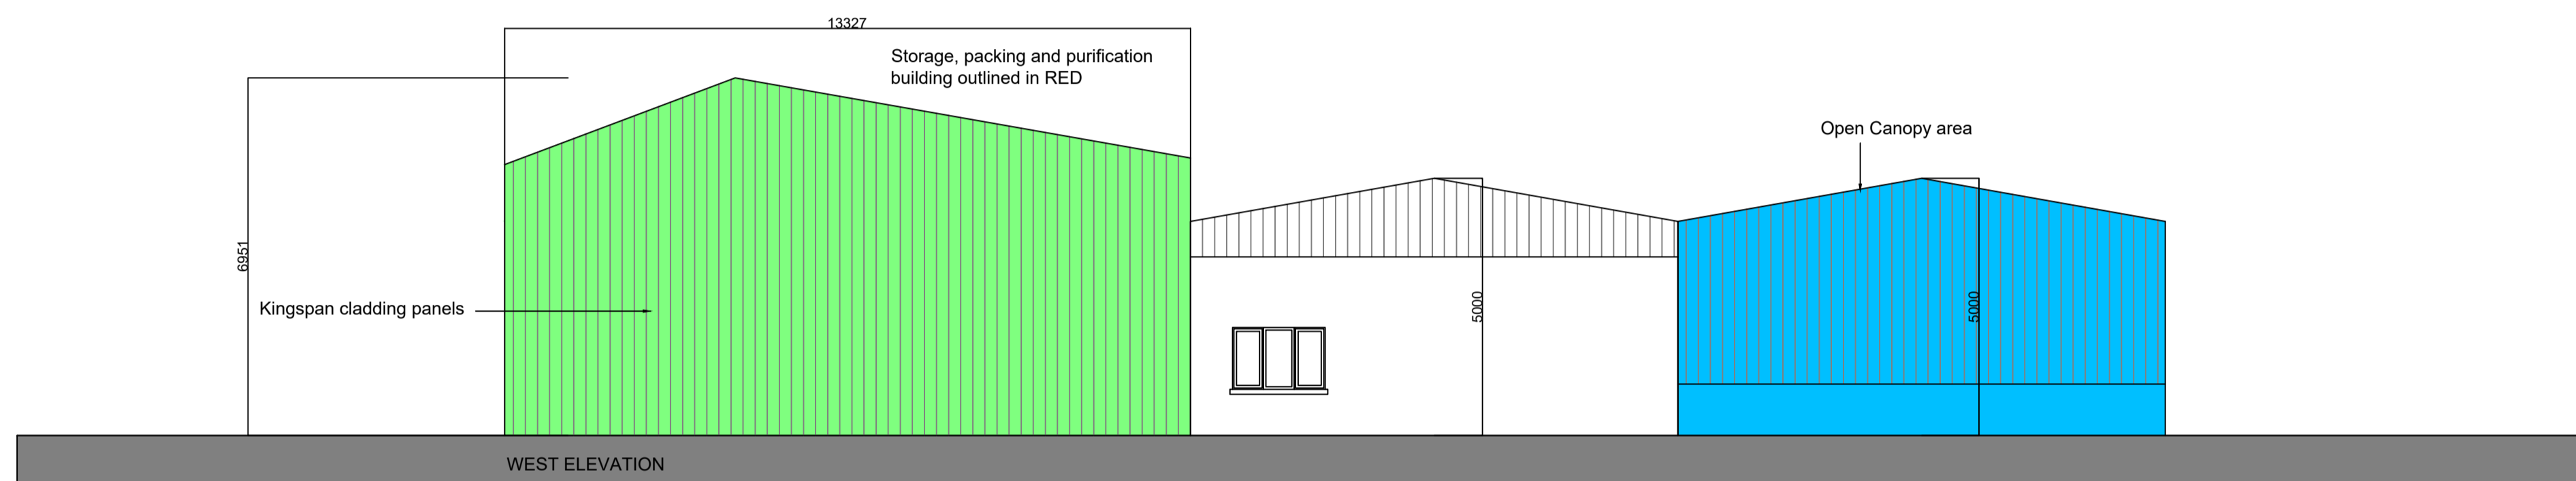

WEST ELEVATION
Scale 1:100

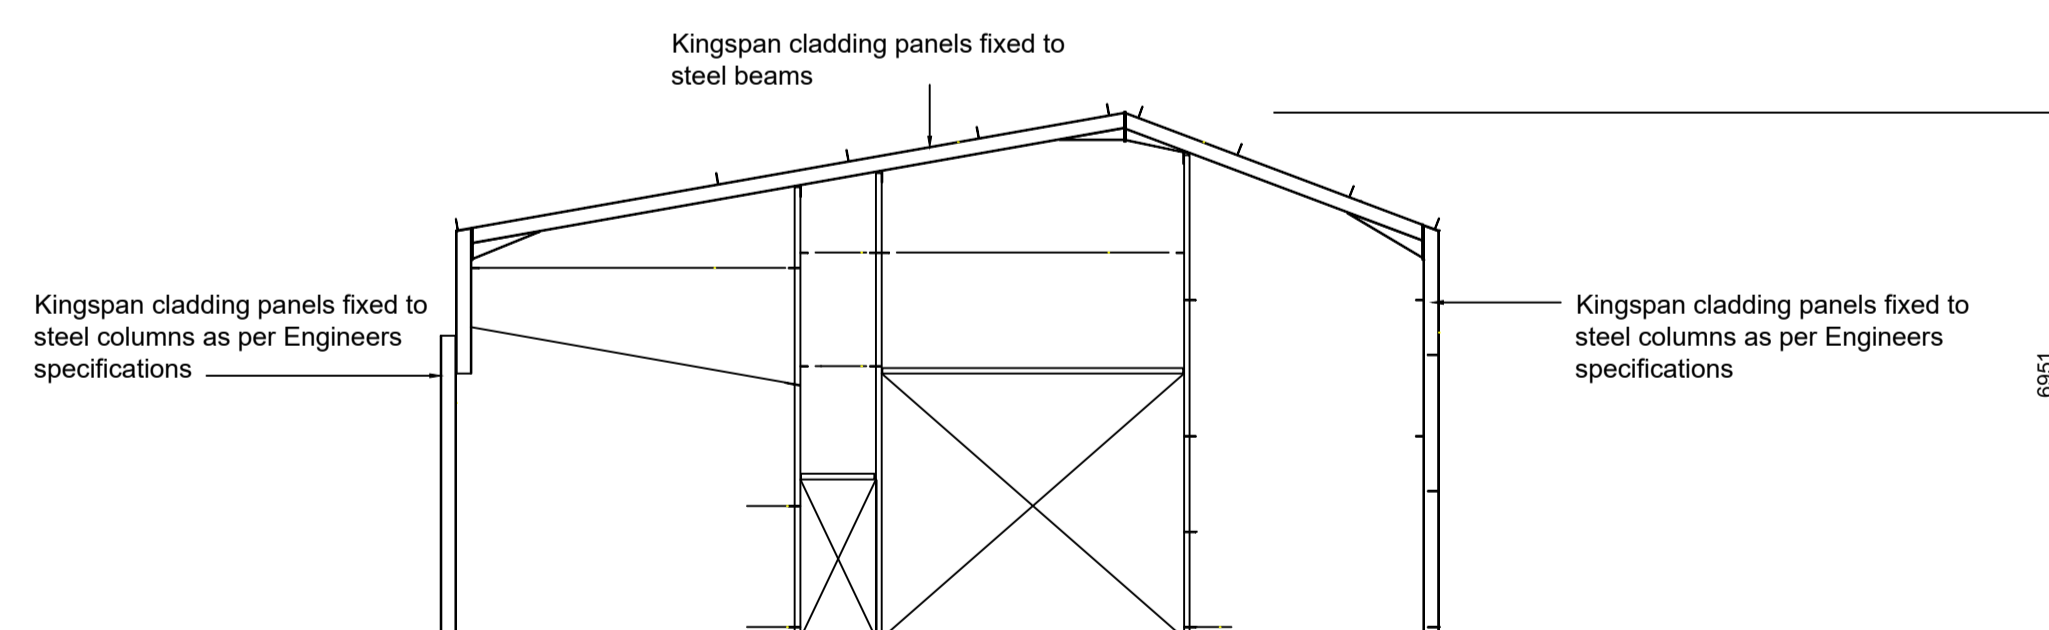


SECTION A-A
Scale 1:100

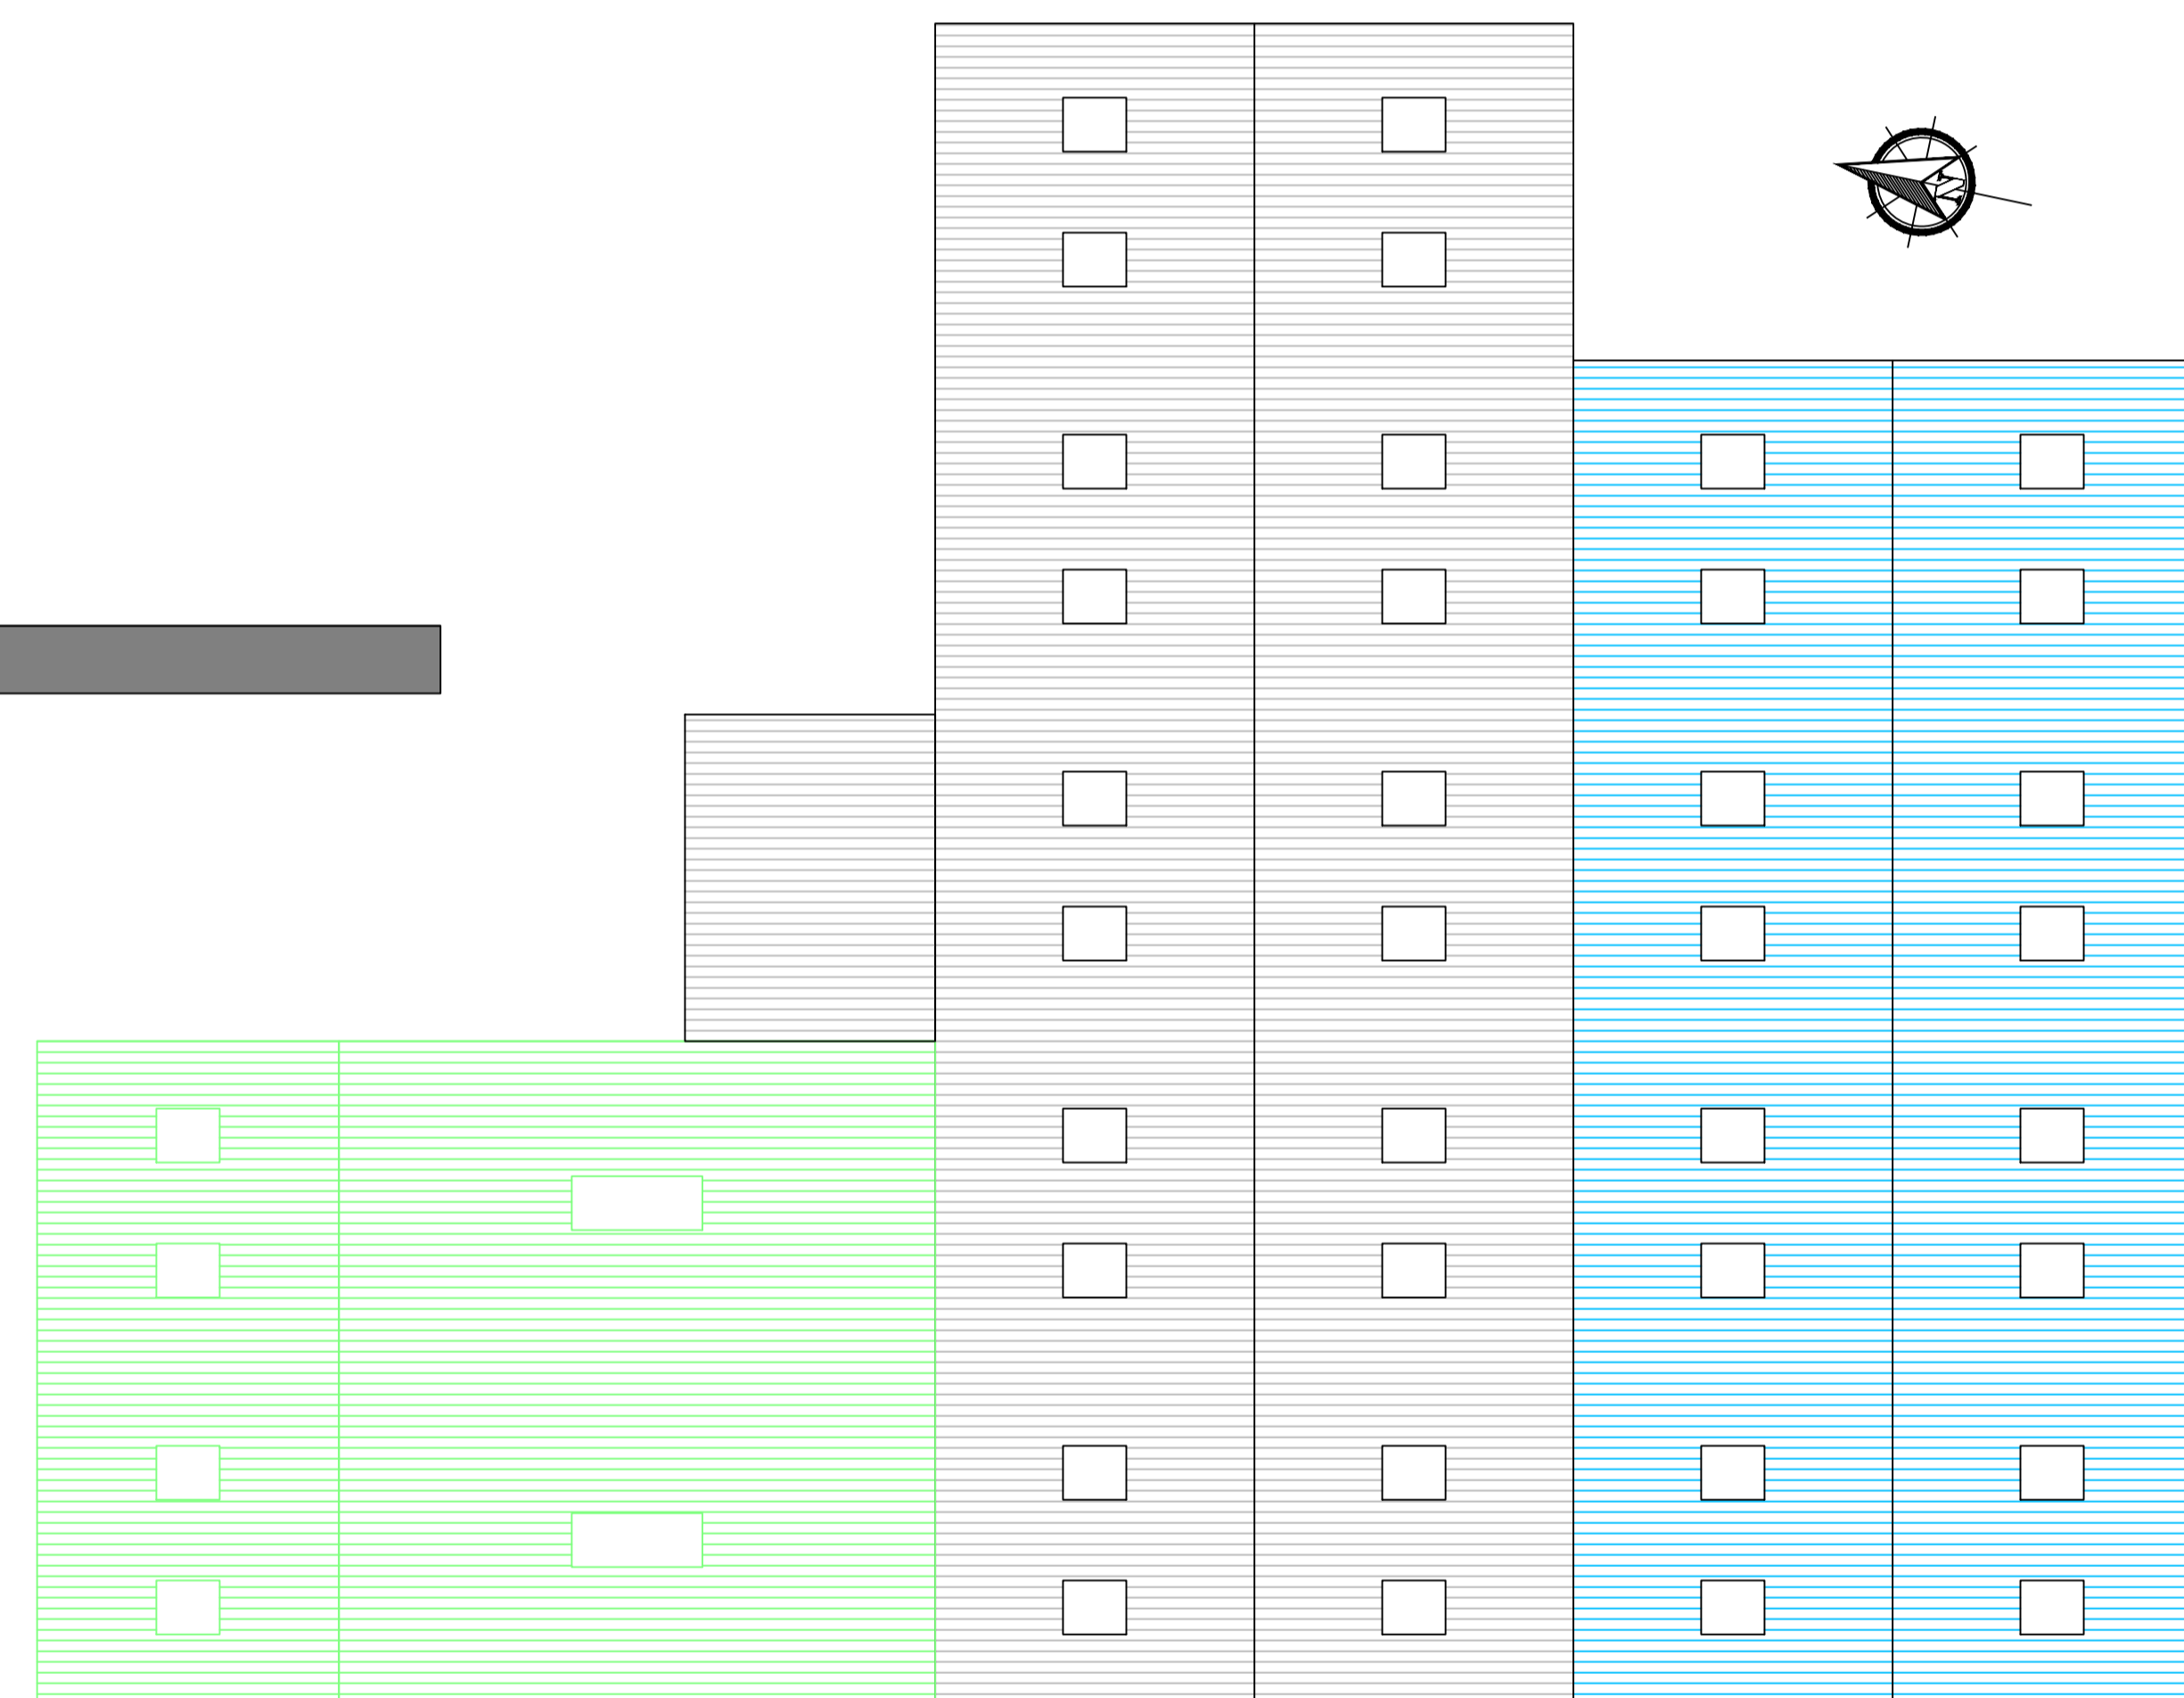

ROOF PLAN
Scale 1:100

Legend

- Building Subject to Application For Substitute Consent
- Existing Buildings
- Building Subject to Application For Substitute Consent

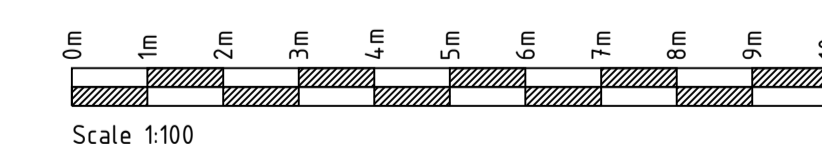

Ordnance Survey Ireland Licence No. EN 0001217 © Ordnance Survey Ireland and Government of Ireland
OSI-6117-C, Waterford Sheet 36

Rev.	Description	App By	Date
A	Issue For Substitute Consent	JH	11.01.19
B	Issue for Final Submission	EH	03.10.19

CONSULTANTS IN ENGINEERING & ENVIRONMENTAL SCIENCES

FEHILY TIMONEY & COMPANY

Core House, Pouladuff Rd, Cork, Ireland. J5 Plaza, North Park Business Park, North Road, Dublin 11, Ireland.

T: +353-21-4964133, F: +353-21-4964464 T: +353-1-6583500, F: +353-1-6583501 W: www.fehilytimoney.ie, E: info@ftco.ie

CODE	STATUS	SUITABILITY DESCRIPTION	PURPOSE OF ISSUE

PROJECT
SUBSTITUTE CONSENT, DUNGARVAN BAY CO. WATERFORD

SHEET
ELEVATIONS & SECTION

CLIENT
Meitheal Tr na Rinne Teo t/a Waterford Oysters

Date	03.10.19	Project number	P1832	ISO full Scale (A) (841.00 x 594.00 MM)	1:100
Drawn by	CS	Drawing Number	P1832-0100-0004		
Checked by	JK	Rev	B		

No part of this document may be reproduced or transmitted in any form or stored in any retrieval system of any nature without the written permission of Fehily Timoney & Company as copyright holder except as agreed for use on the project for which the document was originally issued. Do not scale. Use figured dimensions only. If in doubt - Ask!

O:\ACAD\2019\P1832\P1832-0100-0004

Thursday 3 October 2019