




EXISTING WORKS TO
AGRICULTURAL STORAGE
BUILDING (Scale 1:200)

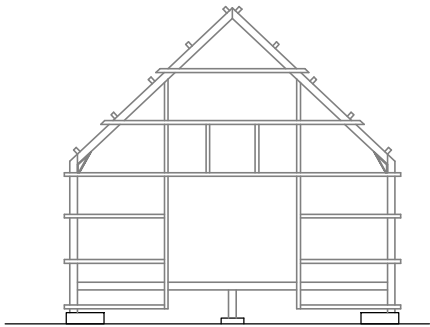


NORTH ELEVATION

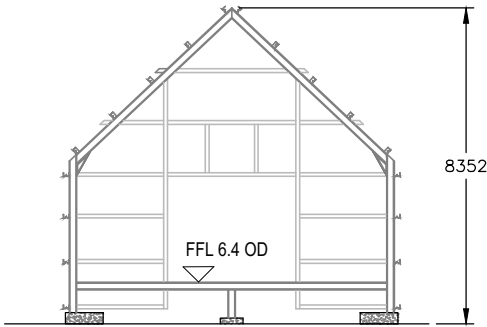


SECTION A-A

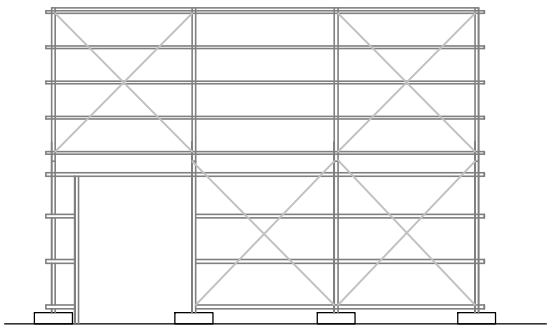


WEST ELEVATION

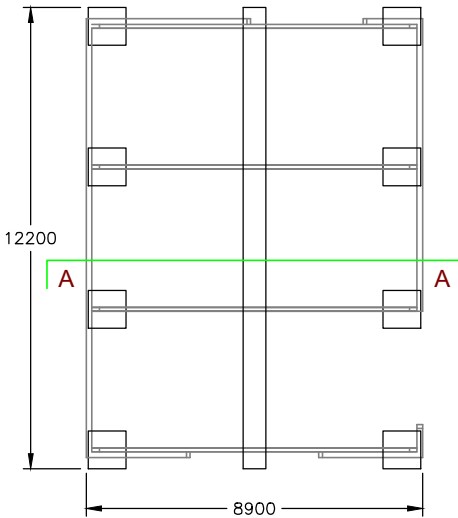


FLOOR PLAN

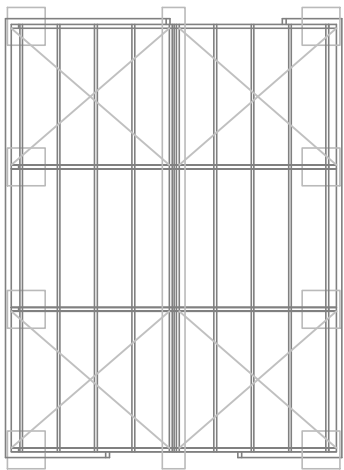

ROOF PLAN

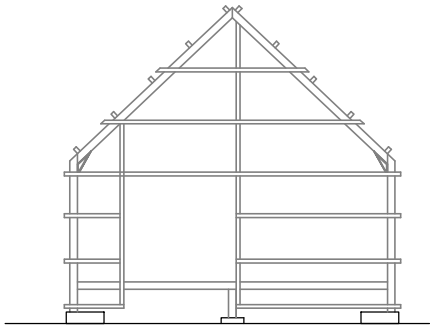

SOUTH ELEVATION

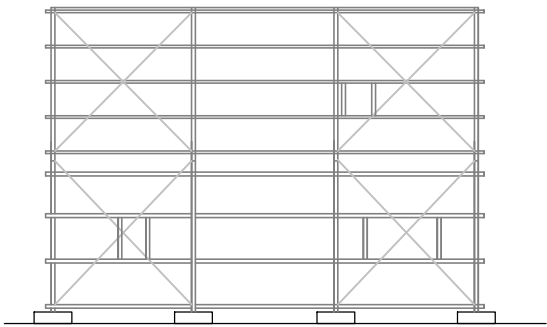


EAST ELEVATION

FLOOR AREA= 97 Sq.M


Steel structure, I beams
and Z sections off
poured concrete
foundations

1:100


EXISTING STORAGE
SHED (Scale 1:100)

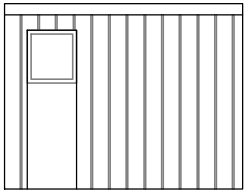

WEST
ELEVATION

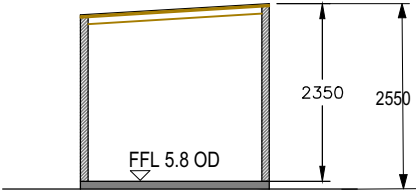


SECTION

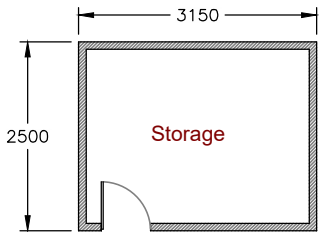


FLOOR PLAN




FLOOR AREA= 6.8 Sq.M

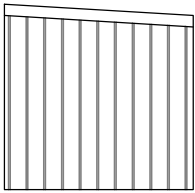

SOUTH
ELEVATION

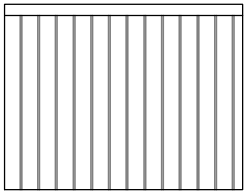

EAST
ELEVATION

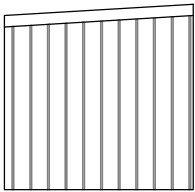

NORTH
ELEVATION

0.7 mm steel cladding
over steel framed
structure.

NOTE:
DO NOT SCALE – USE FIGURED DIMENSIONS
ALL DIMENSIONS ARE IN MILLIMETERS
IMPERIAL DIMENSIONS ARE FOR REFERENCE ONLY
THIS DRAWING HAS BEEN PREPARED FOR
PLANNING PERMISSION PURPOSES ONLY AND
SHOULD NOT BE USED FOR CONSTRUCTION.

ETM CHARTERED
ENGINEERS Ltd.

Oughterard Co. Galway.
Tel. (091) 552595

Agricultural Shed at
Rossadillisk.

Application for Substitute consent


EXISTING WORKS DRAWING

CLIENT : T. Termini
SCALES : 1 : 200, 1 : 100
DATE : May 2024


Job No.: TT 22 Drawing No.: TT22 03 03

Drawn. By: MC Sheet No.:

Rev. No.: Rev. Date.:

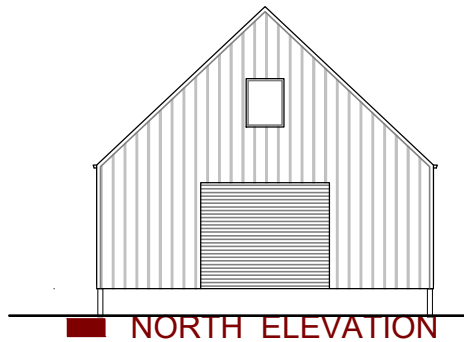


NORTH ELEVATION

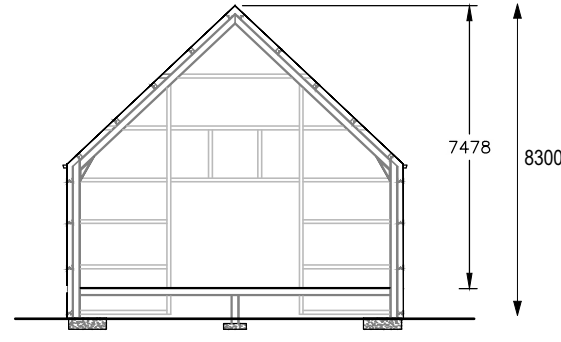

SECTION A-A



WEST ELEVATION

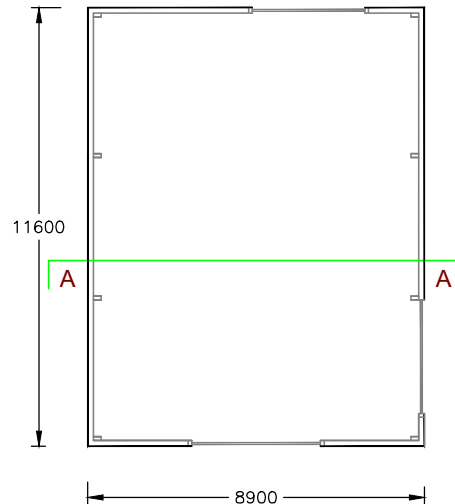


FLOOR PLAN



EAST ELEVATION

FLOOR AREA= 97 Sq.M

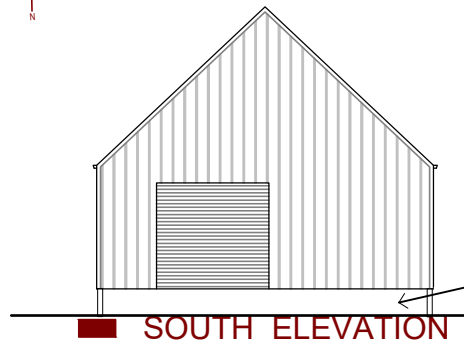

SOUTH ELEVATION

700 mm airspace (varies) under building to ensure bees are cooled. Access to building by movable ramps.

NOTE:

DO NOT SCALE – USE FIGURED DIMENSIONS
ALL DIMENSIONS ARE IN MILLIMETERS
IMPERIAL DIMENSIONS ARE FOR REFERENCE ONLY
THIS DRAWING HAS BEEN PREPARED FOR
PLANNING PERMISSION PURPOSES ONLY AND
SHOULD NOT BE USED FOR CONSTRUCTION.

ETM CHARTERED
ENGINEERS Ltd.

Oughterard Co. Galway.
Tel. (091) 552595

**Agricultural Sheds at
Rosadillisk**

Application for Substitute consent.

**Proposed completion of Main
agricultural building.**

CLIENT : T. Termini


SCALES : 1 : 200

DATE : May 2024

Job No.: TT 22 **Drawing No.:** TT22 03 04

Drawn. By: MC **Sheet No.:**

Rev. No.: **Rev. Date:**

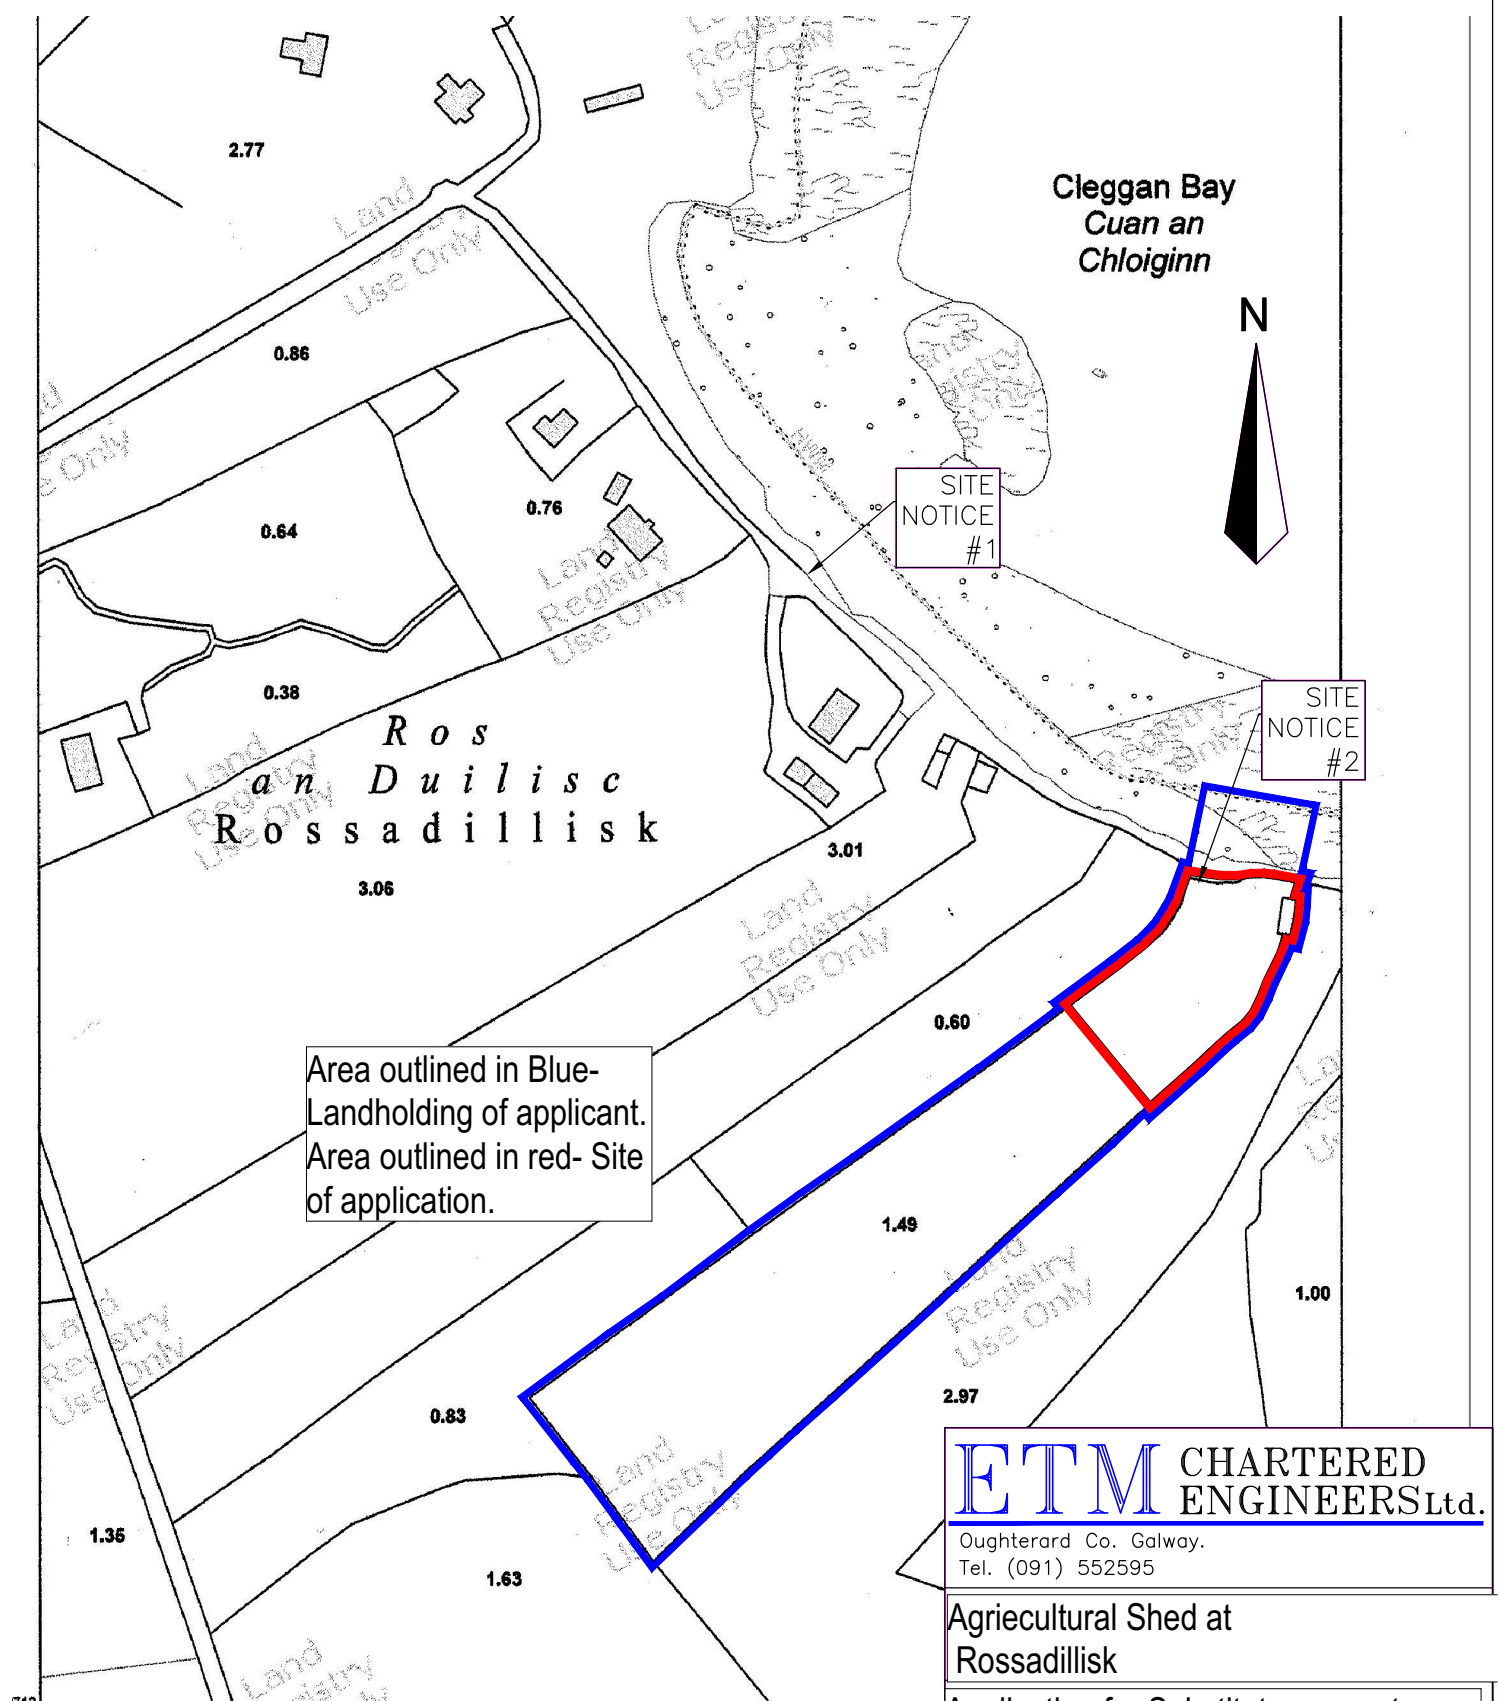

Area outlined in Blue-
Landholding of applicant.
Area outlined in red- Site
of application.

ETM CHARTERED ENGINEERS Ltd.

Oughterard Co. Galway.
Tel. (091) 552595

**Agricultural Shed at
Rossadillisk**

Application for Substitute consent.

SITE LOCATION MAP

GALWAY O.S.S. : 2655-B
ITM 457883m E 758560mN
SCALES : 1 : 2500

DATE : **May 2024**

CYAL50177960
© Ordnance Survey Ireland/Government of Ireland

ED AND PUBLISHED BY: Ordnance Survey Ireland, Park,
The Ordnance Survey, 2021
The representation on this map of a road, track or footpath is not evidence of the existence of a right of way.

Ordnance Survey maps never show legal property boundaries, nor do they show ownership of physical features.
© Suirbhéireacht Ordanáis Éireann, 2021
© Ordnance Survey Ireland, 2021
www.osi.ie/copyright

OUTPUT SCALE: 1:2,500

CENTRE COORDINATE
ITM 457883,
PUBLISHED:
20/05/2021
MAP SERIES:
1:5,000
1:5,000
1:2,500

0 20 40 60 80 Metres
0 30 60 90 120 150 Feet

Drawing No . TT 22 03 01

NOTE:

DO NOT SCALE – USE FIGURED DIMENSIONS
ALL DIMENSIONS ARE IN MILLIMETERS
IMPERIAL DIMENSIONS ARE FOR REFERENCE ONLY
THIS DRAWING HAS BEEN PREPARED FOR
PLANNING PERMISSION PURPOSES ONLY AND
SHOULD NOT BE USED FOR CONSTRUCTION.

N

SITE
NOTICE
#2

EXISTING
RUINS

EXISTING
STORAGE SHED
FFL= 5.8

EXISTING WORKS
FFL= 6.4

EXISTING
HIVES

ETM CHARTERED
ENGINEERS Ltd.

Oughterard Co. Galway.
Tel. (091) 552595

**Agricultural Shed at
Rossadillisk**

Application for Substitute Consent.

EXISTING SITE LAYOUT
DRAWING

CLIENT : T. Termini

SCALES : 1 : 500

DATE : May 2024

Job No.: TT 22 Drawing No.: TT22 03 02

Drawn. By: MC Sheet No.:

Rev. No.: P Rev. Date.:

NOTE:

SITE SHOWN OUTLINED IN RED

ALL LEVELS IN M TO ORDINANCE DATUM

EXISTING LEVELS SHOWN

PROPOSED LEVELS SHOWN

5.00 +

5.00 ⊕

SITE AREA = 0.3 Ha = 0.74 Acres

NOTE:

DO NOT SCALE – USE FIGURED DIMENSIONS
ALL DIMENSIONS ARE IN MILLIMETERS
IMPERIAL DIMENSIONS ARE FOR REFERENCE ONLY
THIS DRAWING HAS BEEN PREPARED FOR
PLANNING PERMISSION PURPOSES ONLY AND
SHOULD NOT BE USED FOR CONSTRUCTION.

