

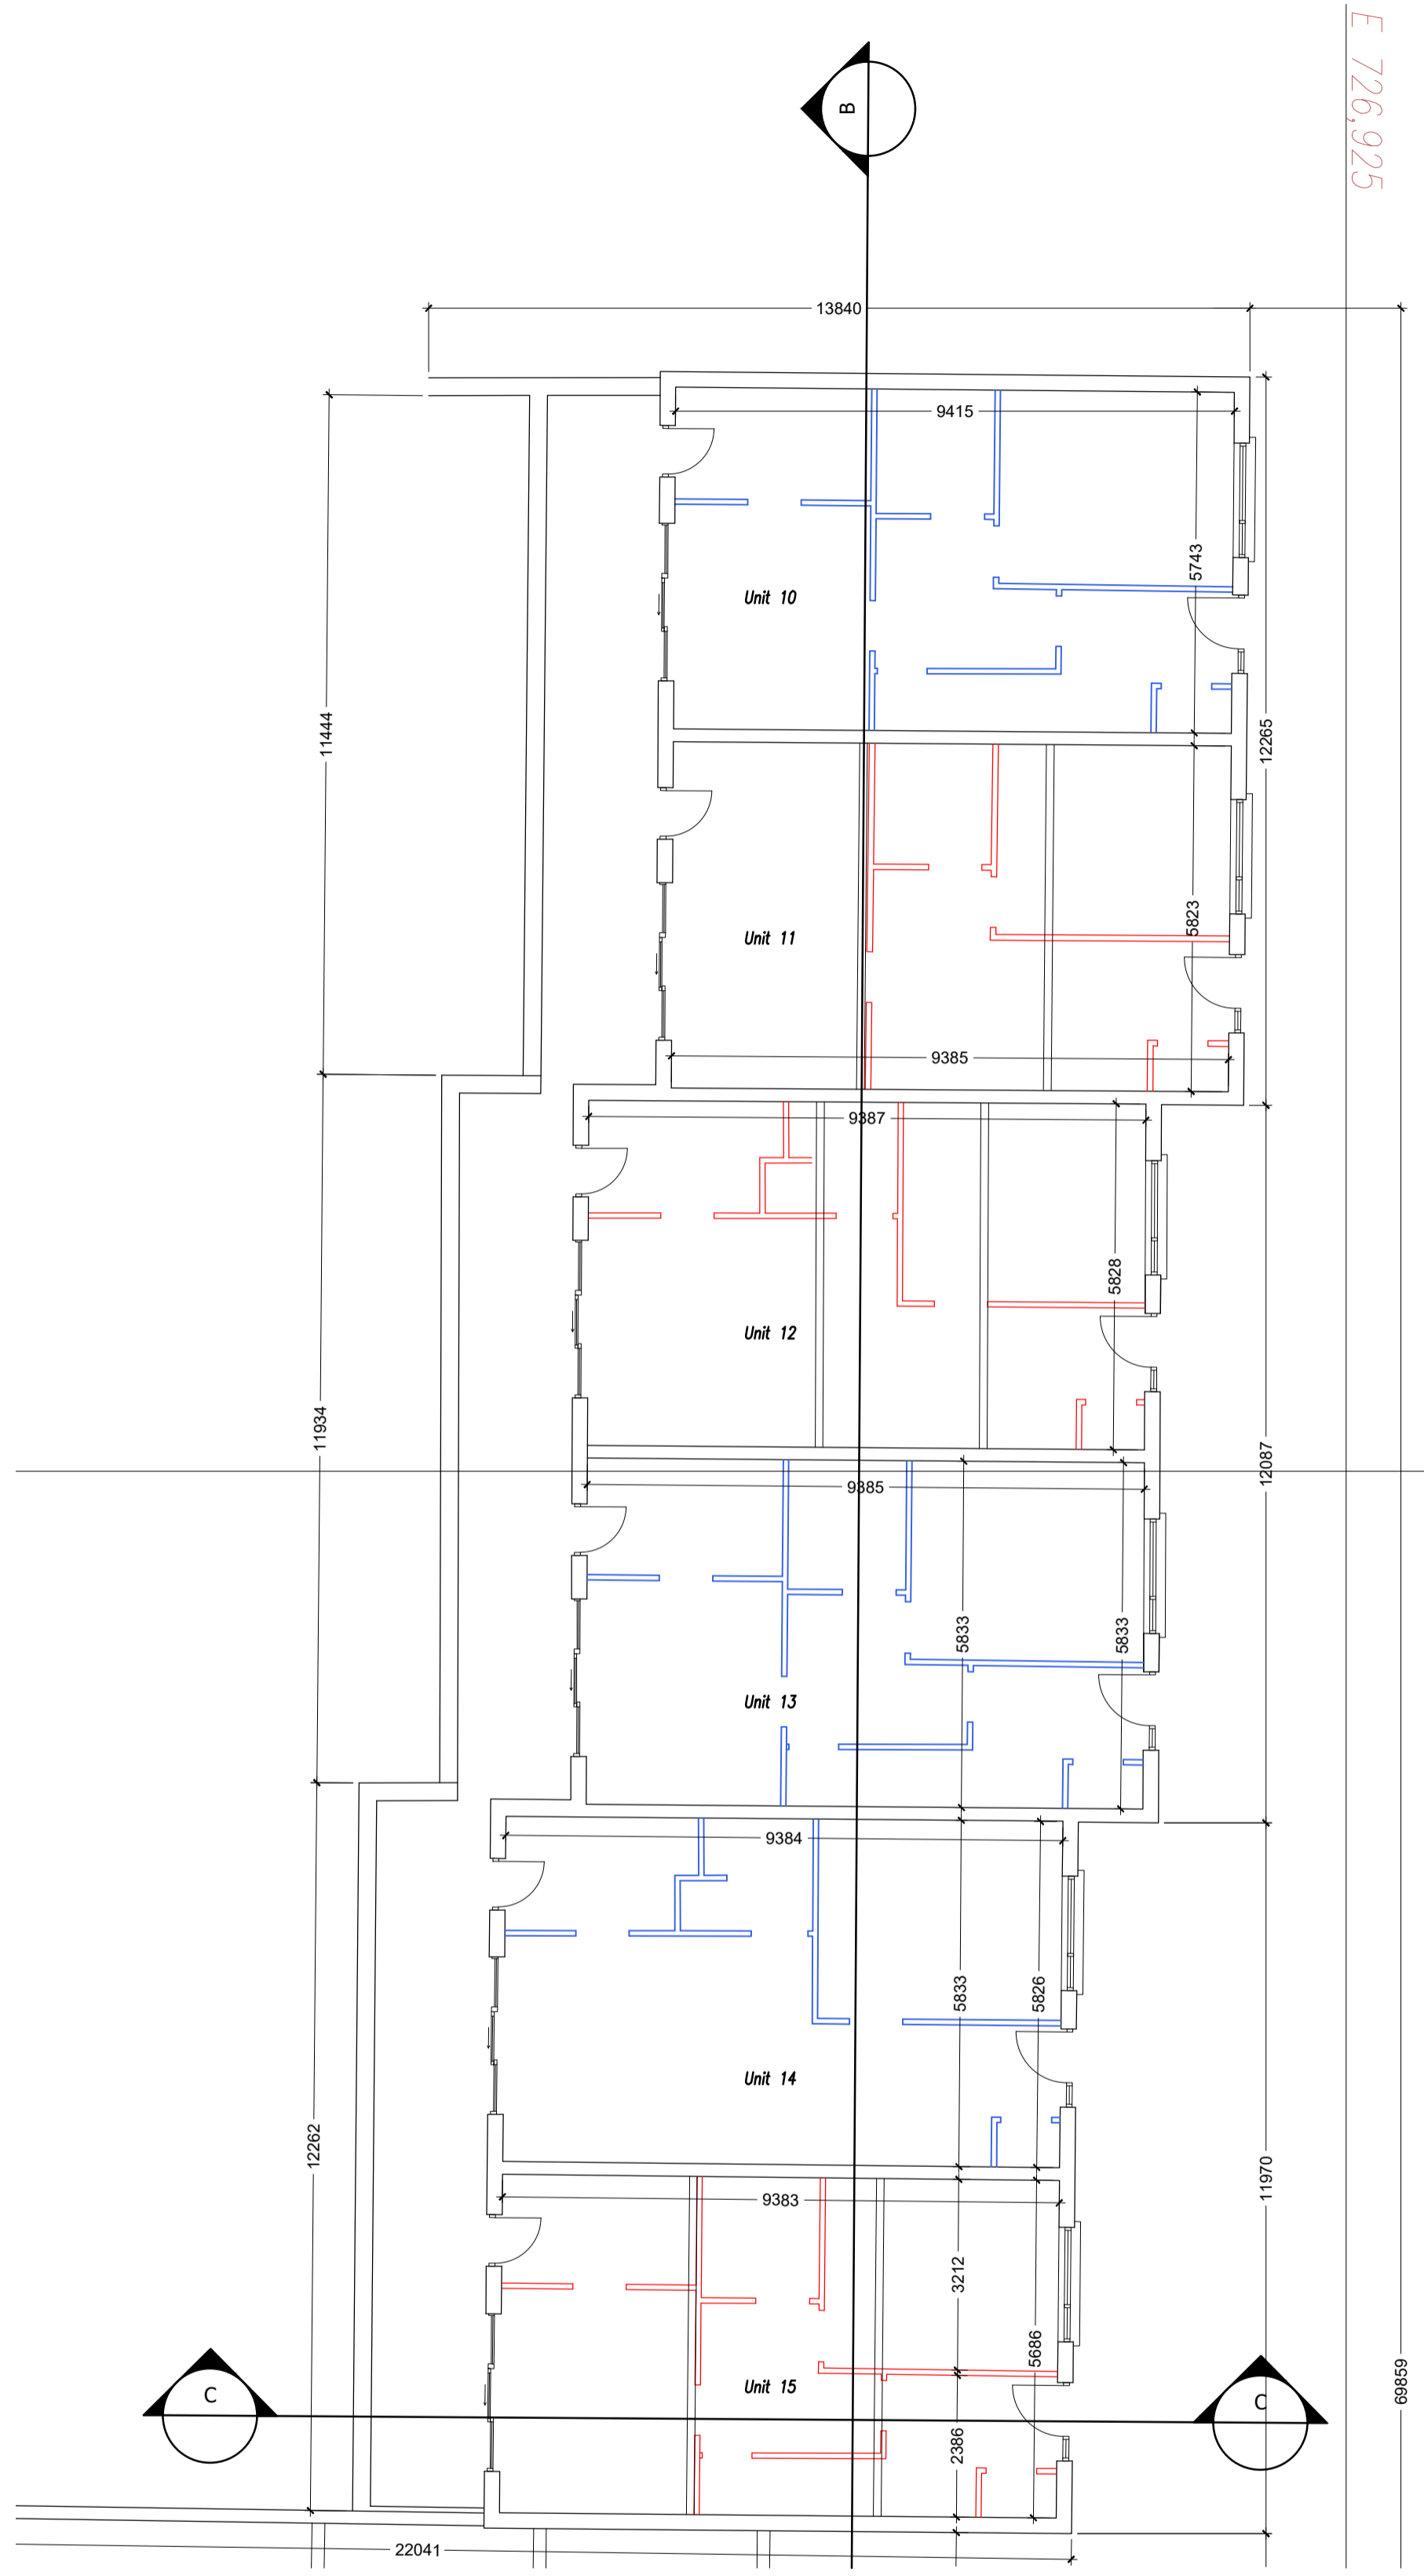


KEY PLAN
NTS

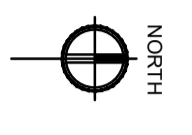

BLOCK C - EXISTING GROUND FLOOR PLAN
1:100@A1

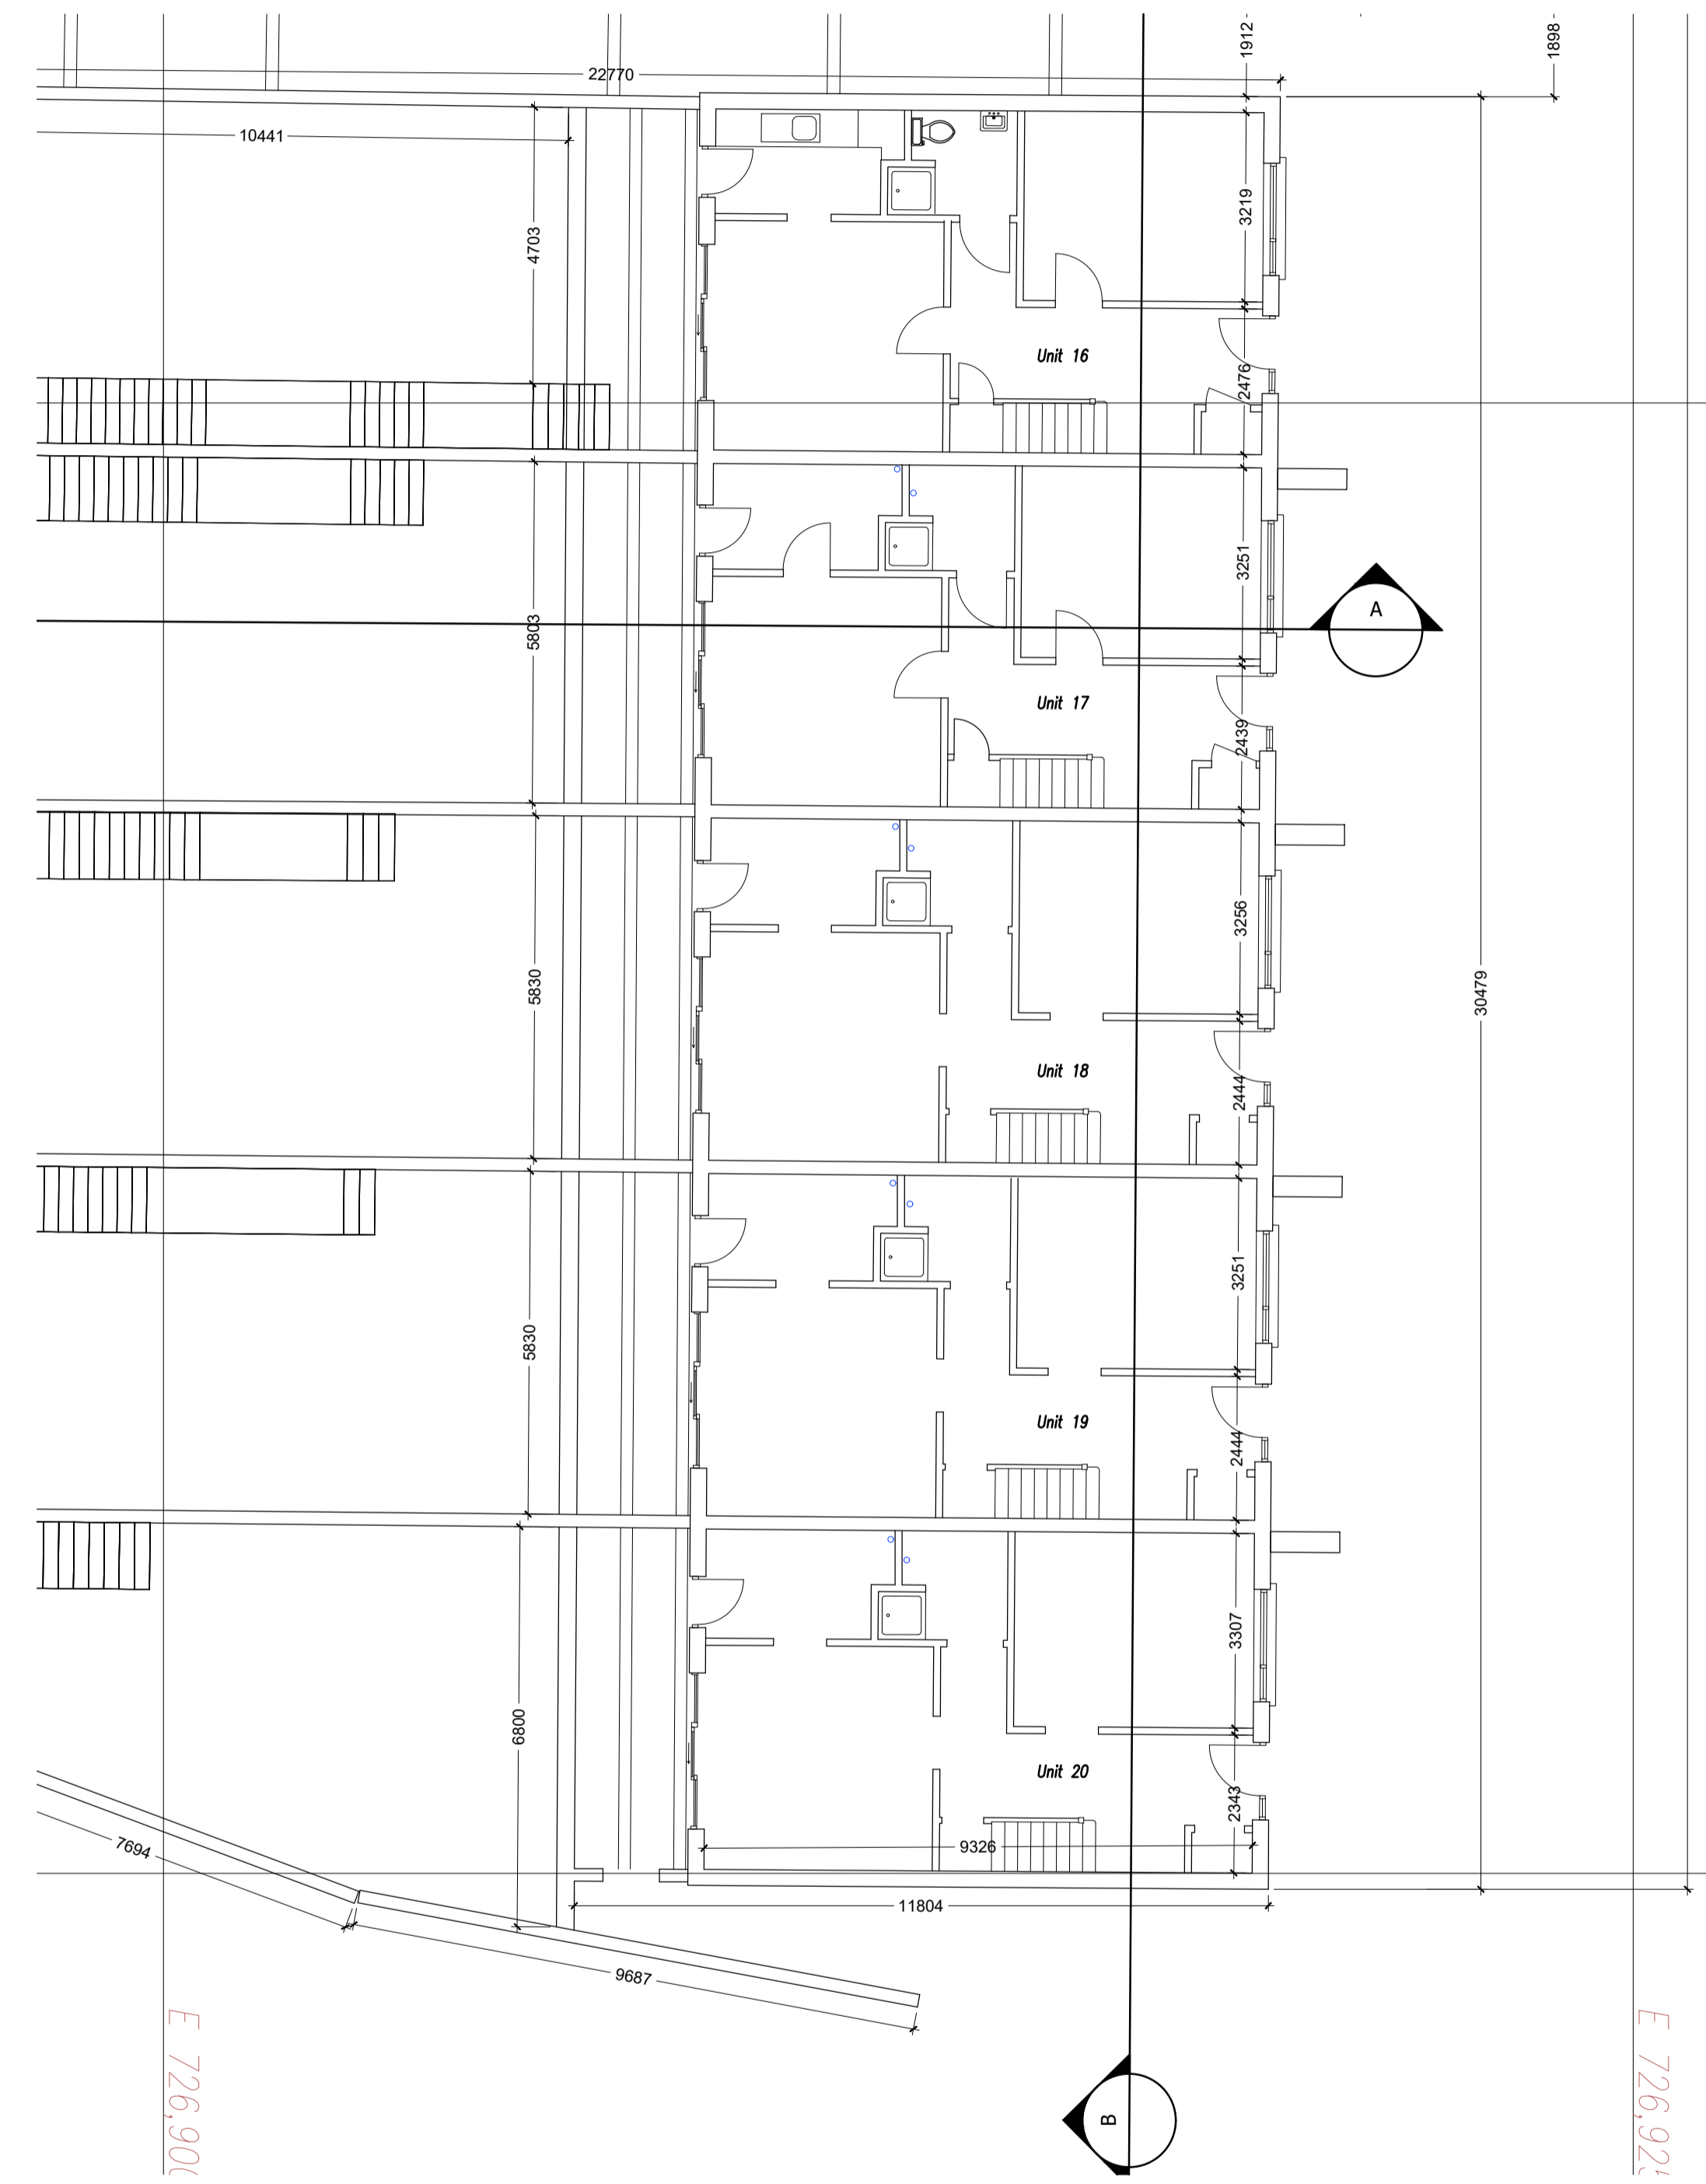

BLOCK D - EXISTING GROUND FLOOR PLAN
1:100@A1

N 697,1

N 697,125


N 697,C

E 726,900

E 726,920

REV	DATE	DRN	NOTES

DO NOT SCALE FROM THIS DRAWING. USE FIGURED DIMENSIONS IN ALL CASES.
VERIFY DIMENSIONS ON SITE AND REPORT ANY DISCREPANCIES TO THE ARCHITECTS IMMEDIATELY.
THIS DRAWING TO BE READ IN CONJUNCTION WITH THE ARCHITECTS SPECIFICATION.
THIS DRAWING IS COPYRIGHT AND MAY ONLY BE REPRODUCED WITH THE ARCHITECTS PERMISSION.

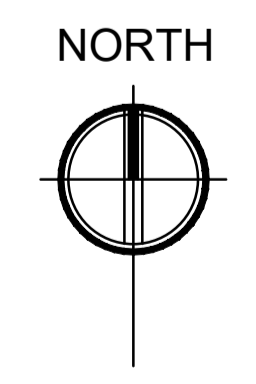

CDP Architecture
Designers - Planning - Interiors - Project Management

4, The Mall, Main Street,
Lucan Village, Co. Dublin,
K78 V9R6
T: 01 6214498
E: info@cdparchitecture.ie
W: www.cdp-architecture.com

PLANNING

JOB	DATE
SUBSTITUTE CONSENT APPLICATION	DECEMBER 2021
AT MOUNT USHER VIEW, ASHFORD, CO. WICKLOW	DRN
CLIENT	SA
VARTRY DEVELOPMENTS LTD.	SCALE
DRAWING TITLE	1:100 @ A1
EXISTING BLOCK C & D GROUND FLOOR PLAN	CHECKED
JOB NUMBER	PM
2018_013	REVISION
DRAWING NUMBER	3.1.010