

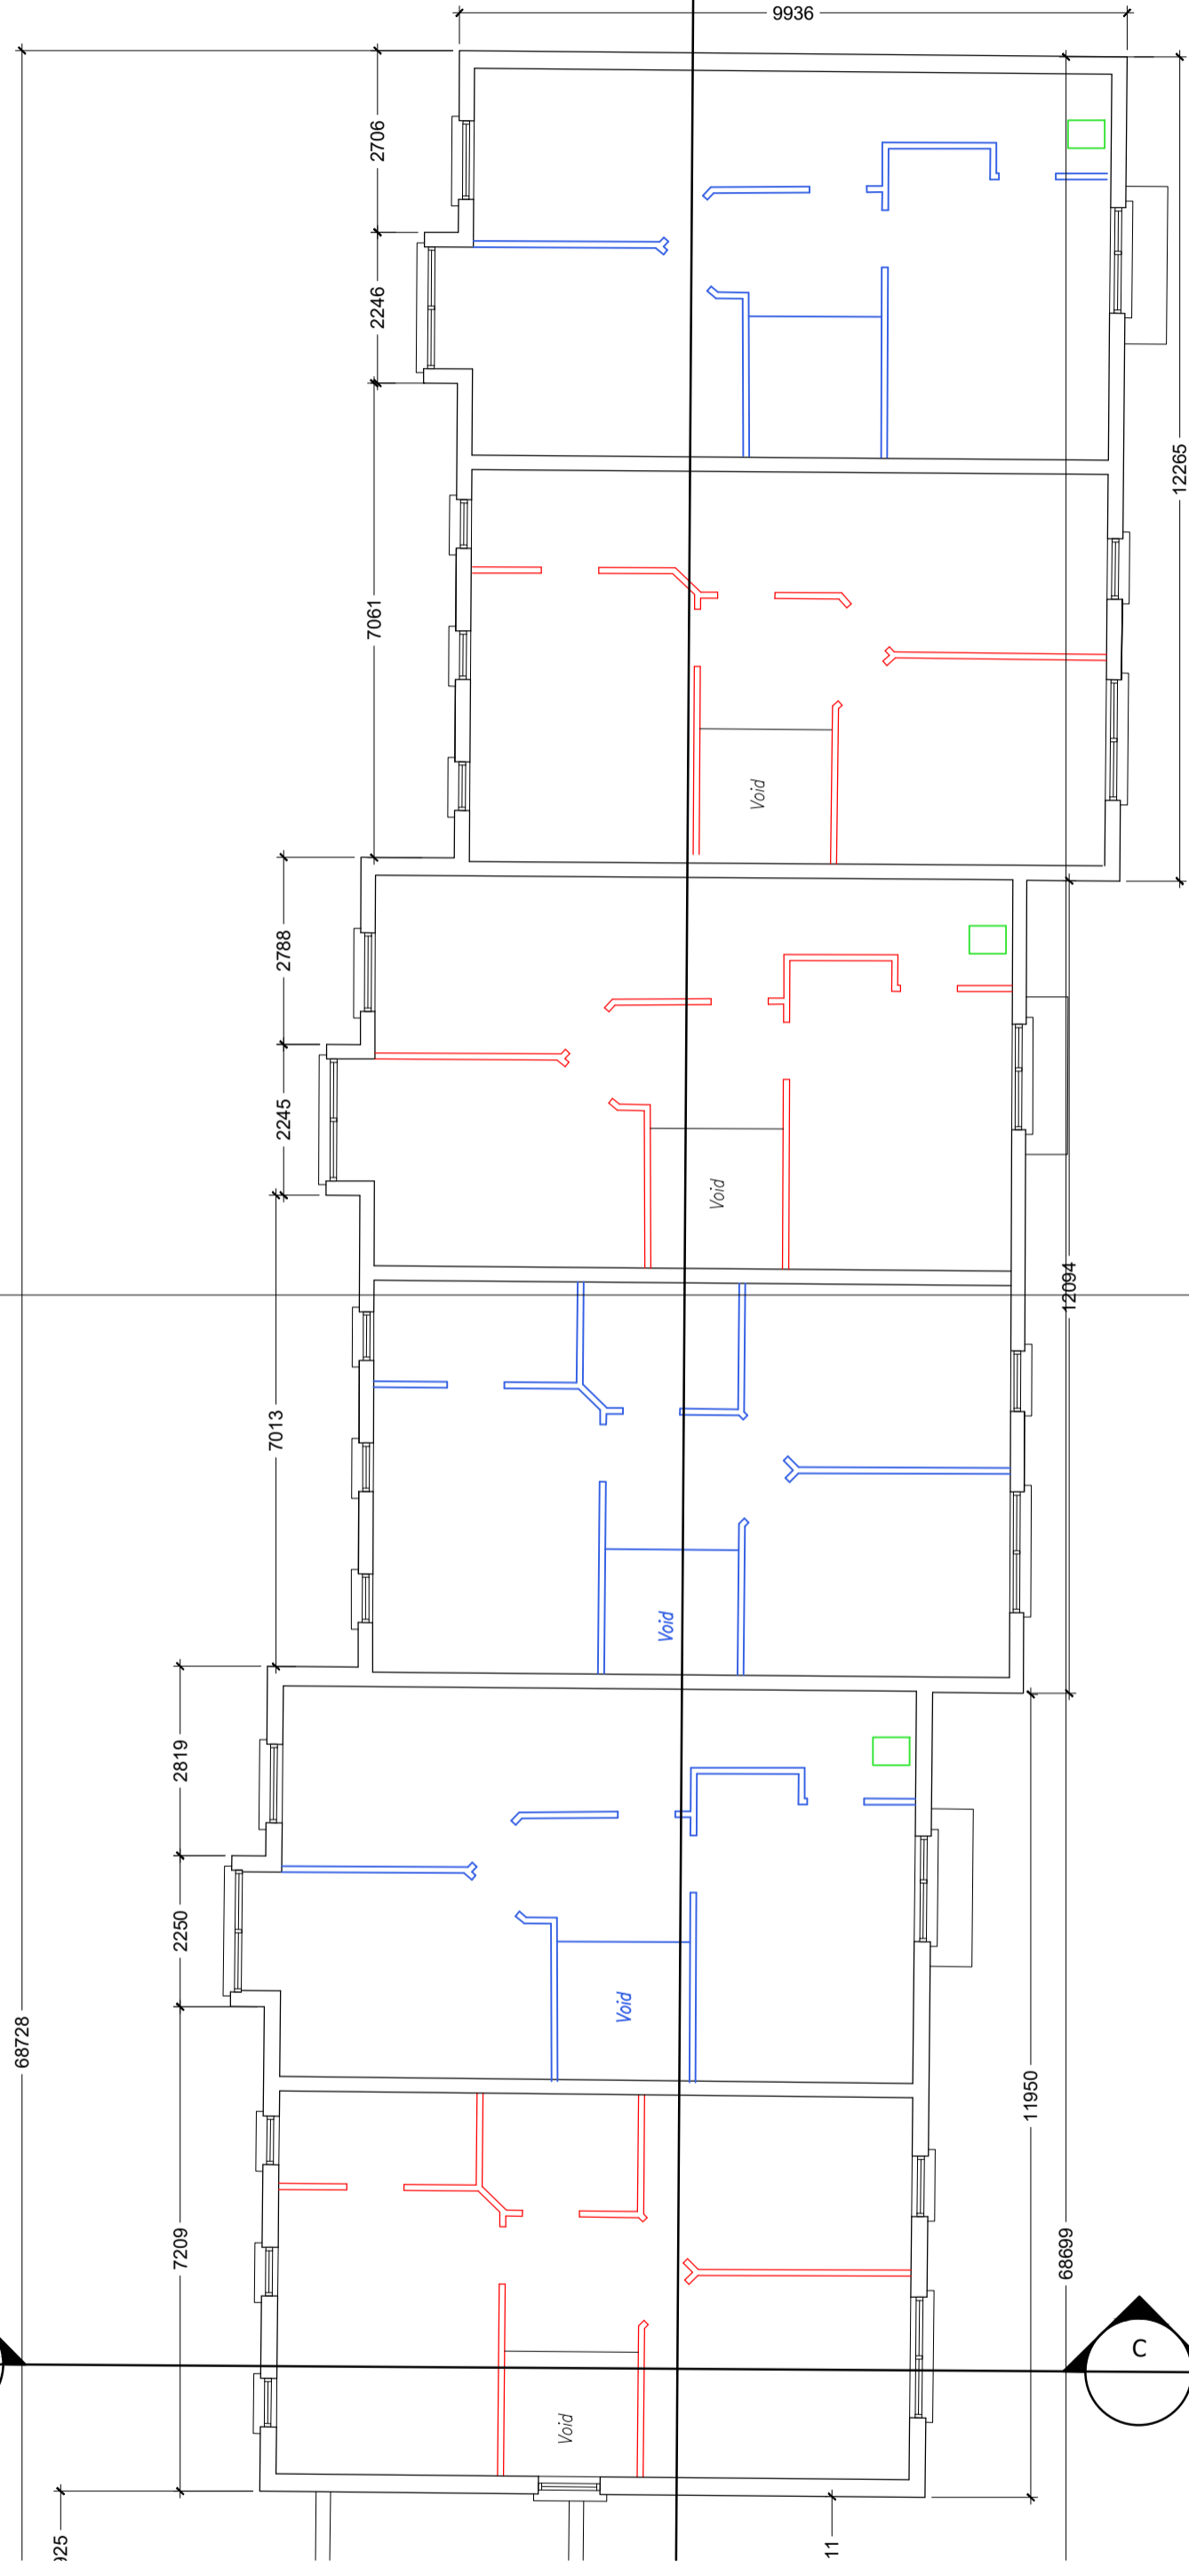


KEY PLAN
NTS

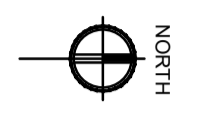

BLOCK C - EXISTING SECOND FLOOR PLAN
1:100@A1

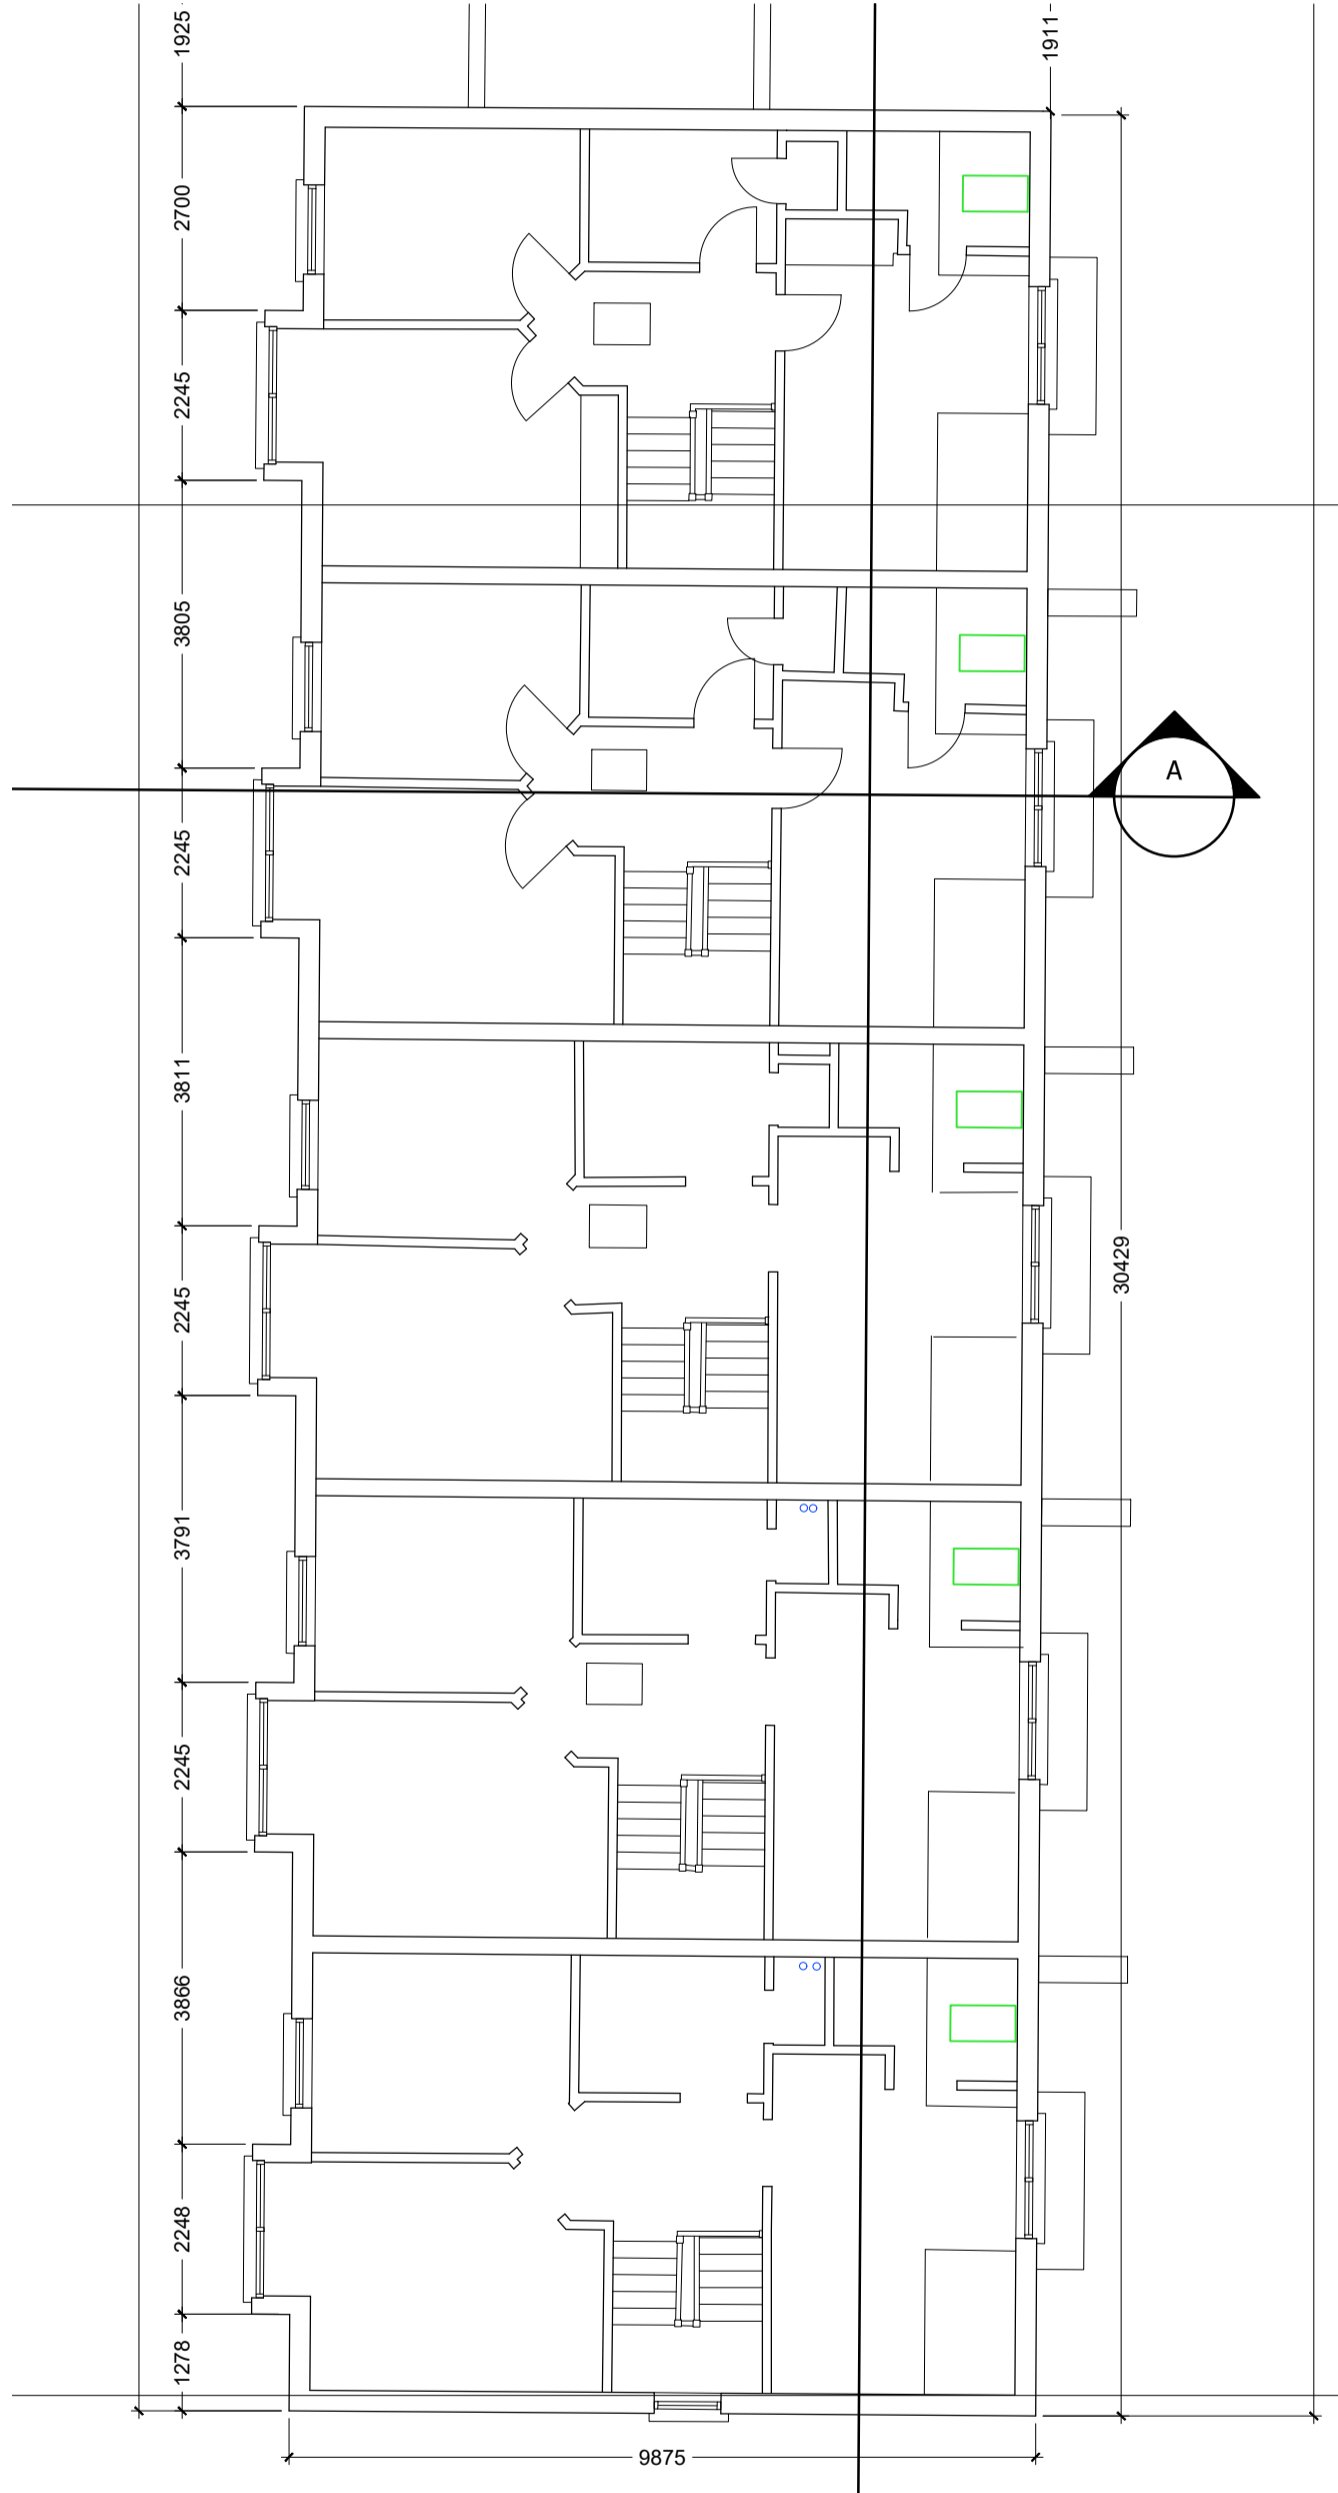


BLOCK D - EXISTING SECOND FLOOR PLAN
1:100@A1

N 697,100

N 697,125

N 697,075

E 726,925

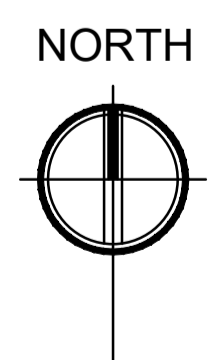

REV	DATE	DRN	NOTES

DO NOT SCALE FROM THIS DRAWING. USE FIGURED DIMENSIONS IN ALL CASES.
VERIFY DIMENSIONS ON SITE AND REPORT ANY DISCREPANCIES TO THE ARCHITECTS IMMEDIATELY.
THIS DRAWING TO BE READ IN CONJUNCTION WITH THE ARCHITECTS SPECIFICATION.
THIS DRAWING IS COPYRIGHT AND MAY ONLY BE REPRODUCED WITH THE ARCHITECTS PERMISSION.

CDP Architecture
Designers - Planning - Interiors - Project Management

4, The Mall, Main Street,
Lucan Village, Co. Dublin,
K78 V9R6
T: 01 6214498
E: info@cdparchitecture.ie
W: www.cdp-architecture.com

PLANNING	
JOB	DATE
SUBSTITUTE CONSENT APPLICATION	DECEMBER 2021
AT MOUNT USHER VIEW, ASHFORD, CO. WICKLOW	
CLIENT	DRN
VARTRY DEVELOPMENTS LTD.	SA
DRAWING TITLE	SCALE
EXISTING BLOCK C & D SECOND FLOOR PLAN	1:100 @ A1
JOB NUMBER	CHECKED
2018_013	PM
DRAWING NUMBER	REVISION
3.1.012	