




BLOCK A - SOUTH ELEVATION
1:100@A1

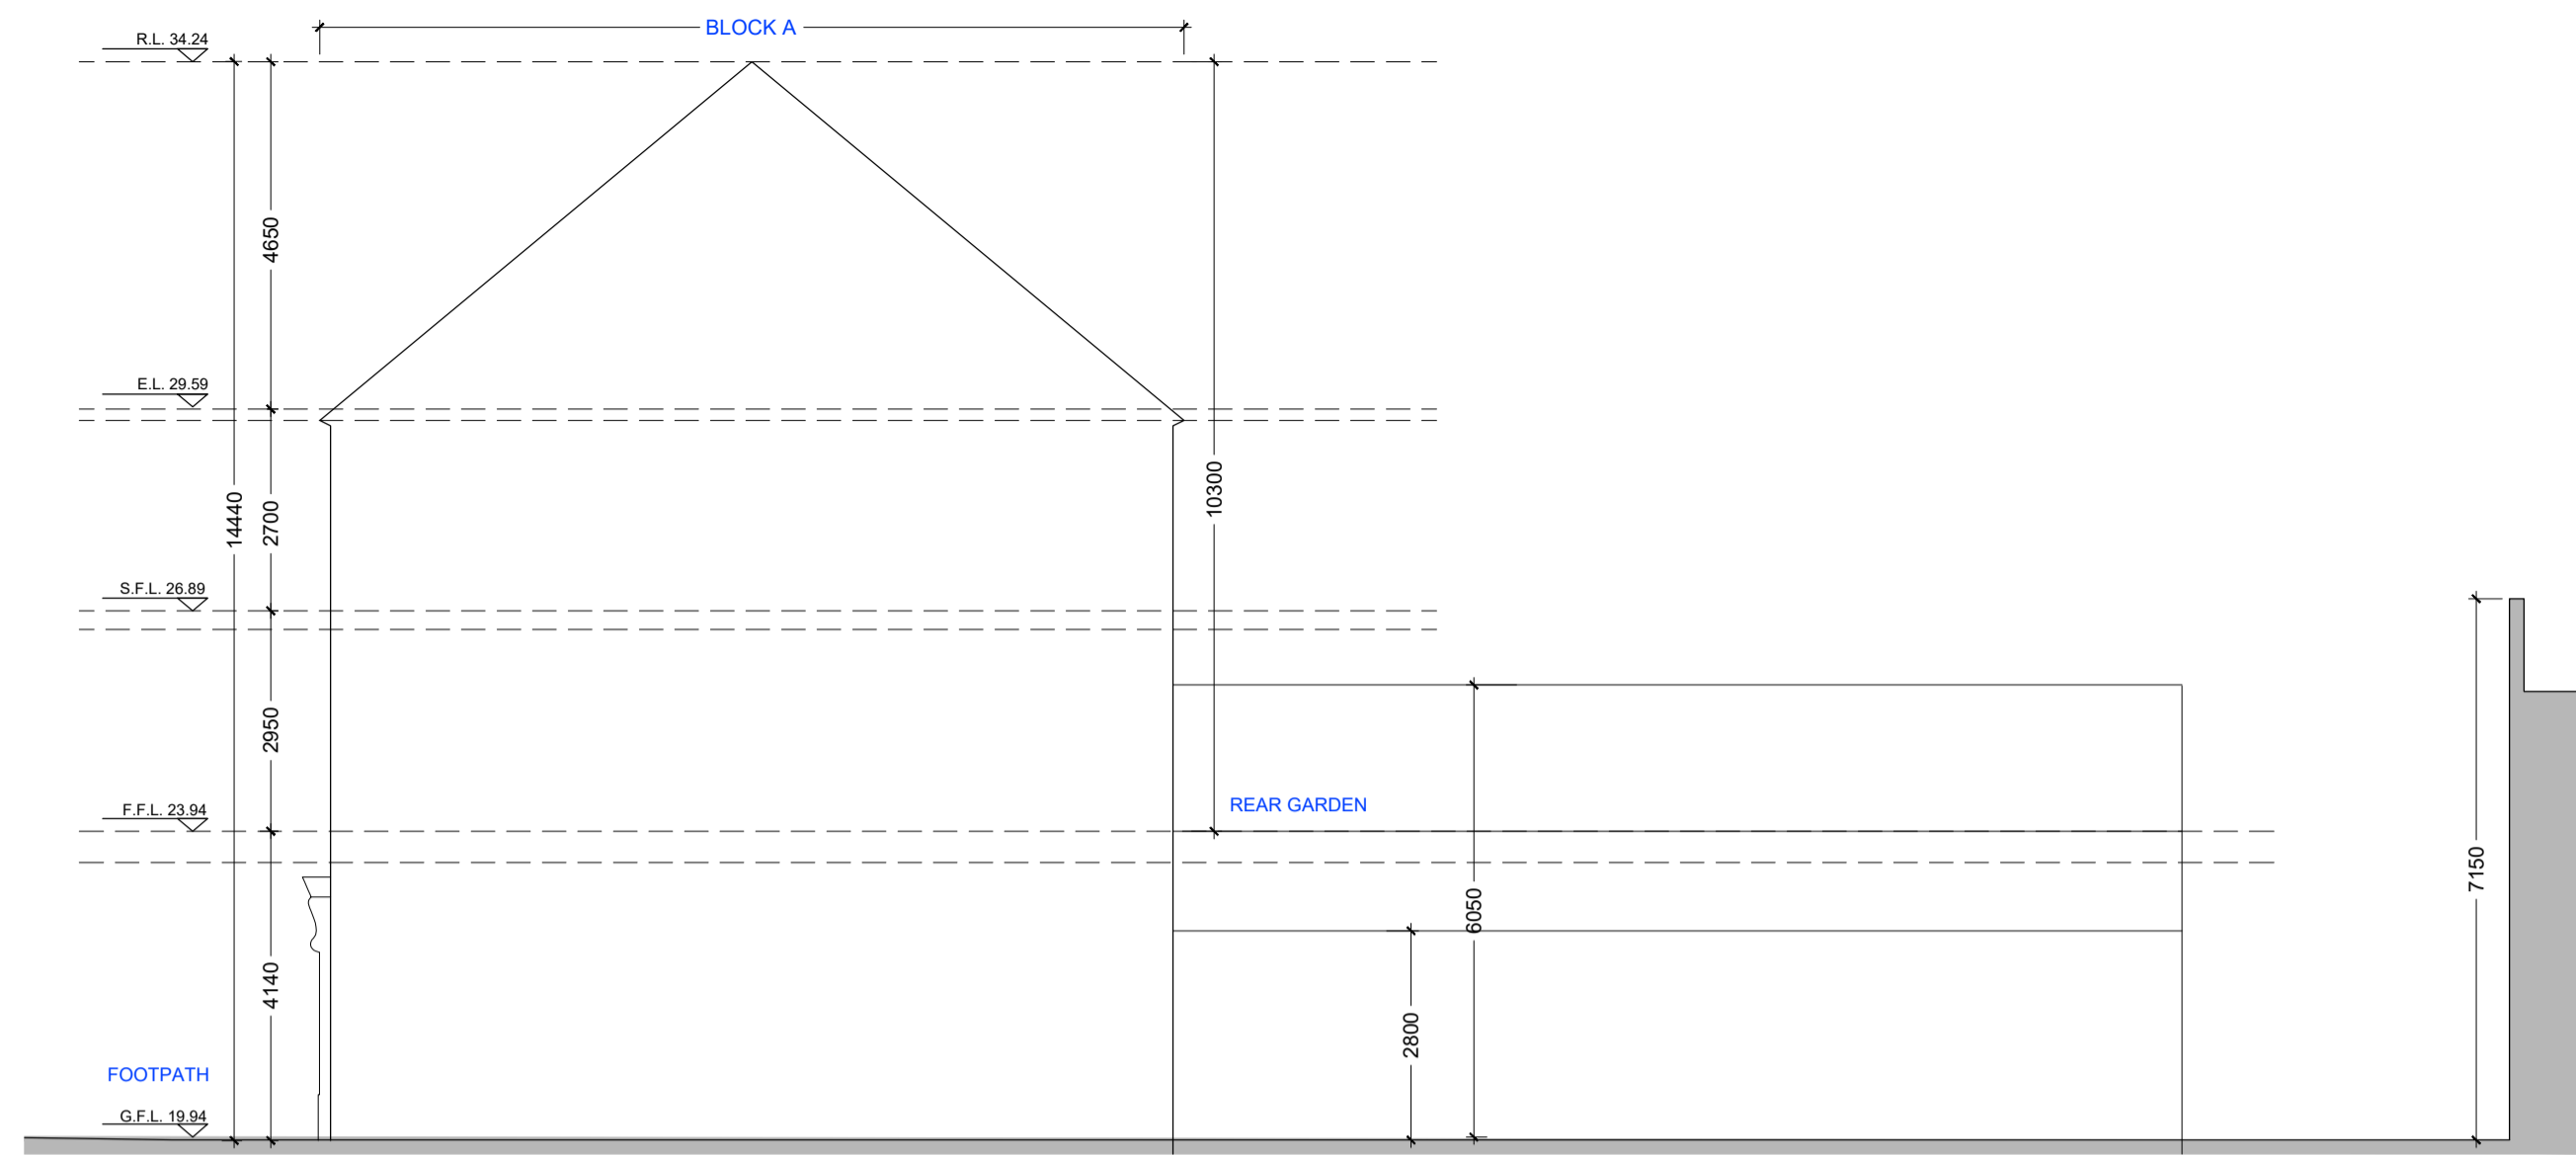


BLOCK A - NORTH ELEVATION
1:100@A1

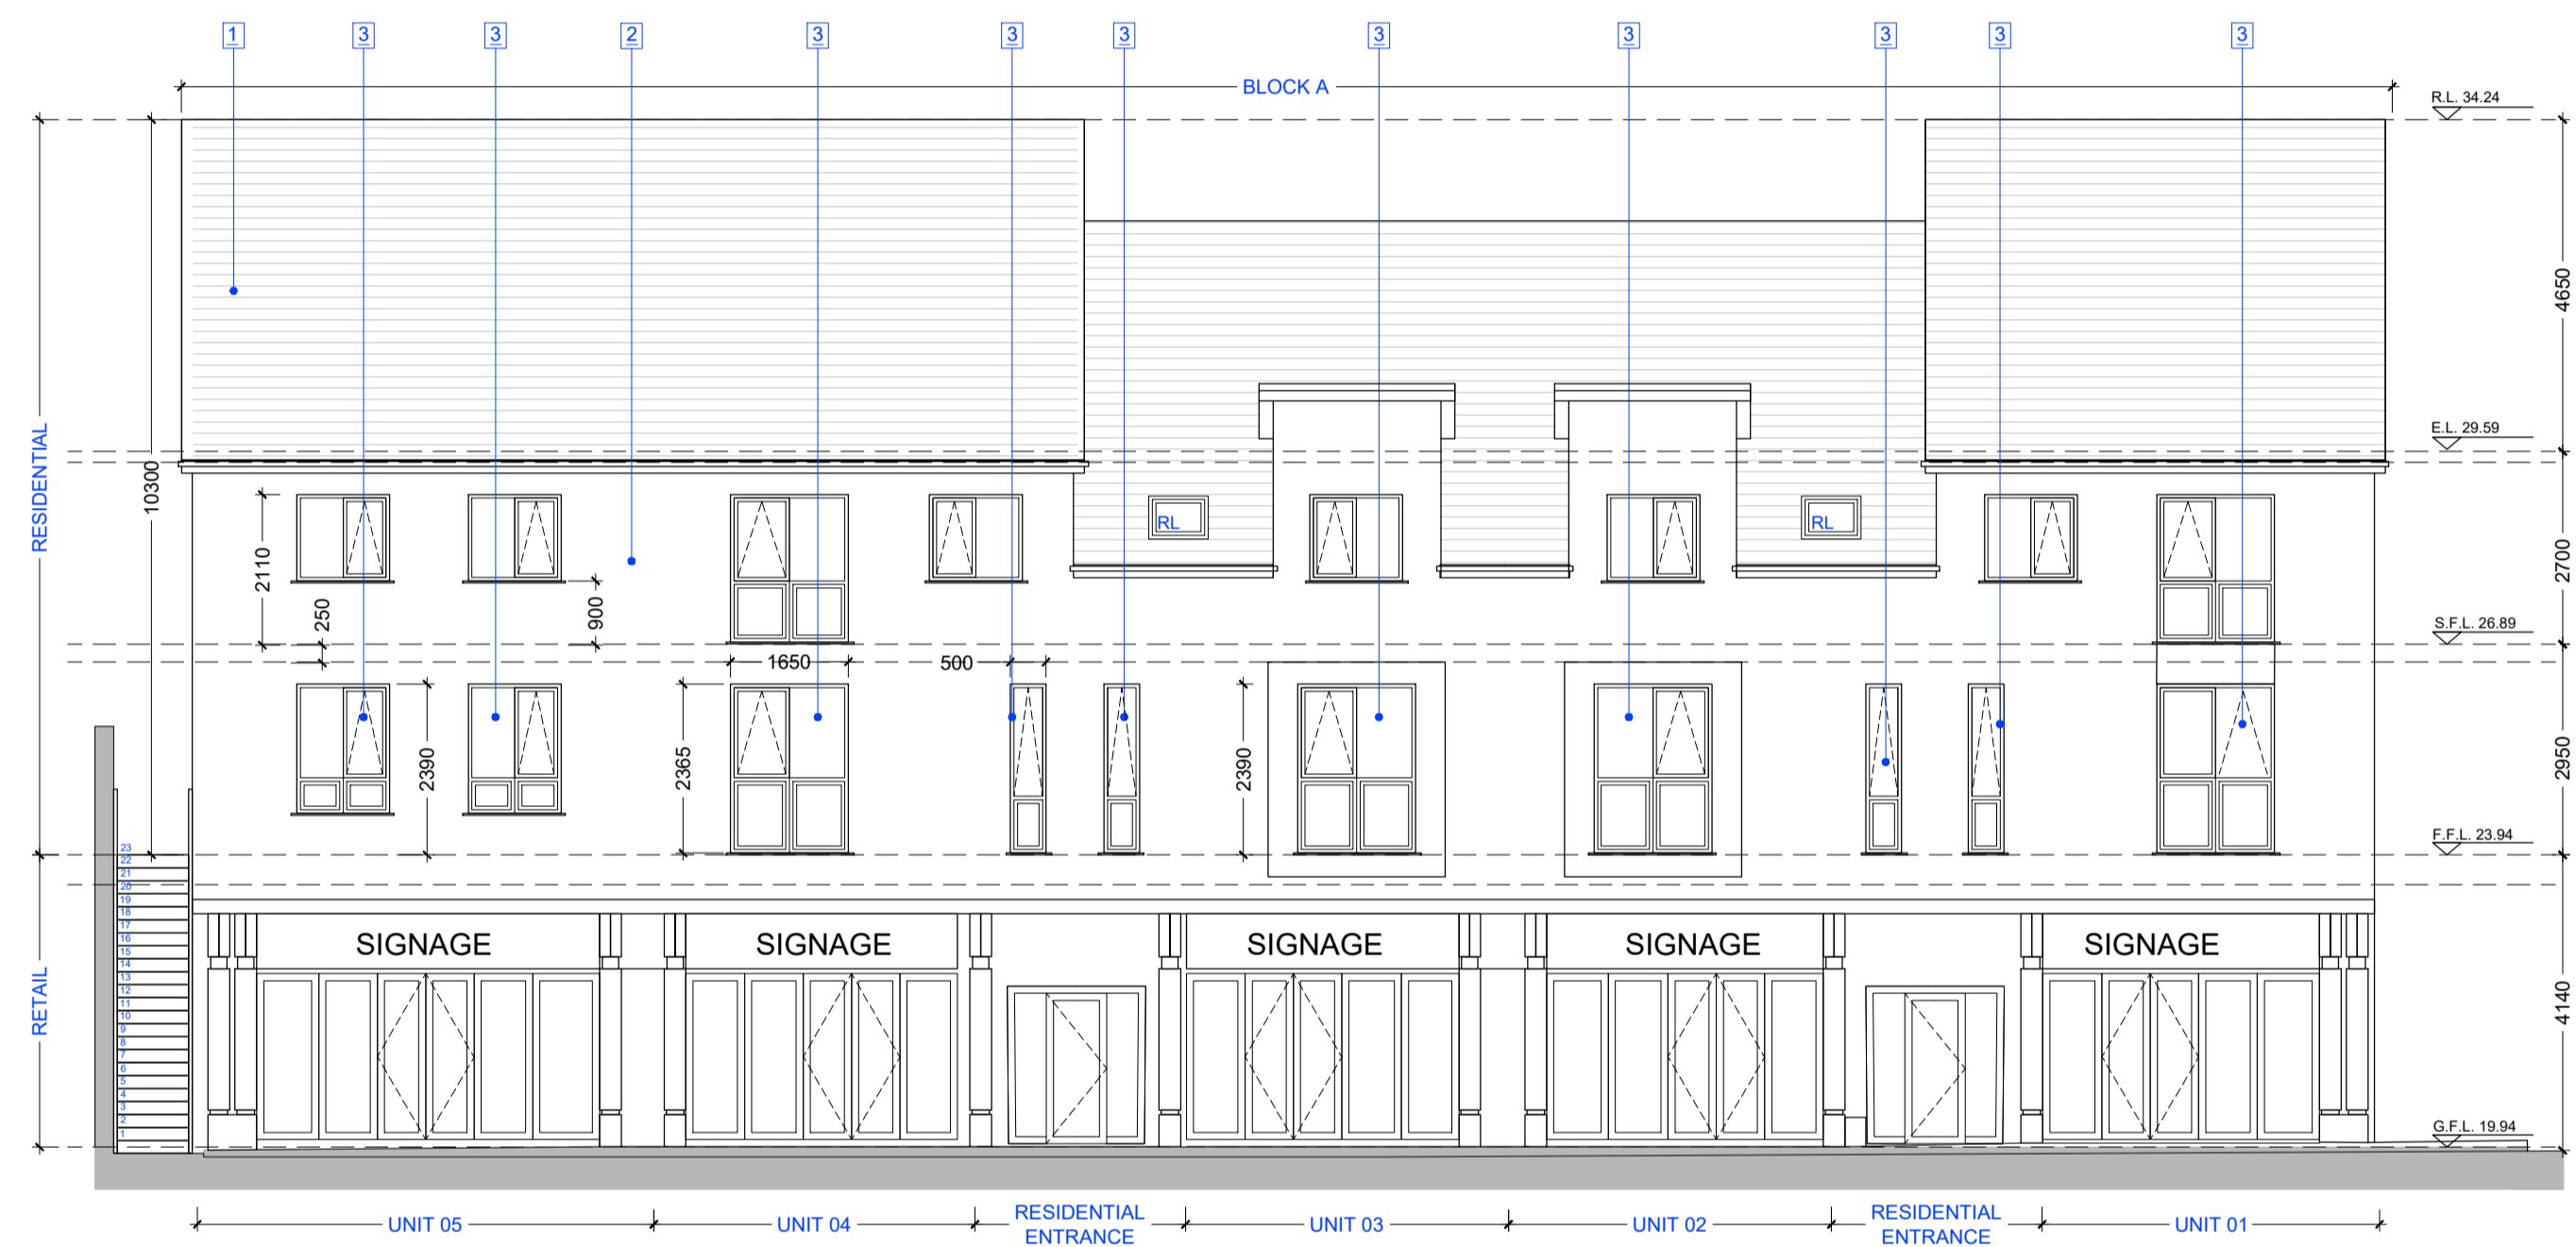

BLOCK A - EAST ELEVATION / STREET ELEVATION
1:100@A1

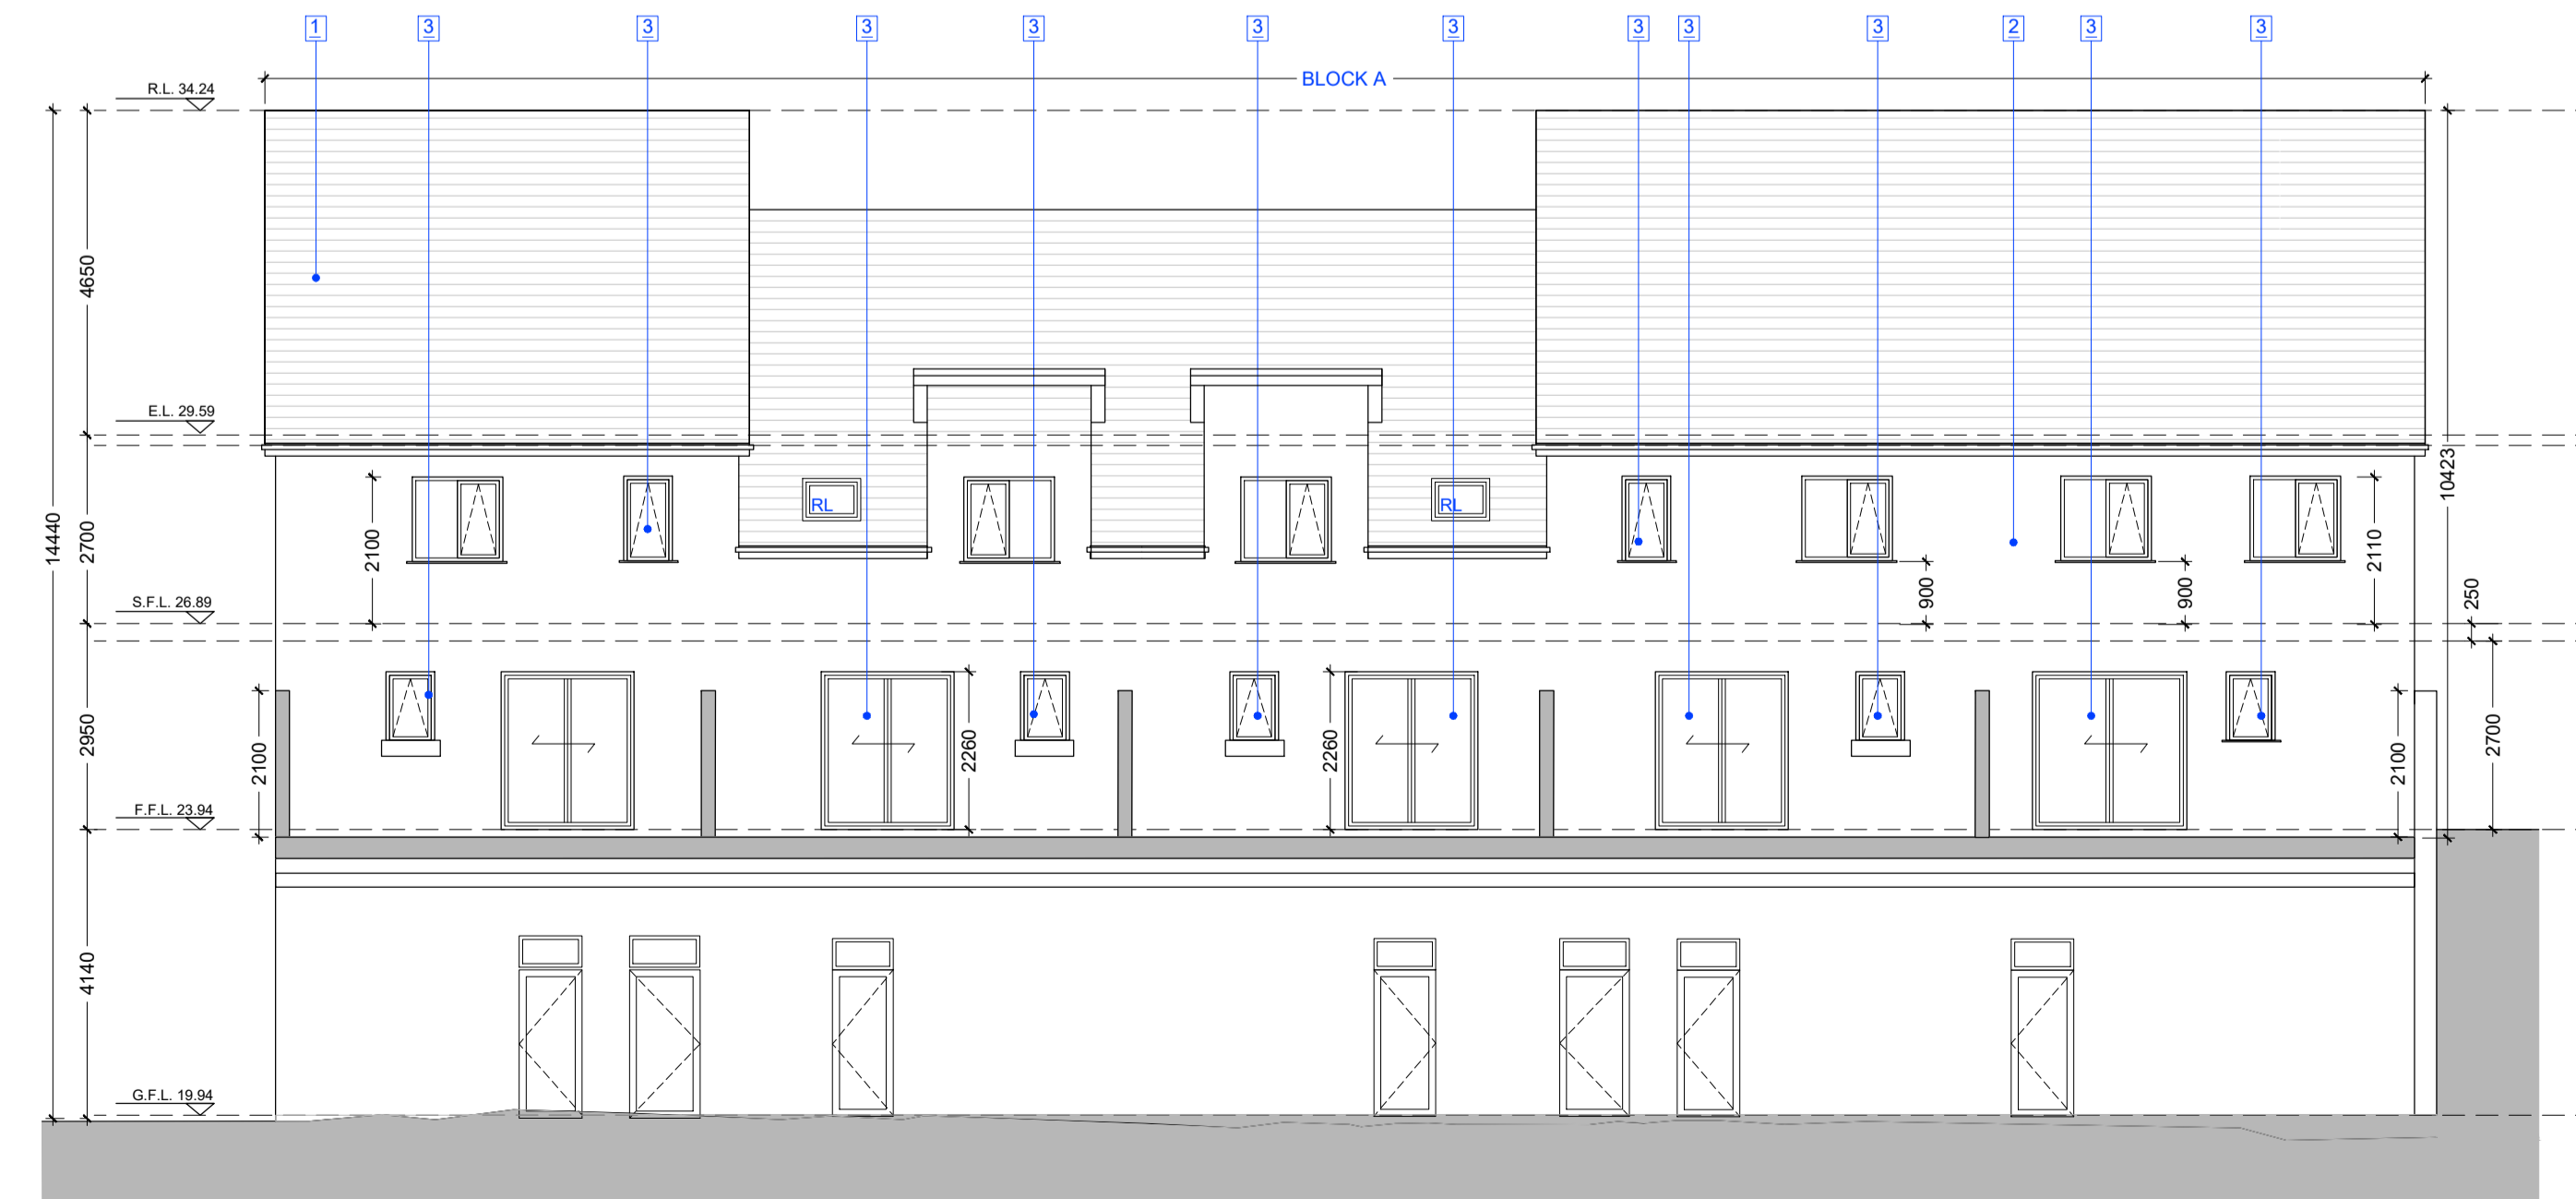

BLOCK A - WEST ELEVATION
1:100@A1

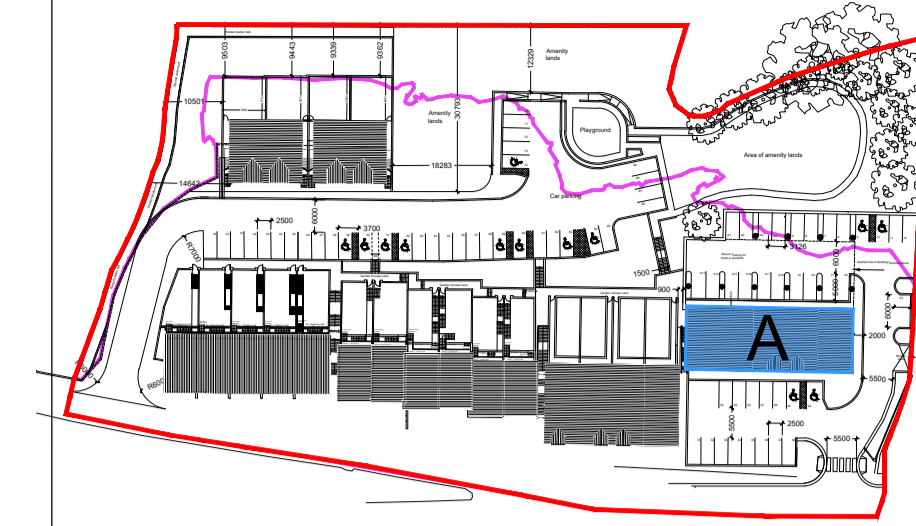

KEY PLAN
NTS

- MATERIALS LEGEND:**
- 1 FLAT TILE / SLATE ROOF
 - 2 COLOURED RENDER
 - 3 SELECTED TIMBER WINDOWS TBC
 - 4 SELECTED STONE CLAD SHOPFRONT
 - 5 BLOCKWORK BOUNDARY WALL PLASTER AND PAINTED
 - 6 GLAZED BALCONY WITH STAINLESS STEEL UPRIGHTS

REV	DATE	DRN	NOTES

DO NOT SCALE FROM THIS DRAWING. USE FIGURED DIMENSIONS IN ALL CASES. VERIFY DIMENSIONS ON SITE AND REPORT ANY DISCREPANCIES TO THE ARCHITECTS IMMEDIATELY. THIS DRAWING TO BE READ IN CONJUNCTION WITH THE ARCHITECTS SPECIFICATION. THIS DRAWING IS COPYRIGHT AND MAY ONLY BE REPRODUCED WITH THE ARCHITECTS PERMISSION.

CDP Architecture
Designers - Planning - Interiors - Project Management

4, The Mall, Main Street, Lucan Village, Co. Dublin, K78 V9R6
T: 01 6214498
E: info@cdparchitecture.ie
W: www.cdp-architecture.com

PLANNING	
JOB	DATE
SUBSTITUTE CONSENT APPLICATION	DECEMBER 2021
AT MOUNT USHER VIEW, ASHFORD CO. WICKLOW	
CLIENT	DRN
VARTRY DEVELOPMENT LTD.	SA
DRAWING TITLE	SCALE
PROPOSED BLOCK A ELEVATIONS	1:100 @ A1
	CHECKED
	PM
JOB NUMBER	DRAWING NUMBER
2018_013	3.1.102
	REVISION