




GROUND FLOOR PLAN
1:100@A1

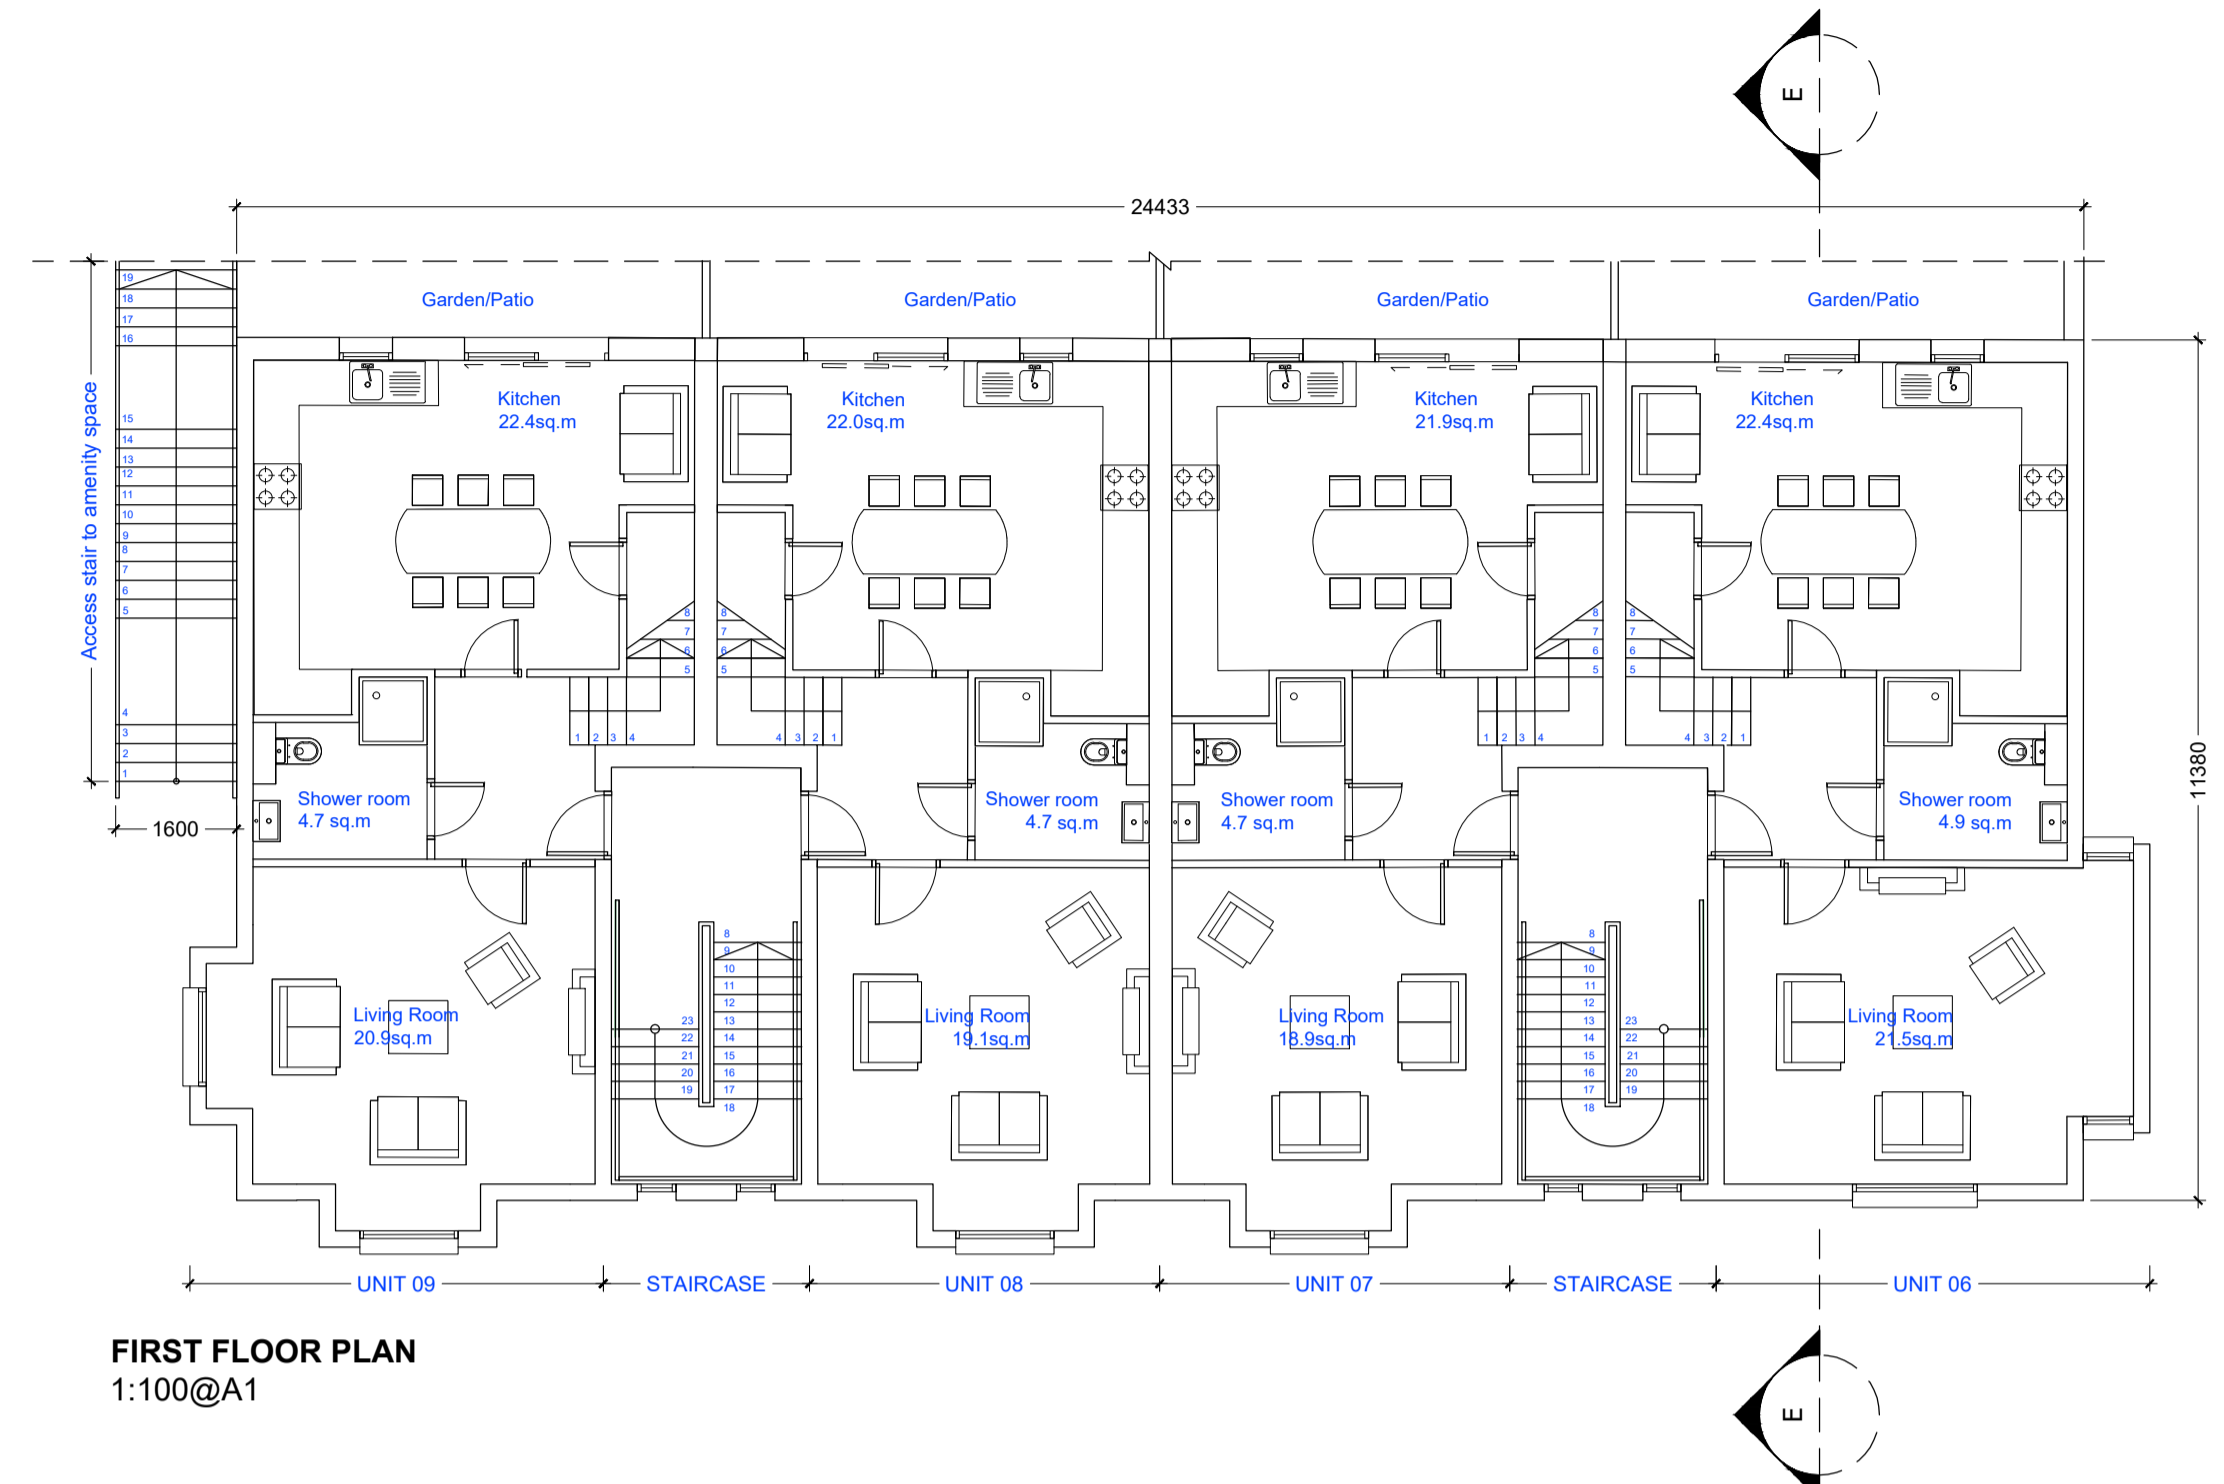


FIRST FLOOR PLAN
1:100@A1

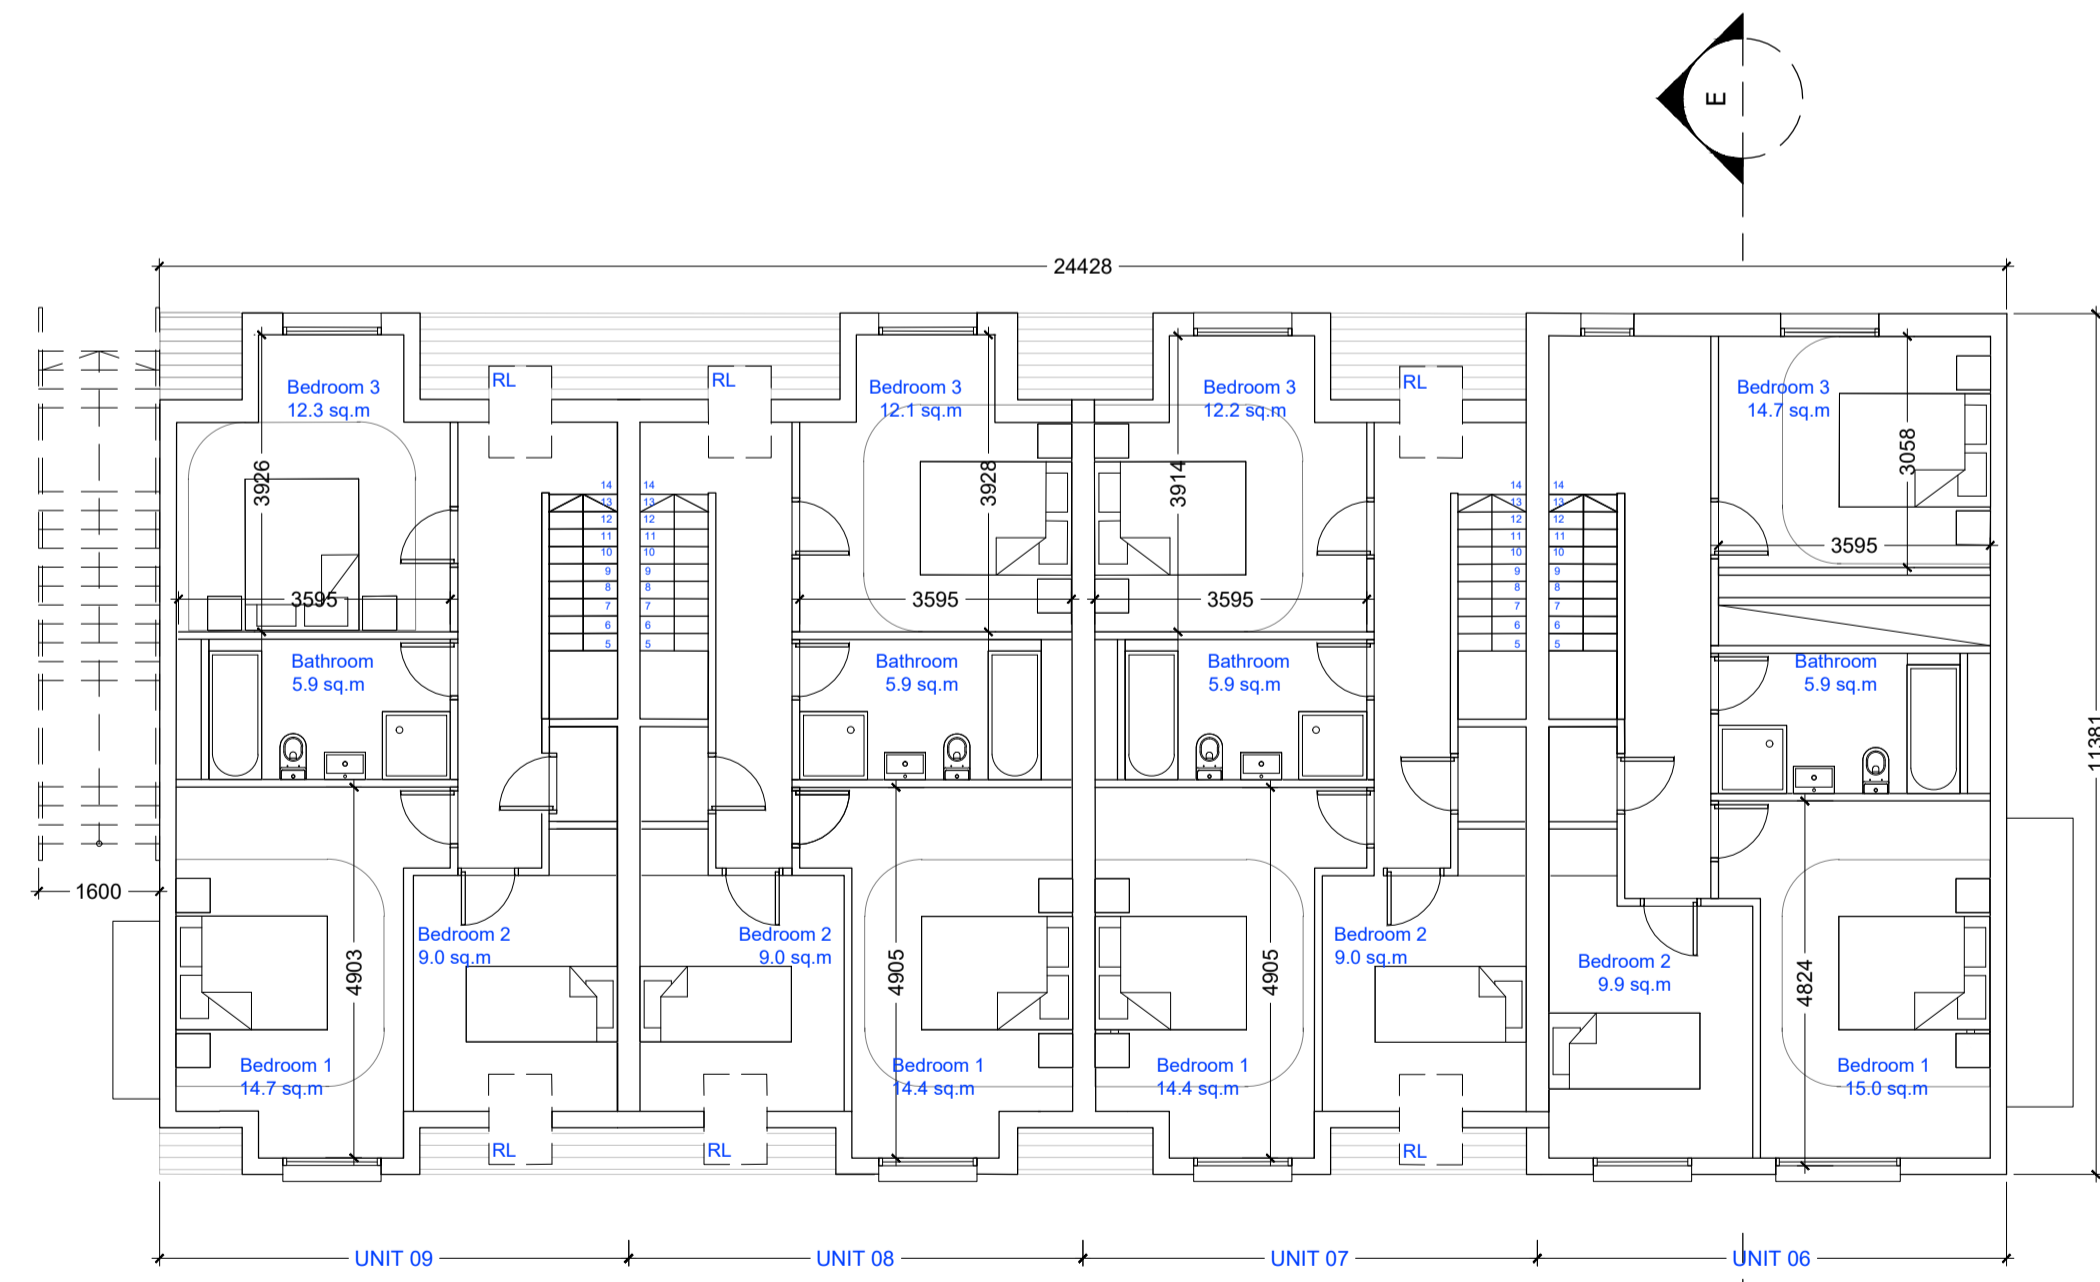

SECOND FLOOR PLAN
1:100@A1

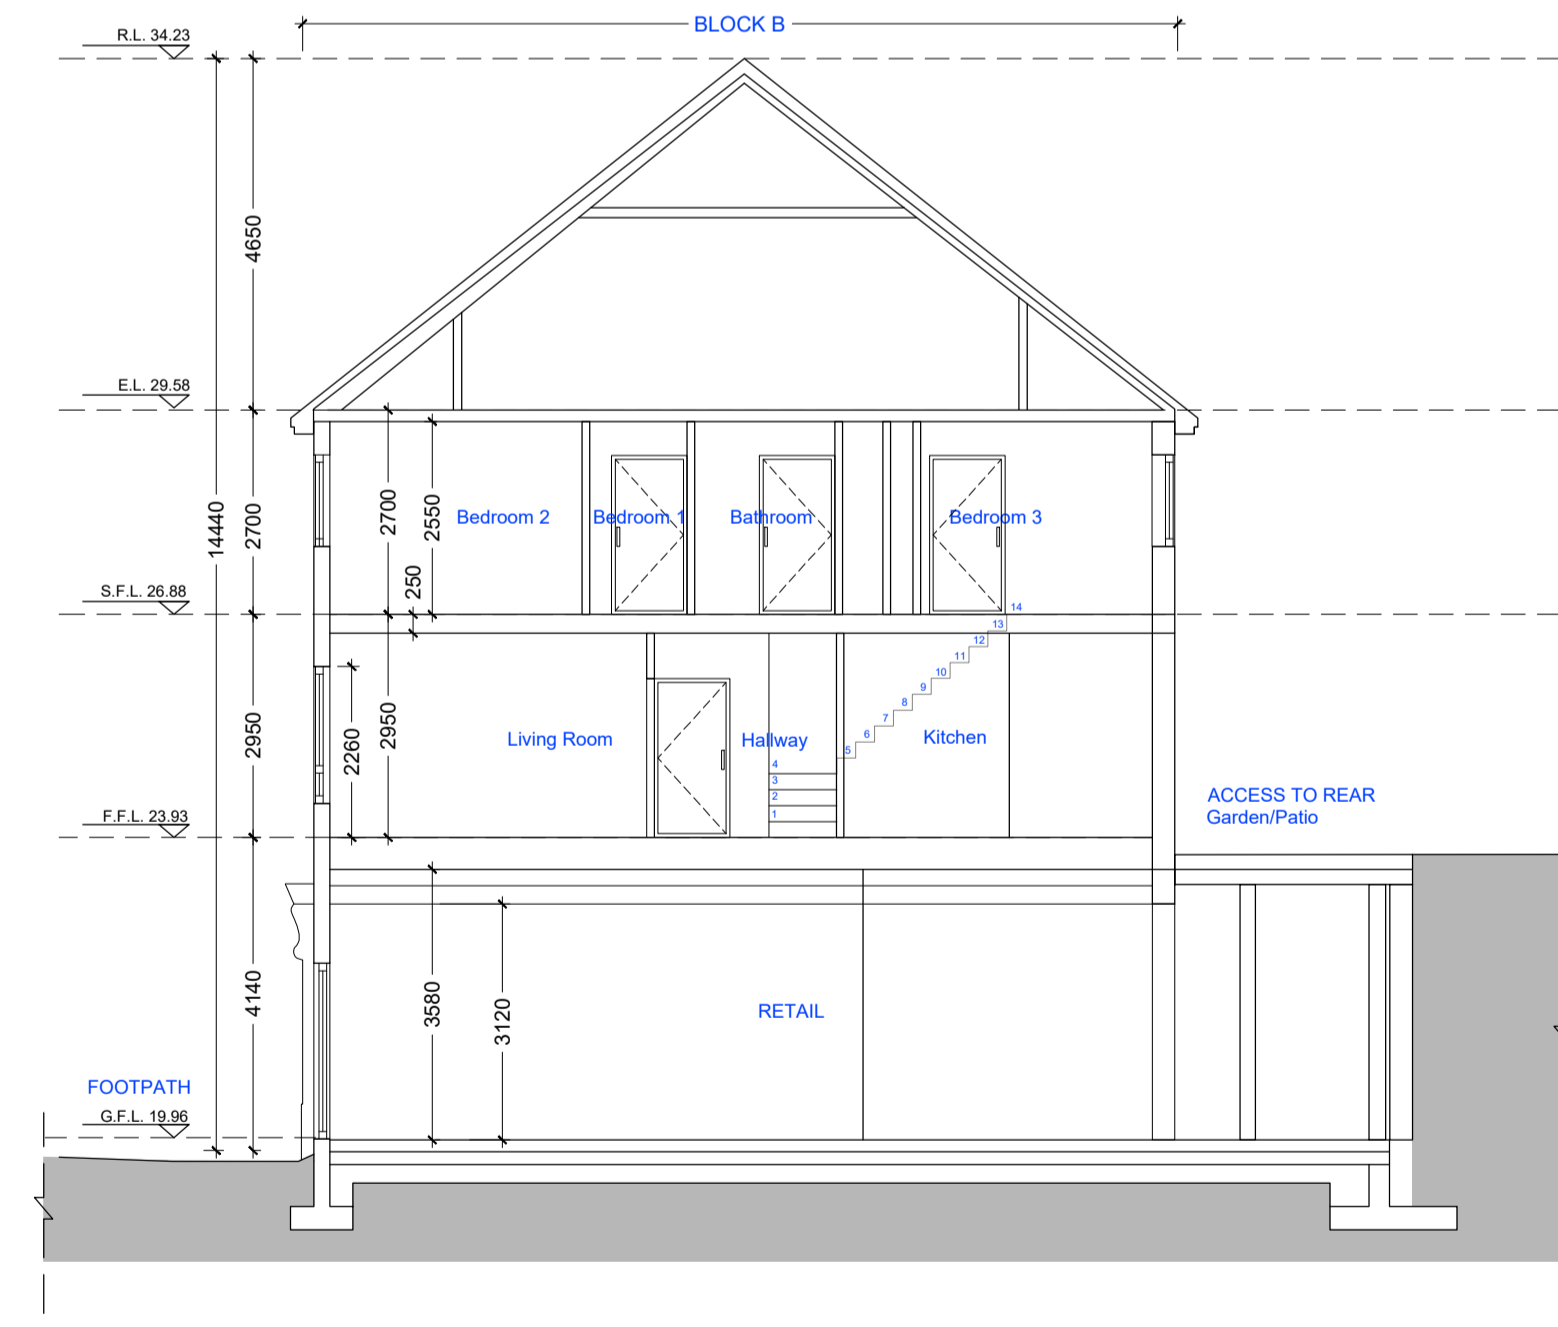

BLOCK B - SECTION E-E
1:100@A1

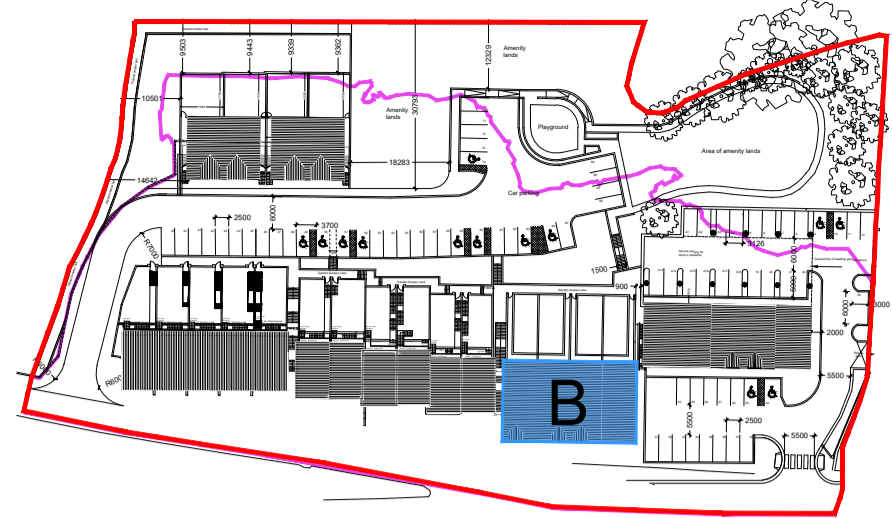

KEY PLAN
NTS

STATISTICS: RETAIL + DWELLING UNITS
- 4NO. APARTMENTS
BLOCK B

- RETAIL UNIT 06 - 60.3SQM
- RETAIL UNIT 07 - 60.1SQM
- RETAIL UNIT 08 - 60.3SQM
- RETAIL UNIT 09 - 70.3SQM

UNIT 06 - 122.3SQM
FF - 58.9SQM
SF - 63.4SQM

UNIT 07 - 110.7SQM
FF - 55.4SQM
SF - 55.3SQM

UNIT 08 - 111SQM
FF - 55.7SQM
SF - 55.3SQM

UNIT 09 - 113.7SQM
FF - 57.1SQM
SF - 56.6SQM

REV	DATE	DRN	NOTES

DO NOT SCALE FROM THIS DRAWING. USE FIGURED DIMENSIONS IN ALL CASES.
VERIFY DIMENSIONS ON SITE AND REPORT ANY DISCREPANCIES TO THE ARCHITECTS IMMEDIATELY.
THIS DRAWING TO BE READ IN CONJUNCTION WITH THE ARCHITECTS SPECIFICATION.
THIS DRAWING IS COPYRIGHT AND MAY ONLY BE REPRODUCED WITH THE ARCHITECTS PERMISSION.

CDP Architecture
Designers - Planning - Interiors - Project Management

4, The Mall, Main Street,
Lucan Village, Co. Dublin,
K78 V9R6
T: 01 6214498
E: info@cdparchitecture.ie
W: www.cdp-architecture.com

PLANNING

JOB	DATE
SUBSTITUTE CONSENT APPLICATION	DECEMBER 2021
AT MOUNT USHER VIEW, ASHFORD	
CO. WICKLOW	
CLIENT	DRN
VARTRY DEVELOPMENT LTD.	SA
DRAWING TITLE	SCALE
PROPOSED BLOCK B	1:100 @ A1
FLOOR PLANS	CHECKED
SECTION	PM
JOB NUMBER	DRAWING NUMBER
2018_013	3.1.103

