




BLOCK B - WEST ELEVATION
1:100@A1

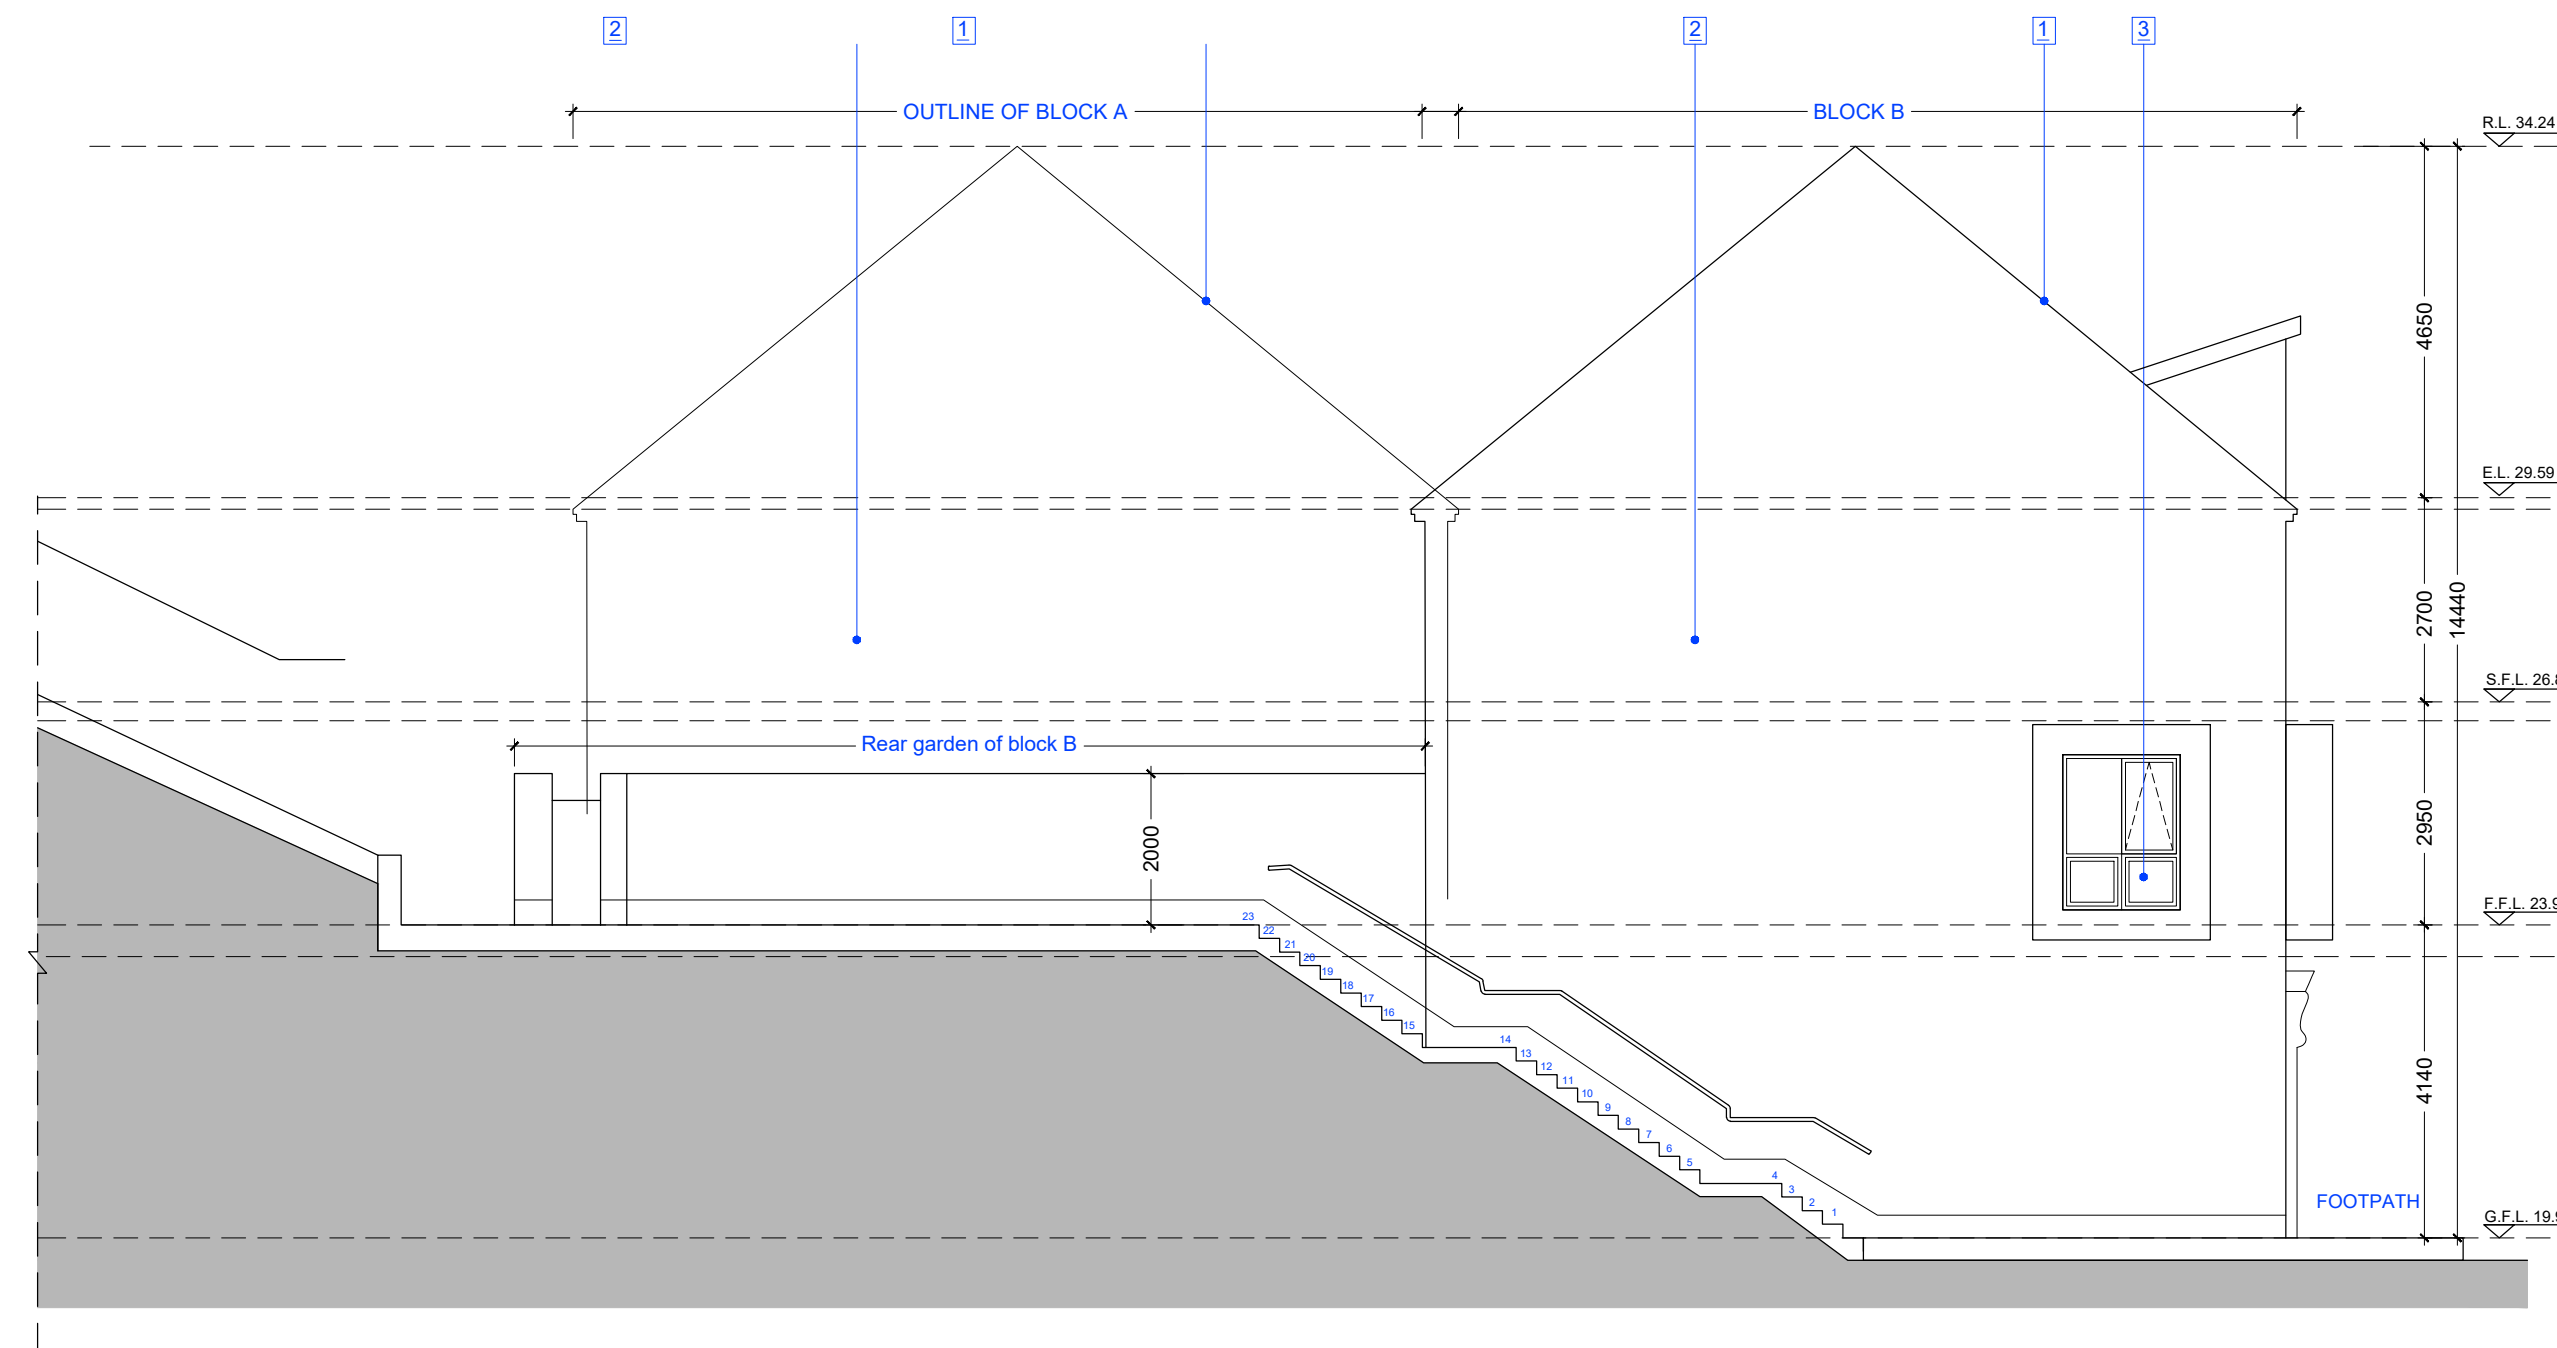


BLOCK B - SOUTH ELEVATION
1:100@A1

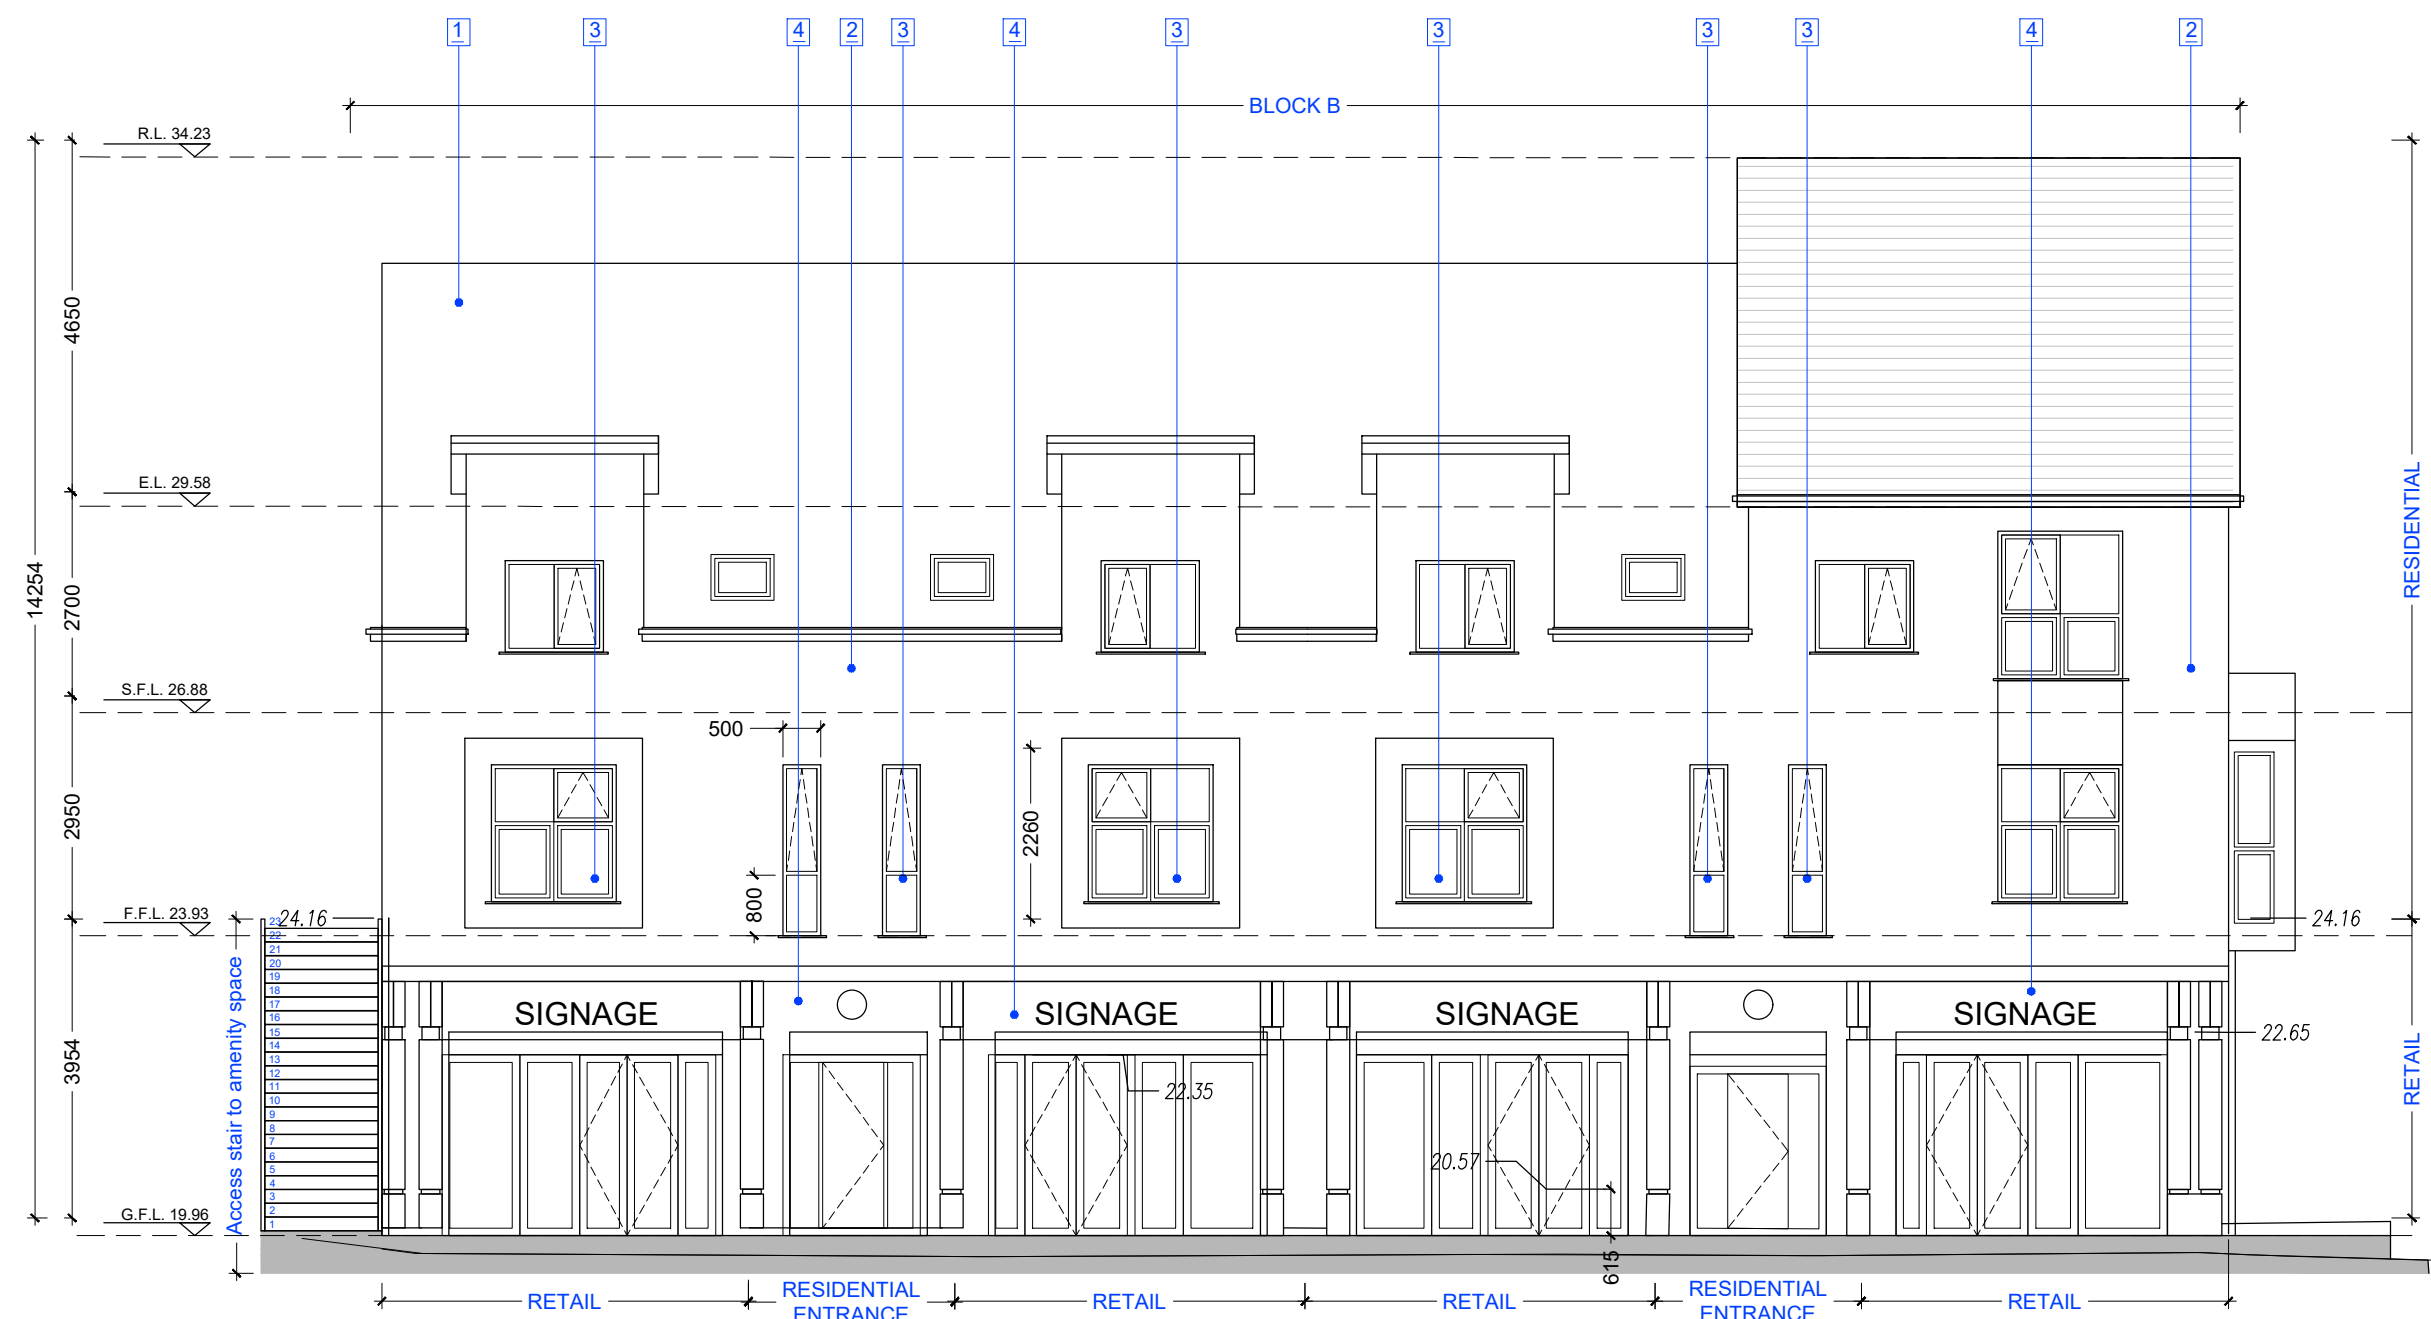

BLOCK B - EAST ELEVATION / STREET ELEVATION
1:100@A1

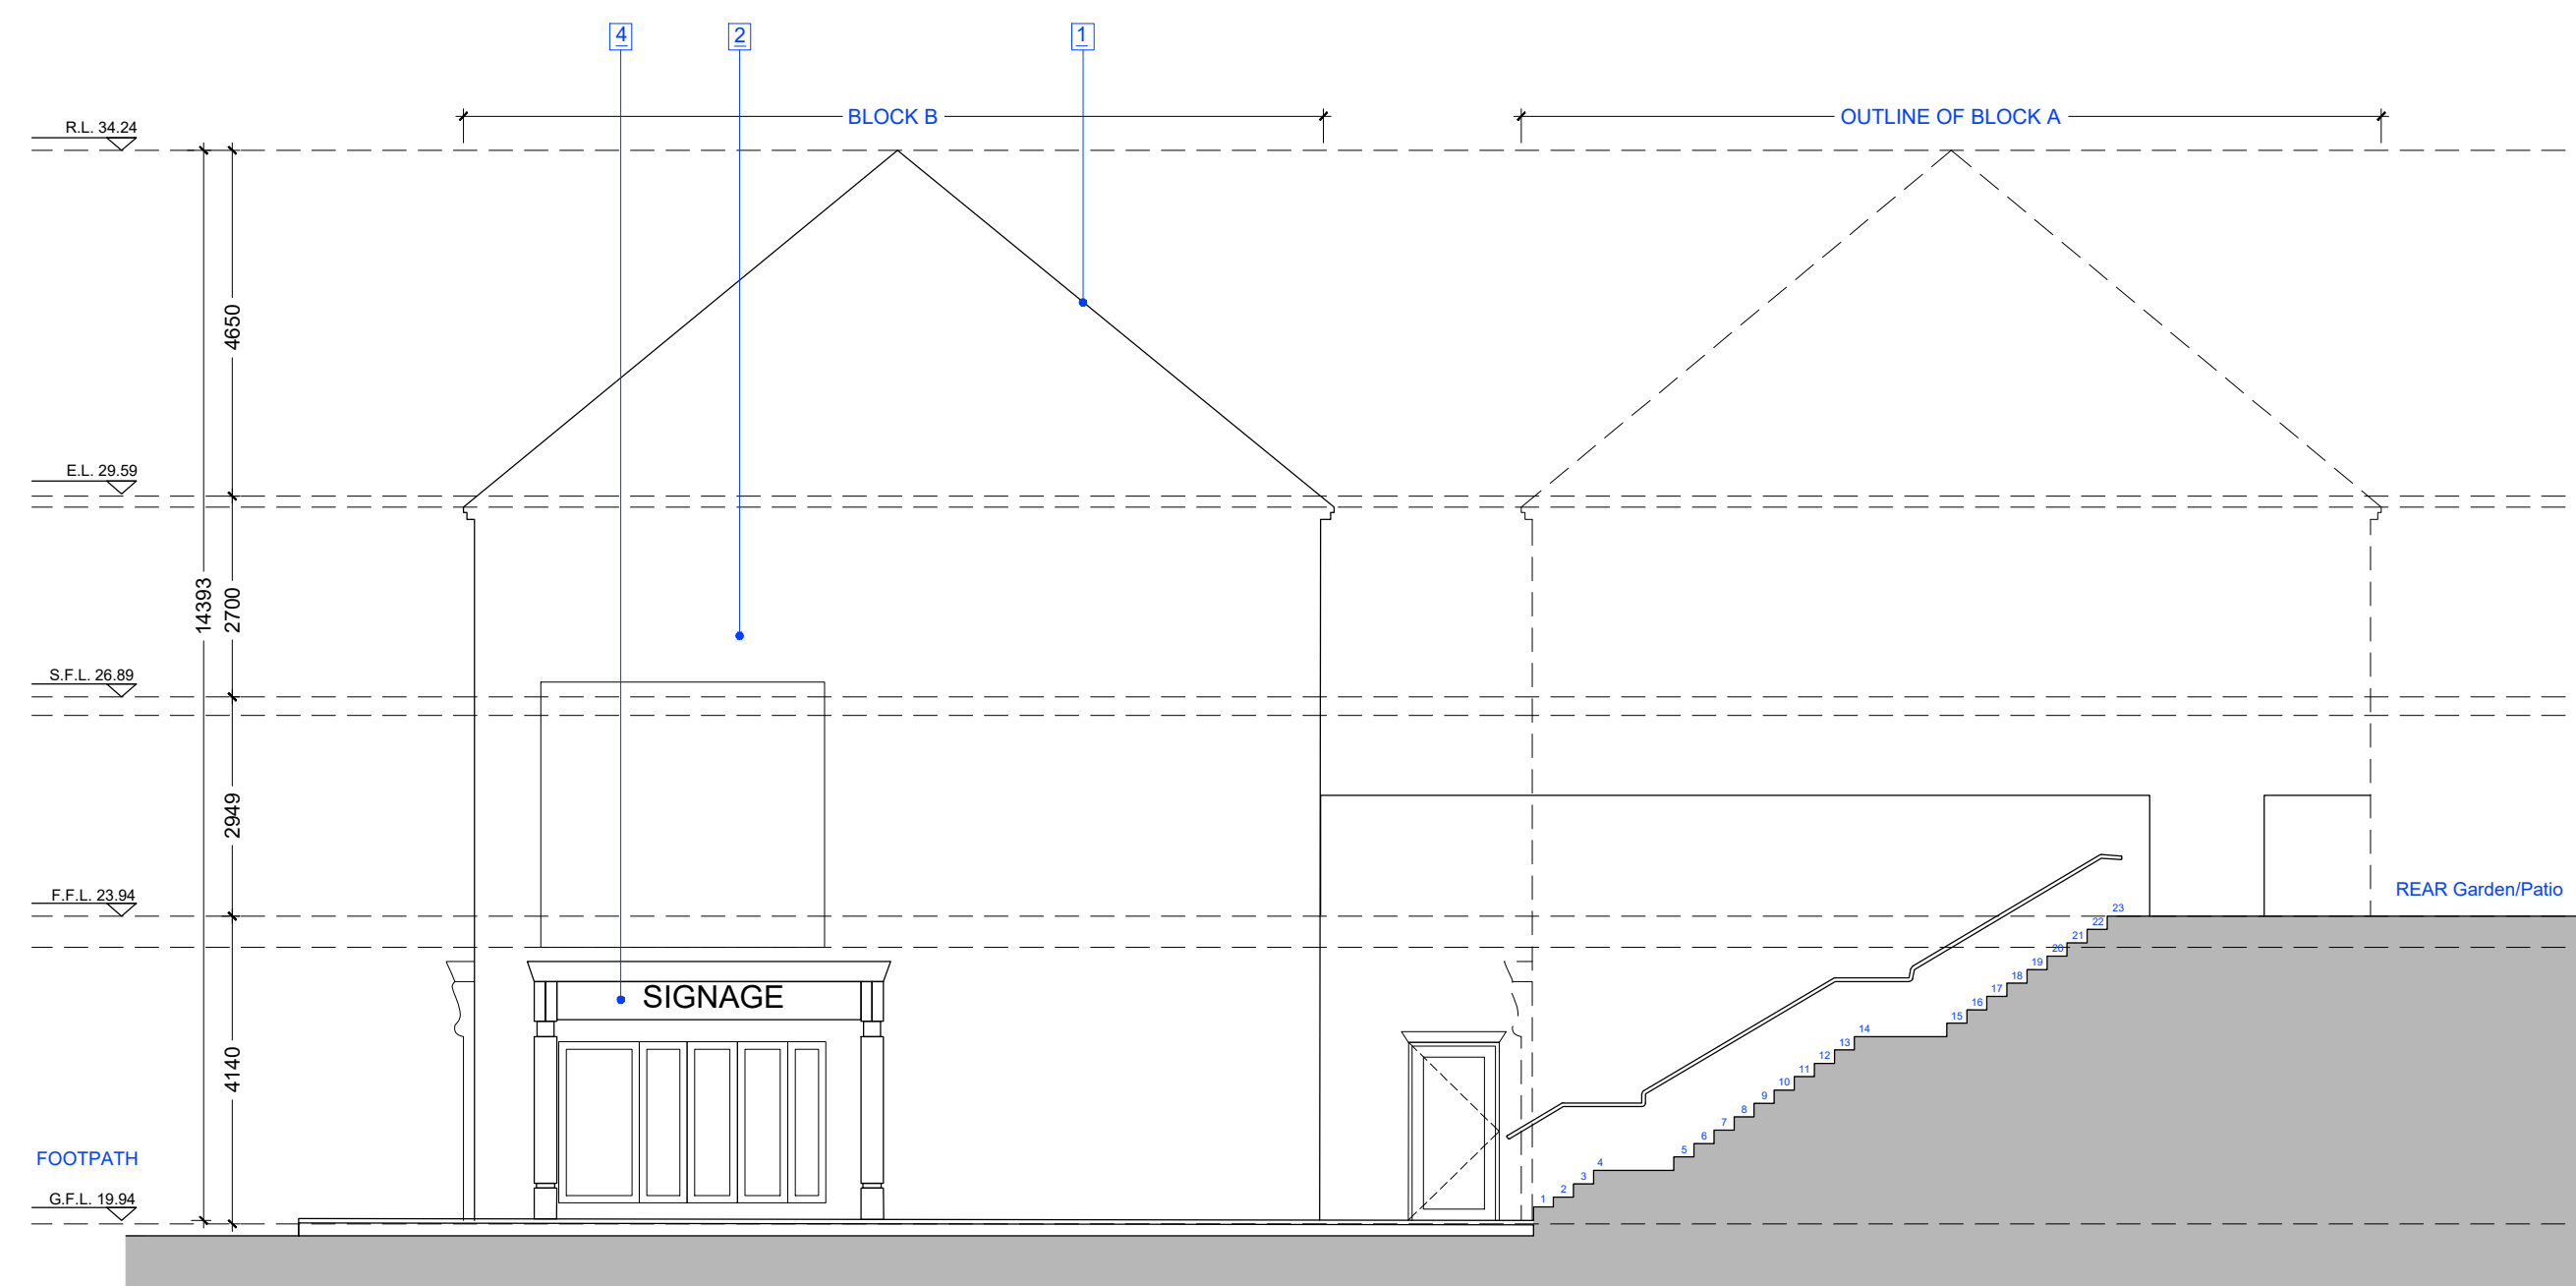

BLOCK B - NORTH ELEVATION
1:100@A1

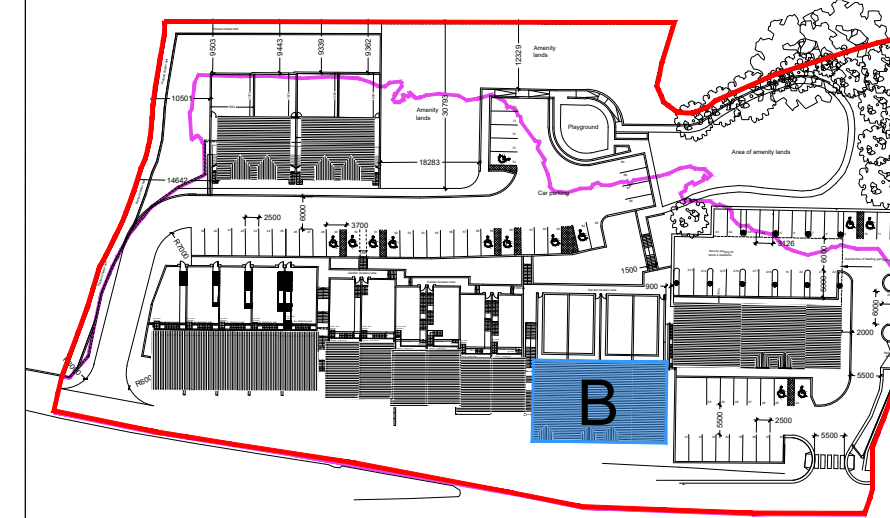

KEY PLAN
NTS

- MATERIALS LEGEND:**
- 1 FLAT TILE / SLATE ROOF
 - 2 COLOURED RENDER
 - 3 SELECTED TIMBER WINDOWS TBC
 - 4 SELECTED STONE CLAD SHOPFRONT
 - 5 BLOCKWORK BOUNDARY WALL PLASTER AND PAINTED
 - 6 GLAZED BALCONY WITH STAINLESS STEEL UPRIGHTS

REV	DATE	DRN	NOTES

DO NOT SCALE FROM THIS DRAWING. USE FIGURED DIMENSIONS IN ALL CASES.
VERIFY DIMENSIONS ON SITE AND REPORT ANY DISCREPANCIES TO THE ARCHITECTS IMMEDIATELY.
THIS DRAWING IS TO BE READ IN CONJUNCTION WITH THE ARCHITECTS SPECIFICATION.
THIS DRAWING IS COPYRIGHT AND MAY ONLY BE REPRODUCED WITH THE ARCHITECTS PERMISSION.

CDP Architecture
Designers - Planning - Interiors - Project Management

4, The Mall, Main Street,
Lucan Village, Co. Dublin,
K78 V9R6
T: 01 6214498
E: info@cdparchitecture.ie
W: www.cdp-architecture.com

PLANNING		
JOB	SUBSTITUTE CONSENT APPLICATION	
CLIENT	VARTRY DEVELOPMENT LTD.	
DRAWING TITLE	PROPOSED BLOCK B ELEVATIONS	
JOB NUMBER	DRAWING NUMBER	REVISION
2018_013	3.1.104	
DATE	DECEMBER 2021	
DRN	SA	
SCALE	1:100 @ A1	
CHECKED	PM	